
scale in metres

Do not scale directly from drawing, all measurements are to be taken from site prior to the commencement of works.

It is the contractors responsibility to ensure compliance with Building Regulations.

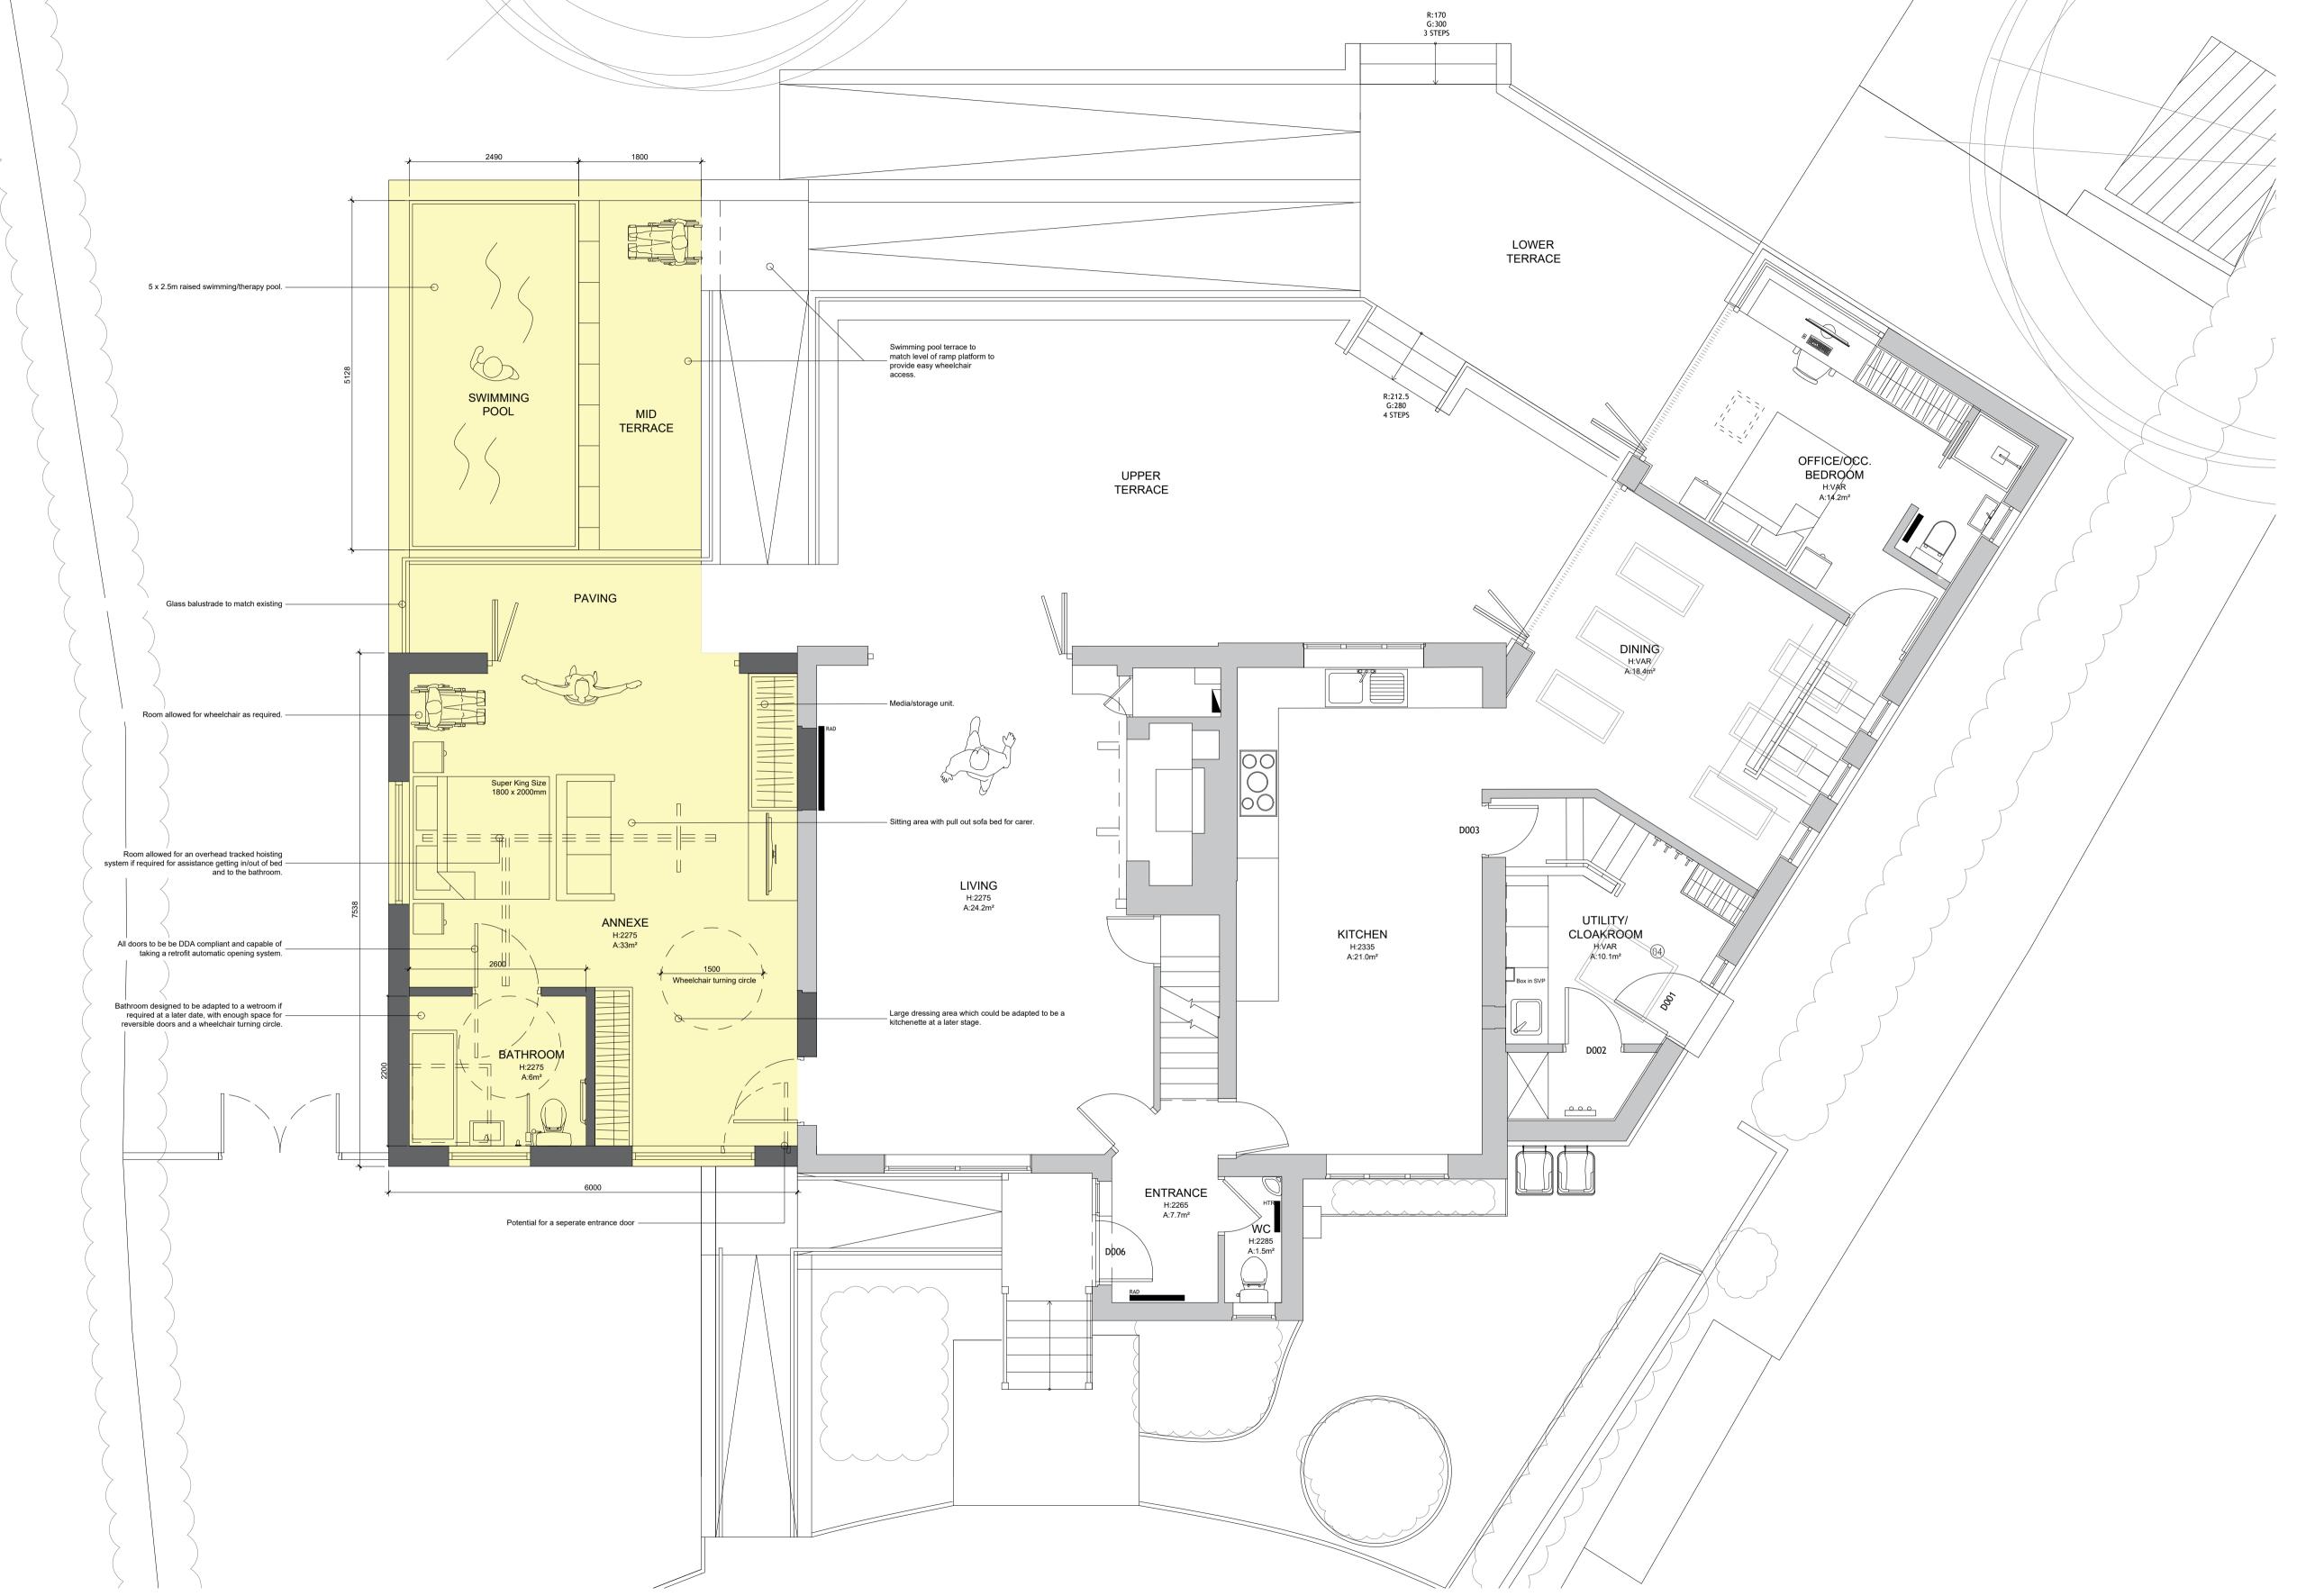

LIFE
SIZE

01273 688 744
studio@iffesizearchitecture.co.uk

PROPOSED GROUND FLOOR PLAN

5440LCHL PR01

drawing status:
PRE APP

client: JAMES CHUBB

project:
OLD LINE COTTAGE, IVORS LANE, HAMSEY, BN8 5TY
EXTENSION, INTERNAL ALT. AND LANDSCAPING WORKS

 date:
 scale:
 drawn:
 checker

 14.04.22
 1:50 @ A1
 LC
 LC