
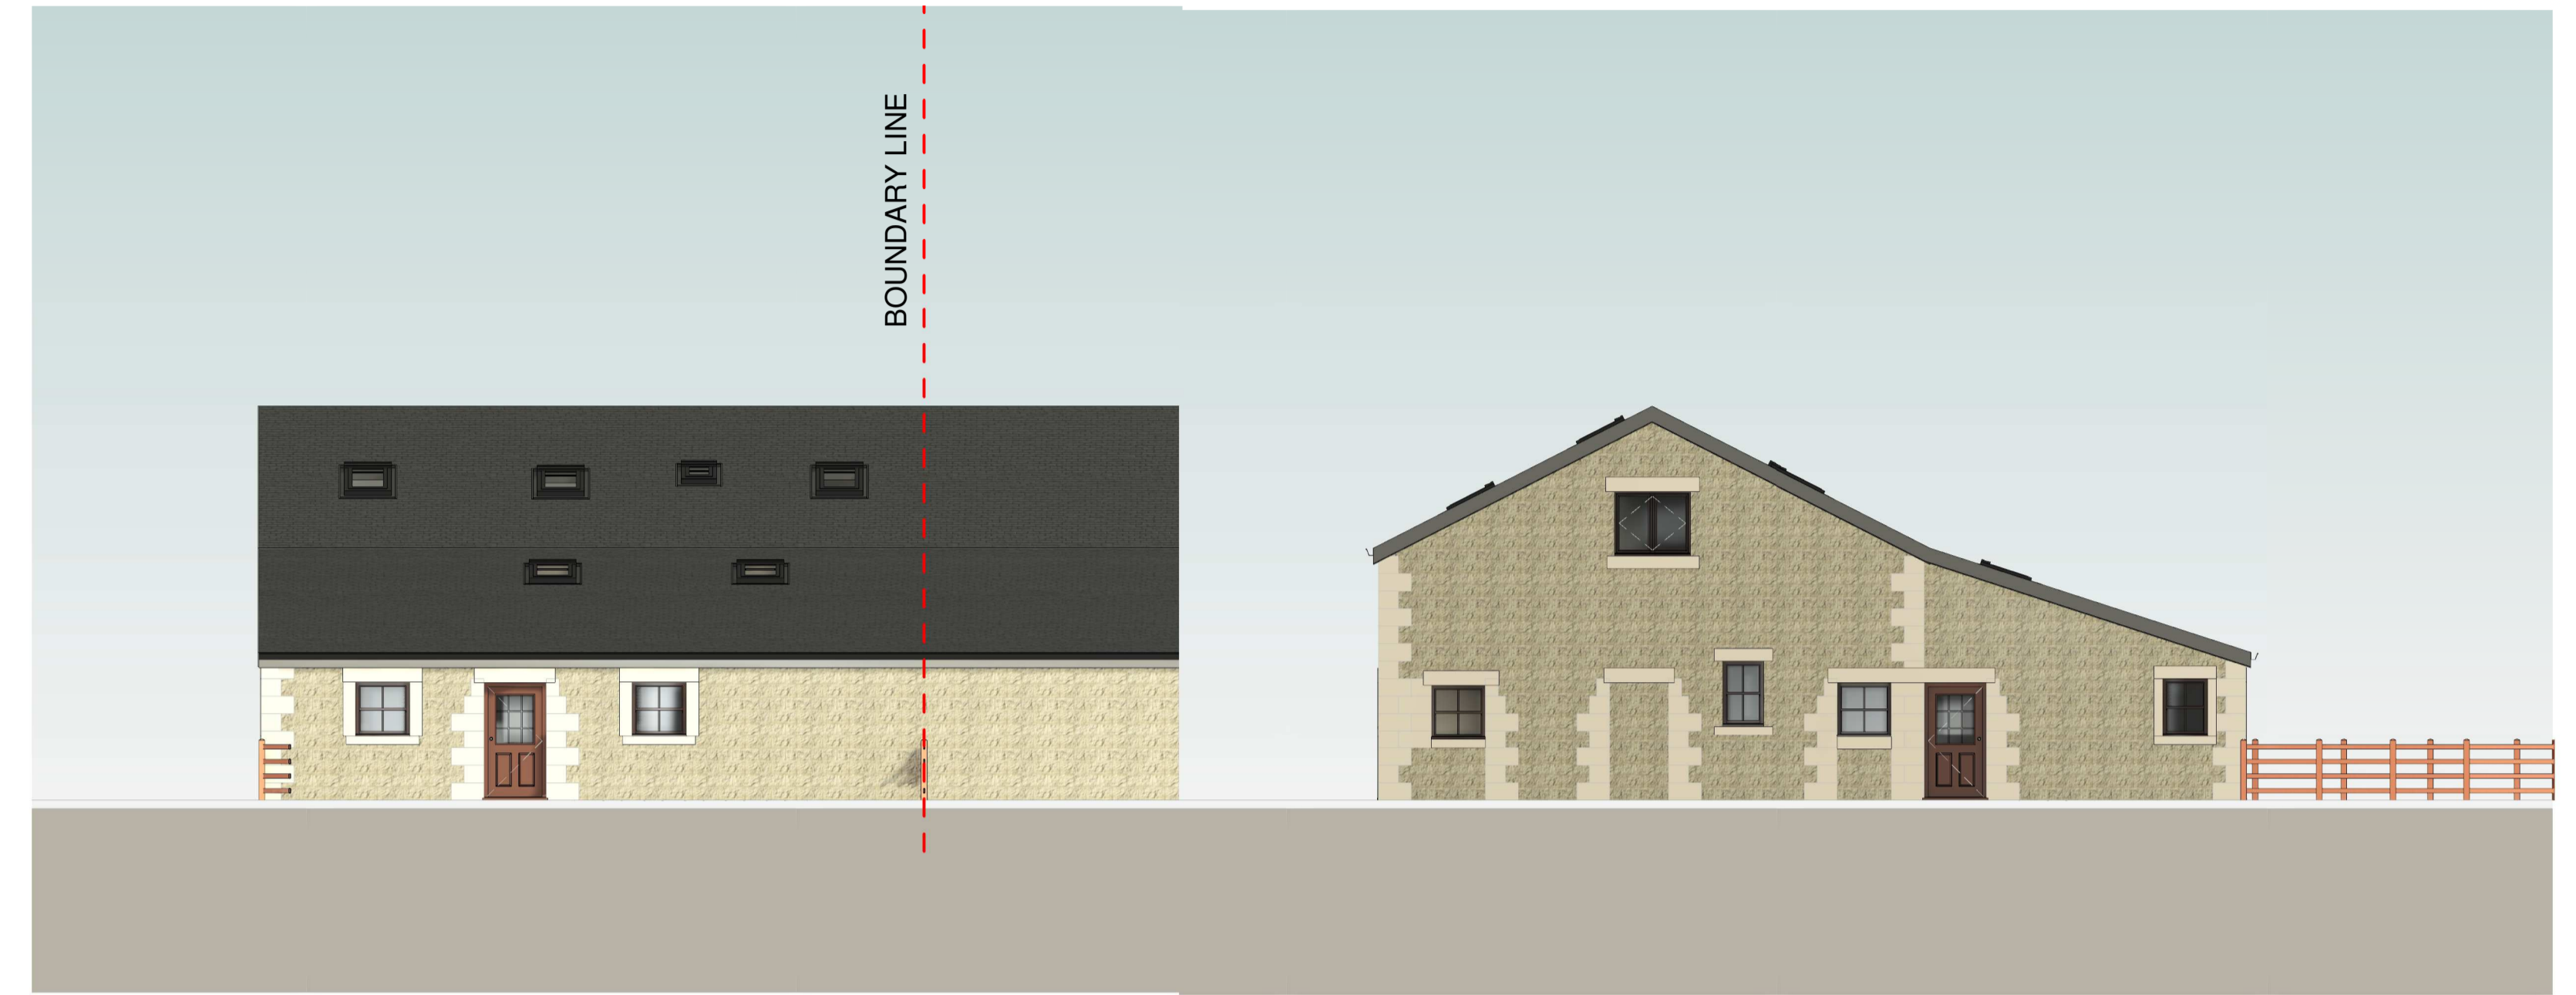


# EXISTING:FLOOR PLAN AND ELEVATIONS

BYERWORTH BARN, BYERWORTH LANE, GARSTANG, PR3 1QA

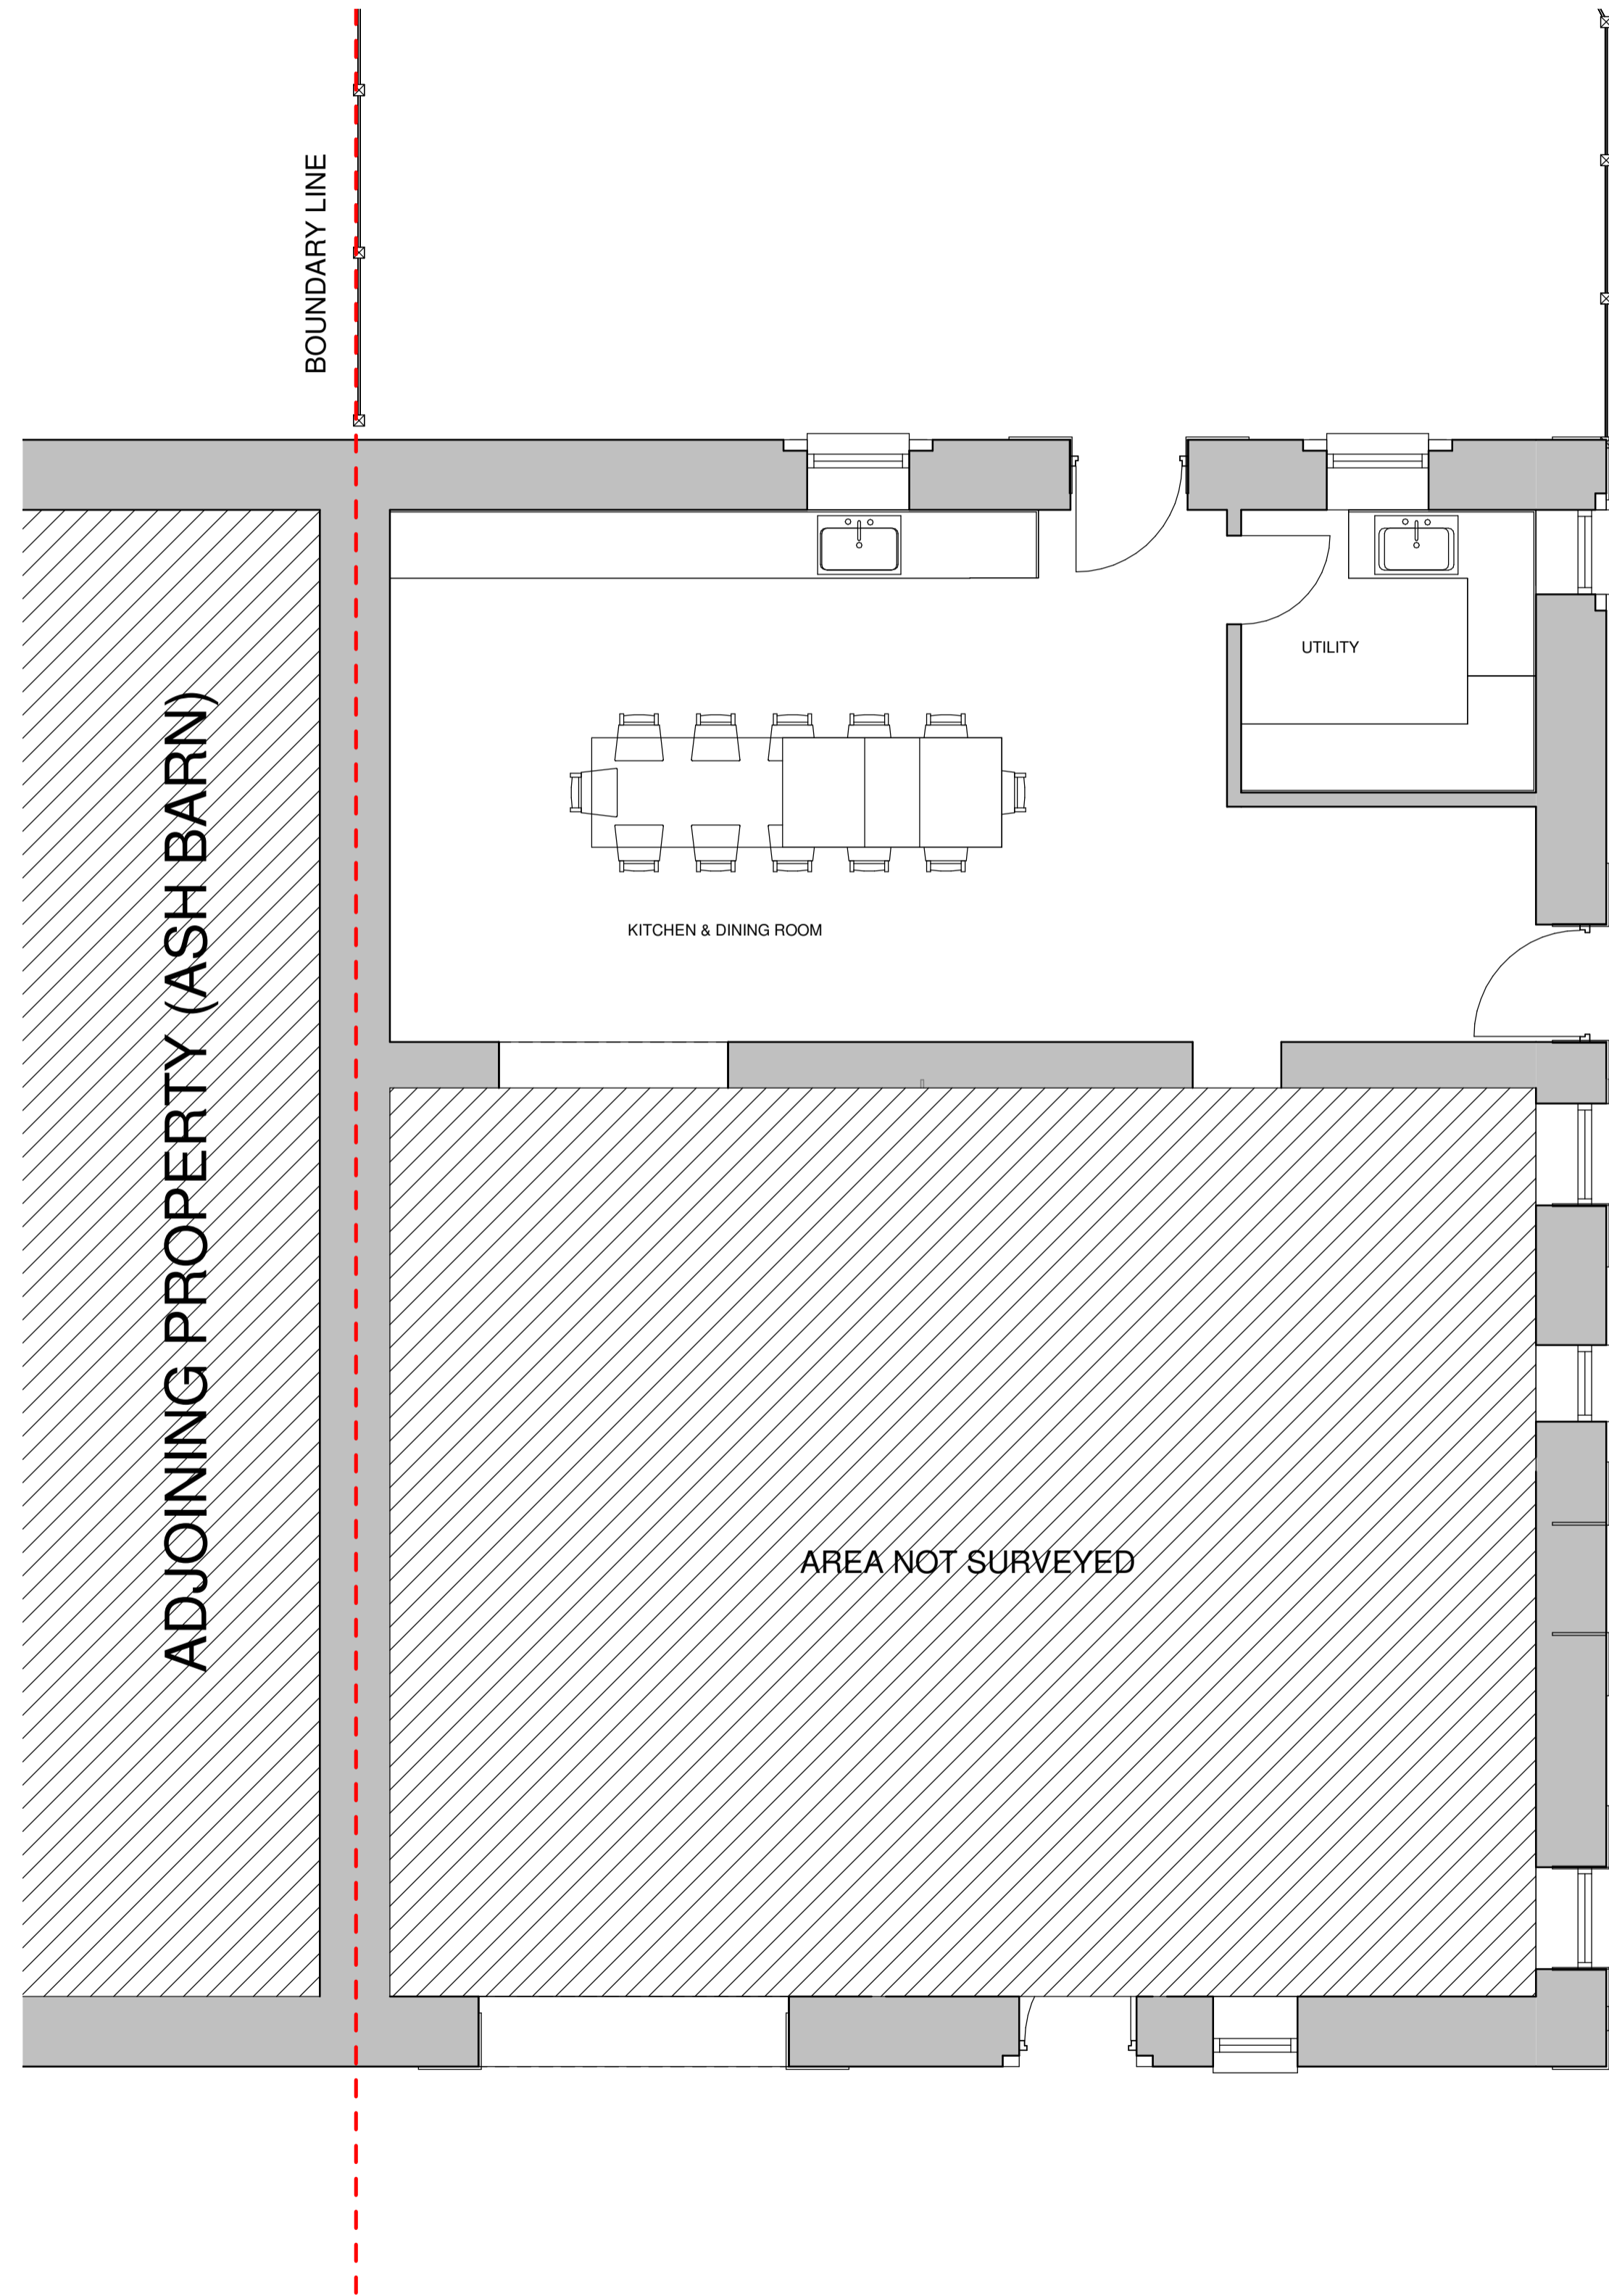

**WEST ELEVATION**  
1 : 100



**NORTH ELEVATION**  
1 : 100



**EAST ELEVATION**  
1 : 100

**SOUTH ELEVATION**  
1 : 100

**GROUND FLOOR PLAN**  
1 : 50

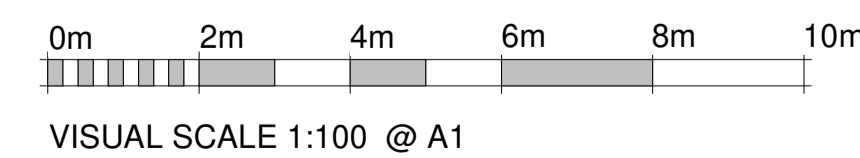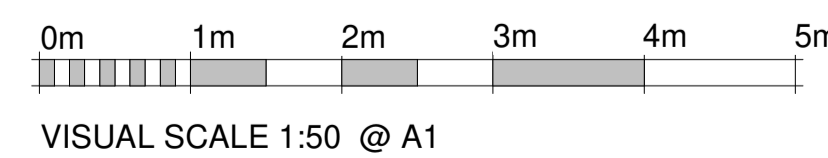

**GA ASSOCIATES**  
planning • architecture • design

T: 01995 604514  
E: info@GrahamAnthonyAssociates.com  
W: www.GrahamAnthonyAssociates.com

2 CROSTON VILLA  
HIGH STREET  
GARSTANG  
PRESTON  
PR3 1QA

CLIENT: E. BERTENSHAW  
DRAWN BY: PLANNING APP

EXISTING:FLOOR PLAN AND ELEVATIONS  
BYERWORTH BARN, BYERWORTH LANE, GARSTANG, PR3 1QA

DRAWING No. GA3421-001  
SCALE: 1:100 AT A1  
DATE: MARCH '22

THE INFORMATION TO BE PROVIDED ON THIS AND ANY OTHER DRAWINGS TO BE PREPARED BY GRAHAM ANTHONY ASSOCIATES IS FOR INFORMATION ONLY AND DOES NOT CONSTITUTE AN OFFER OF ANY FINANCIAL PRODUCT OR SERVICE. THE INFORMATION IS NOT TO BE USED FOR ANY OTHER PURPOSES WITHOUT THE WRITTEN CONSENT OF GRAHAM ANTHONY ASSOCIATES.