



# PROPOSED: FLOOR PLAN AND ELEVATIONS

BYERWORTH BARN, BYERWORTH LANE, GARSTANG, PR3 1QA

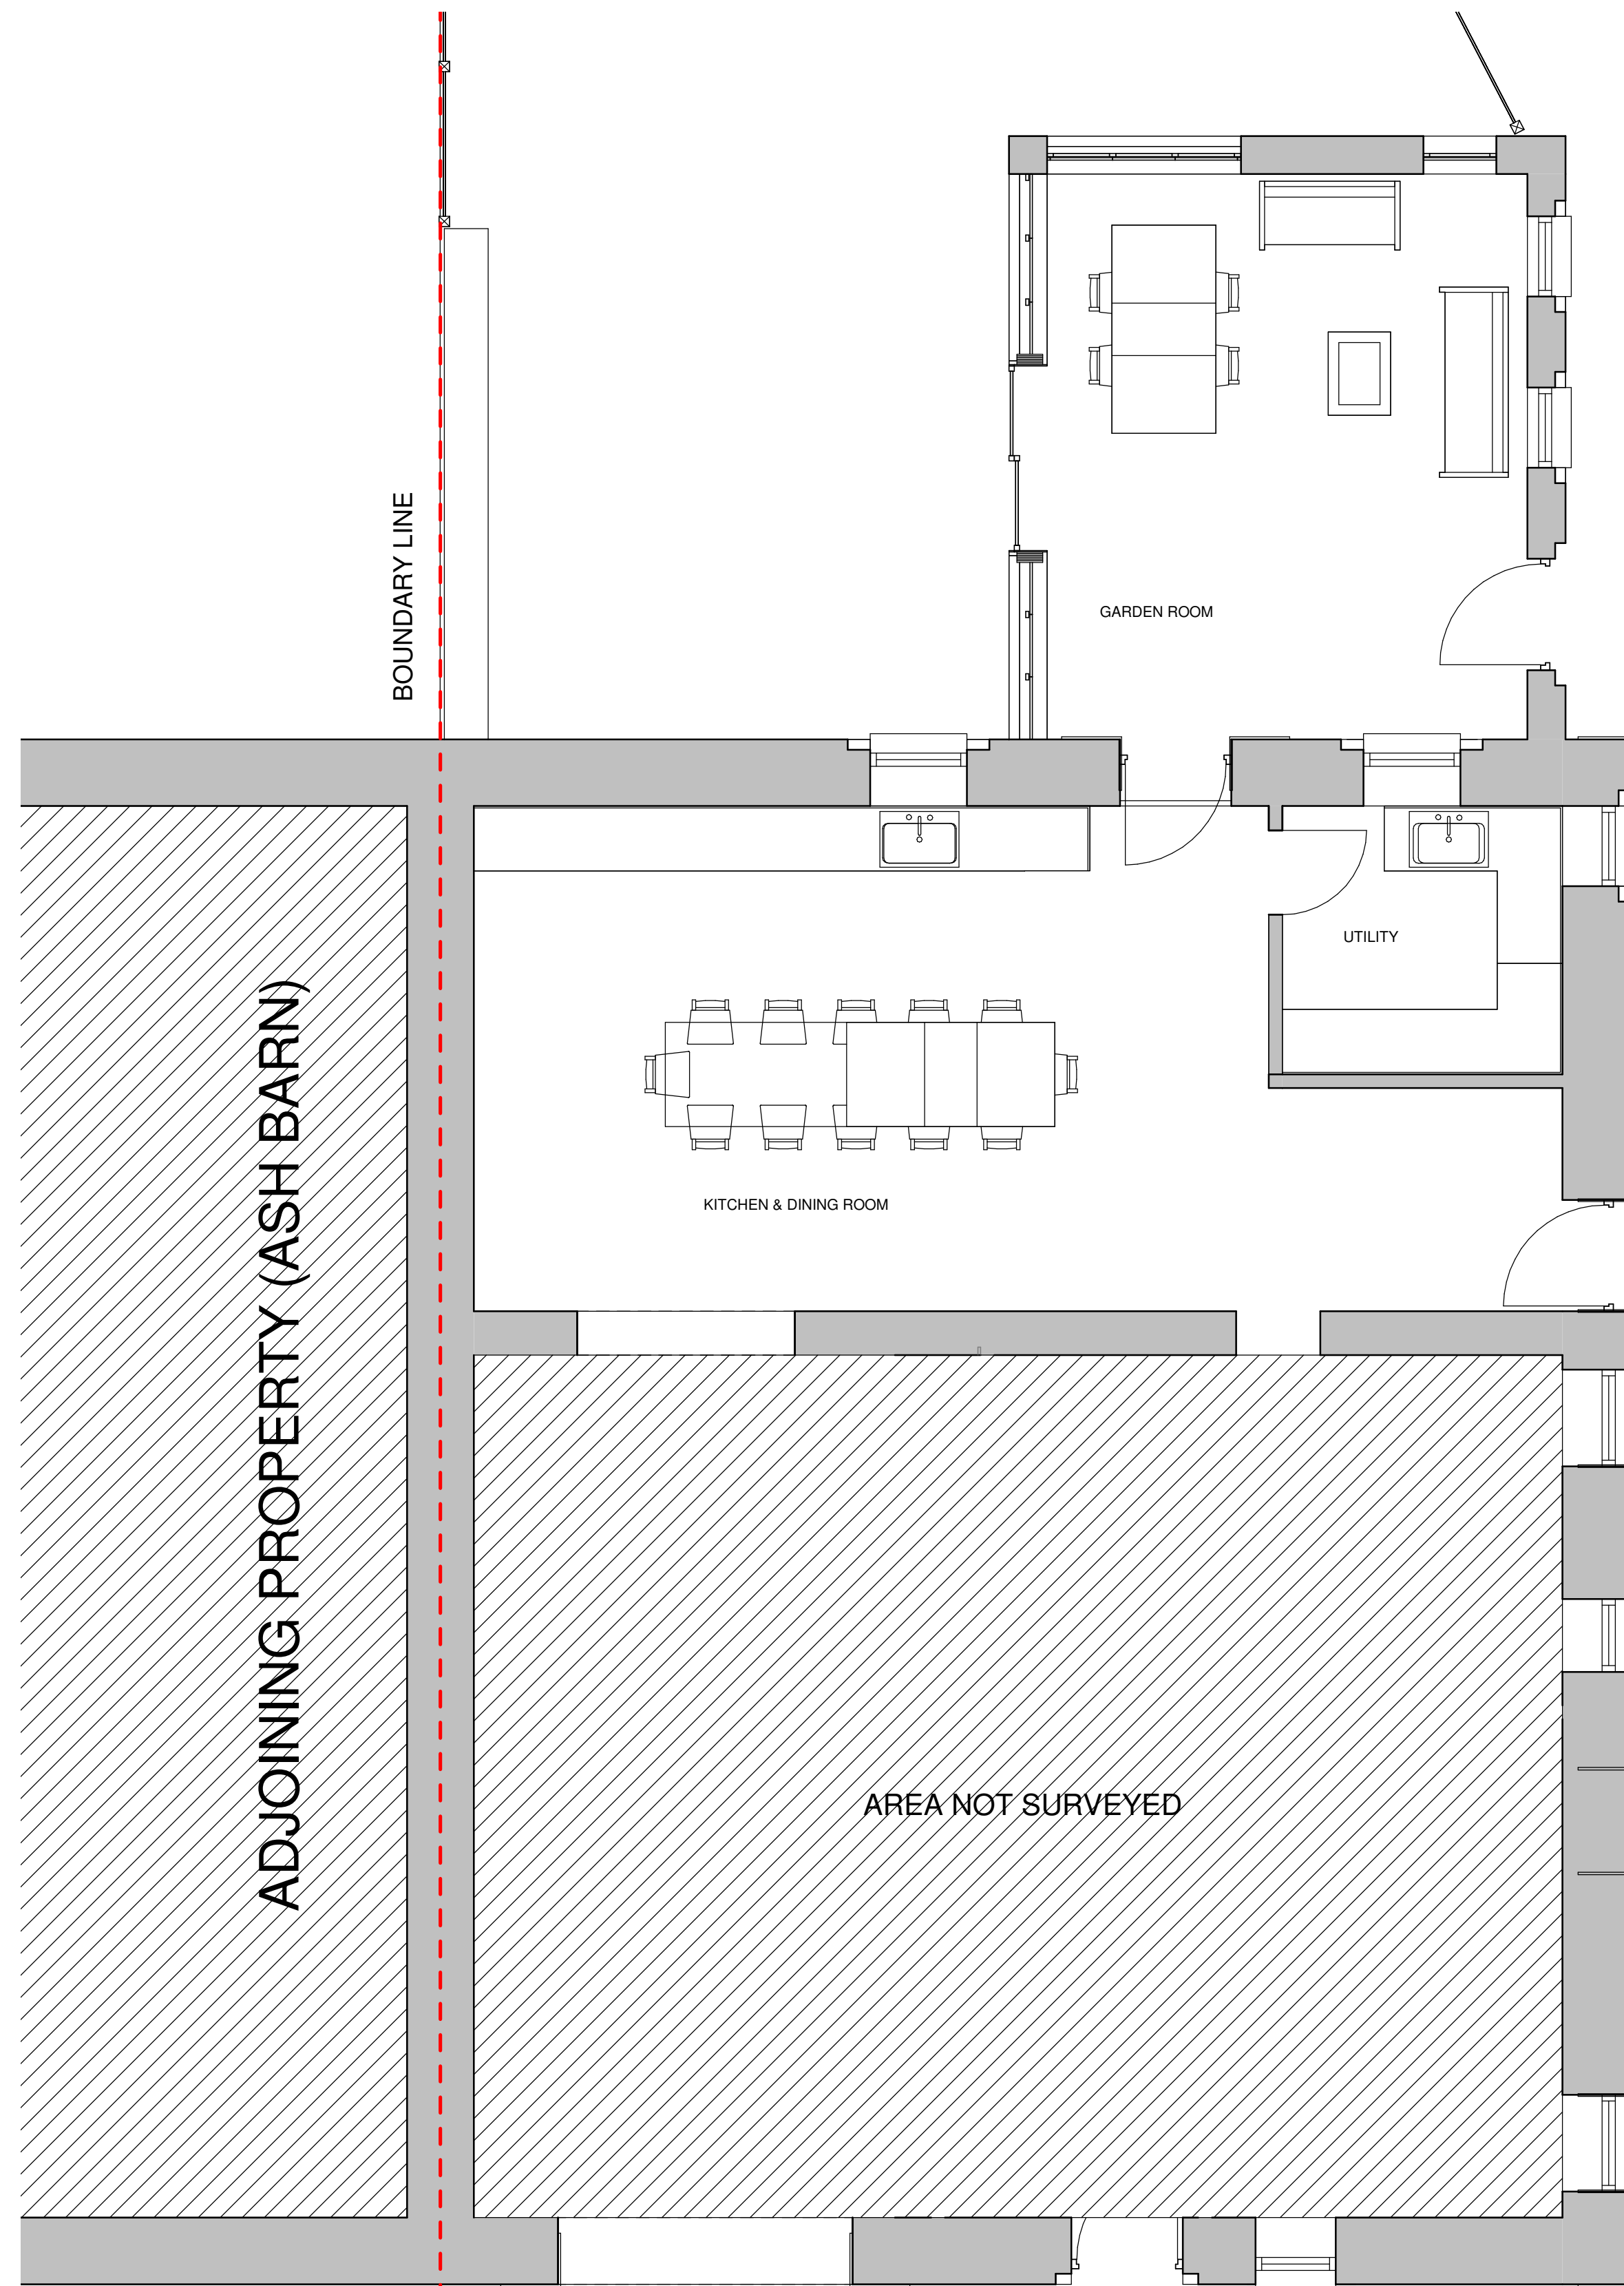

**GROUND FLOOR PLAN**  
1 : 50

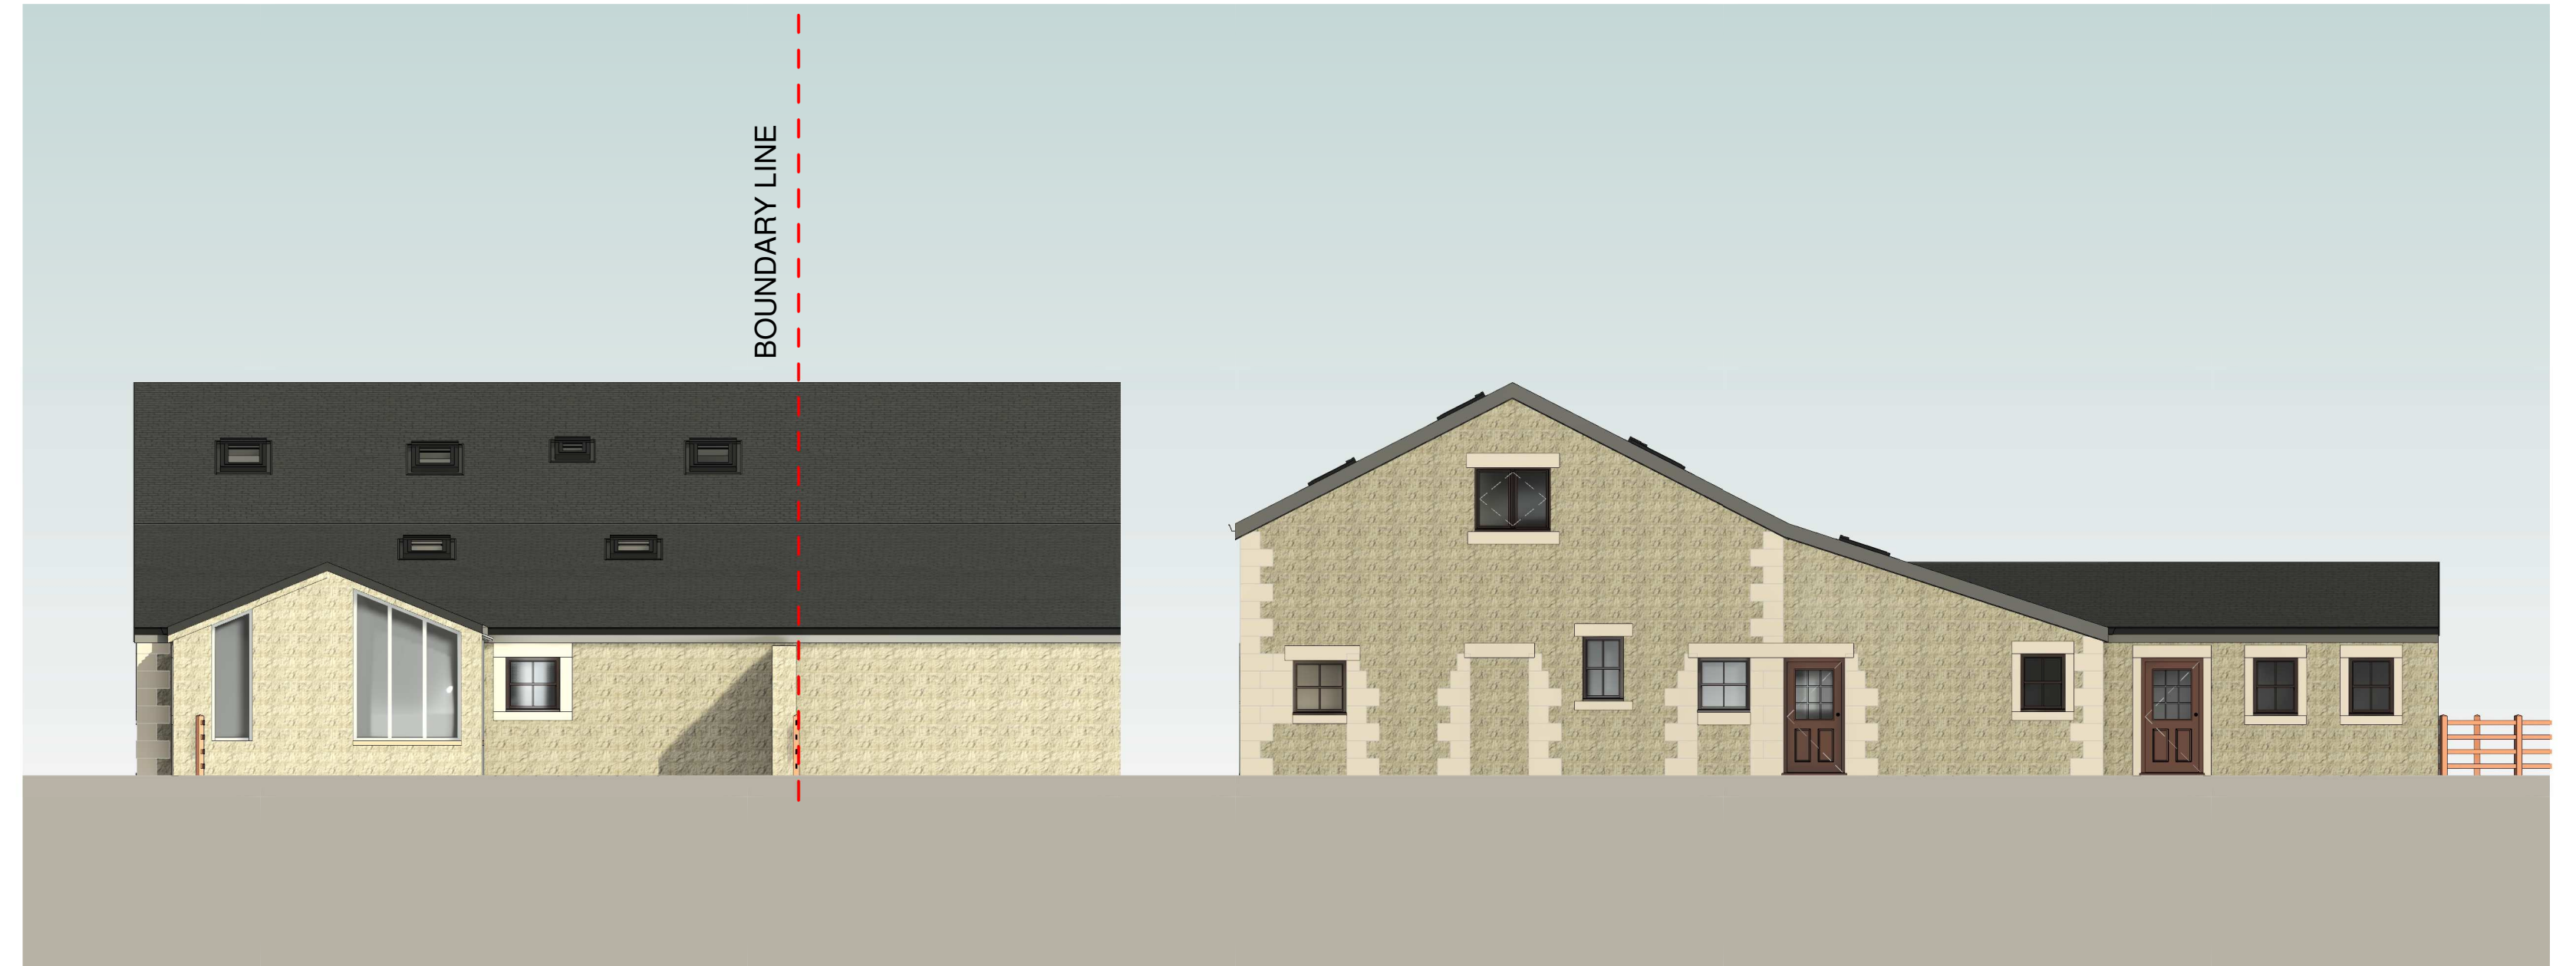



**WEST ELEVATION**  
1 : 100

**NORTH ELEVATION**  
1 : 100



**EAST ELEVATION**  
1 : 100

**SOUTH ELEVATION**  
1 : 100

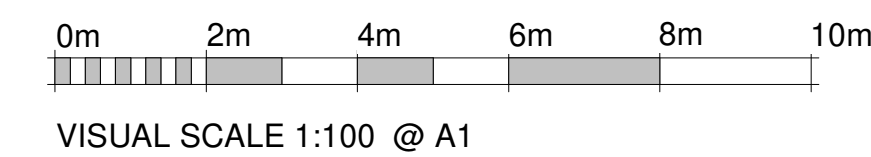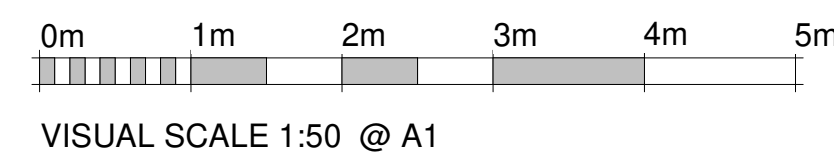

**GA ASSOCIATES**  
planning • architecture • design

T: 01995 604514  
E: info@GrahamAnthonyAssociates.com  
W: www.GrahamAnthonyAssociates.com

2 CROSTON VILLA  
HIGH STREET  
GARSTANG  
PRESTON  
PR3 1EA

CLIENT: E. BERTENSHAW  
DRAWN BY: [blank]  
PROJECT: PLANNING APP

PROPOSED: FLOOR PLAN AND ELEVATIONS  
BYERWORTH BARN, BYERWORTH LANE, GARSTANG, PR3 1QA

DRAWING NO: GA3421-002  
SCALE: 1:100 AT A1  
DATE: MARCH '22

ALL DRAWINGS TO BE CHECKED ON SITE AND ANY DISCREPANCIES TO BE REPORTED TO GRAMHAM ANTHONY ASSOCIATES PRIOR TO PROCEEDING WITH THE WORK. ON-SITE SCALE DIFFERENCES AND NOTES TO BE NOTED. DRAWINGS ARE SUBJECT TO CORRECTION.