





Side Elevation

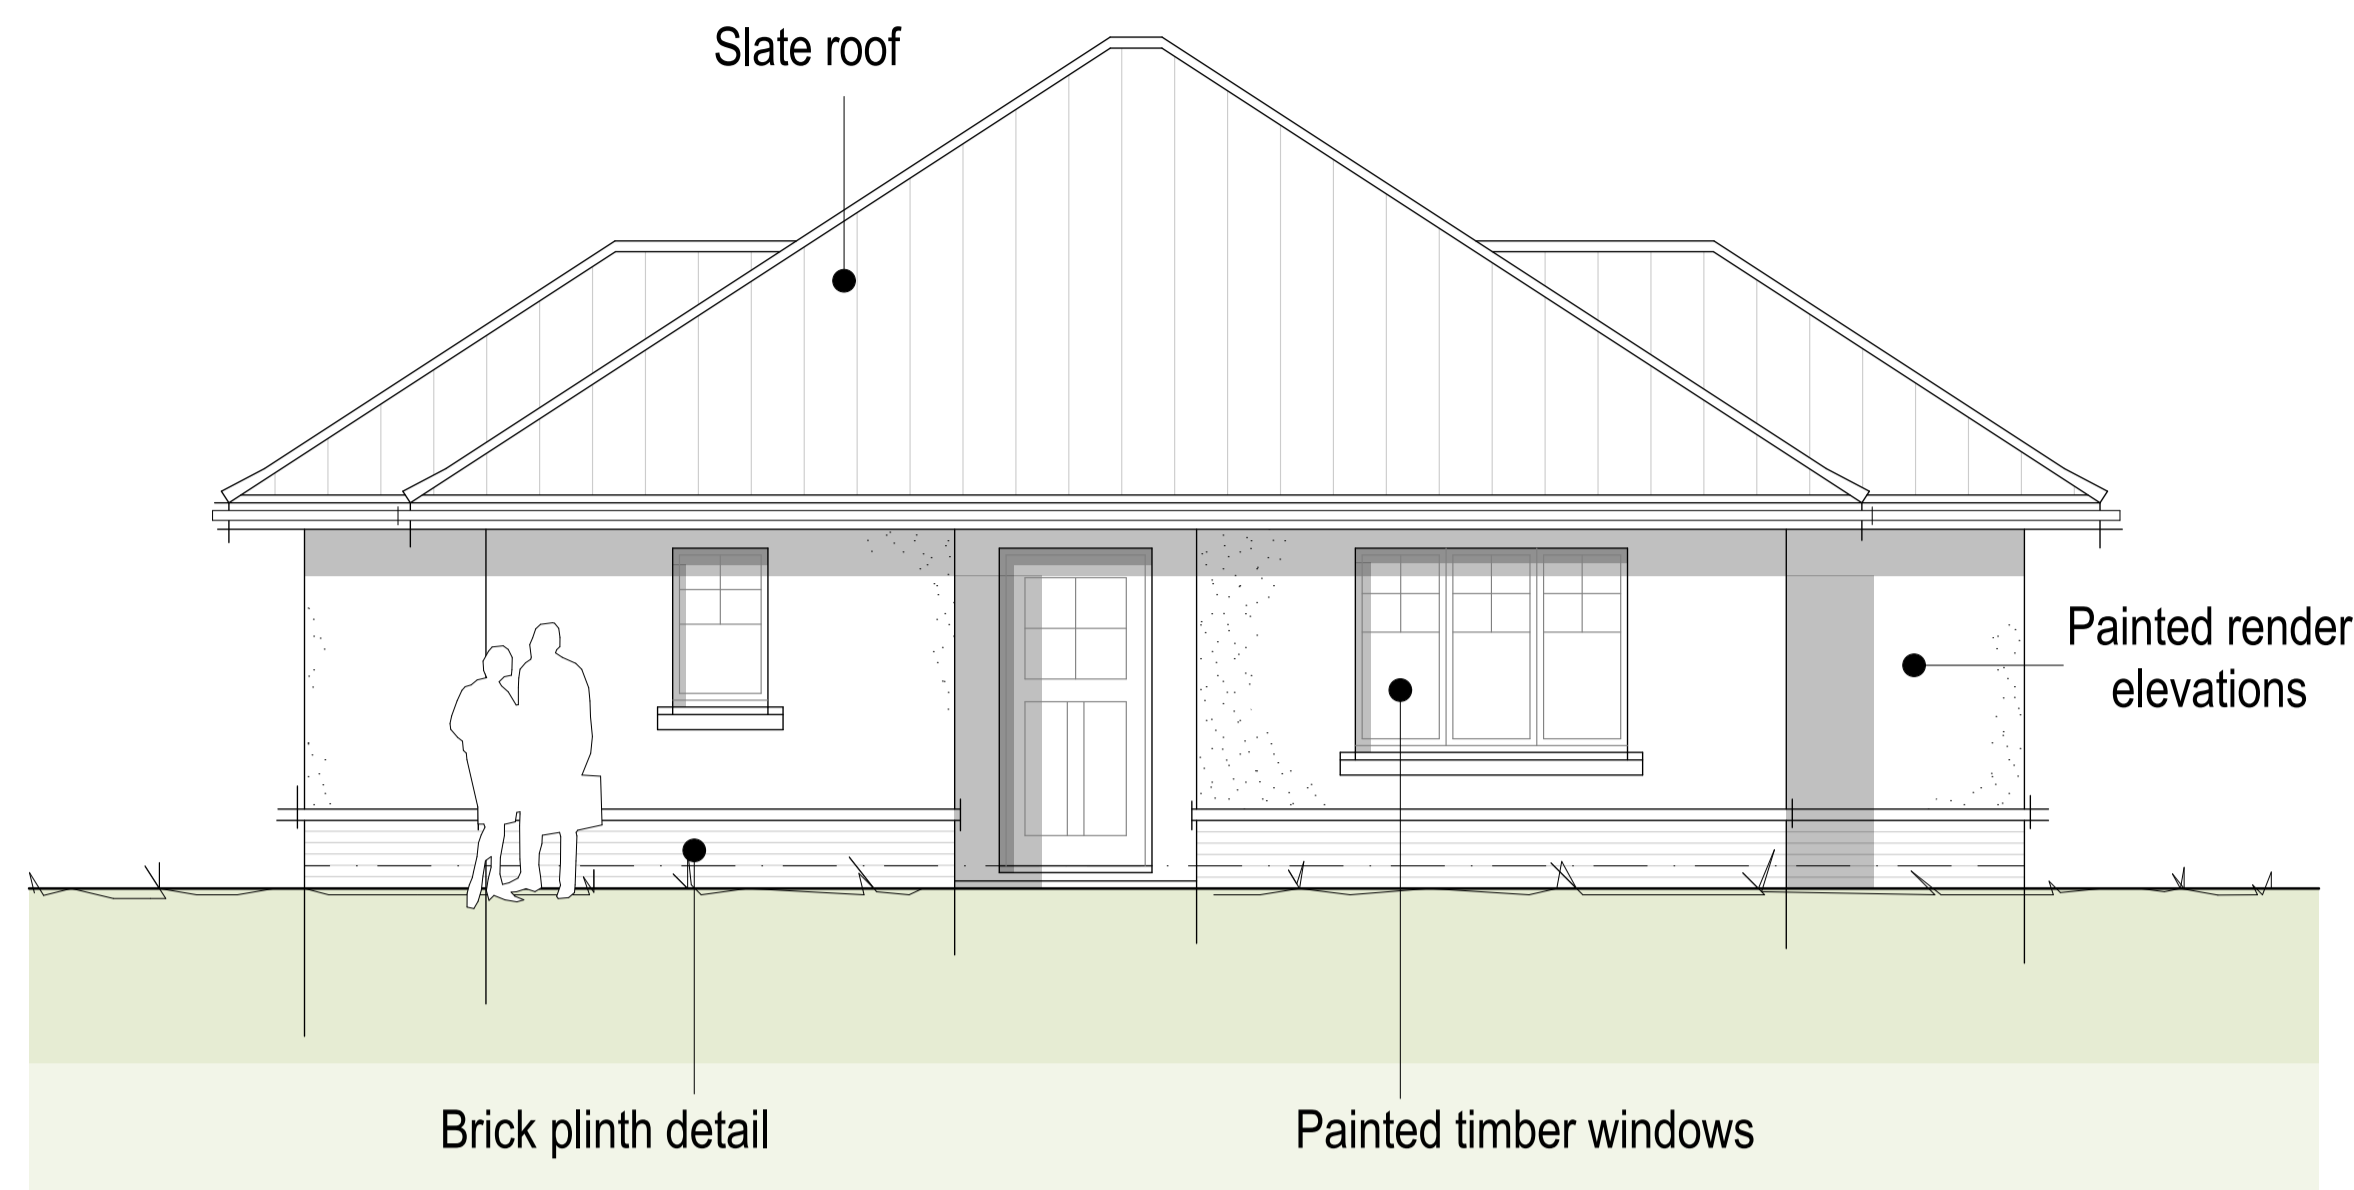


Front Elevation



Side Elevation

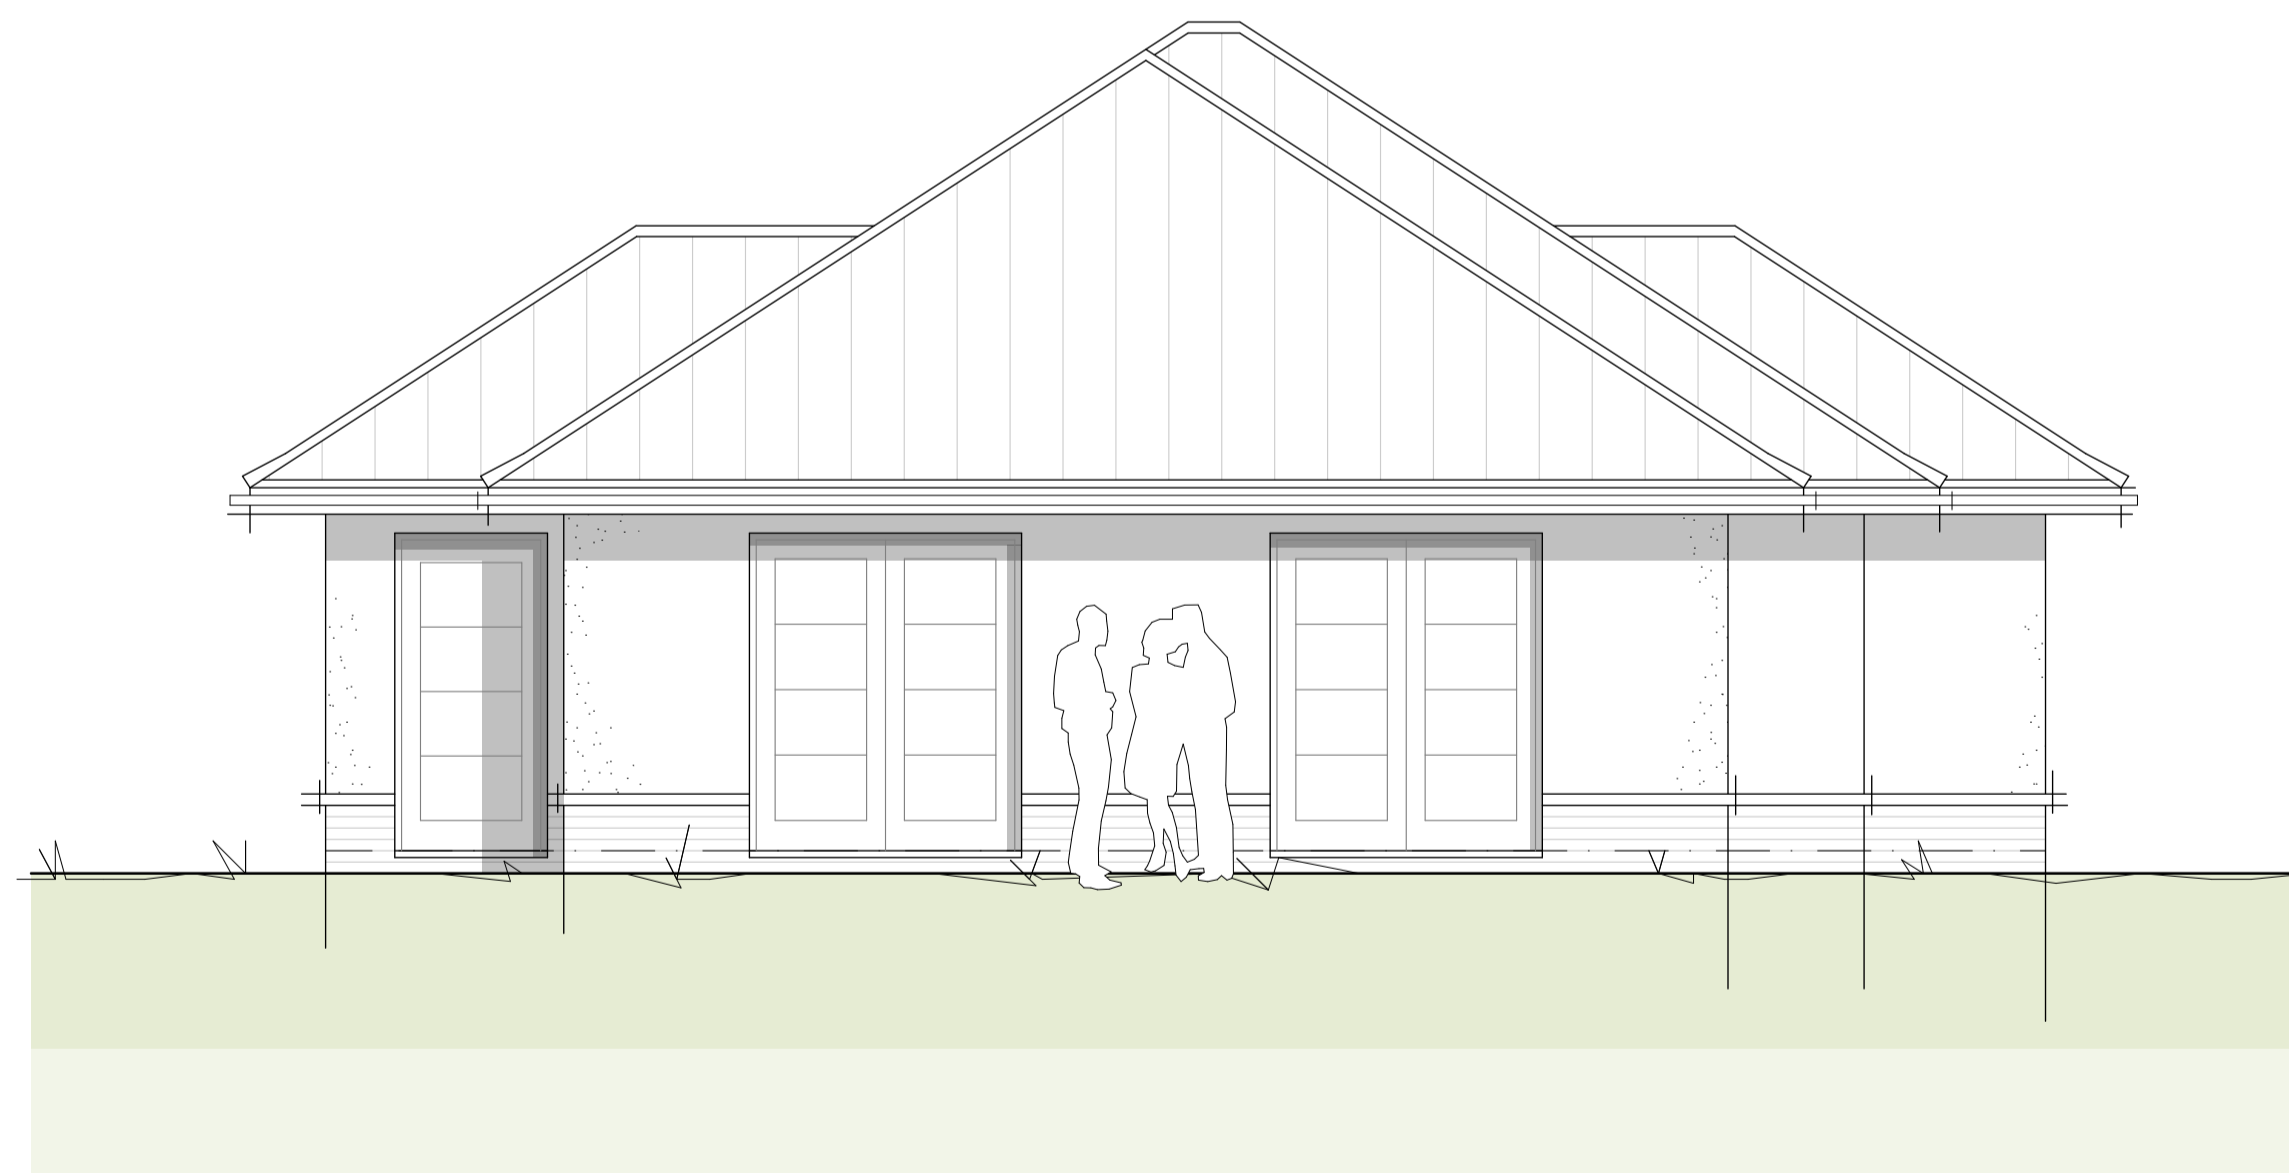

Rear Elevation

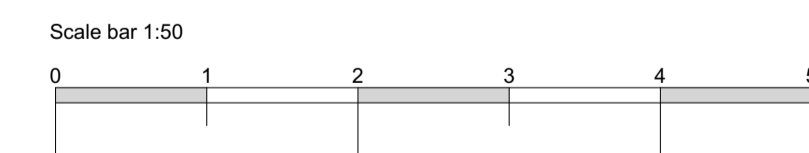

coombes : everitt architects limited
 105-107
 Bath Road
 Cheltenham
 Gloucestershire
 GL53 7LE
 t: 01242 807727 f: 0845 5575833
 e: info@ce-architects.co.uk
 www.ce-architects.co.uk

- Preliminary
- Feasibility
- Planning
- Building Regulations
- Tender
- Construction issue
- As Built

1. This drawing and content is copyright © of coombes : everitt architects limited and should not be copied without their prior written consent.
 2. Do not scale drawing. all dimensions to be checked on site prior to construction and any discrepancies reported to contract administrator.
 3. Do not use this drawing for setting out unless drawing specifically indicates setting out points.
 4. Engineering information is indicative only and should be taken from structural engineers design.



Drawing title: Proposed Bungalow Elevations
 Client: Mrs N Stranks
 Drawn by: AH Checked: JE
 Project No: 20.20.018

Project: Land at Sunnyside, Gloucester Road, Andoversford GL54 4HR
 Scale: 1:50 @ A1
 Date: May 2022
 Project / Drawing No: 20.20.018 PL107