


Development at The Bell approved in April 2021-
To convert existing pub into a 4 bed house and
erect two new 5 bedroom properties on the plot
as shown

Vehicle Access

Pedestrian Access

Adjoining Owned Land
1.75 Acres

SCALE BAR 1:500

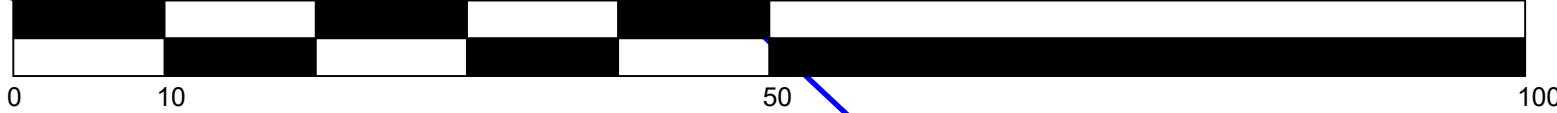

Stage 1: Existing Drawings

*This drawing is copyright of Nash Design,
reproduction is only to take place with
written authority.*

Client: Mrs Z Davies

Job Title: Manor Bungalow, 41b
High Street, Standlake, Witney,
OX29 7RH

Drawing Title: CLOPUD Check
Stage 1a Existing Site Plan

Drawing No.: 135_PP001 REV01

Scale: 1:500@A3