




CROSS SECTION BB (1:25)

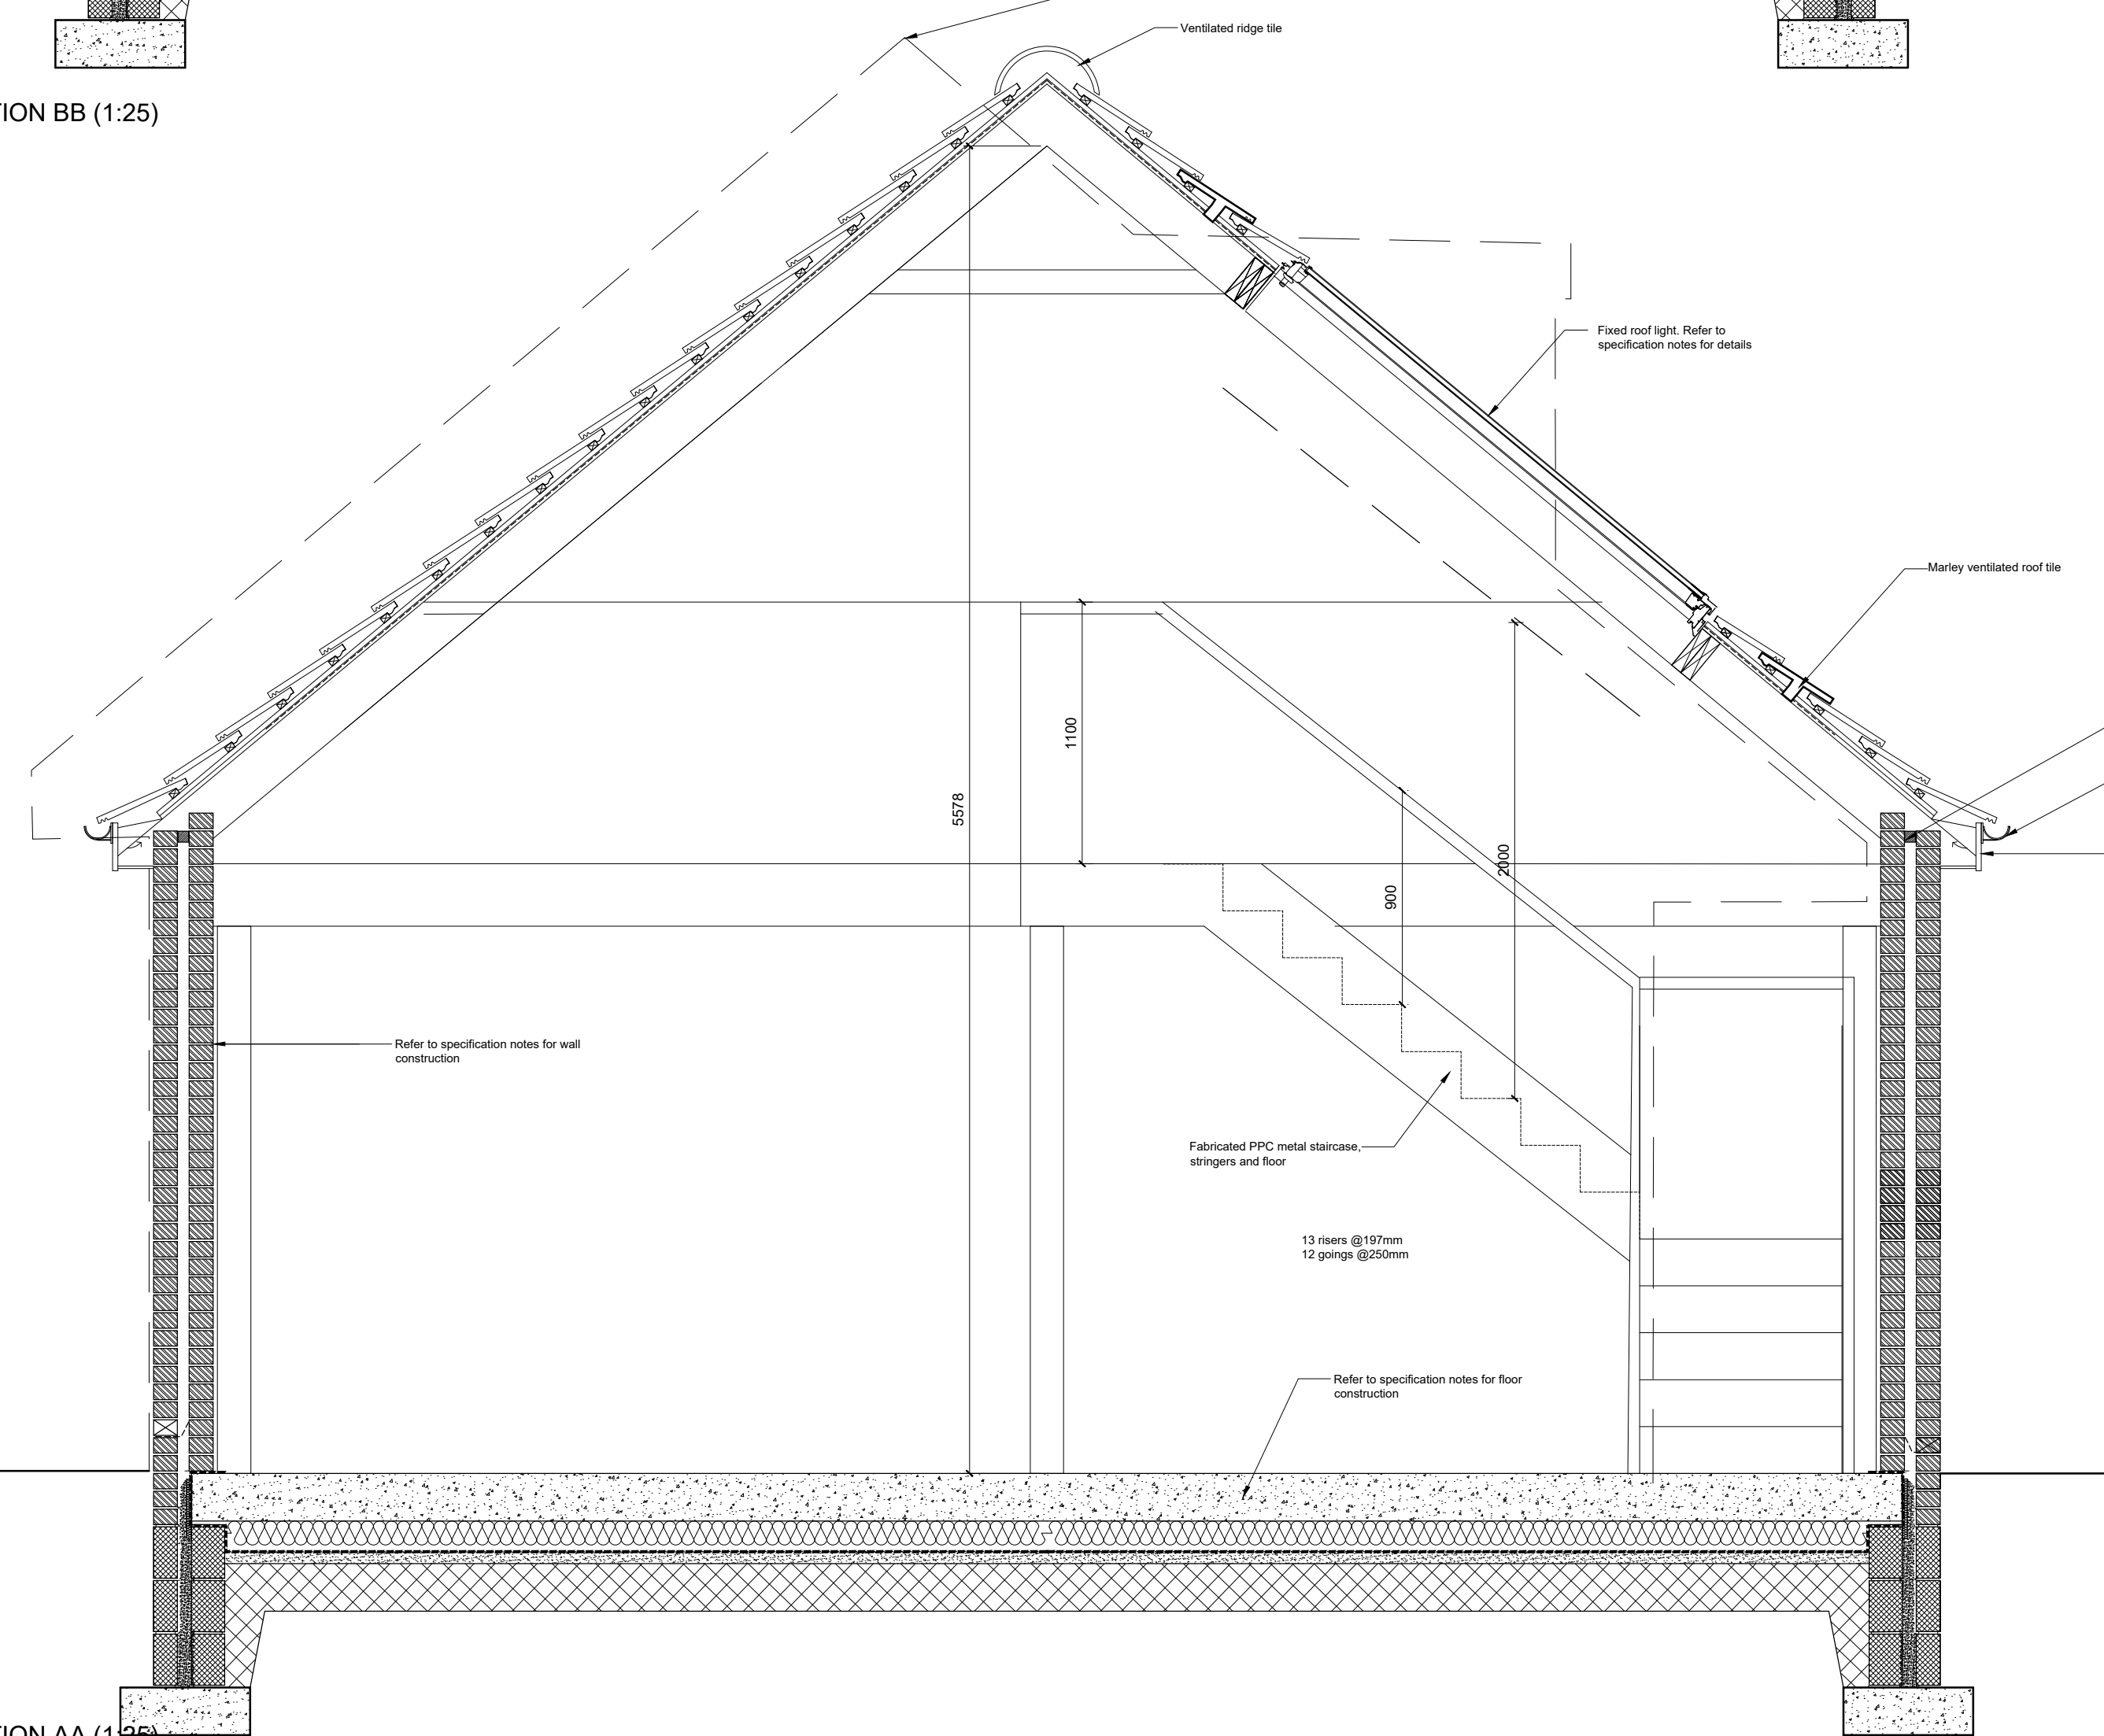


CROSS SECTION AA (1:25)

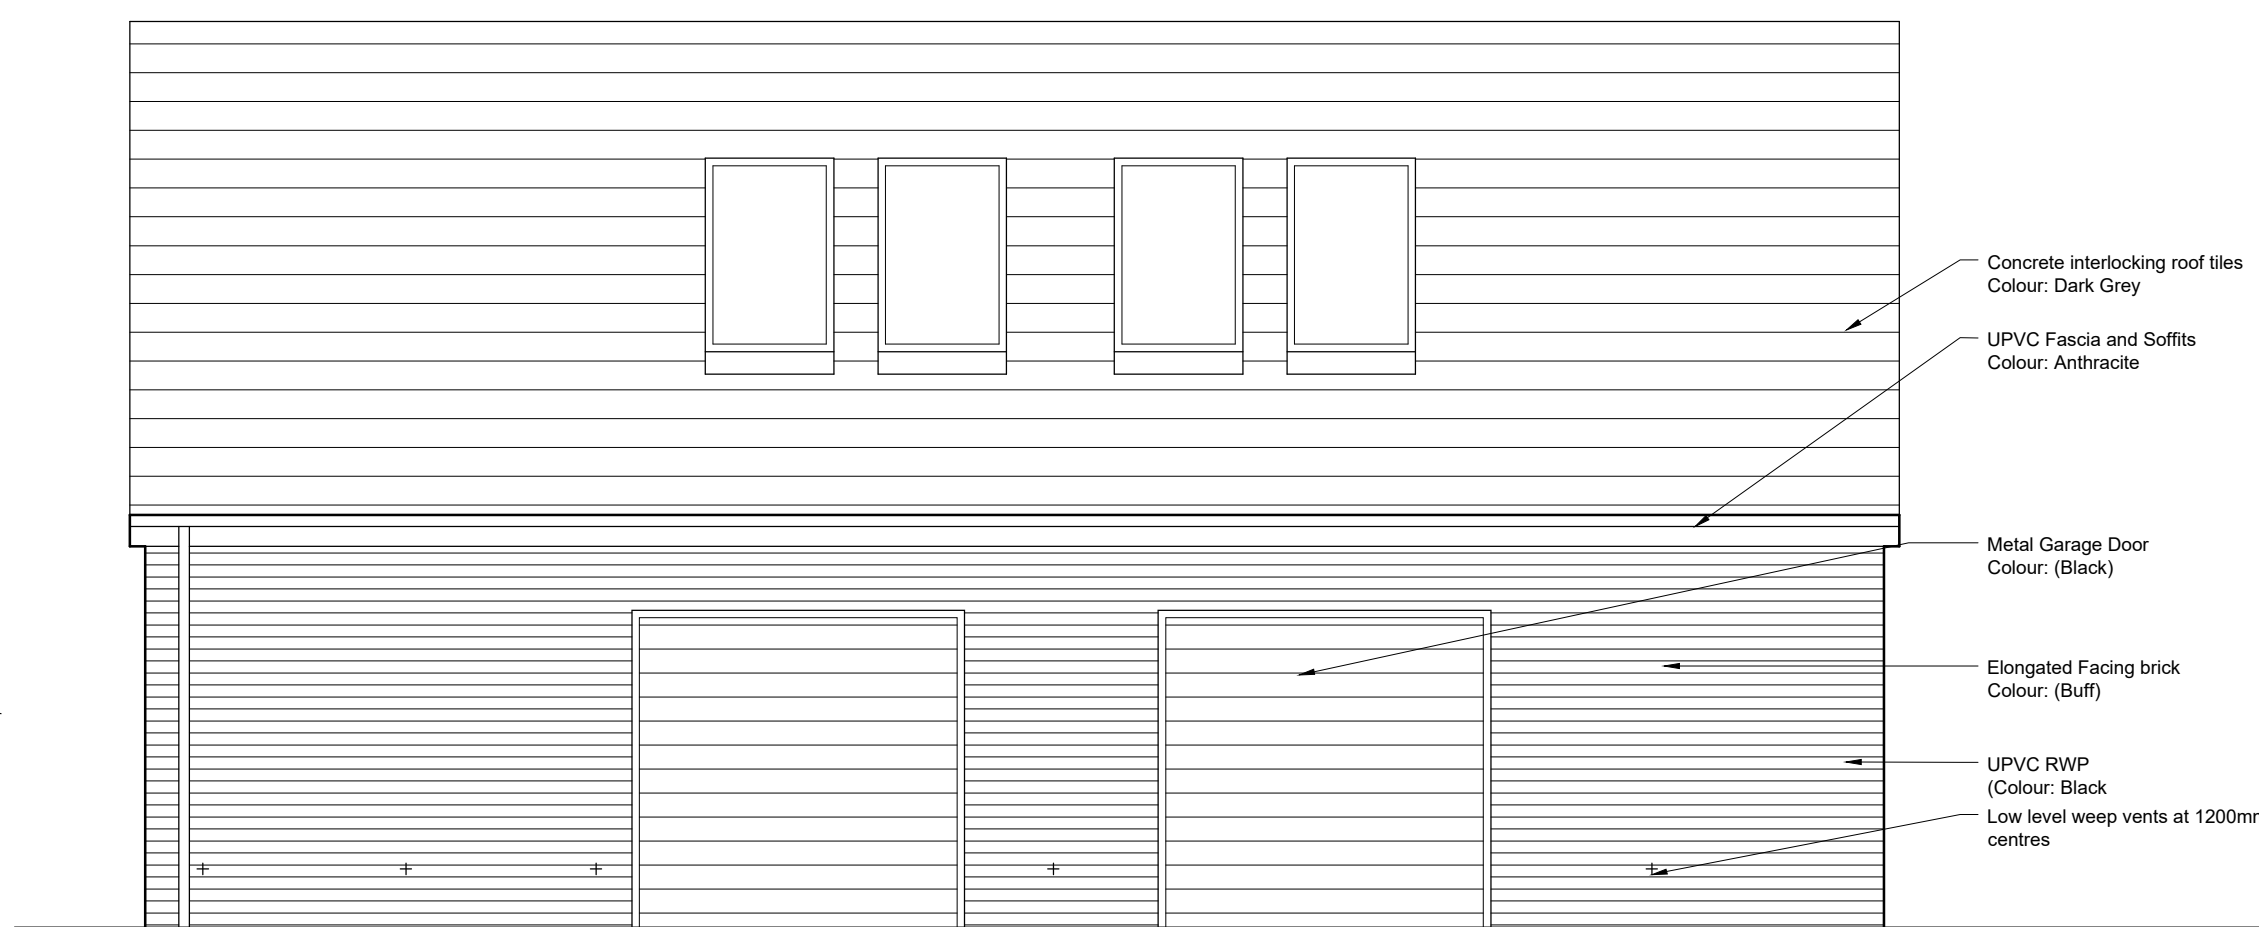


FRONT ELEVATION (1:50)

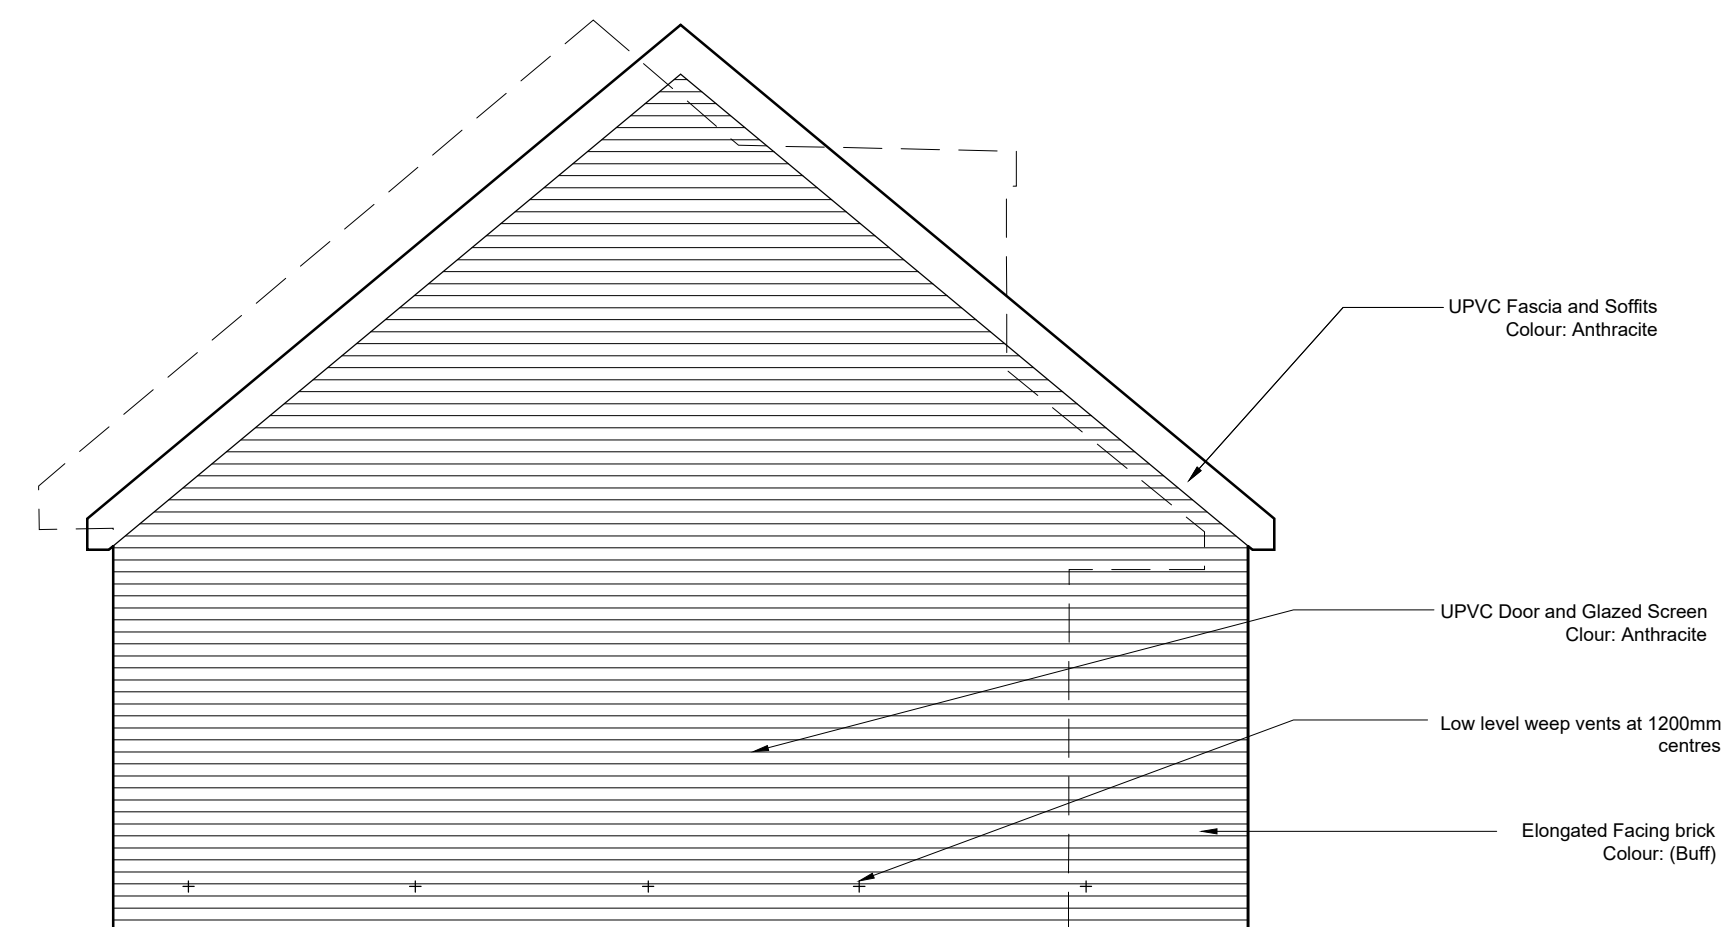

GABLE ELEVATION (1:50)

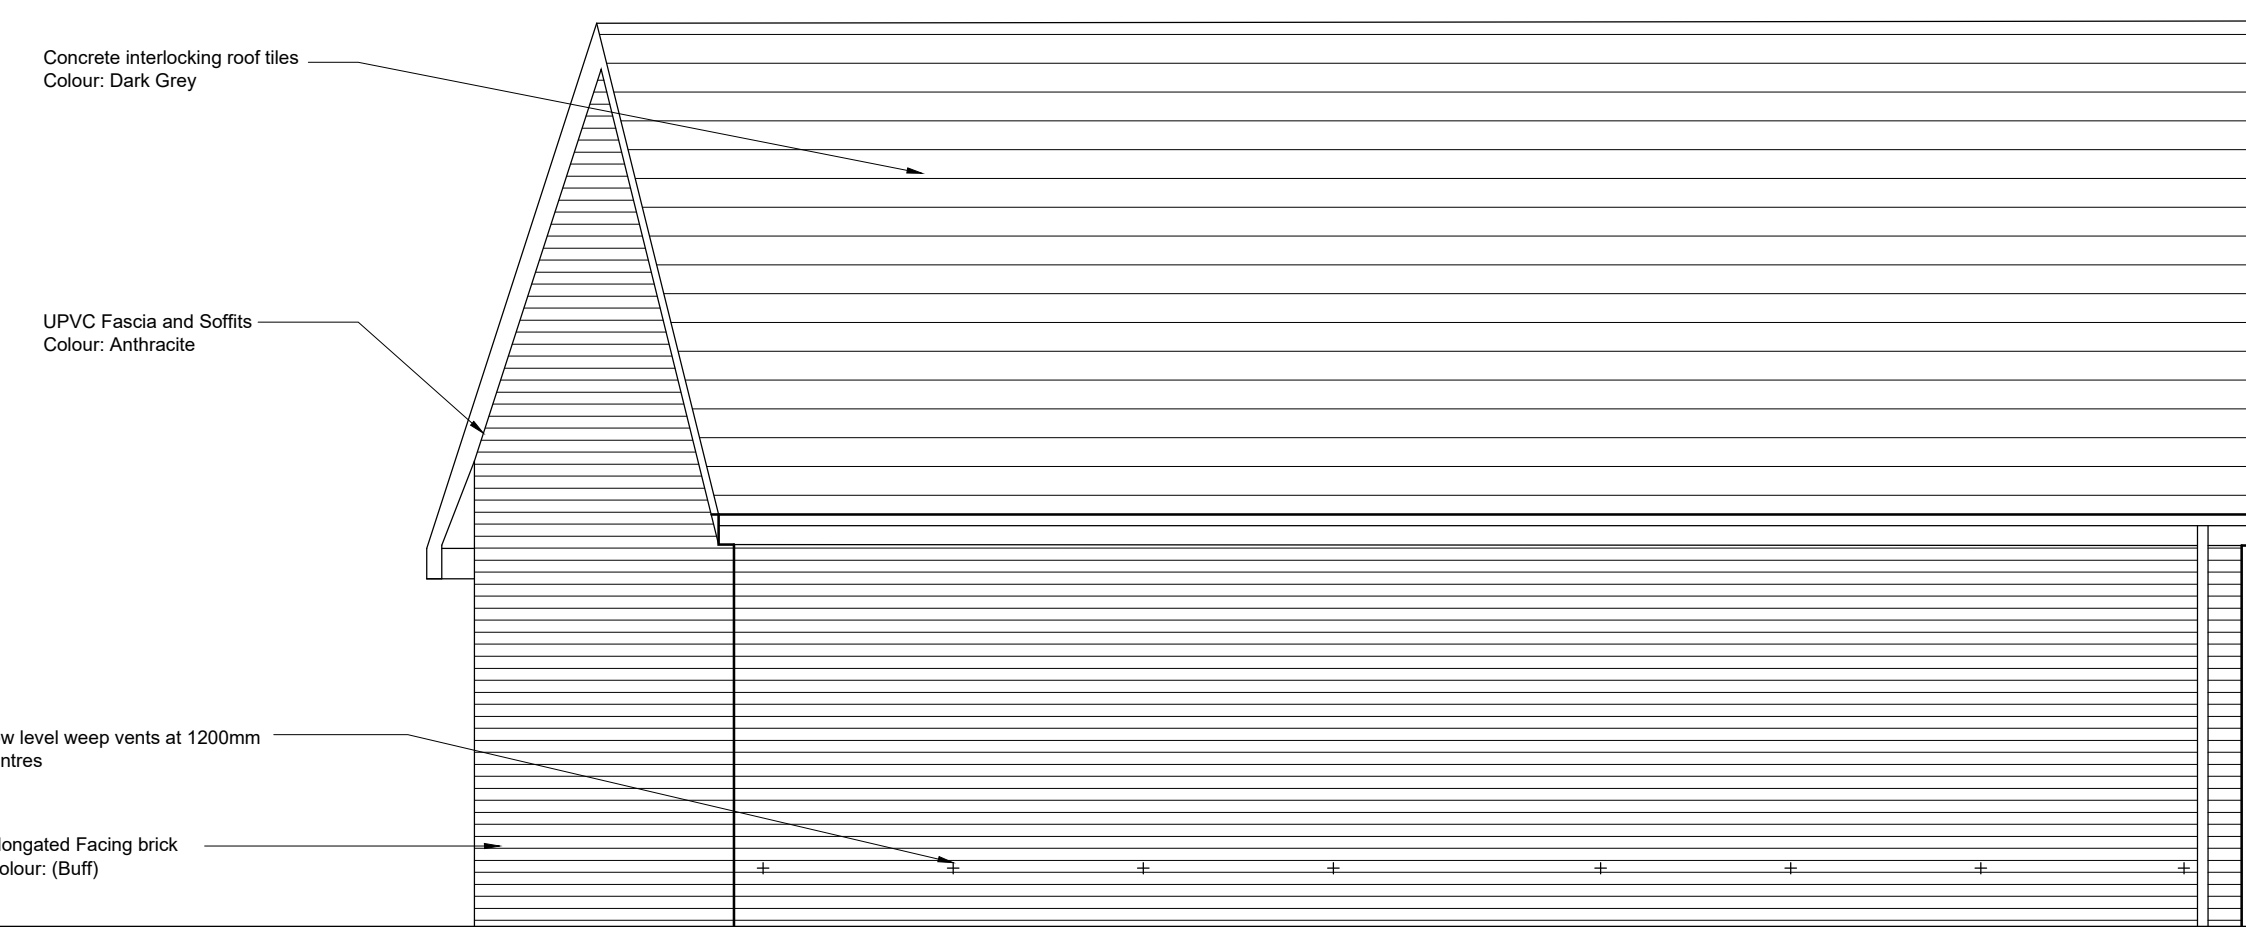

REAR ELEVATION (1:50)

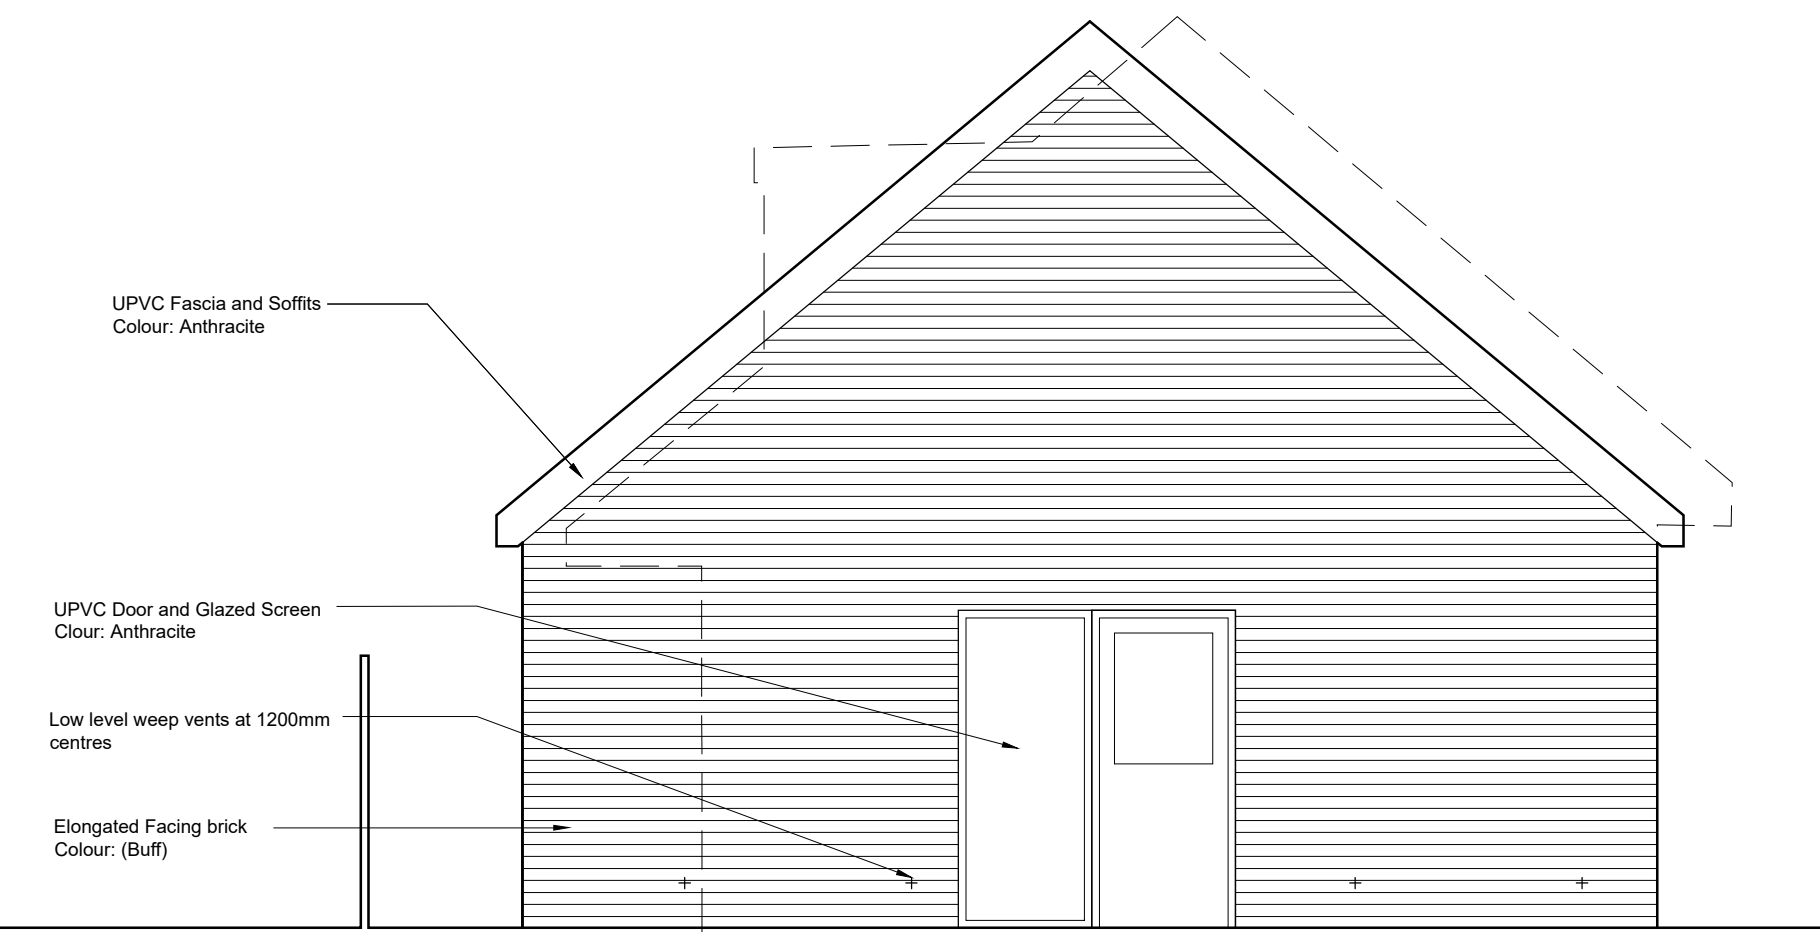

GABLE ELEVATION (1:50)

B	140122	Updated following clients comments	SS
A	070222	Updated following bc comments	SS

Rev	Date	Description	Iss
-----	------	-------------	-----

Project Status:

**S2** ARCHITECTURE  
 Unit 3, 5 Auchinairn Road  
 Bishopbriggs  
 Tel: 07984 341 767  
 info@s2arch.co.uk

Project Title

Mr Fraser Craig Plot 1 Glen Douglas Drive Dullatur	Garage Outbuilding Elevations and Sections Scale: As noted at A1
---	--