



This drawing is not to be copied or reproduced without prior written consent of Brian Davison Associates. Copyright reserved. The contractor is to verify all dimensions on site before commencement of work. Figured dimensions only to be taken from the drawing. No dimensions to be scaled. report any discrepancy to Brian Davison Associates. All materials to comply with current B.S. & C.P. requirements and work to current safety regulations & standards.

Construction (Design & Management) Regulations 1994
The Client is hereby advised that the above Regulations may apply to these works. The client should appoint a planning supervisor; provide information on health and safety to the planning supervisor; appoint a principle contractor; ensure that those appointed are competent and adequately resourced to carry out their health and safety responsibilities; ensure that a suitable safety plan has been prepared by the principle contractor before construction work starts; and ensure that the health and safety file provided at the end of the contract is kept available for use.


The Party Wall Act 1996
The client is hereby advised that notice must be served at least one month one month (two months if the work involves a party wall of works that involves building on the party boundary, or within 3 metres of the neighbour's building where that work will go deeper than the neighbour's or within 6 metres where the work will cut a line drawn downwards at 45° from the bottom of the neighbour's foundations. Notice must be given in writing in the proper manner as laid down in the Act. The client is advised to seek advice.

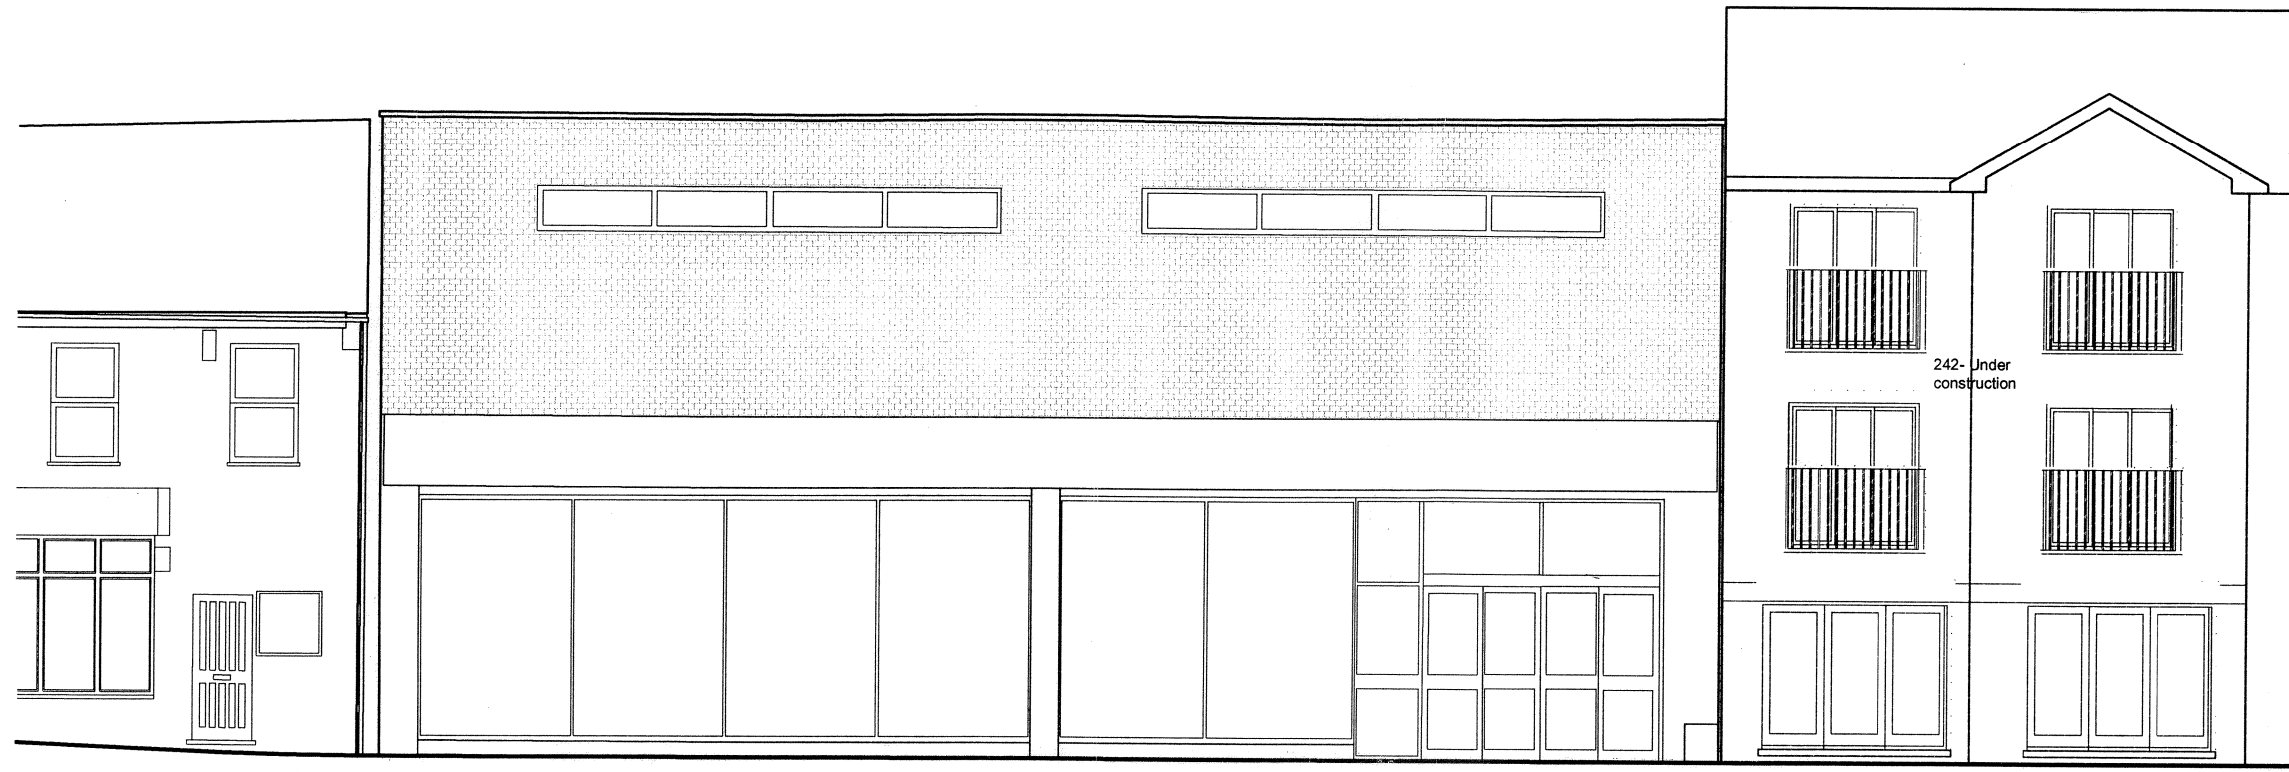


EXISTING SOUTH WEST ELEVATION (FRONT)

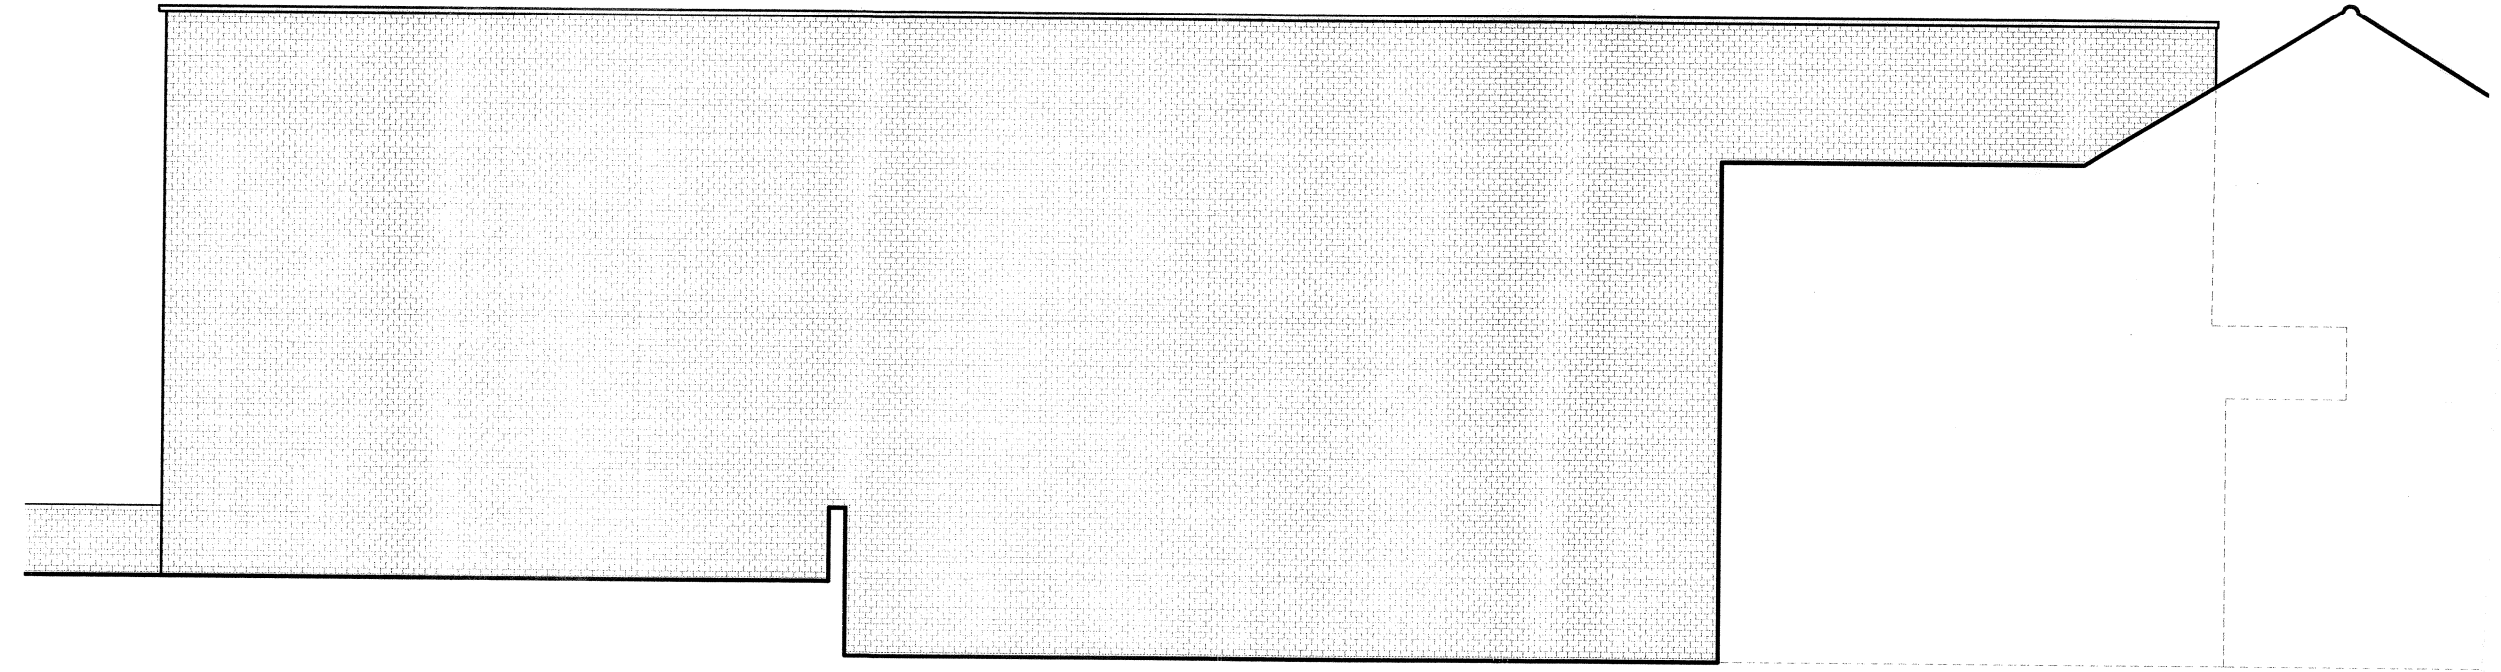

EXISTING NORTH-WEST ELEVATION

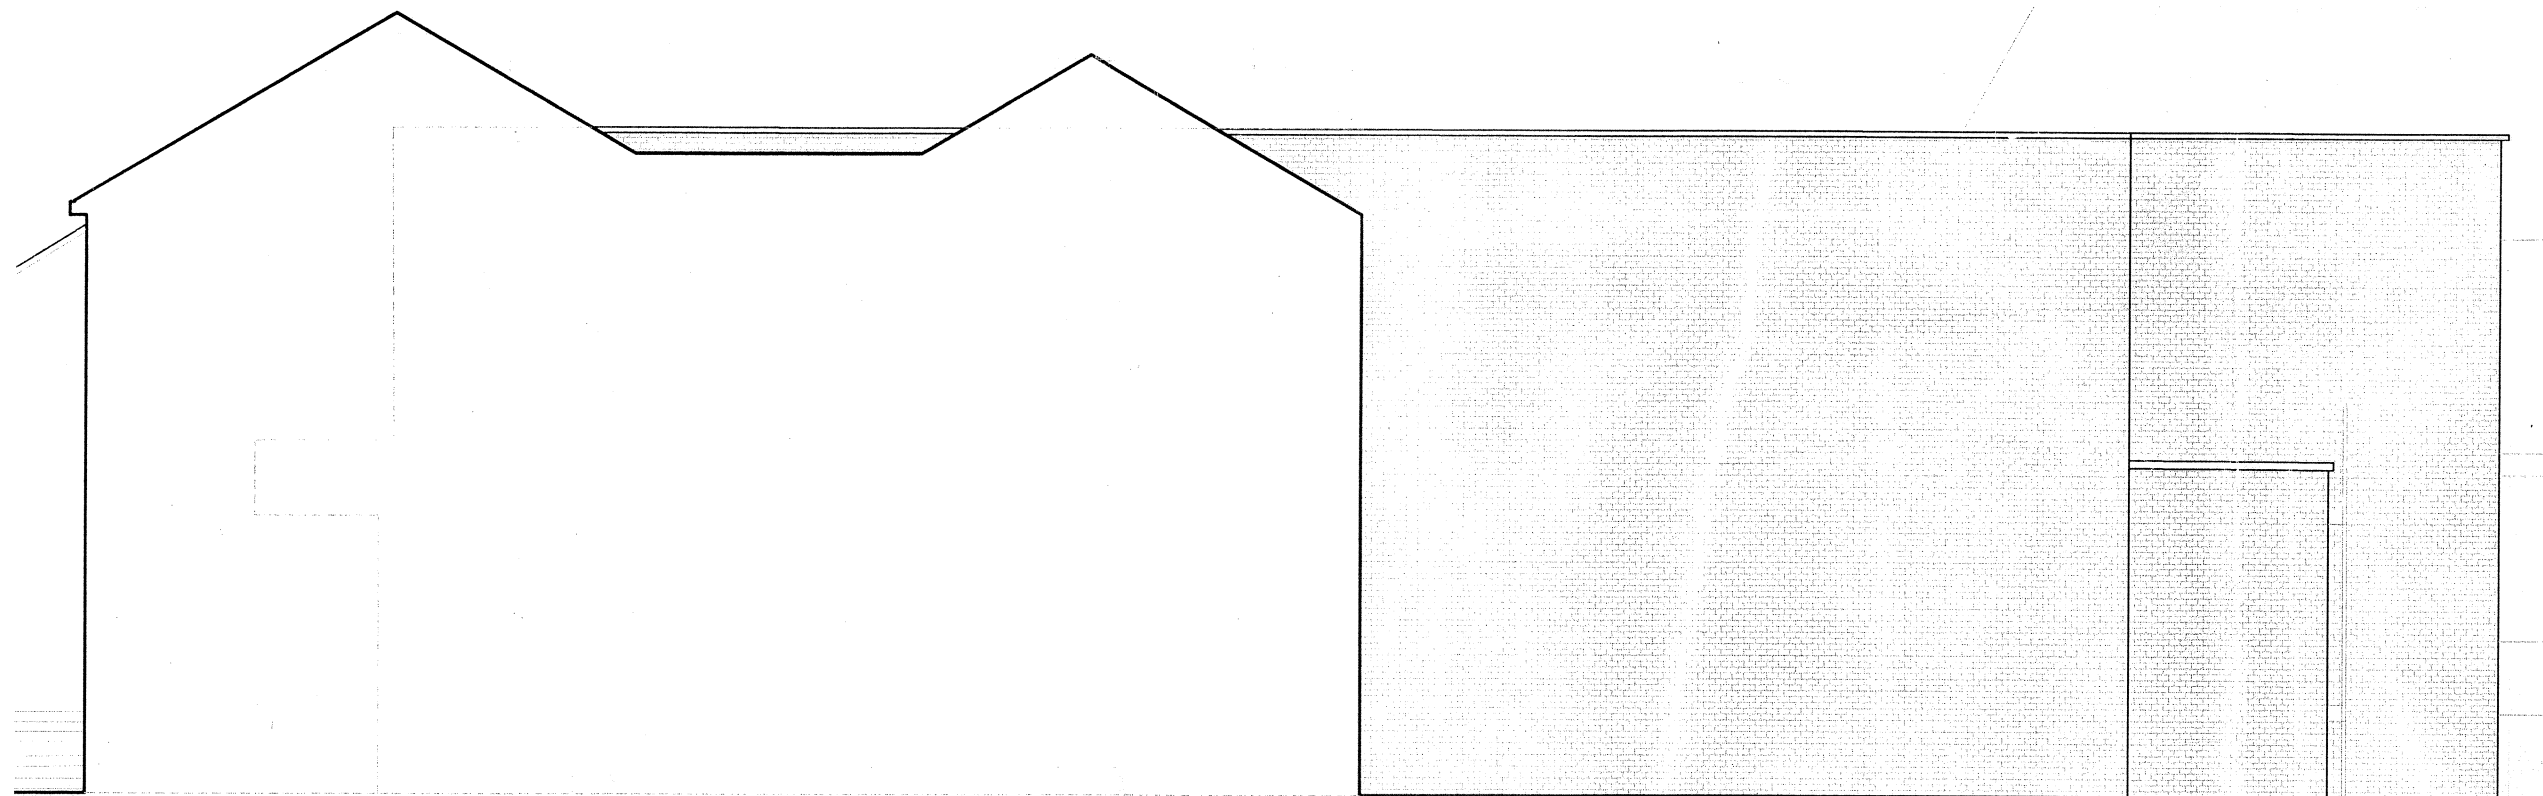

EXISTING SOUTH-EAST ELEVATION

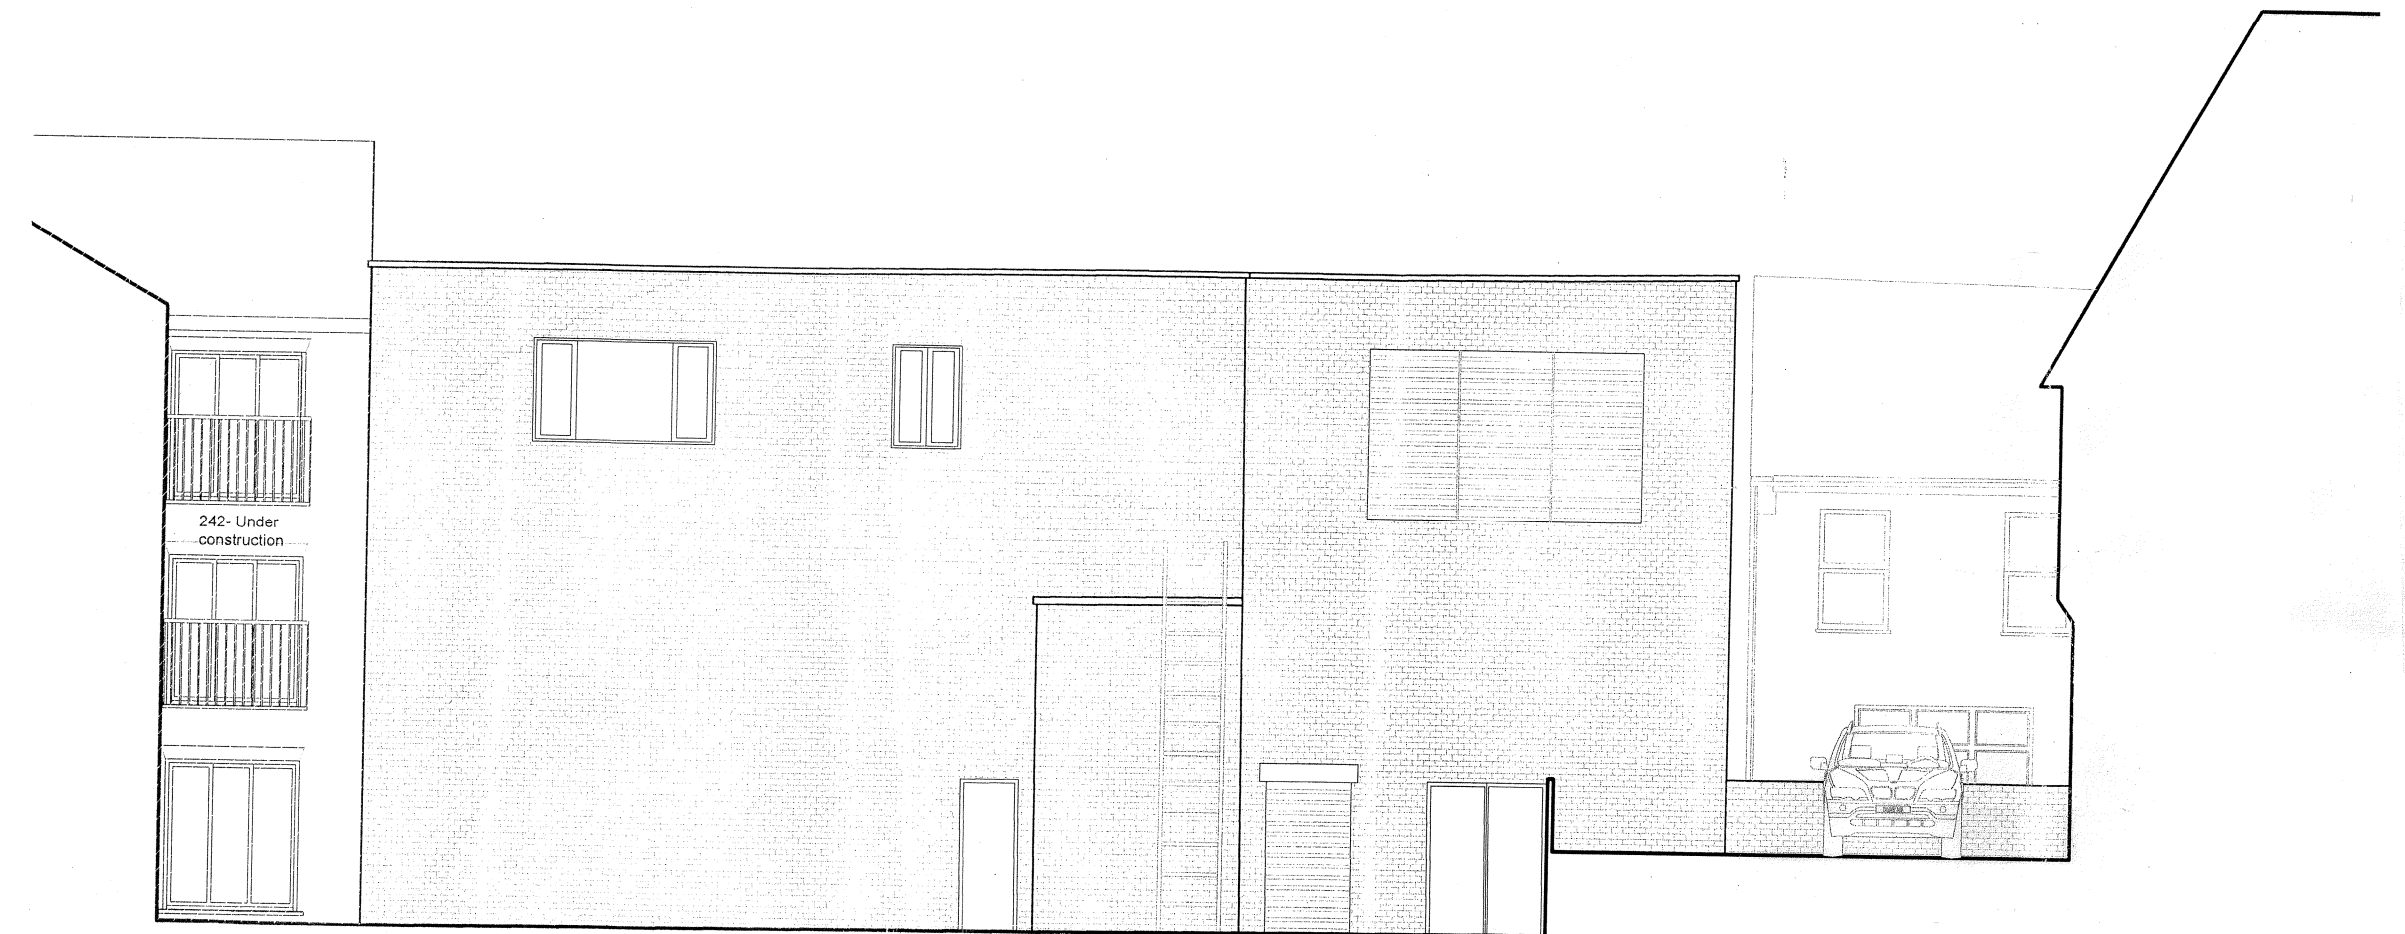

EXISTING NORTH-EAST ELEVATION (REAR)

The Complete Building Related Service

STRUCTURAL AND MEASURED SURVEY AND REPORTS,
ARCHITECTURAL DESIGN, PLANNING APPROVALS,
AND APPEALS
PARTY WALL WORK.

Brian Davison Associates

25 Collier Road, Westcliff-on-Sea
Essex, SS50 9LE
Tel: 01702 304488 Fax: 01702 304499

Project:
Proposed Alterations and Extensions to existing building to create restaurant & flats at 246-250 High Road, Benfleet Essex

Client:
.

Drawing:
Existing Elevations

Scale: 1:100 Drawn by: B.Davison Date: May 2022

Drg no:
1701/304

RICS