
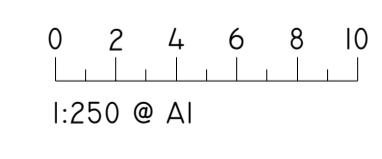
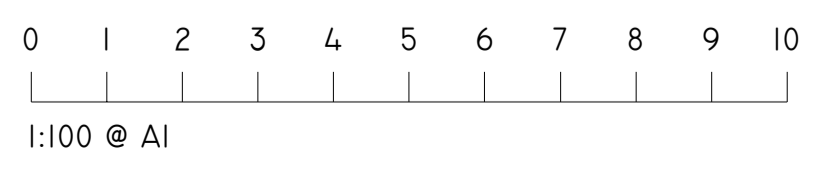
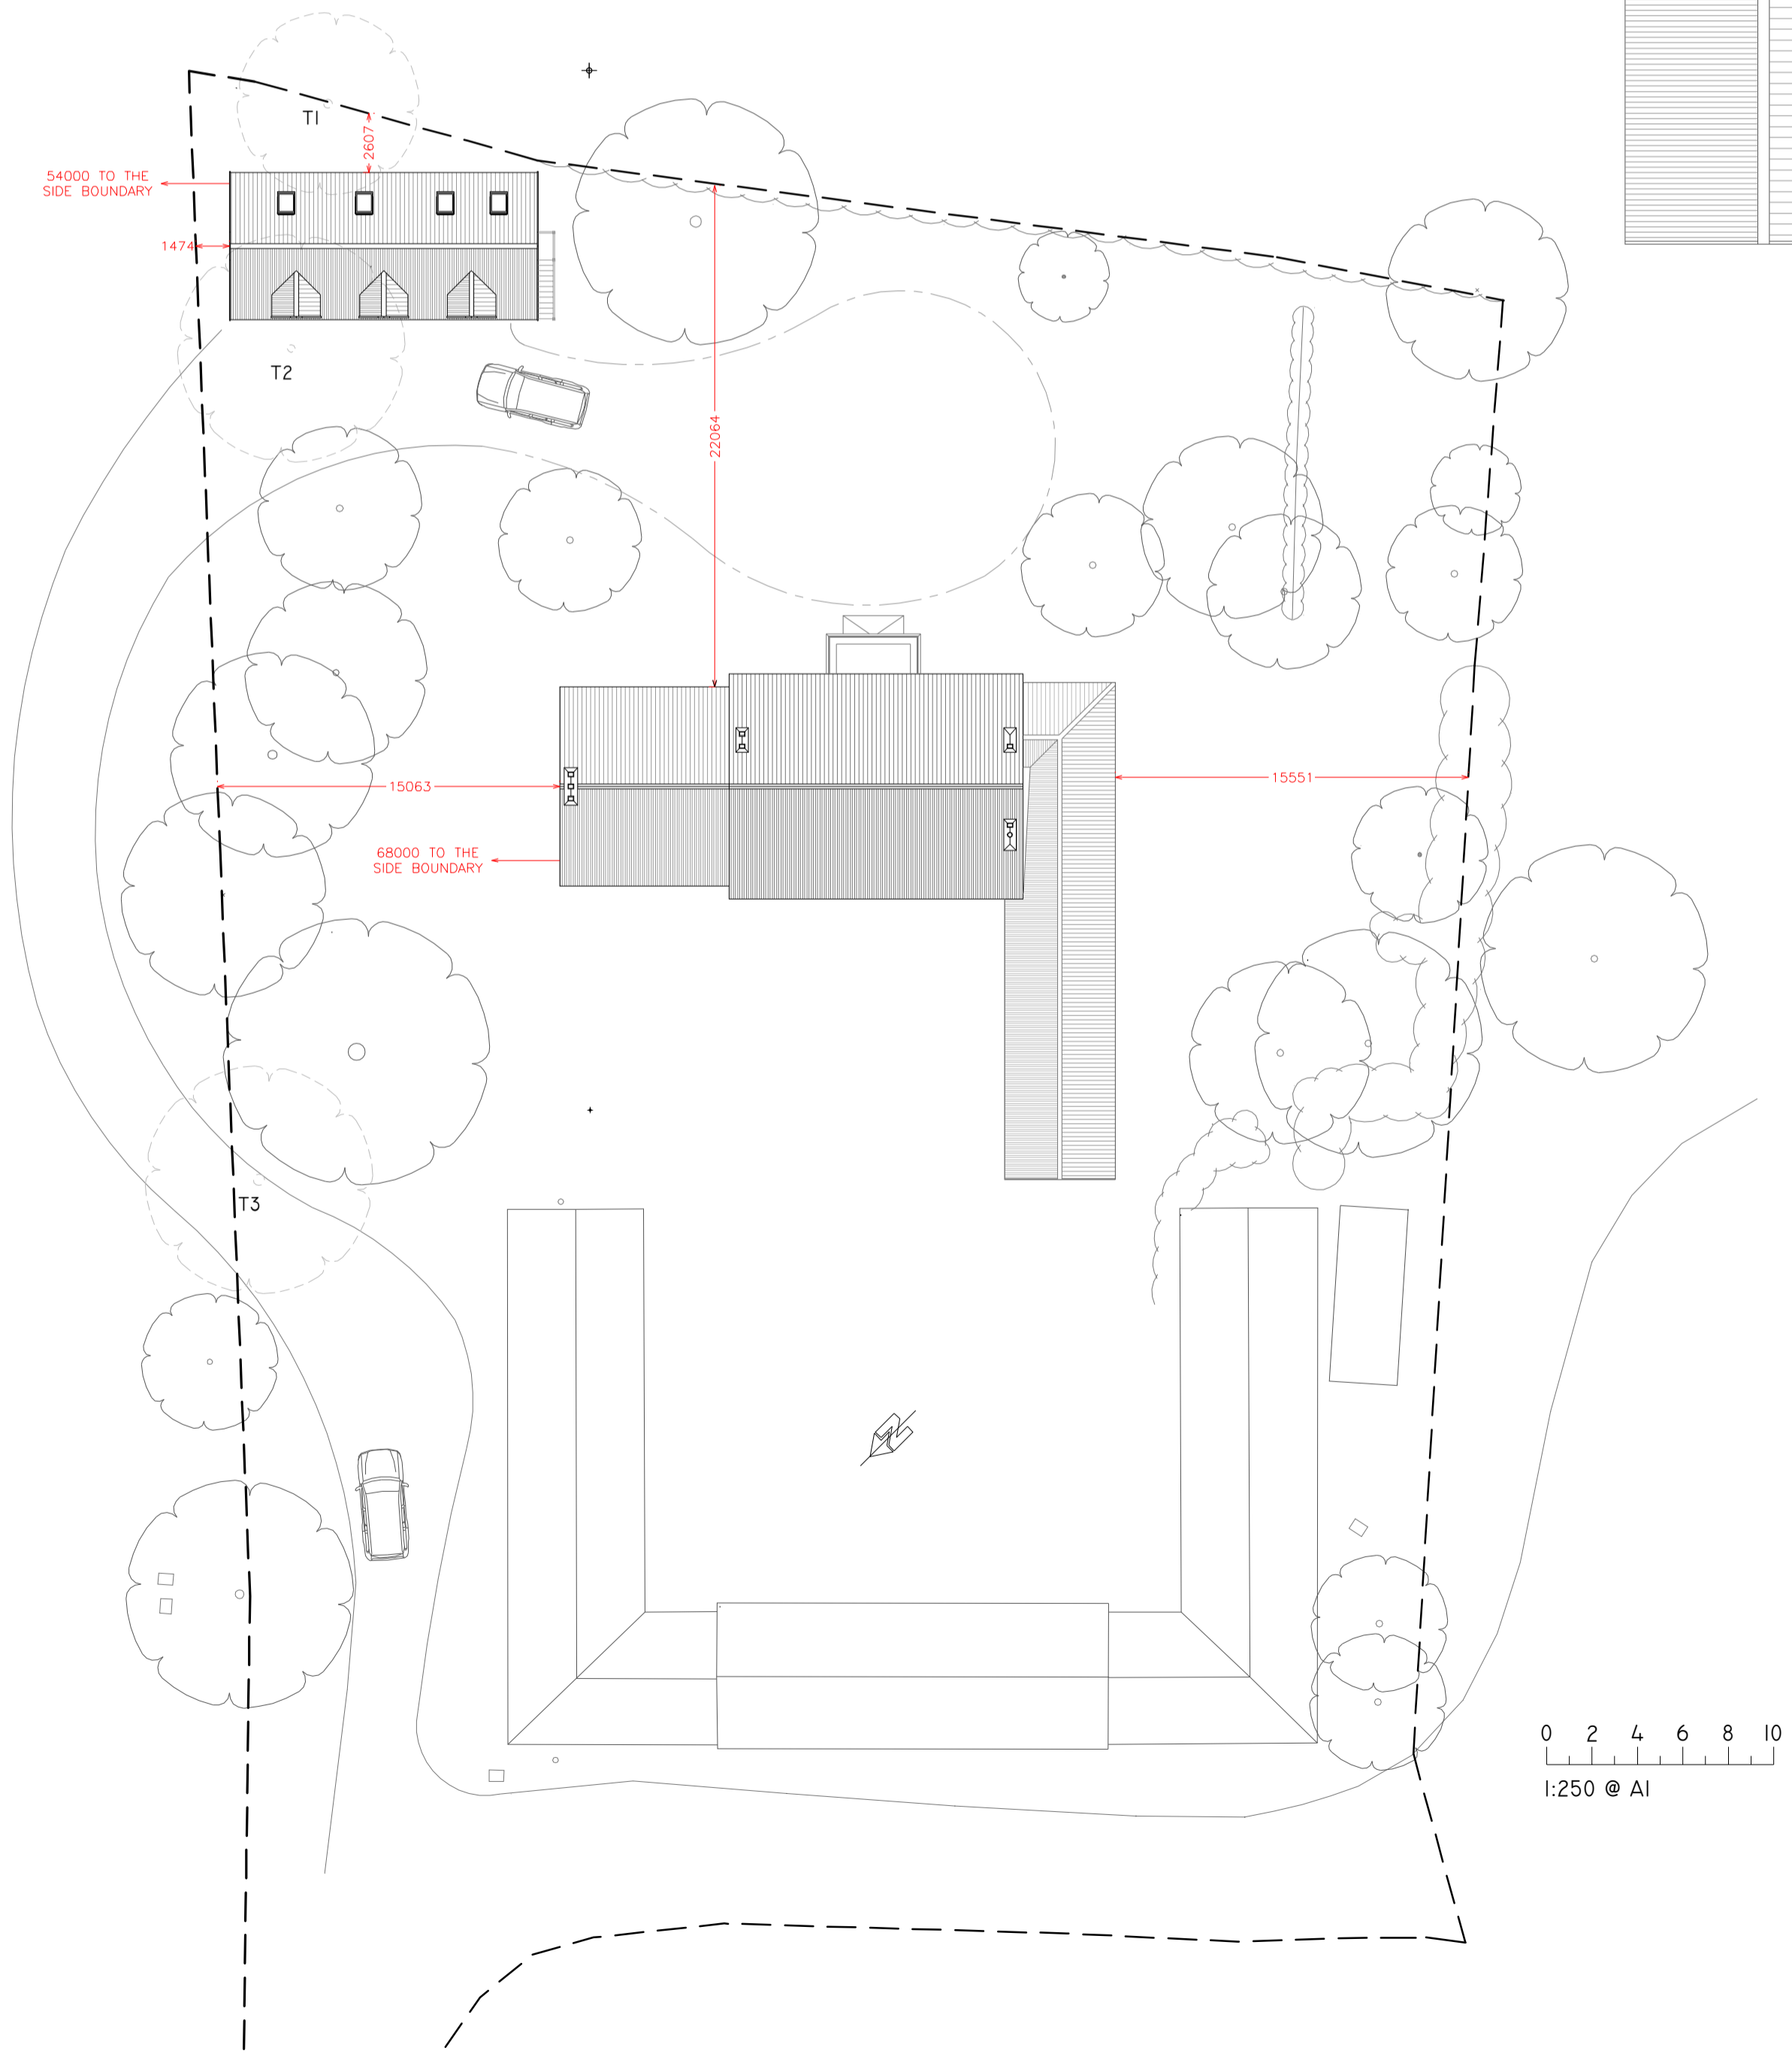
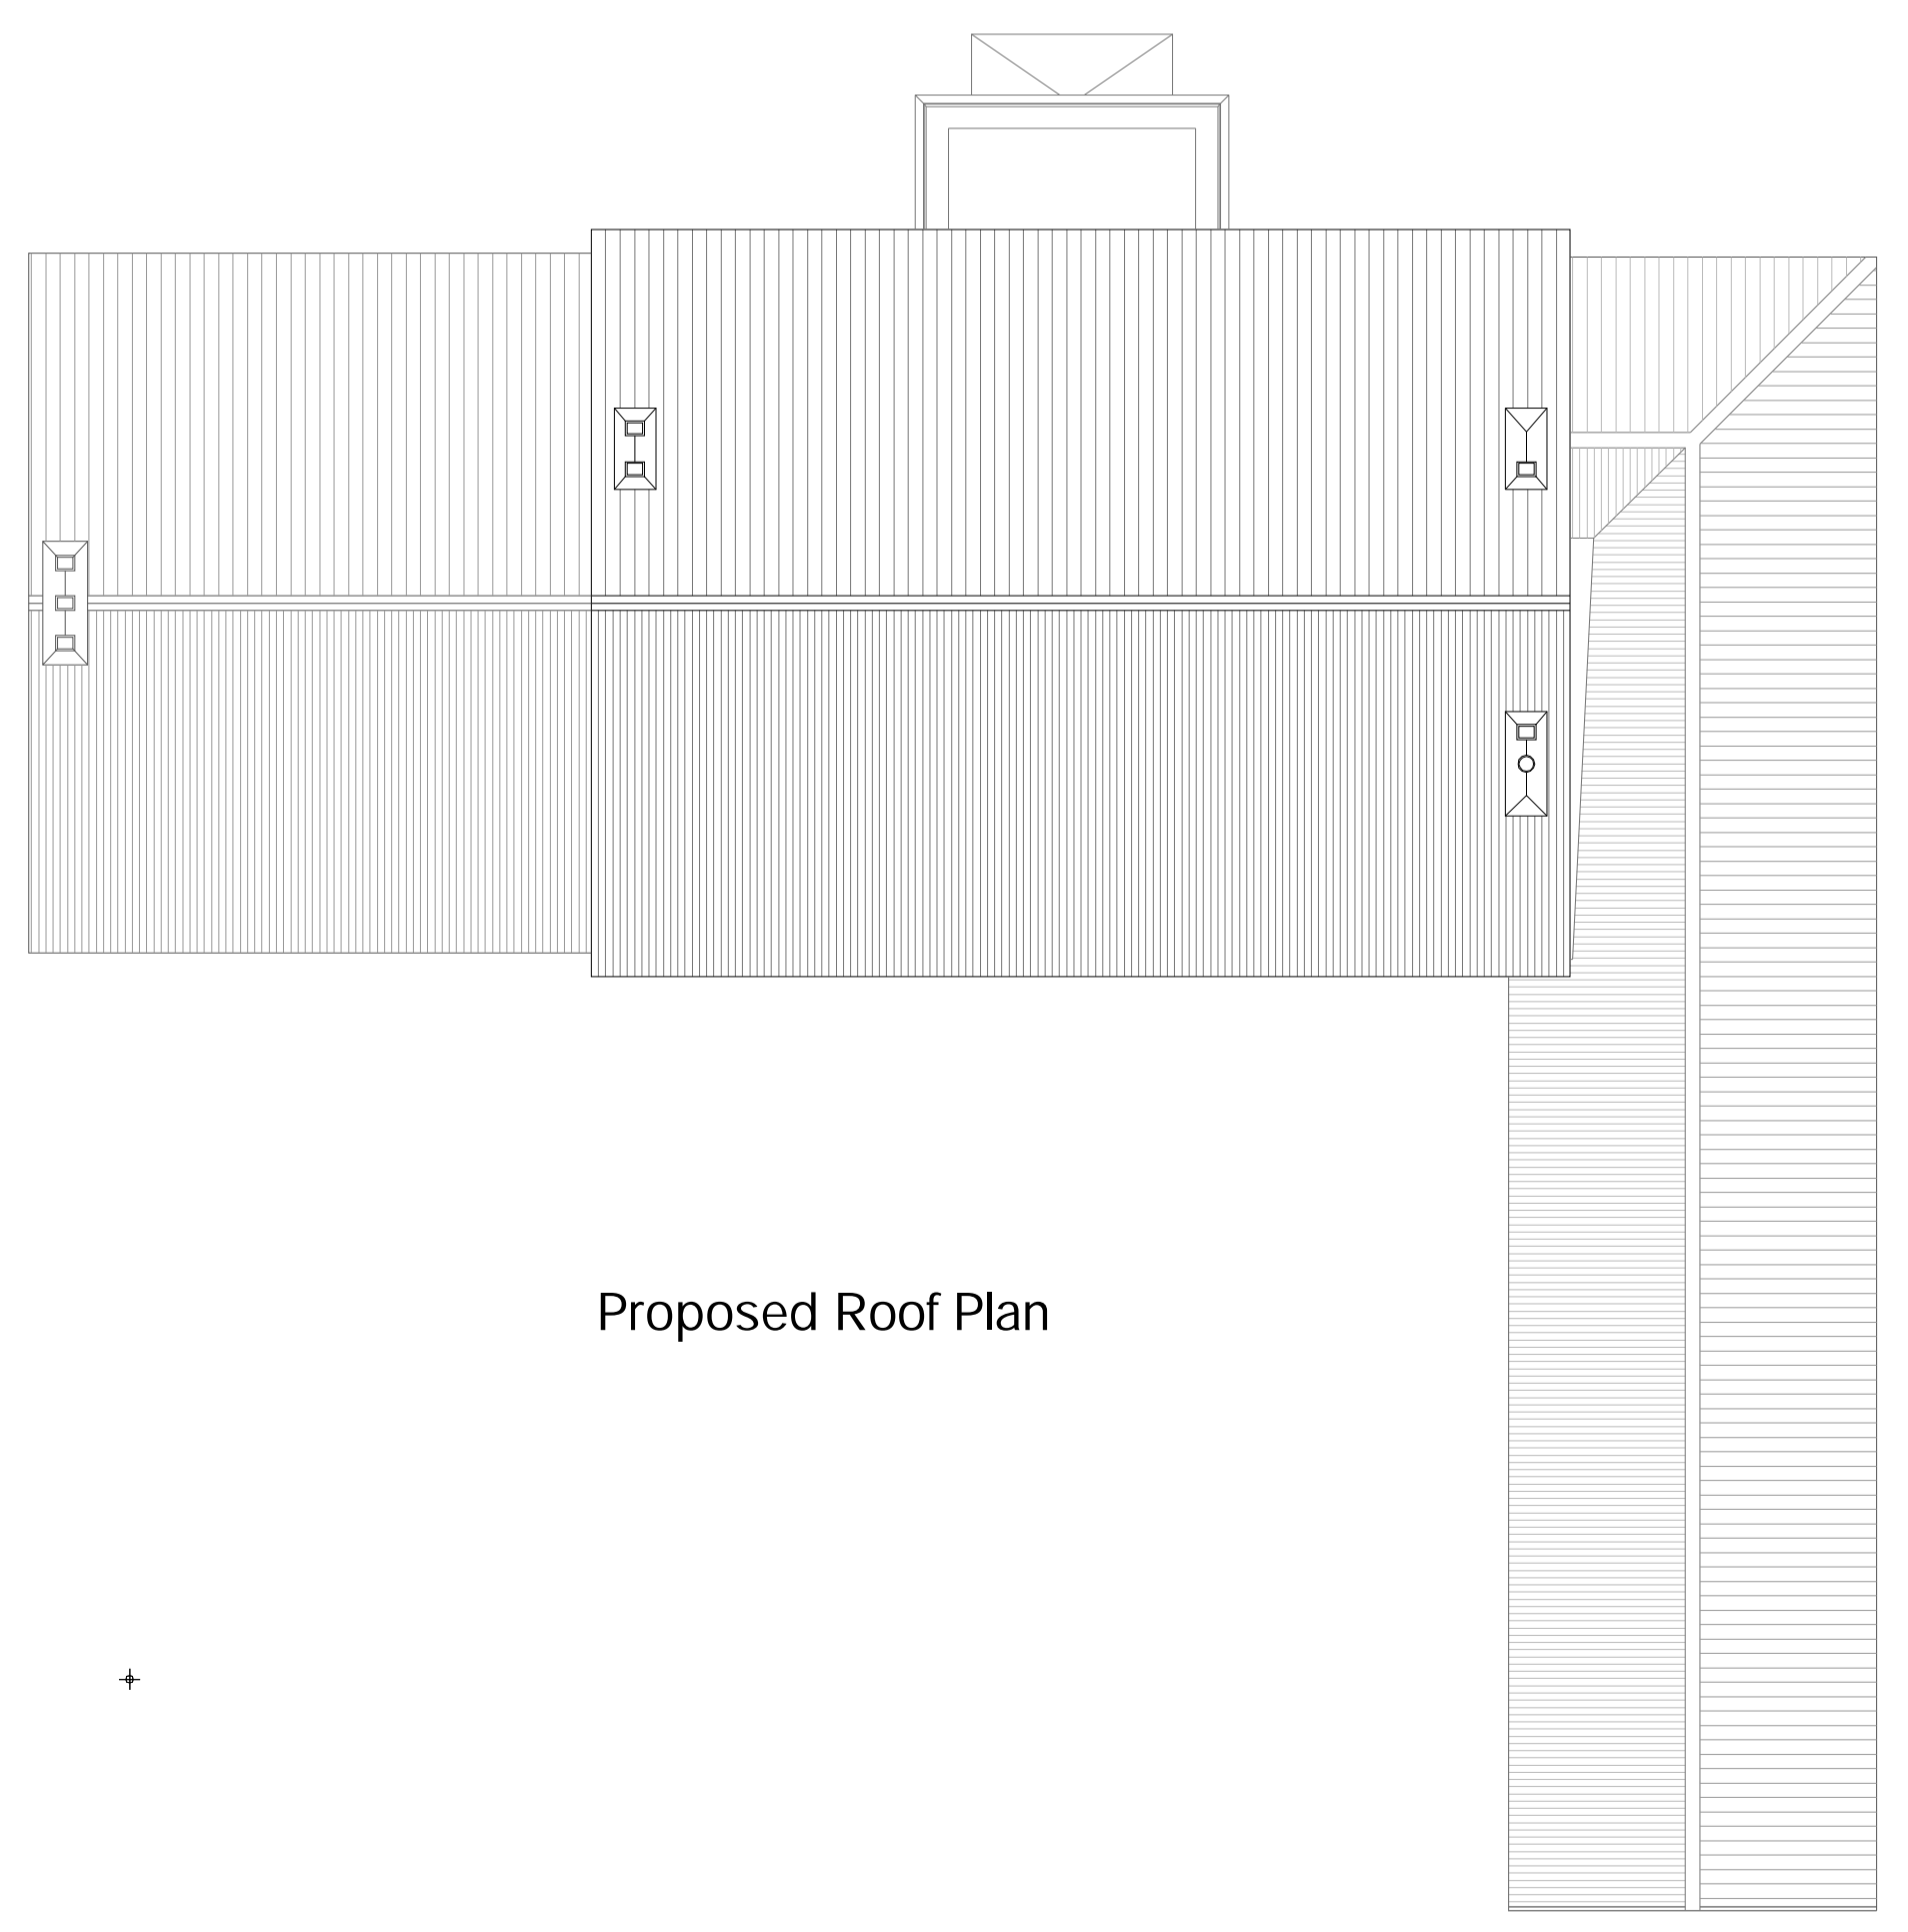
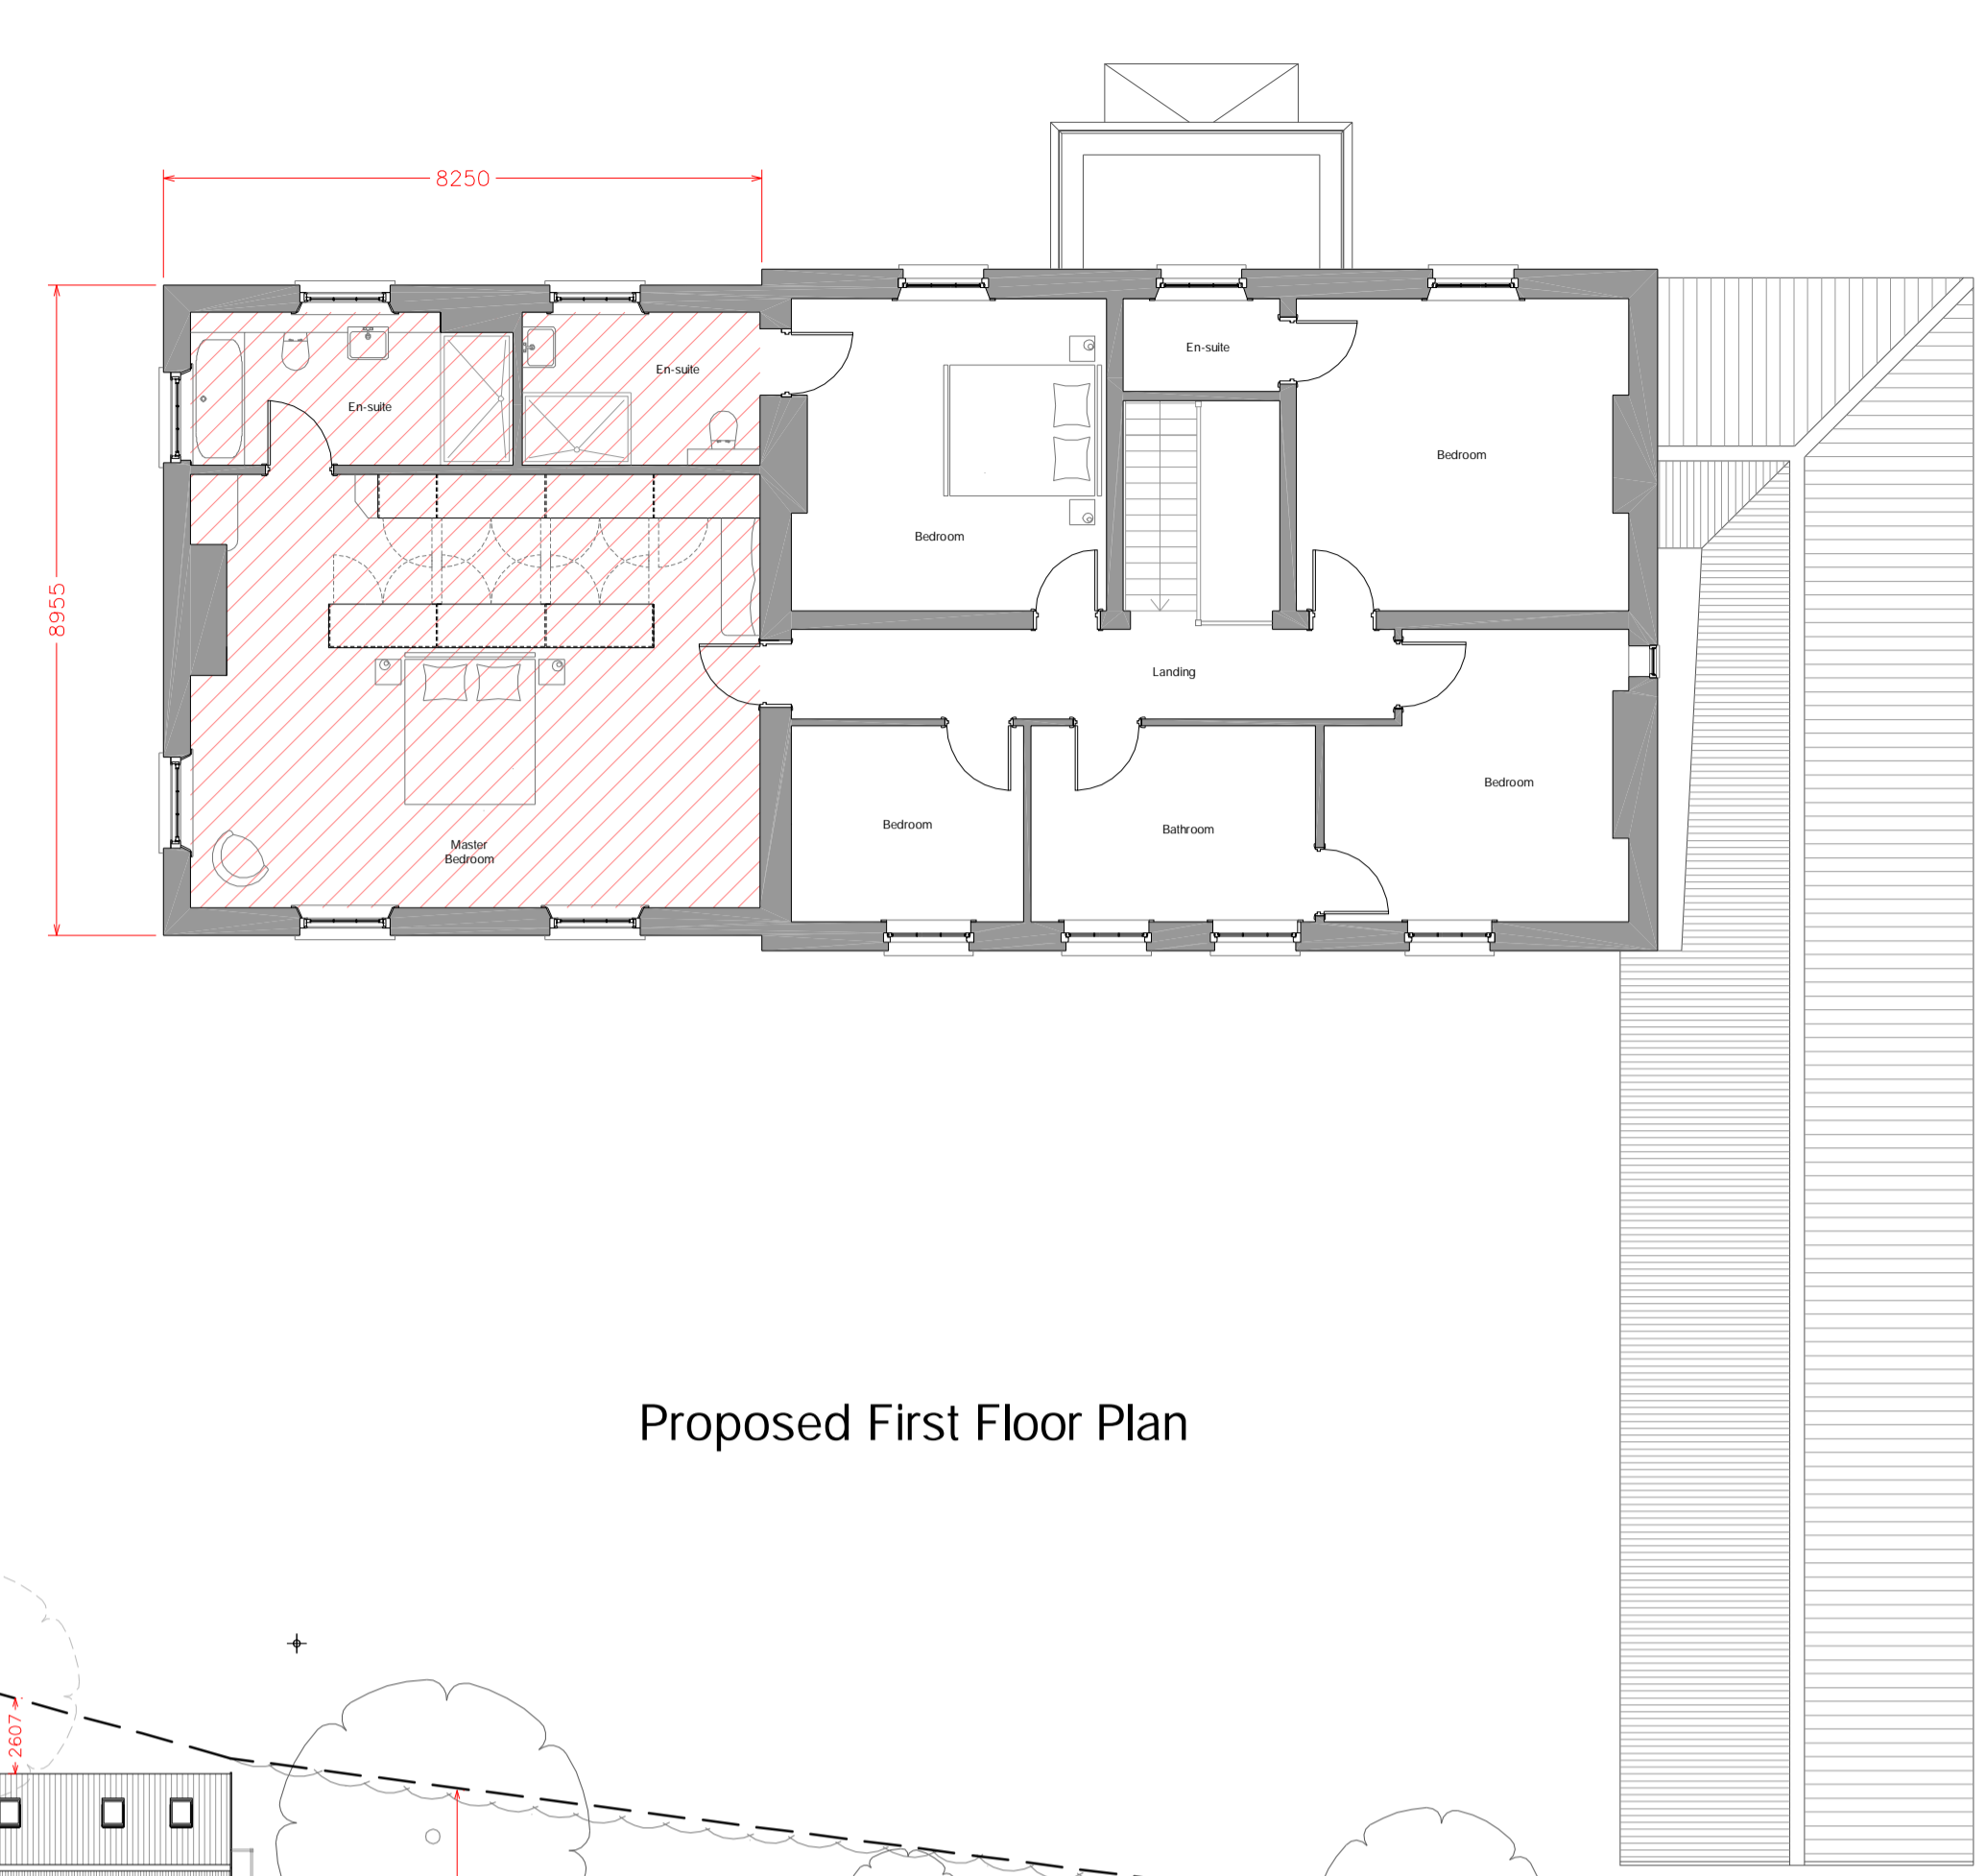


DO NOT SCALE

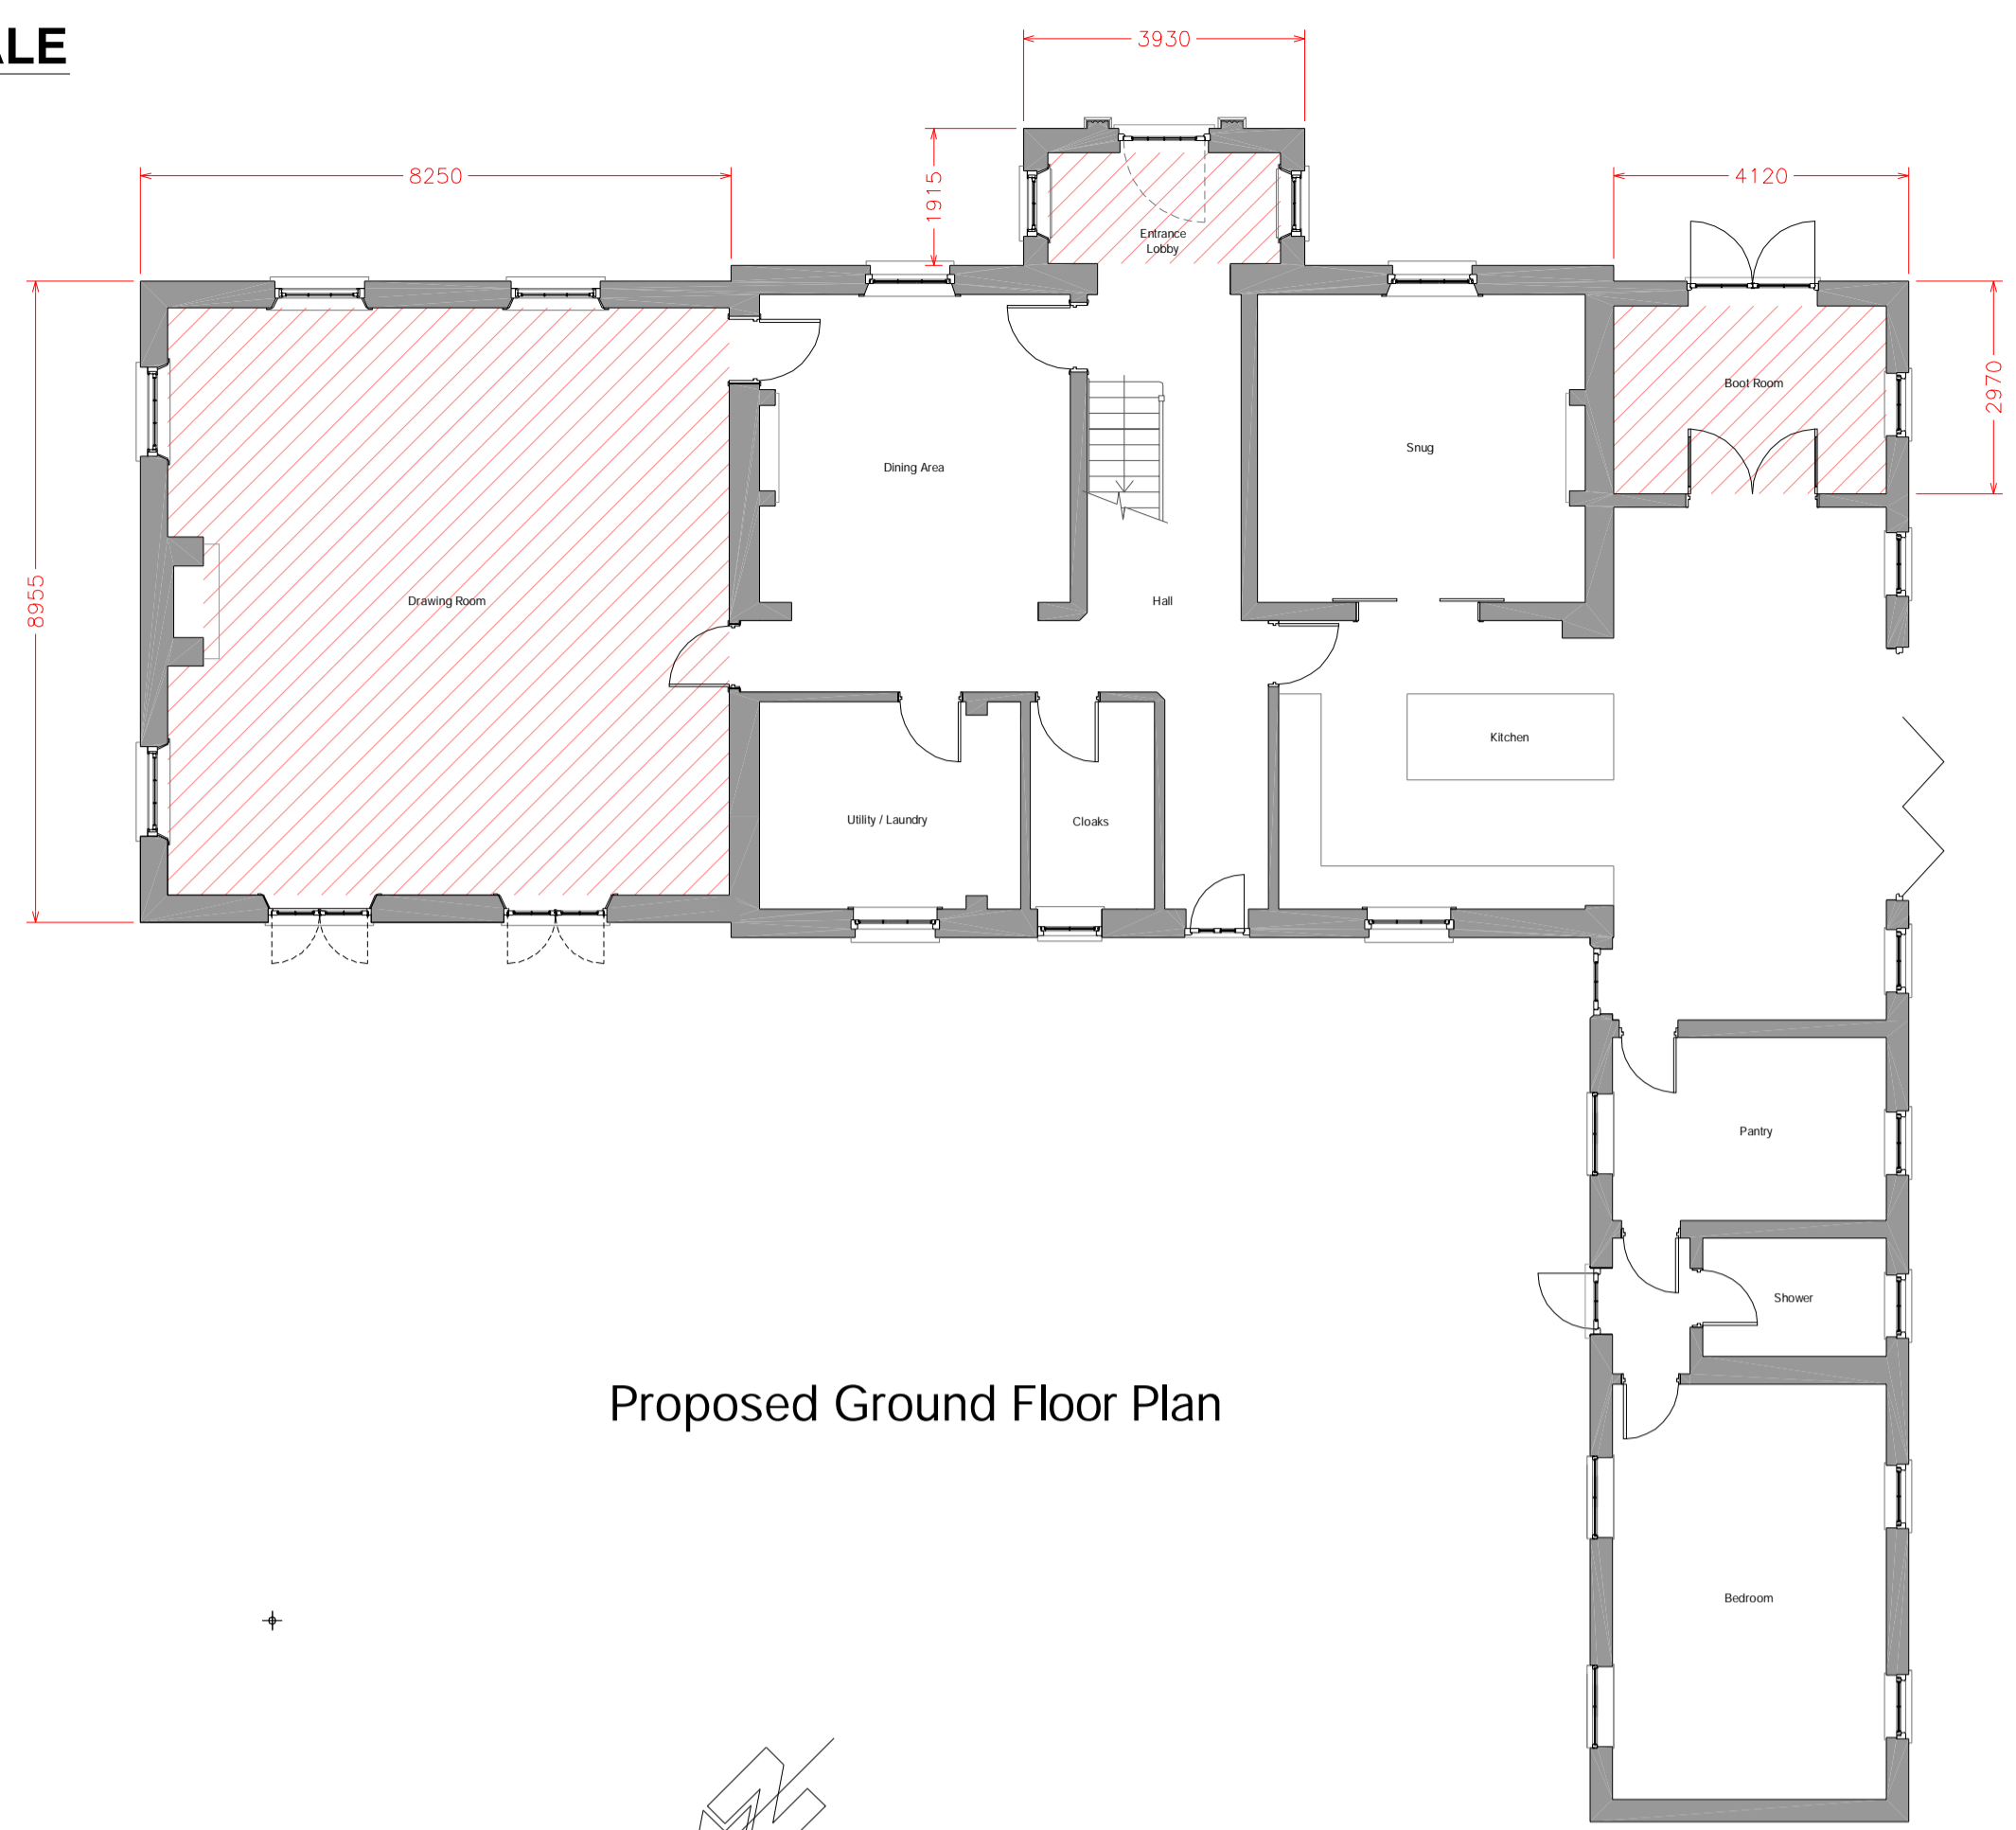

NOTES

NO DIMENSIONS ARE TO BE TAKEN FROM THIS DRAWING

THIS DRAWING MUST NOT BE REPRODUCED IN PART OR IN FULL WITHOUT THE WRITTEN CONSENT OF THE DESIGNER

ALL DIMENSIONS ARE TO BE CHECKED ON SITE AND ANY DISCREPANCIES ARE TO BE REPORTED TO THE DESIGNER PRIOR TO ANY CONSTRUCTION WORK TAKING PLACE

CONTRACTORS MUST VERIFY ALL FIGURED DIMENSIONS AT THE SITE BEFORE COMMENCING ANY WORK OR MAKING SHOP DRAWINGS

THIS DRAWING IS TO BE READ IN CONJUNCTION WITH ALL OTHER RELEVANT DRAWINGS, SPECIFICATIONS & ENGINEERS DETAILS

ALL CONSTRUCTION & MATERIALS TO COMPLY WITH THE CURRENT BUILDING REGULATIONS AND BRITISH STANDARDS

JOHN DENNY ASSOCIATES CAN NOT BE HELD RESPONSIBLE FOR CONSTRUCTION PRACTICE & QUALITY WHERE WE ARE NOT APPOINTED TO OVERSEE AND PROJECT MANAGE ON SITE CONSTRUCTION

Rev.	Date	Description	Checked
B	20-06-2022	ADDITIONAL PLANNING INFO ADDED	J.A.D.
A	09-06-2022	PLANNING ISSUE	J.A.D.

JOHN DENNY ASSOCIATES
ARCHITECTURAL DESIGNS

architecture · design · planning · surveys · feasibility

43 OULTON ROAD
IPSWICH
SUFFOLK
IP1 1DD
TEL/FAX: 01473 20888
MOB: 07733 92888
E CONTACT: JOHN.DENNY@ASSOCIATES.CO.UK
W: JOHN.DENNY@ASSOCIATES.CO.UK

Client

MR & MRS. ROOK
PARK FARM HOUSE
FLOWTON ROAD
SOMERSHAM
SUFFOLK
IP8 4PS

Project

PROPOSED TWO STOREY SIDE EXTENSION REPLACING CARPORT, SINGLE STOREY SIDE EXTENSION, NEW ENTRANCE PORCH AND NEW DETACHED 4 BAY CARL LODGE WITH STUDIO/ OFFICE AREA

Location

PARK FARM HOUSE
FLOWTON ROAD, SOMERSHAM, SUFFOLK, IP8 4PS

Drawings

PROPOSED FLOOR AND SITE PLANS

Drawn	Date	Scale
JAD	MAY 2022	1:100 & 1:250 @ A1

Drawing Number

JDA-022-0354-PL-005

Revision	Checked
A	
B	