


SOUTH ELEVATION.




WEST ELEVATION.

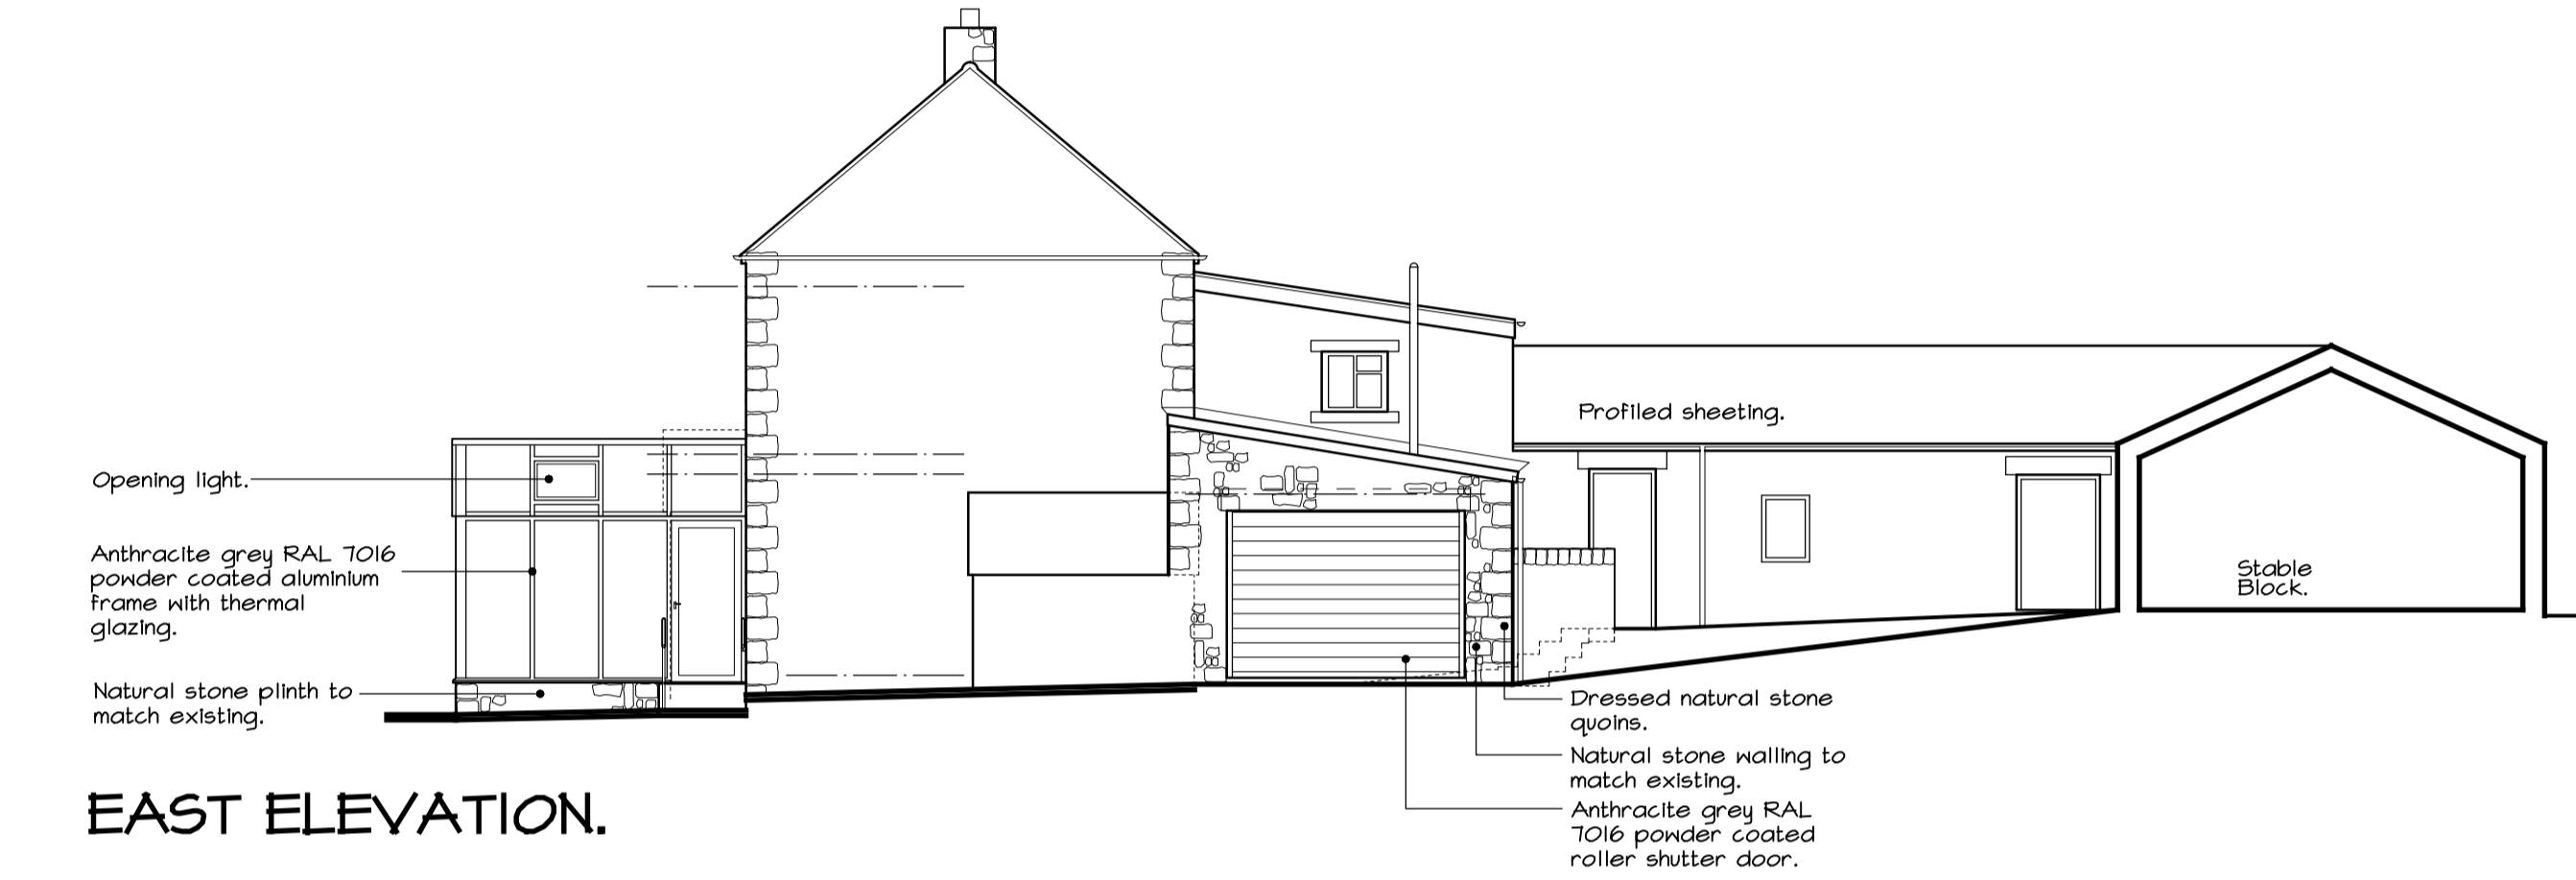


EAST ELEVATION.




NORTH ELEVATION.

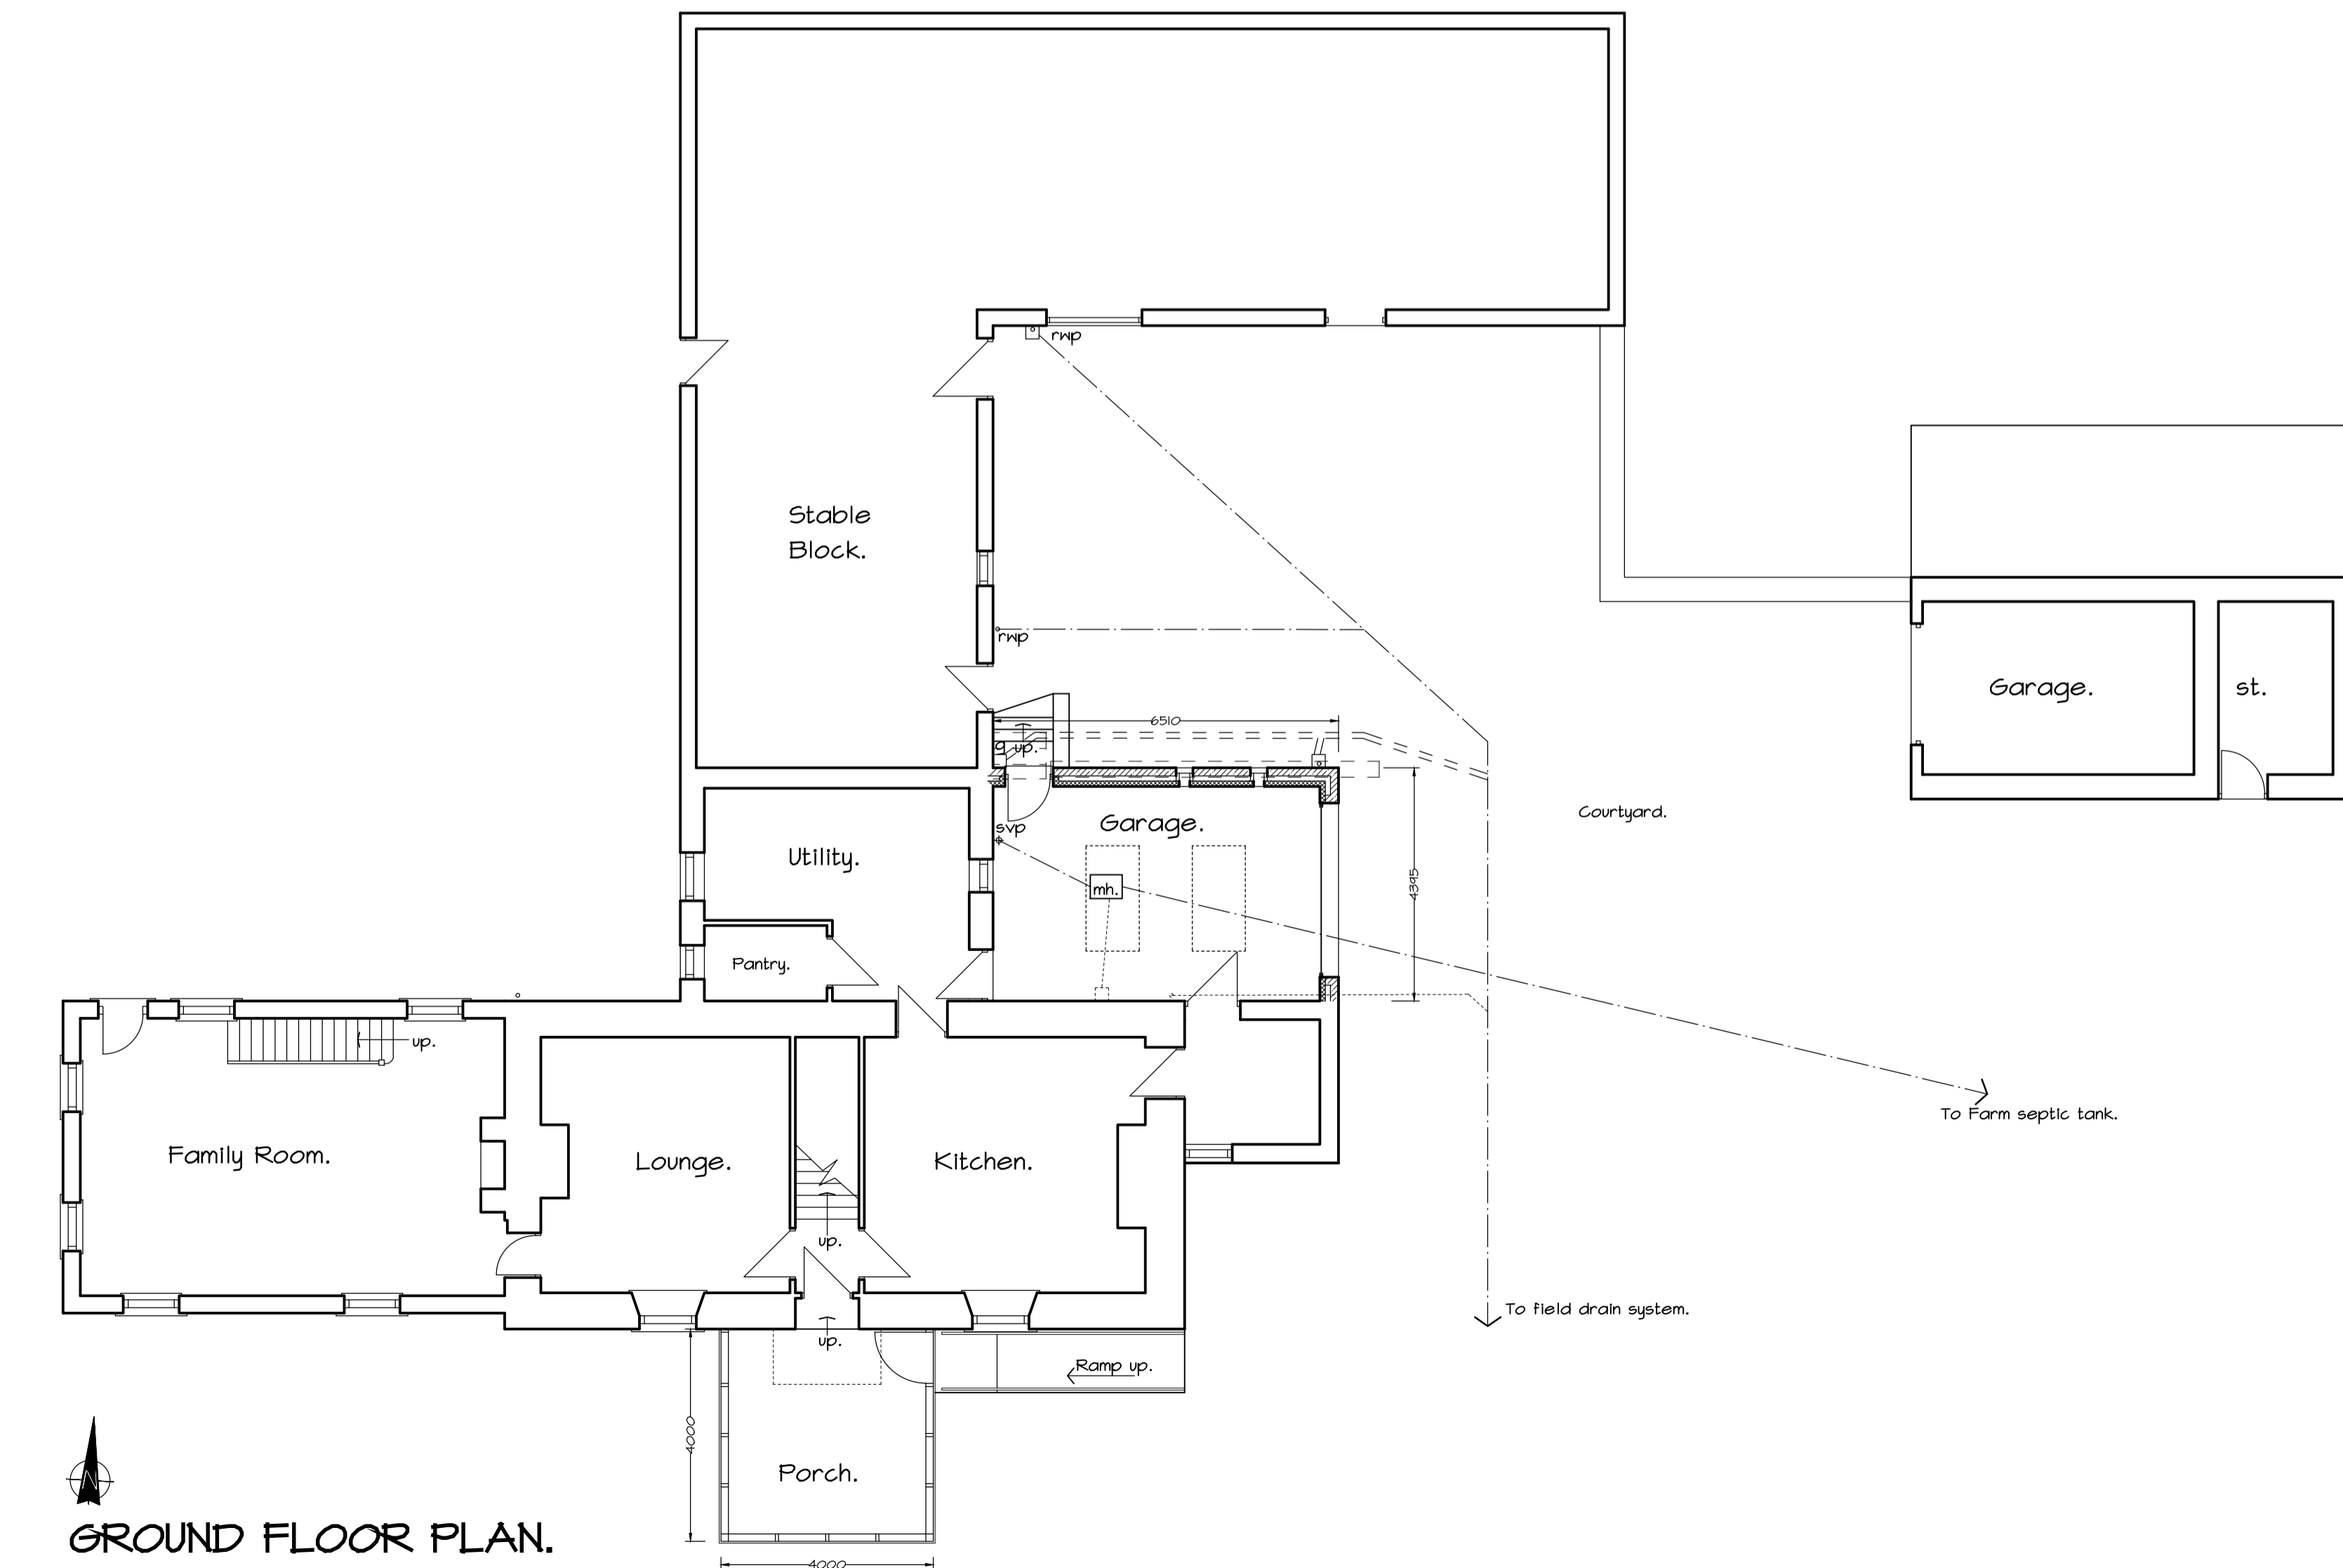

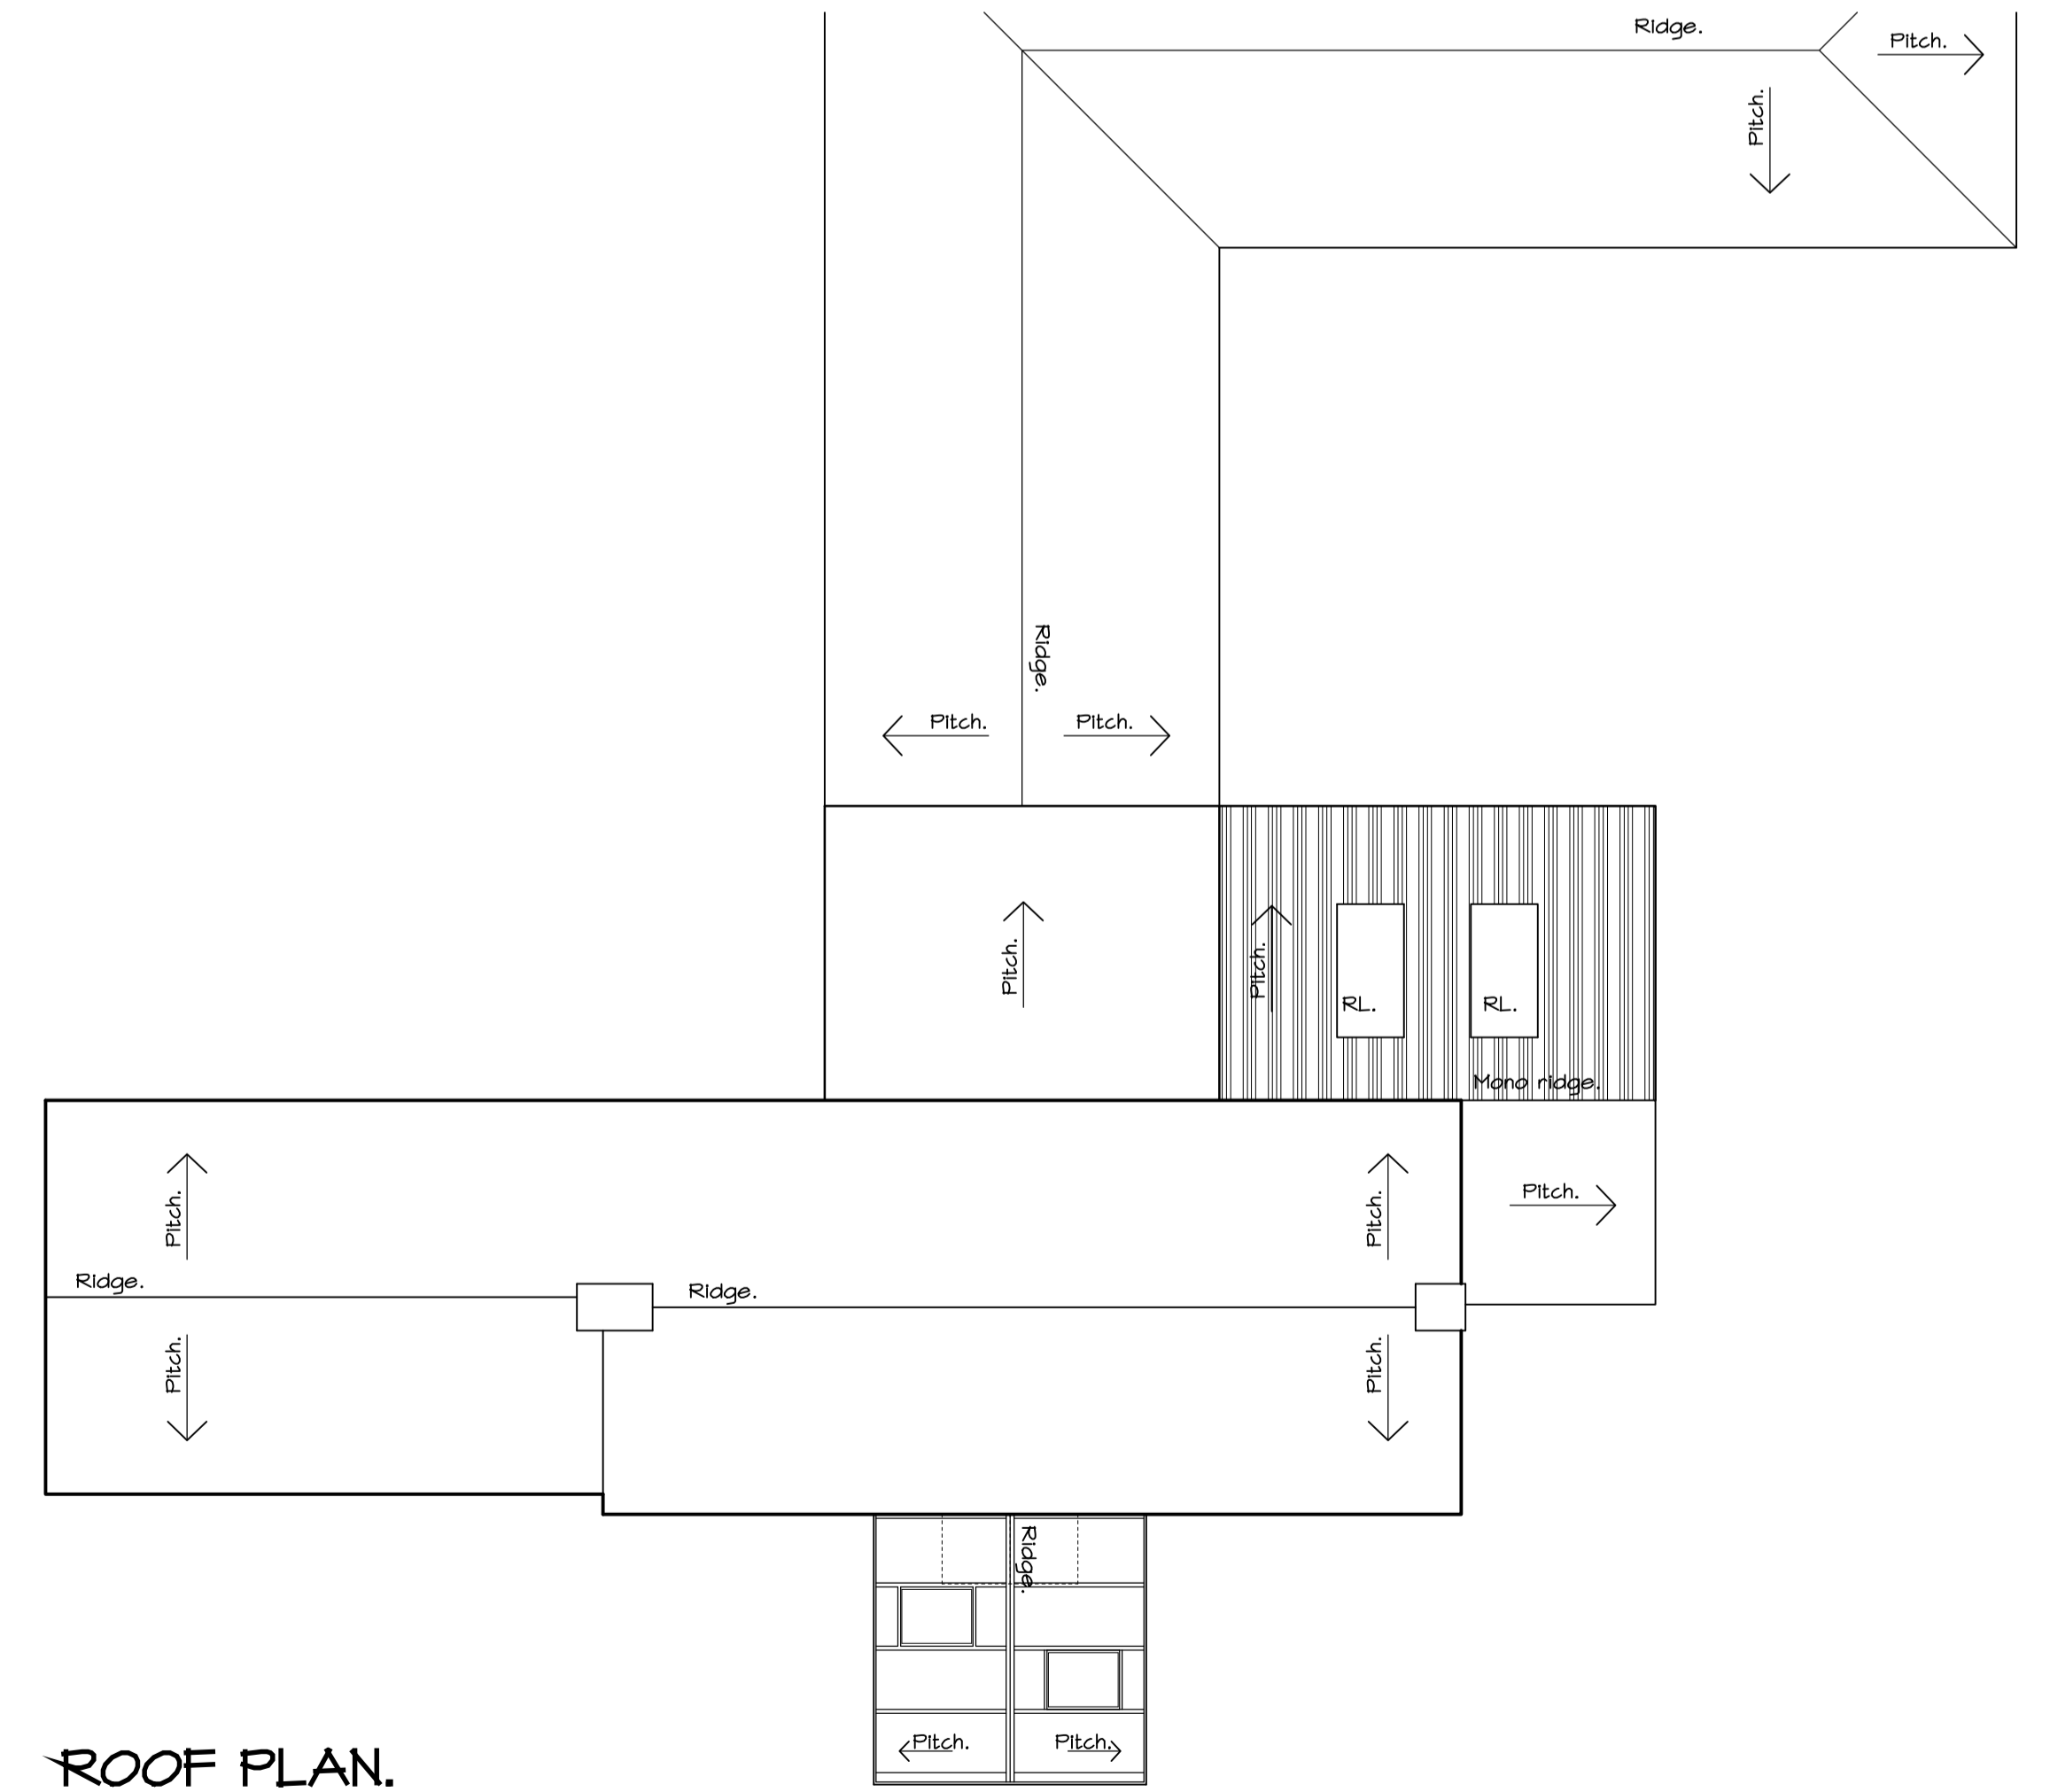

GROUND FLOOR PLAN.

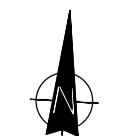

ROOF PLAN.



 <p>ARTISAN ARCHITECTURE</p> <p>SOUTH SHIELDS BUSINESS WORKS HENRY BOBSON WAY, SOUTH SHIELDS TYNE & WEAR NE 13 1HF Tel: No. 01793 015600 EMAIL: info@artisanarchitecture.co.uk</p>	<p>PROJECT PROPOSED GARAGE AND PORCH EXTENSION, HILLS HILL FARM, WEST WOODBURN, NE48 2TU.</p>	<p>SCALE 1:100</p>	<p>DRAWING STATUS PLANNING APPLICATION</p>
	<p>DATE MAY 2022</p>	<p>DRAWING NUMBER A/3571/02</p>	 <p>CIAT CHARTERED PRACTICE</p>