




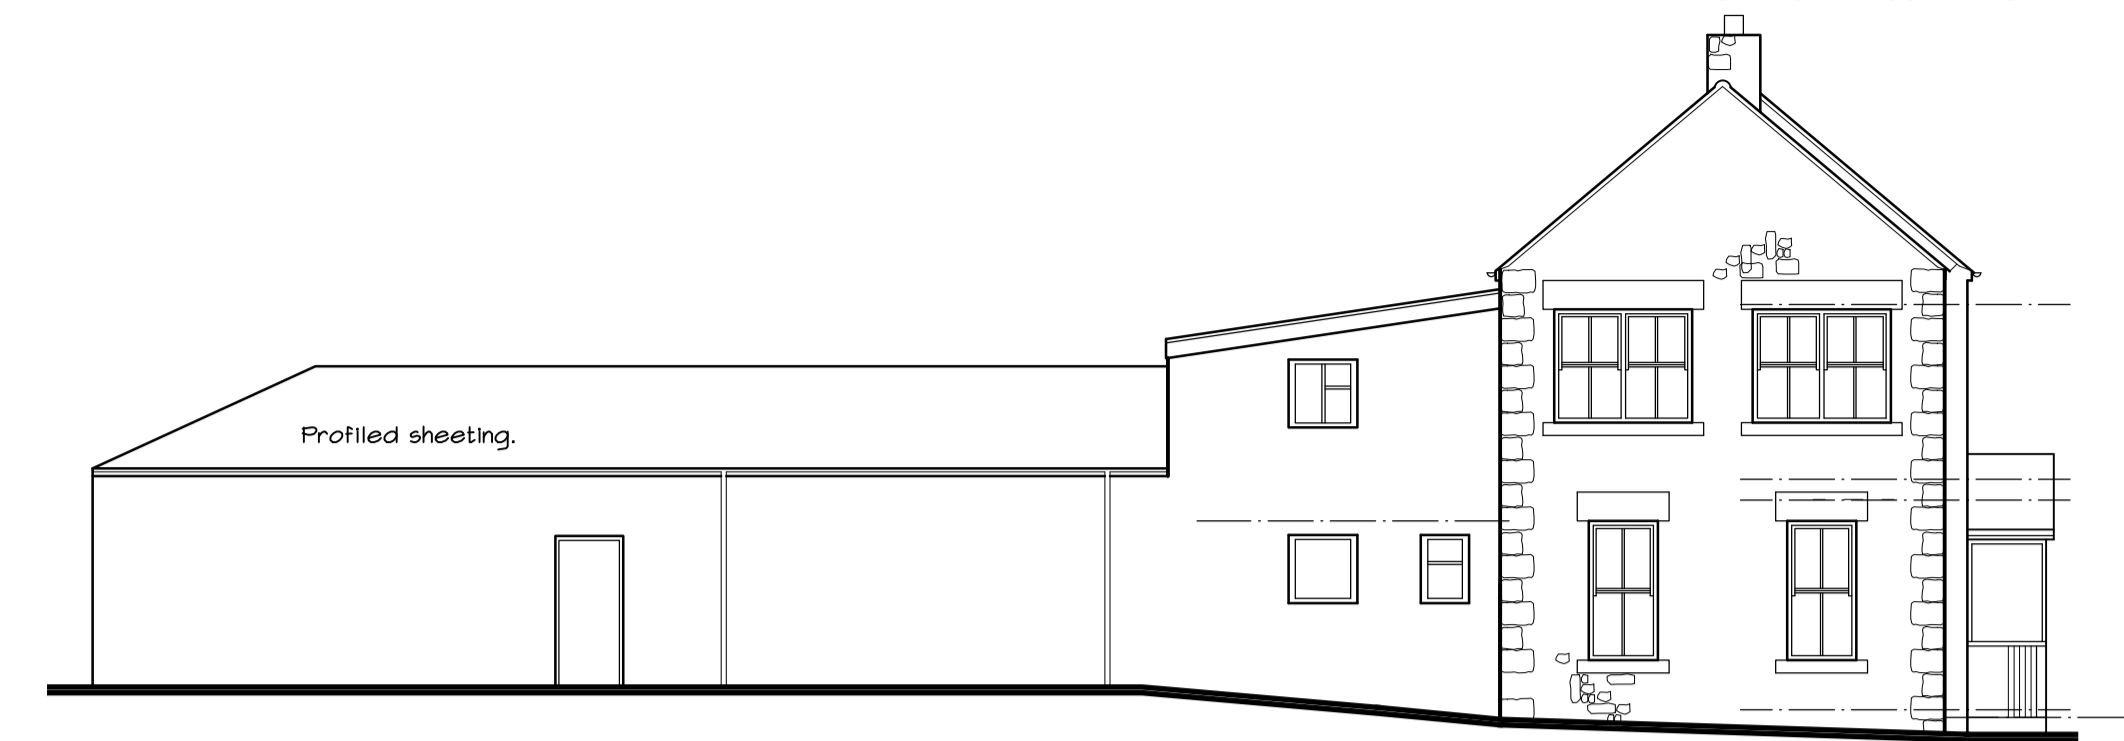


SOUTH ELEVATION.

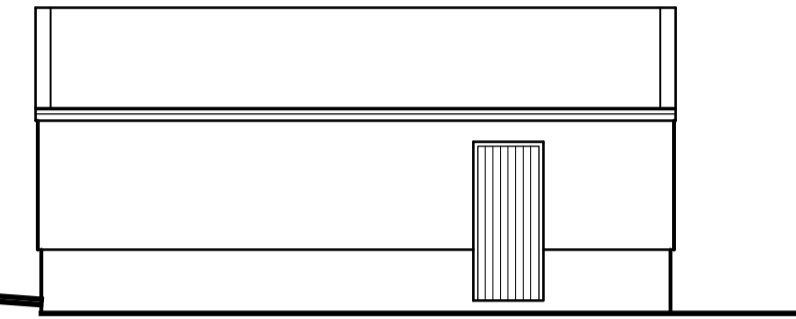



WEST ELEVATION.

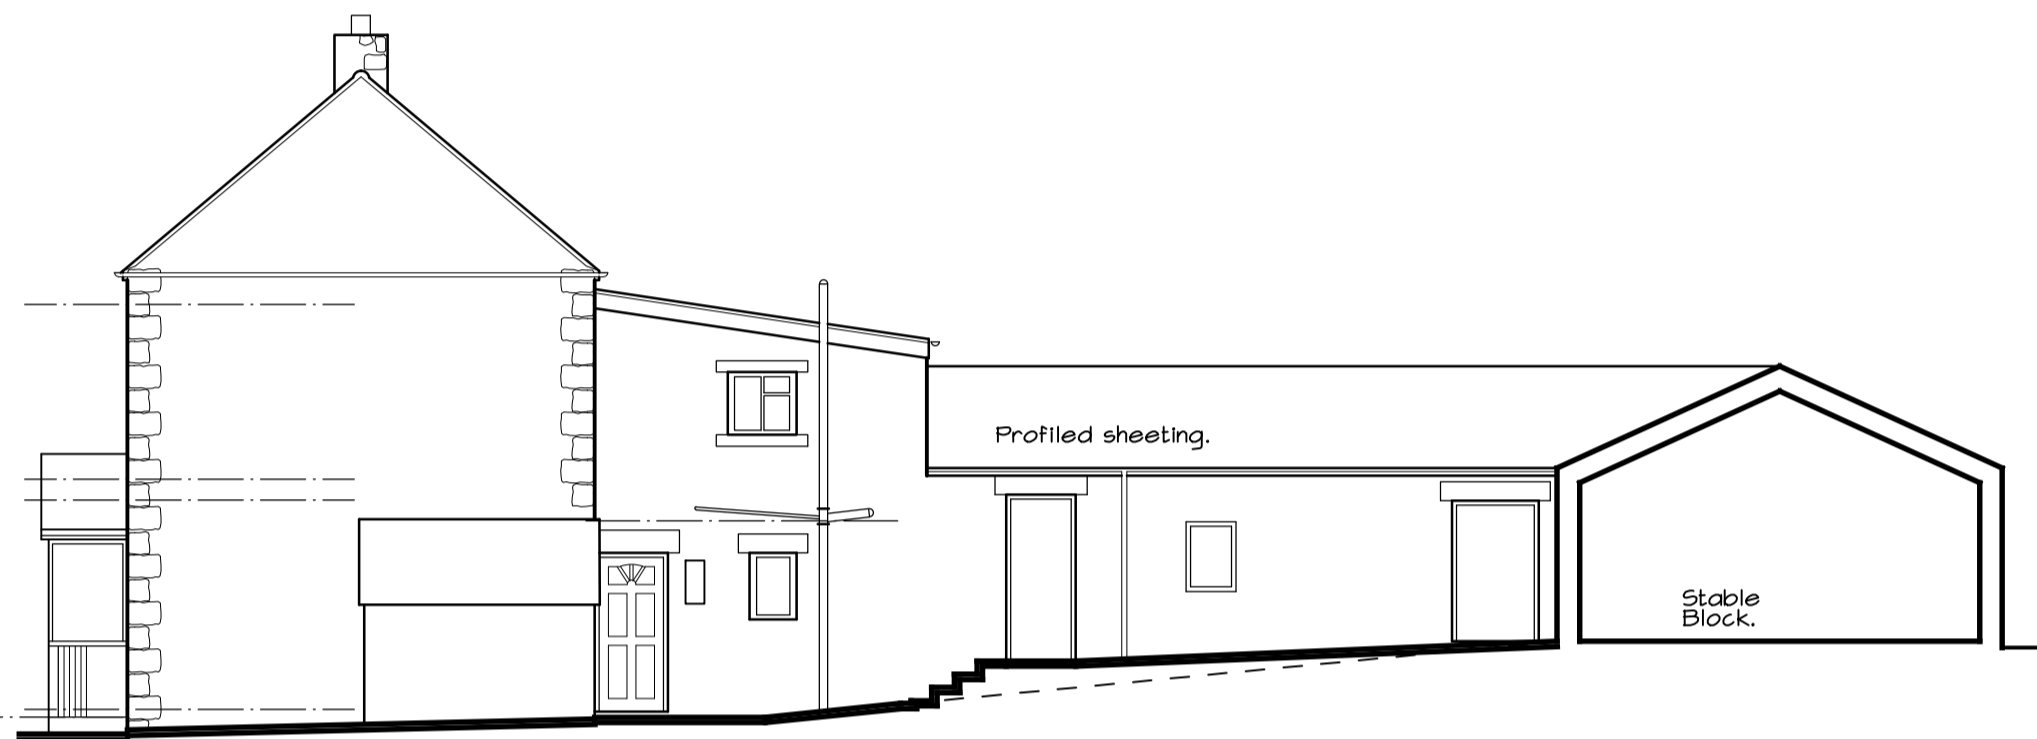


EAST ELEVATION.

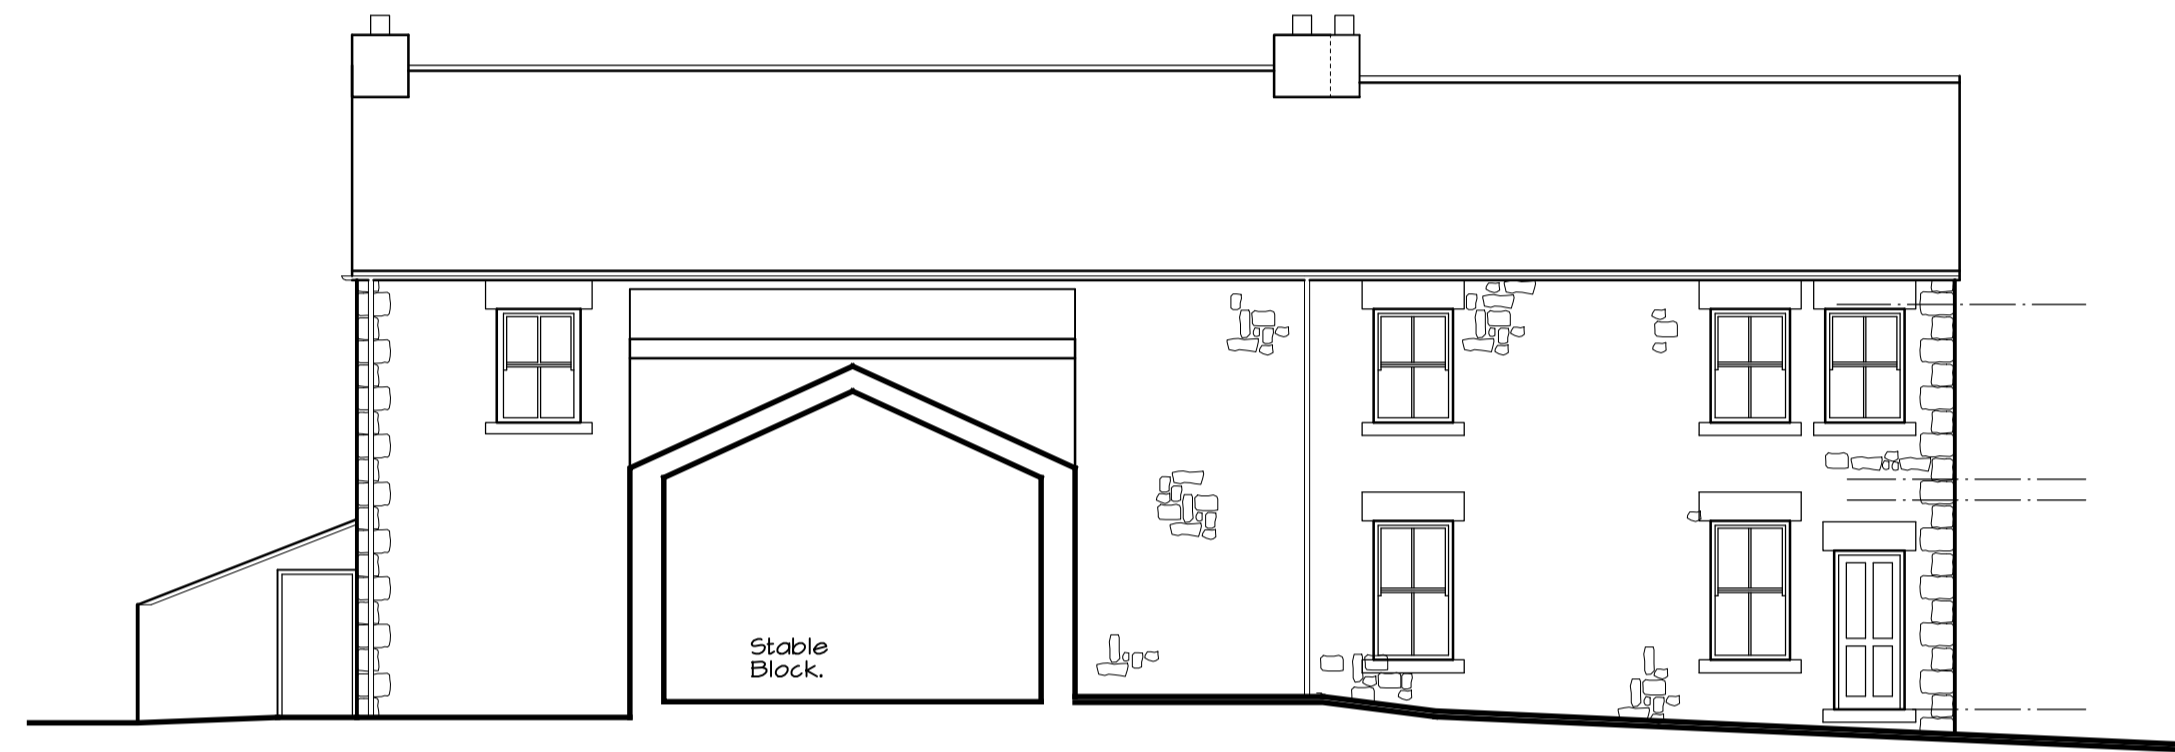

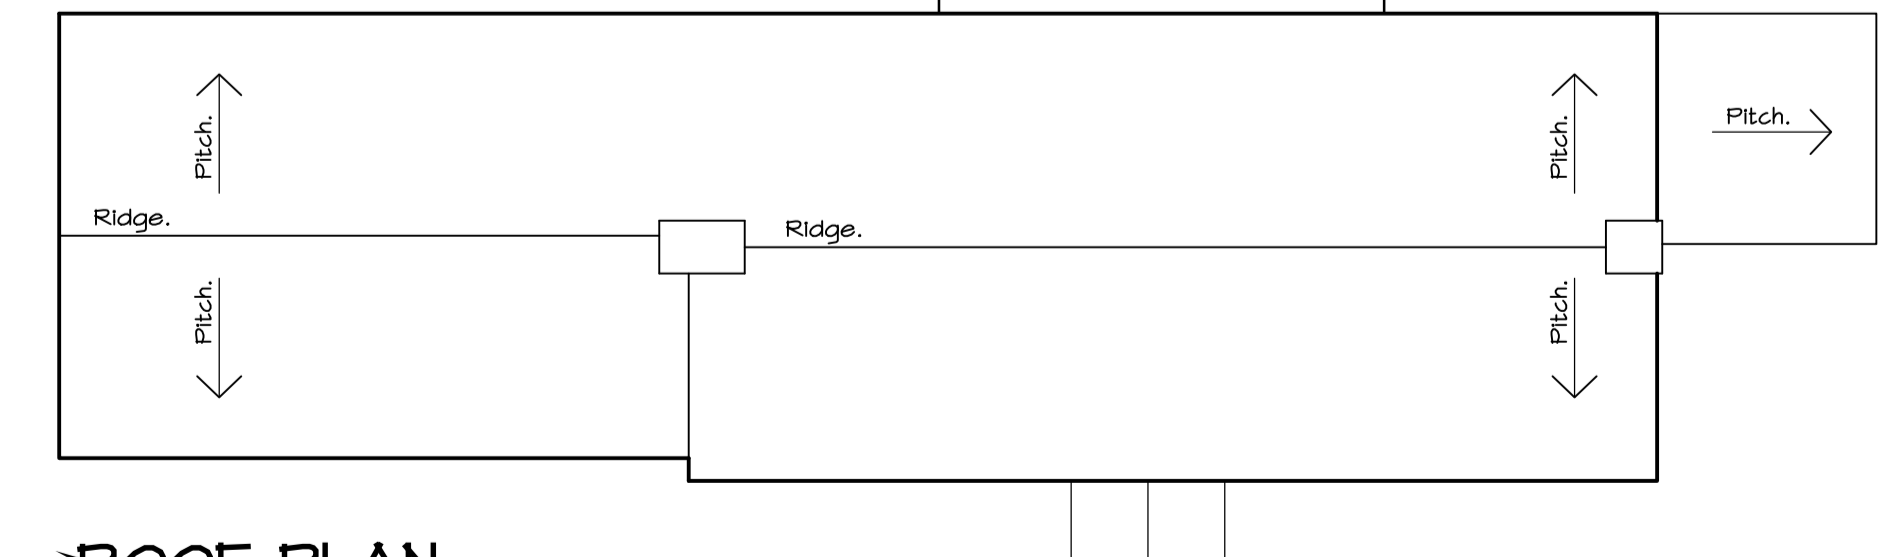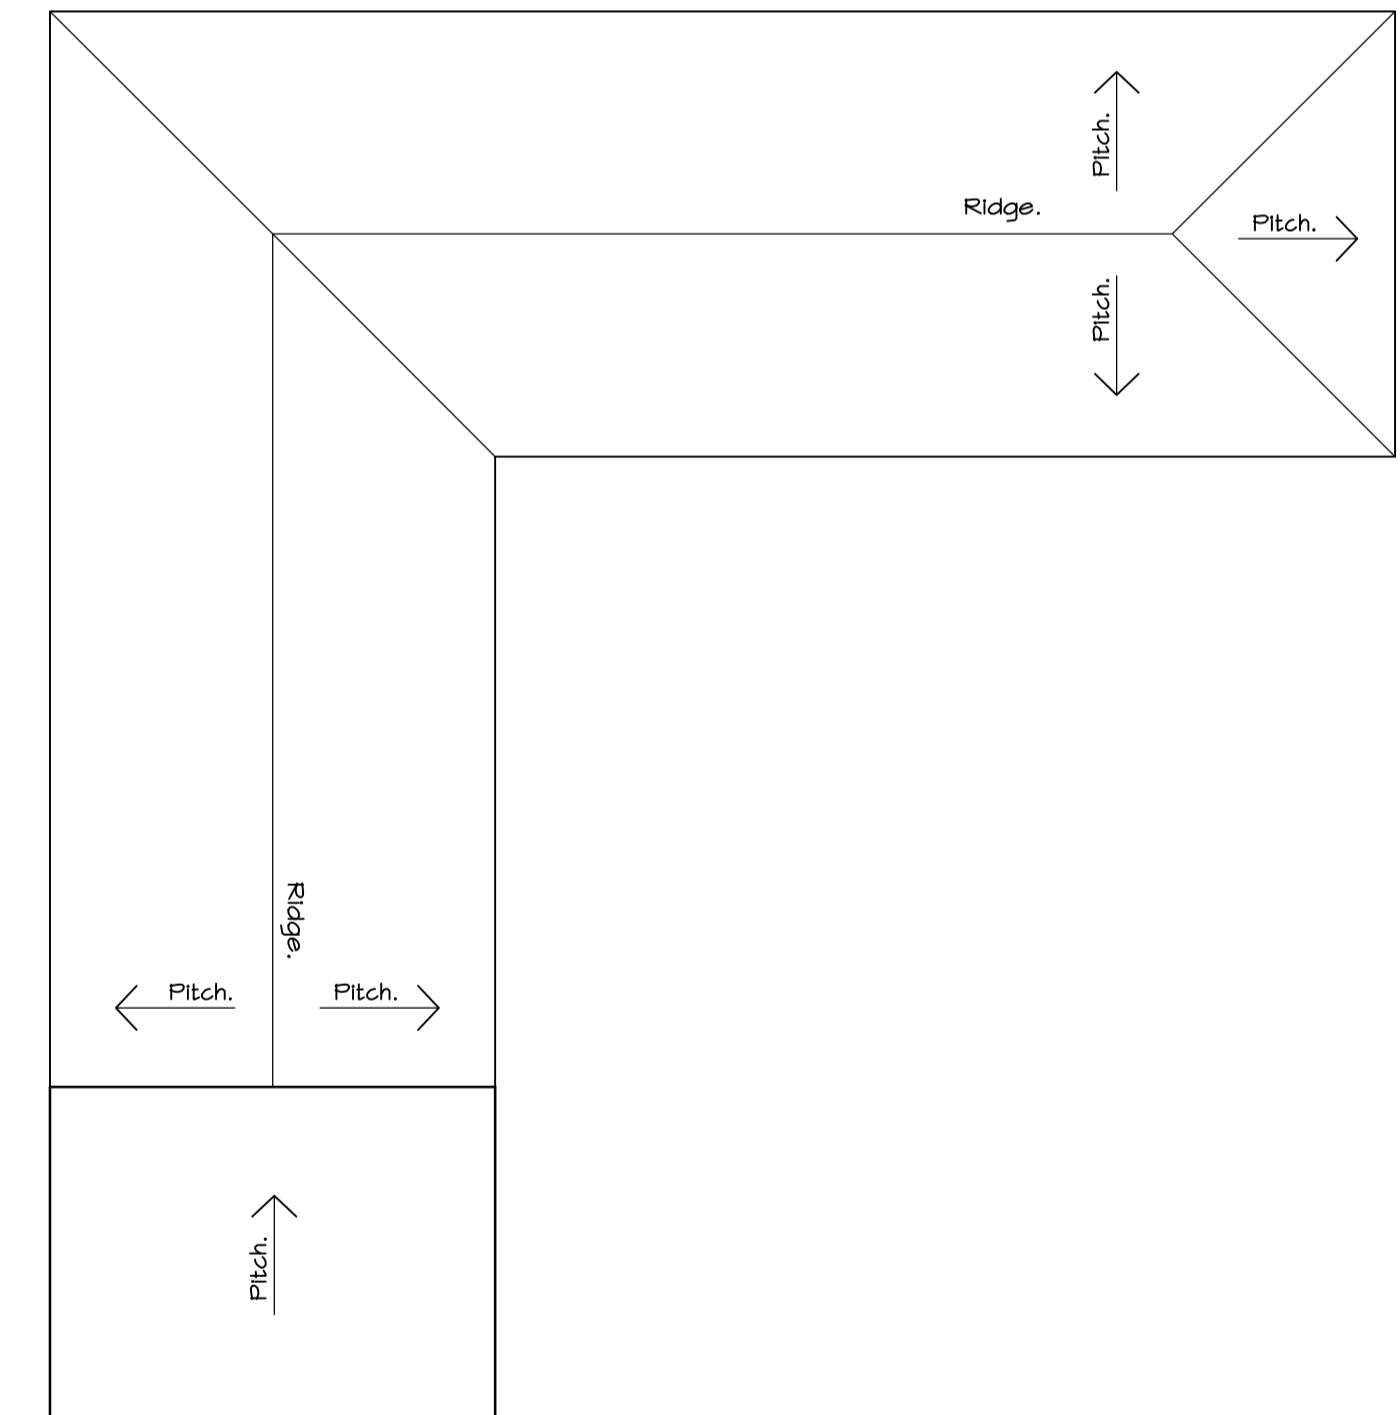

NORTH ELEVATION.

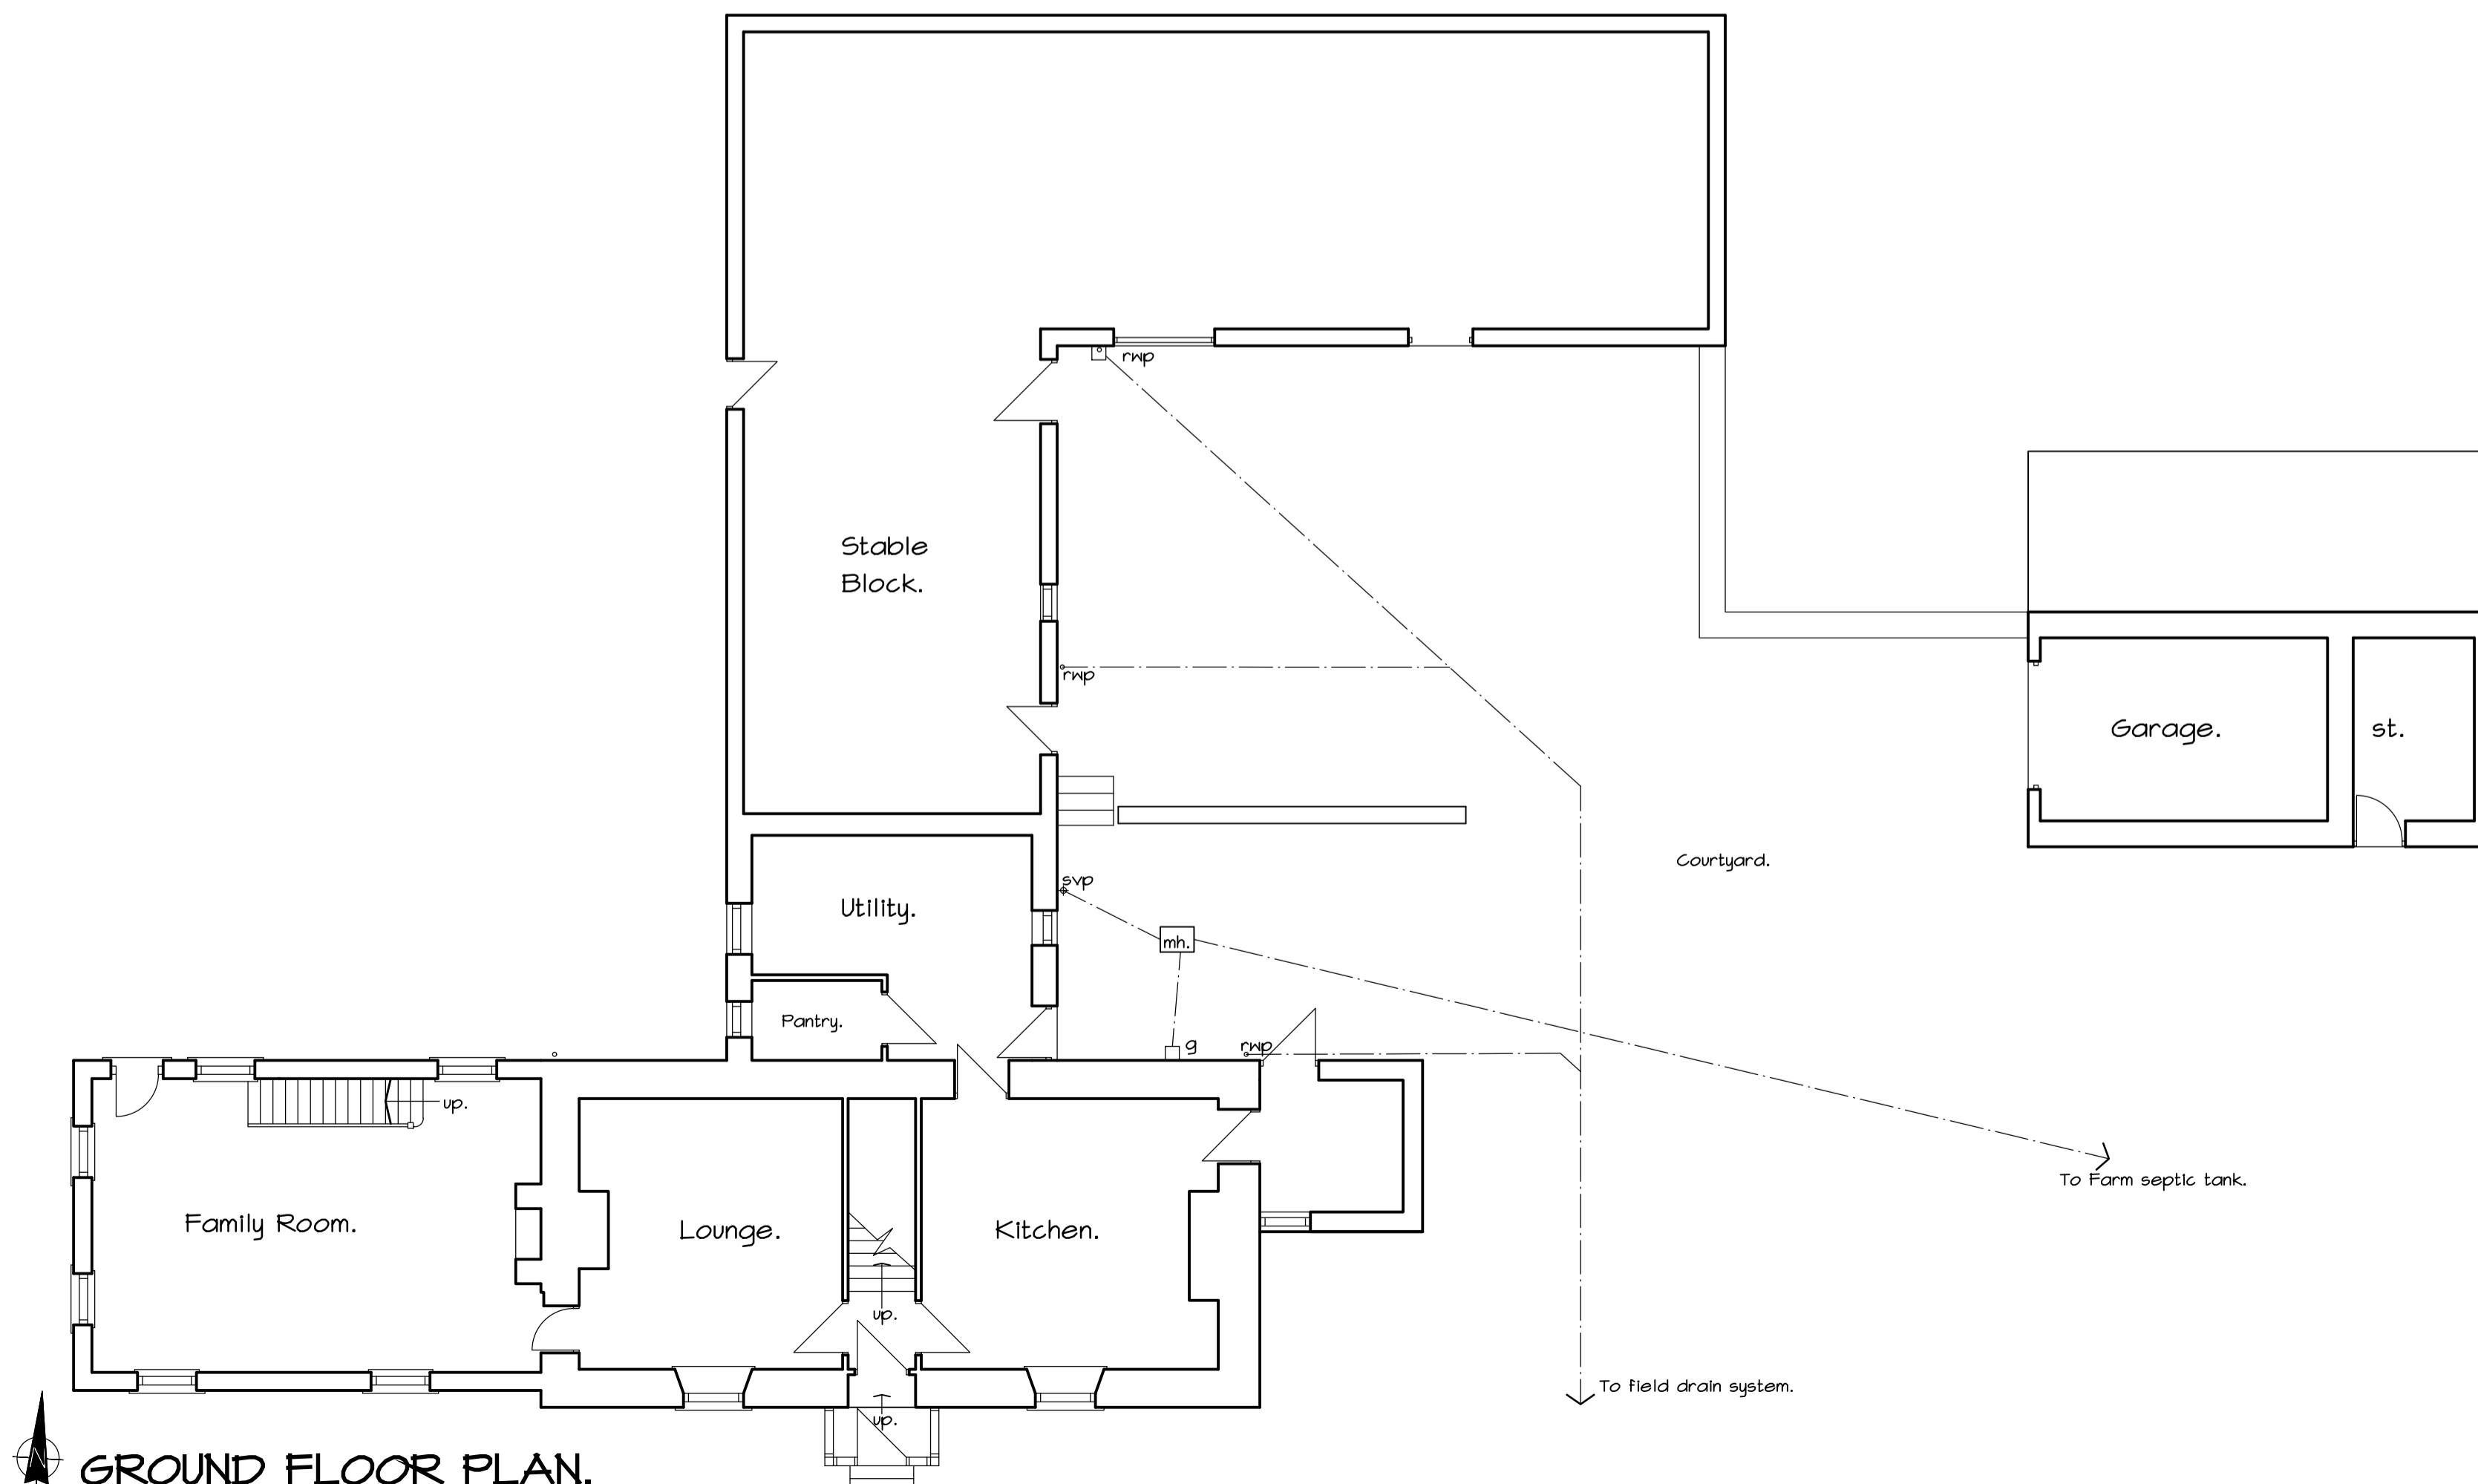

ROOF PLAN.



GROUND FLOOR PLAN.

 SOUTH SHIELDS BUSINESS WORKS HENRY BOBSON WAY, SOUTH SHIELDS TYNE & WEAR NE 33HE Tel No. 01275 015600 EMAIL: info@artisanarchitecture.co.uk	PROJECT PROPOSED GARAGE AND PORCH EXTENSION, HALLS HILL FARM, WEST WOODBURN, NE48 2TU.	SCALE 1:50 DATE MAY 2022	DRAWING STATUS PLANNING APPLICATION
	TITLE EXISTING GROUND FLOOR PLAN / SITE LAYOUT, ELEVATIONS AND ROOF PLAN.	DRAWING NUMBER A/3571/01	 CHARTERED PRACTICE