





Rev.	Date	Description	App'd

ALL DIMENSIONS TO BE CHECKED ON SITE
 PRIOR TO CONSTRUCTION AND
 MANUFACTURE, AND ANY DISCREPANCIES
 TO BE REPORTED TO CONTRACT
 ADMINISTRATOR

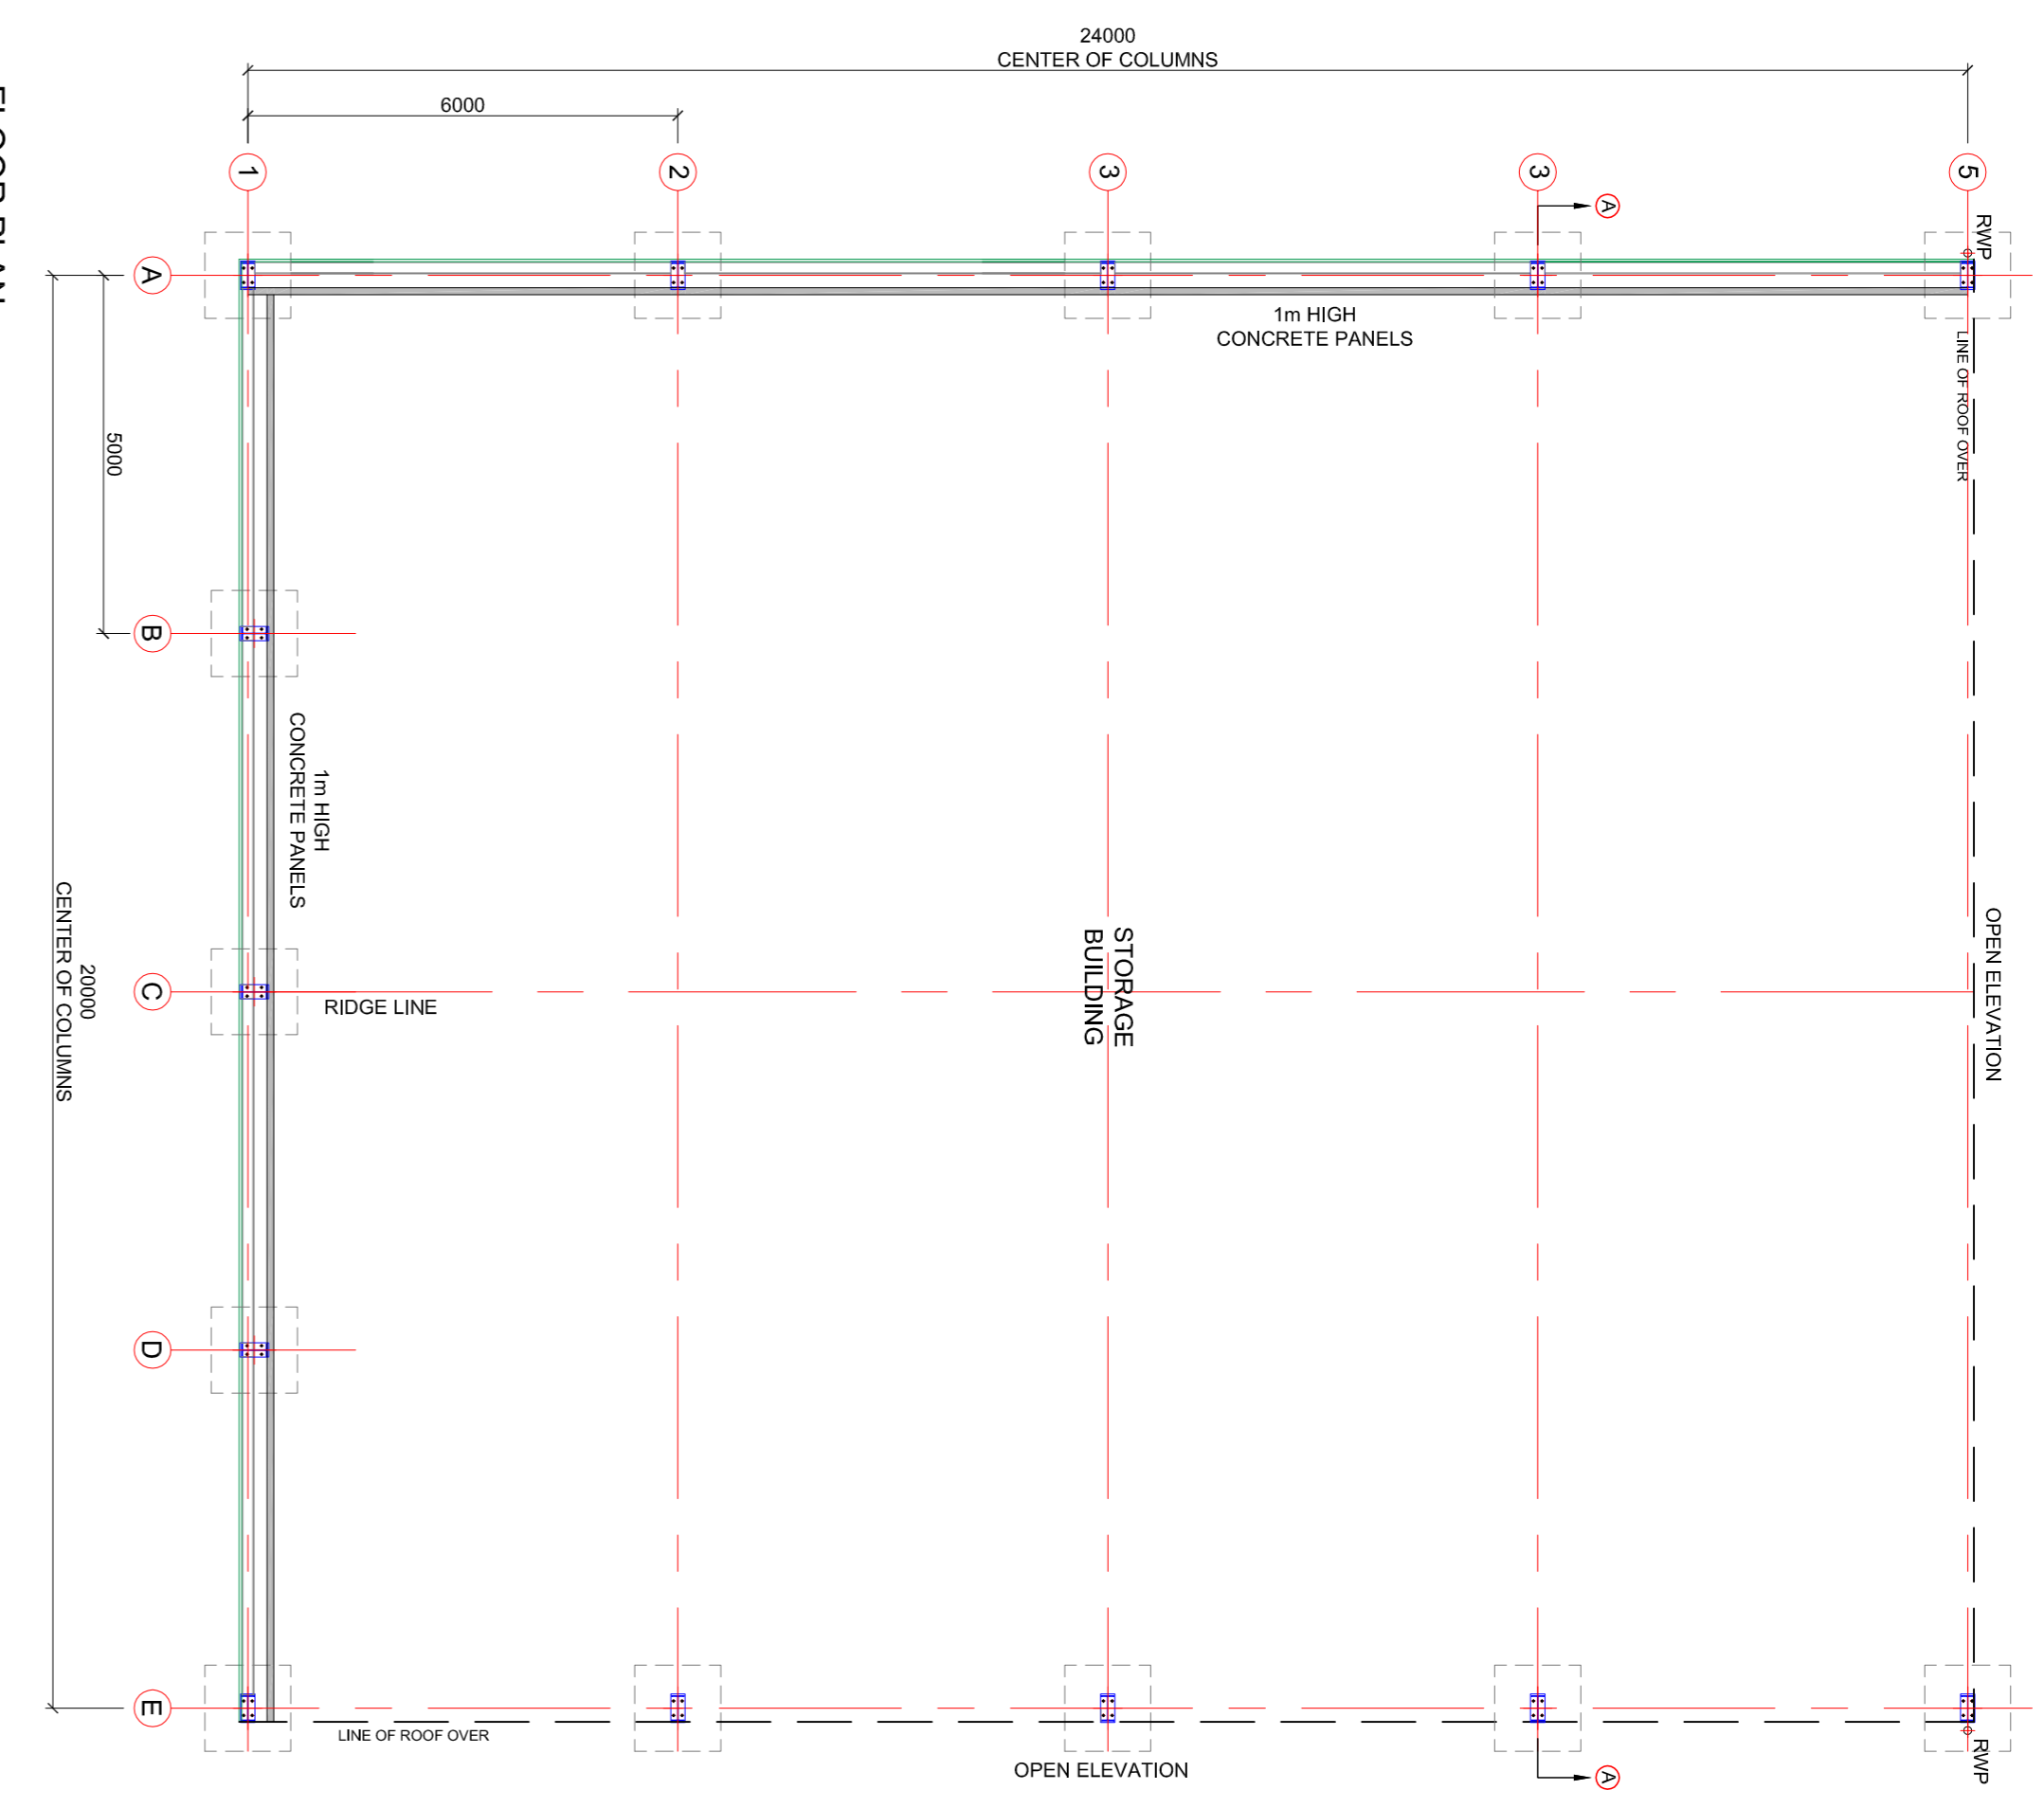

FLOOR PLAN
 SCALE - 1:100
 SCALE BAR - METRES

SECTION AA
 SCALE - 1:75
 SCALE BAR - METRES

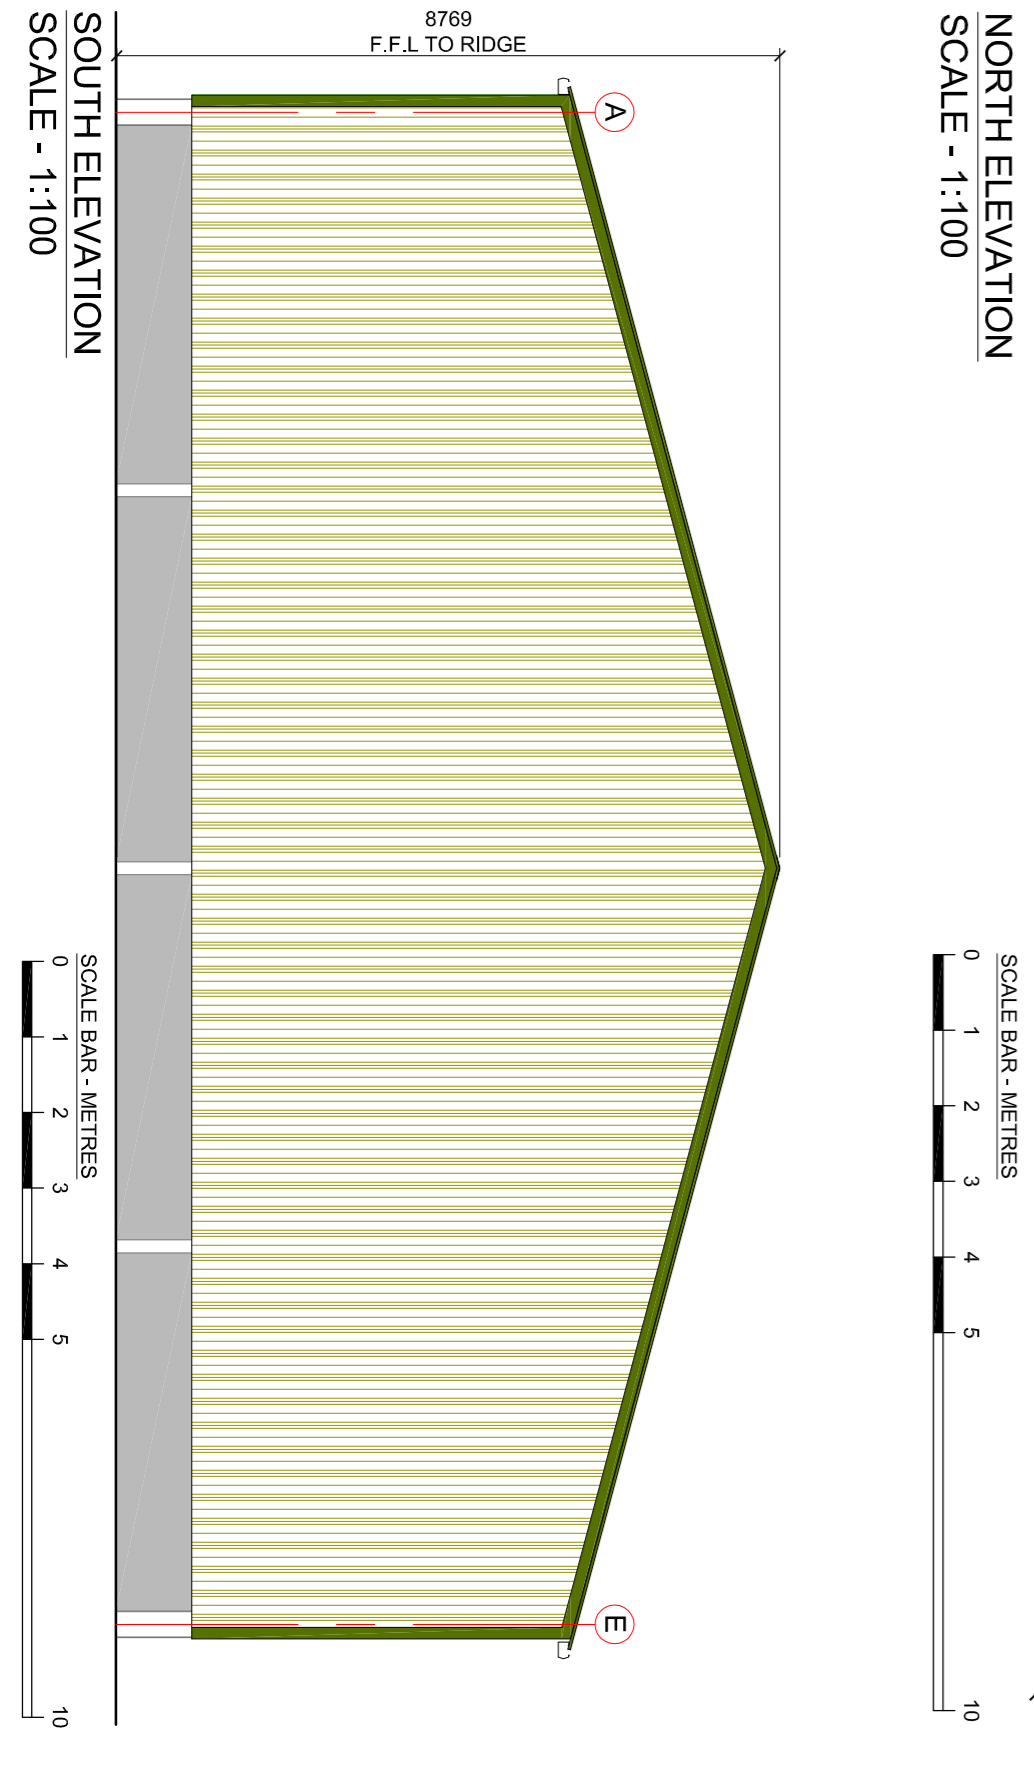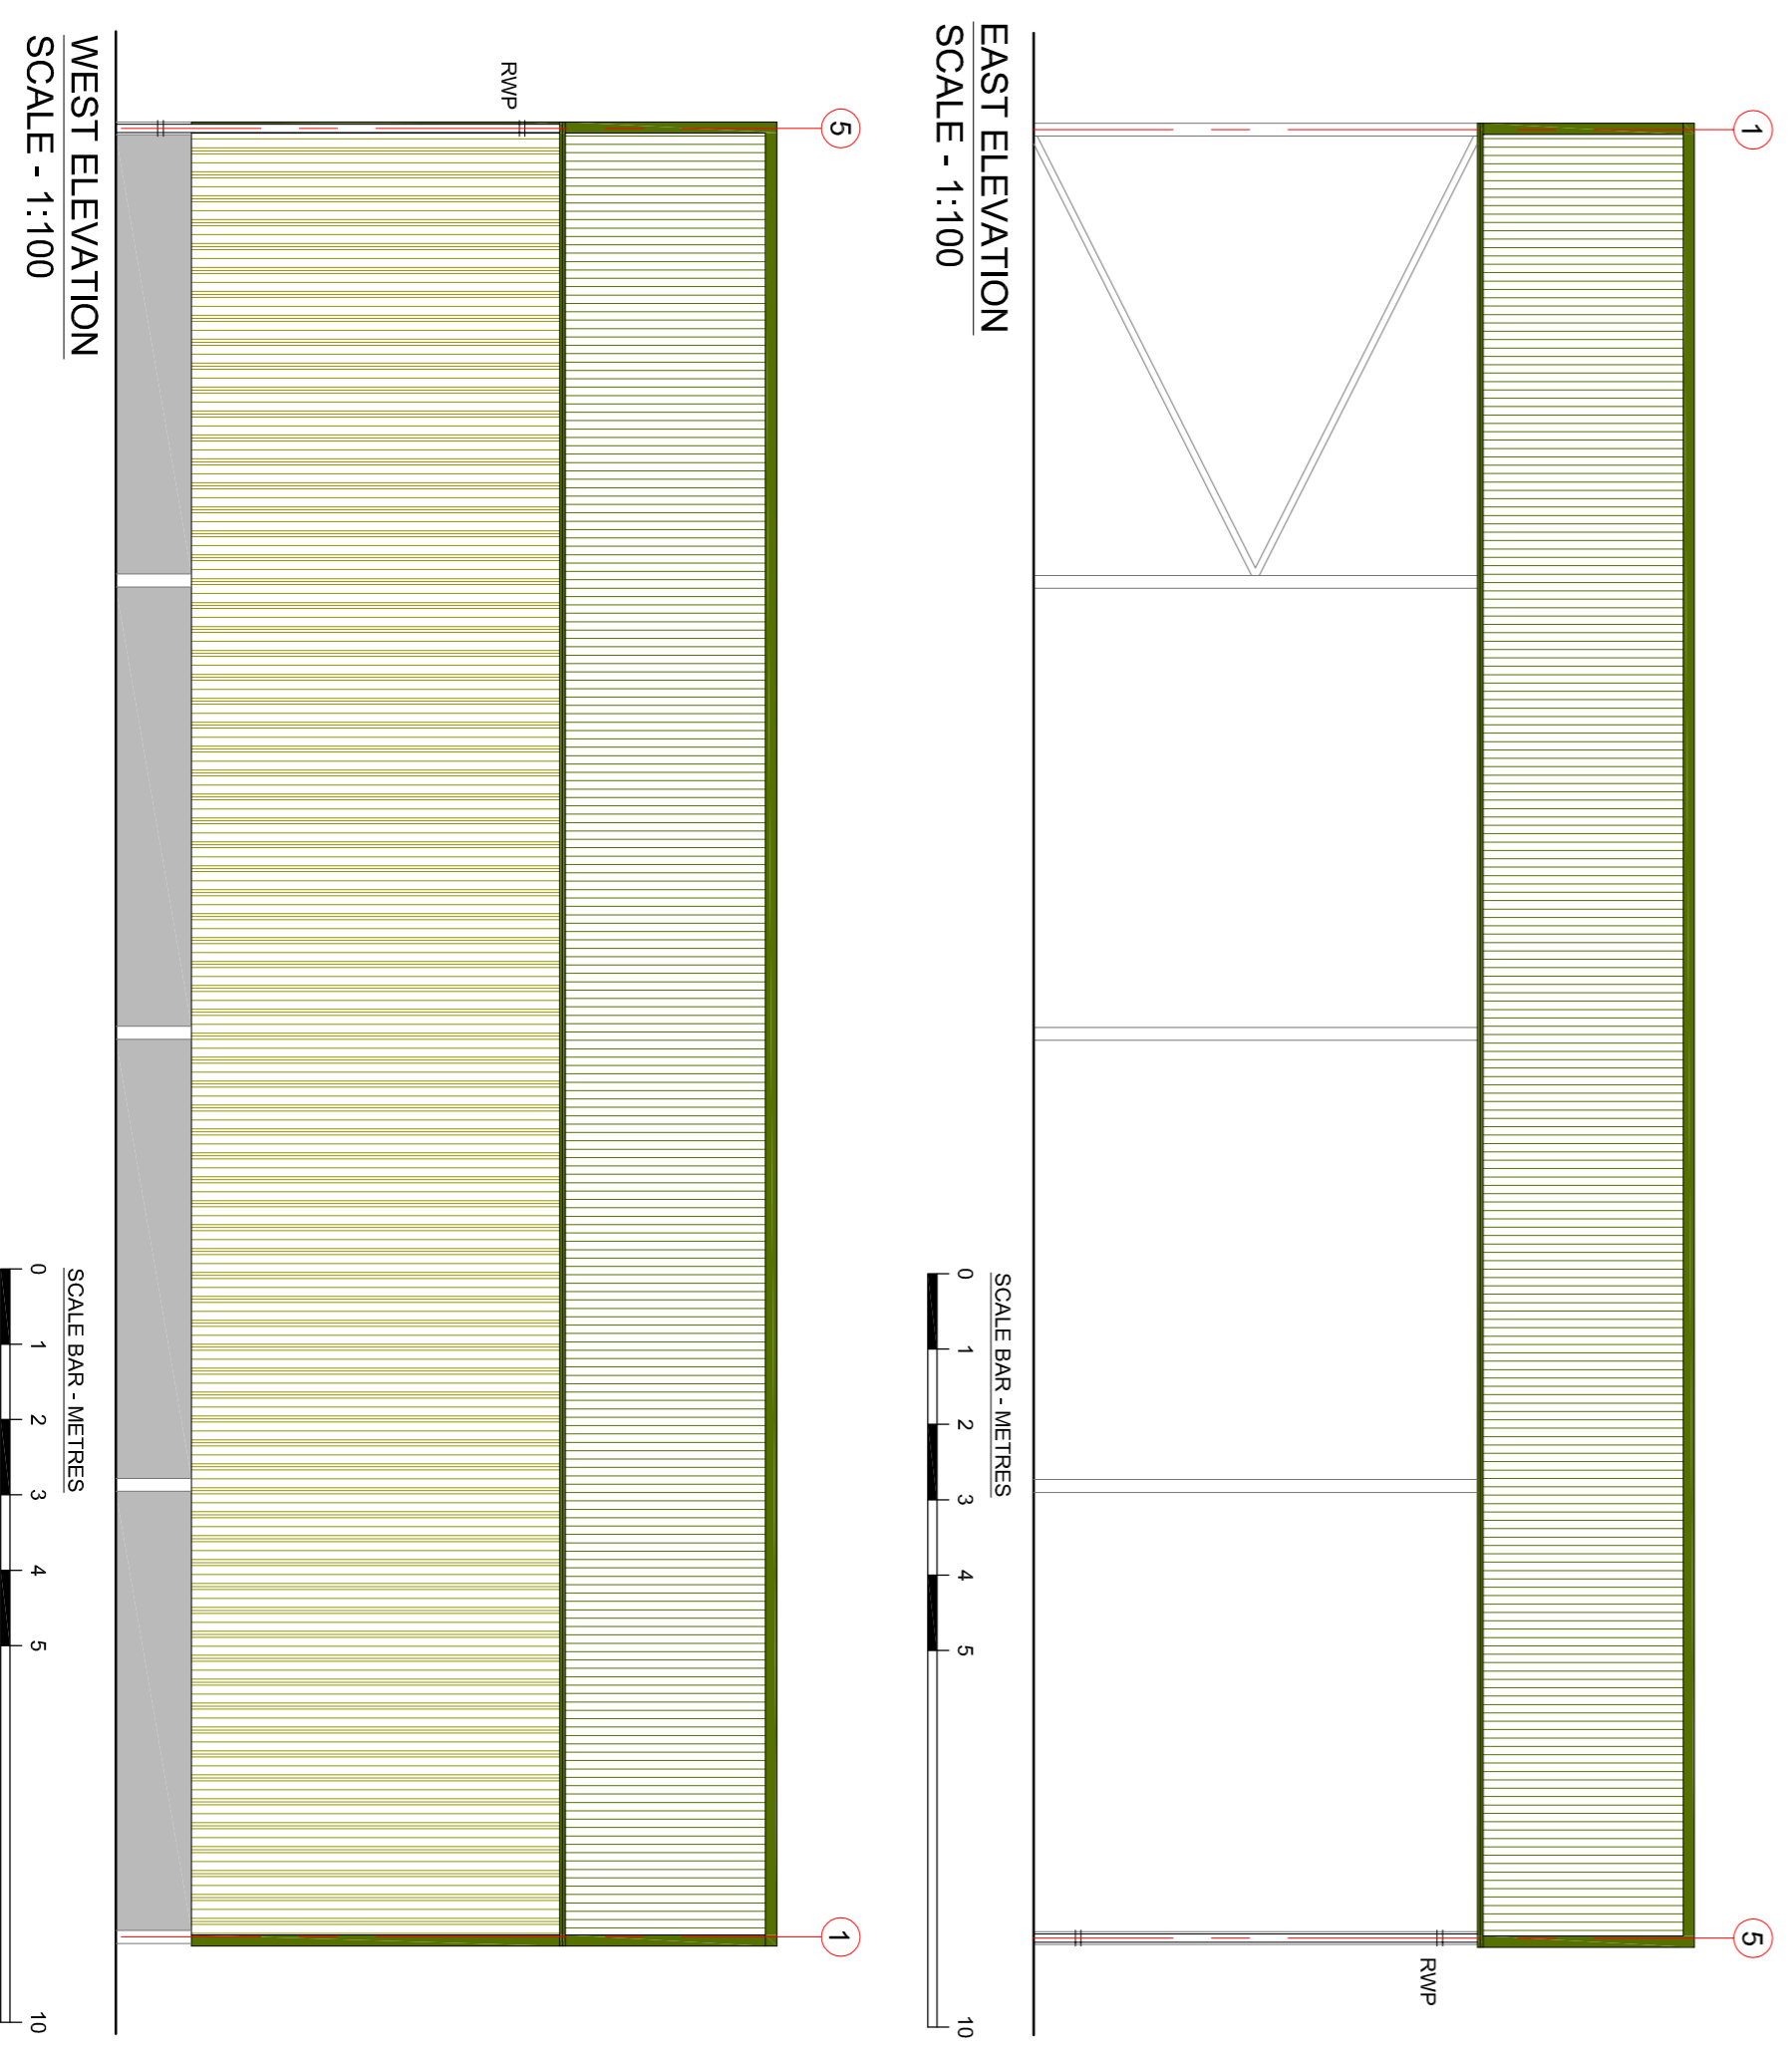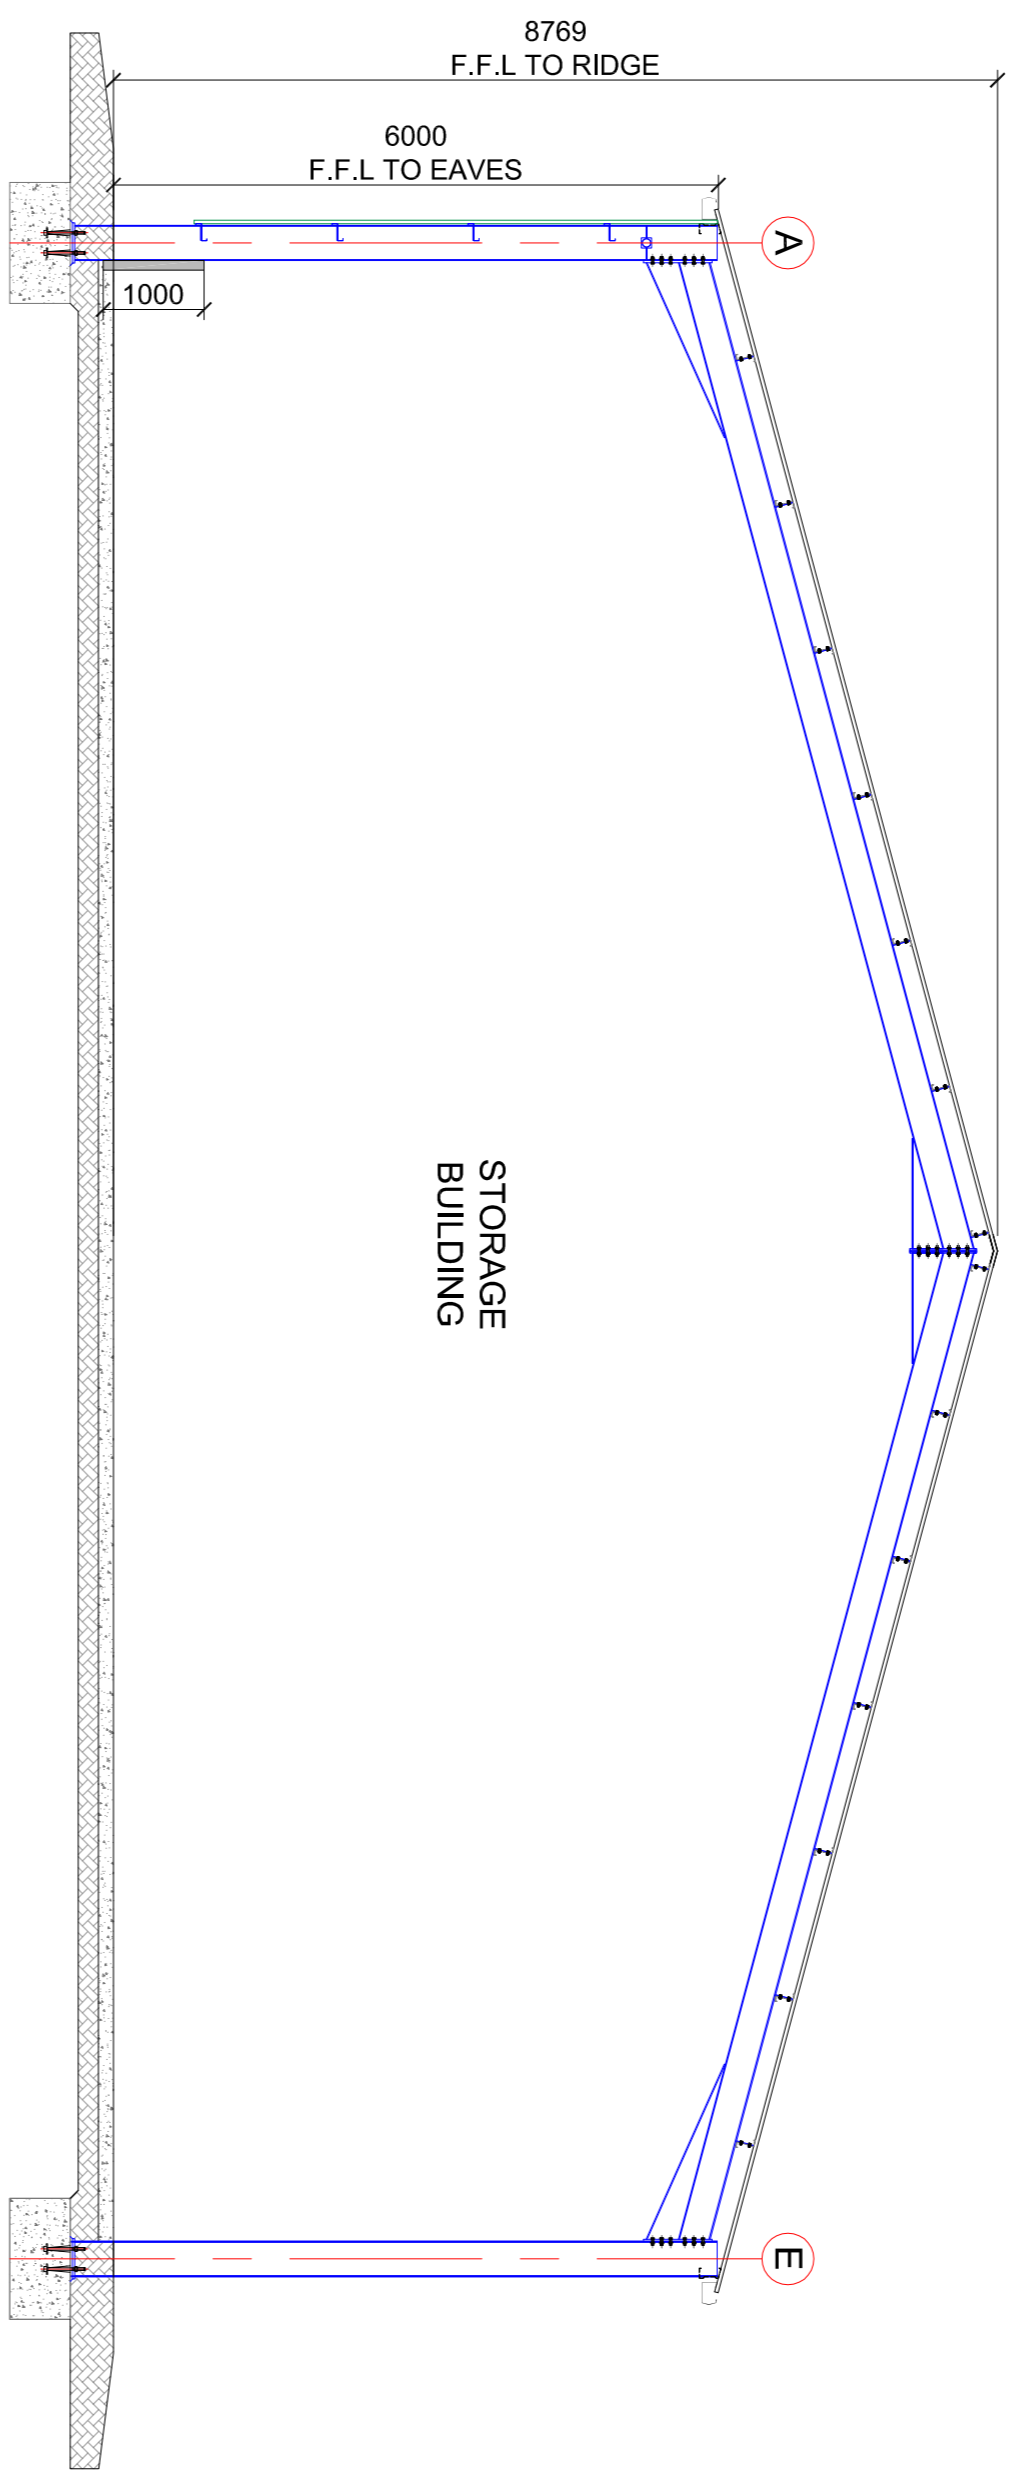

GENERAL SPECIFICATION:

1. ALL FOUNDATIONS TO BE AS PER THE STRUCTURAL ENGINEERS DESIGN CALCULATIONS
2. ALL ELECTRICAL INSTALLATIONS ARE TO COMPLY WITH BS 7671, 2001, ACCORDING AS AMENDED AND ALSO IN ACCORDANCE WITH THE REQUIREMENTS OF THE LOCAL AUTHORITY
3. ALL EXISTING SERVICES TO BE EXPOSED FOR INSPECTION PRIOR TO THE FORMATION OF NEW SERVICES
4. ALL SURFACE WATER CONNECTIONS ARE TO BE MIN. 100MM DIA. AND TO BE INSTALLED AND COVERED WITH REIN. CONCRETE
5. STANDARDS FOR NON-DOMESTIC SERVICES TO BE AS PER THE SCOTTISH BUILDING STANDARDS FOR NON-DOMESTIC SERVICES TO BE Laid WITH 1200MM COVER & BE 750MM MIN. BELOW GROUND LEVEL
6. ALL BELOW GROUND SERVICES TO BE PROTECTED BY CONCRETE
7. ALL SURFACE WATER DRAINAGE TO BE INSTALLED TO COMPLY WITH BS 5393
8. ALL NEW SURFACE WATER DRAINAGE PIPES TO HAVE SUITABLE HAND ACCESS TO THE GROUND SURFACE
9. ALL SURFACE WATER DRAINAGE TO BE INSTALLED TO COMPLY WITH BS 5393
1. ALL ELECTRICAL INSTALLATIONS ARE TO COMPLY WITH BS 7671, 2001, ACCORDING AS AMENDED AND ALSO IN ACCORDANCE WITH THE REQUIREMENTS OF THE LOCAL AUTHORITY
2. ALL LIGHT FITTINGS TO HAVE AN AVERAGE MINIMAL EFFICIENCY OF NOT LESS THAN 100LM/W
3. ALL LIGHT FITTINGS TO BE INSTALLED TO COMPLY WITH BS 5489, 2001, ACCORDING AS AMENDED
4. ALL ELECTRICAL SERVICES TO BE INSTALLED TO COMPLY WITH BS 7671, 2001, ACCORDING AS AMENDED
PLANNING
NOT FOR CONSTRUCTION

Blairgowrie Ltd.

ALGO BUSINESS CENTRE
 GLENHARN ROAD
 PERTH
 PH2 0NU
 Tel: 01738 450436
 Fax: 01738 450446
 Email: ps@algo.co.uk
 Web: www.algo.co.uk

Drawn By	CC/LM	Checked By	MA
Drawing Sheet Size	A1	Scale	AS SHOWN
Date	13.06.2022	Date	13.06.2022

Project Title
 PROPOSED STORAGE BUILDING AT
 MUNNISTON FARM, WEST OF CARBONA,
 STIRLING, FK8 3QG

Drawing Title
 PROPOSED FLOOR PLAN, SECTION AA,
 ELEVATIONS & CONSTRUCTION SPEC.

Project Number	P22-053
Drawing Number	PL_01
Revision	-