




- KEY
- Definitive footpath
 - Application boundary
 - Site access

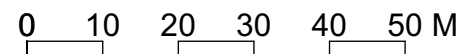

Existing Site Plan
Scale 1:1000 @ A3

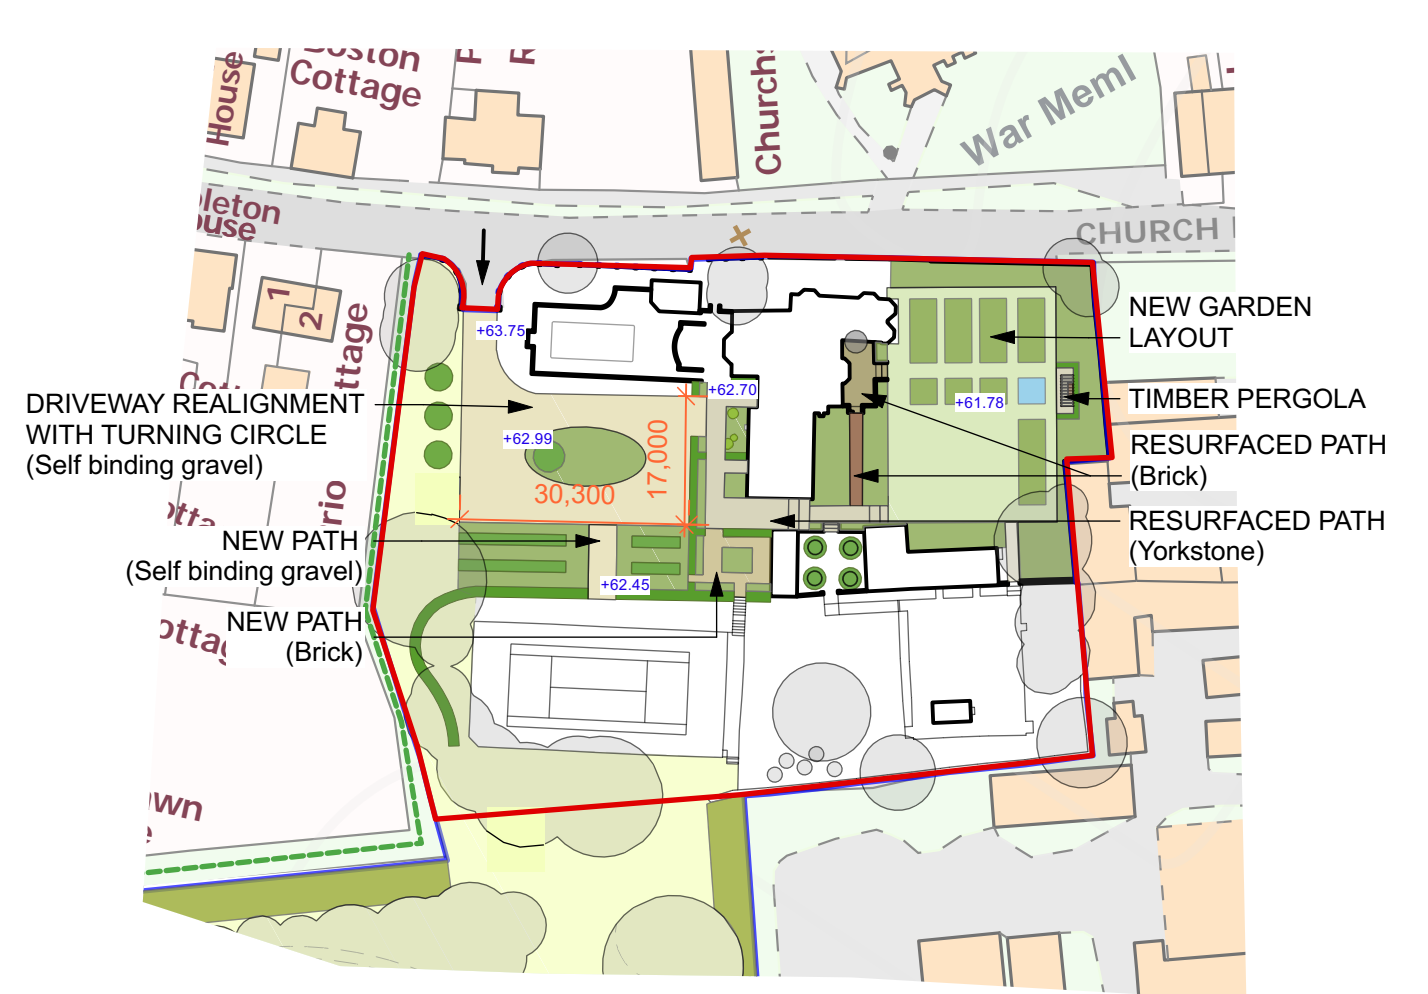

- KEY
- Definitive footpath
 - Application boundary
 - Site access

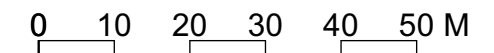

Proposed Site Plan
Scale 1:1000 @ A3

Revision: | Date: | Details: _____

The Priory, Little Waldingfield

Client: Mr & Mrs Joseph
 Drawing: Block Plan
 Project No: 018
 Drawing No: 018.JOS 4.0.02
 Date: 24/05/2022
 Scale: 1:1000 @ A3 Rev: A
 Drawn: DB Checked: JL
 Purpose of Issue: Planning

Thomas Hoblyn
GARDEN DESIGN



Mansard House
 Low Street
 Bardwell
 Bury St Edmunds
 IP31 1AR Suffolk
 T: 01359 252 056
 E: enquiries@thomashoblyn.co.uk
 www.thomashoblyn.co.uk
 © 2021 - Thomas Hoblyn Garden Design Ltd.