

**FINISHES**

**Roof** :- Matching concrete roof tiles.


**Rainwater Goods & Fasciboards** etc :- Matching black pvc rainwater goods on white UPVC fasciboards.

**Windows & Doors** :- Matching Grey UPVC double glazed windows & Doors with obscure glazing to bathrooms. Rooflights to be Grey UPVC double glazed units.

**External Walls** :- Matching facing brickwork.




**PROPOSED FRONT ELEVATION**  
SCALE 1:50

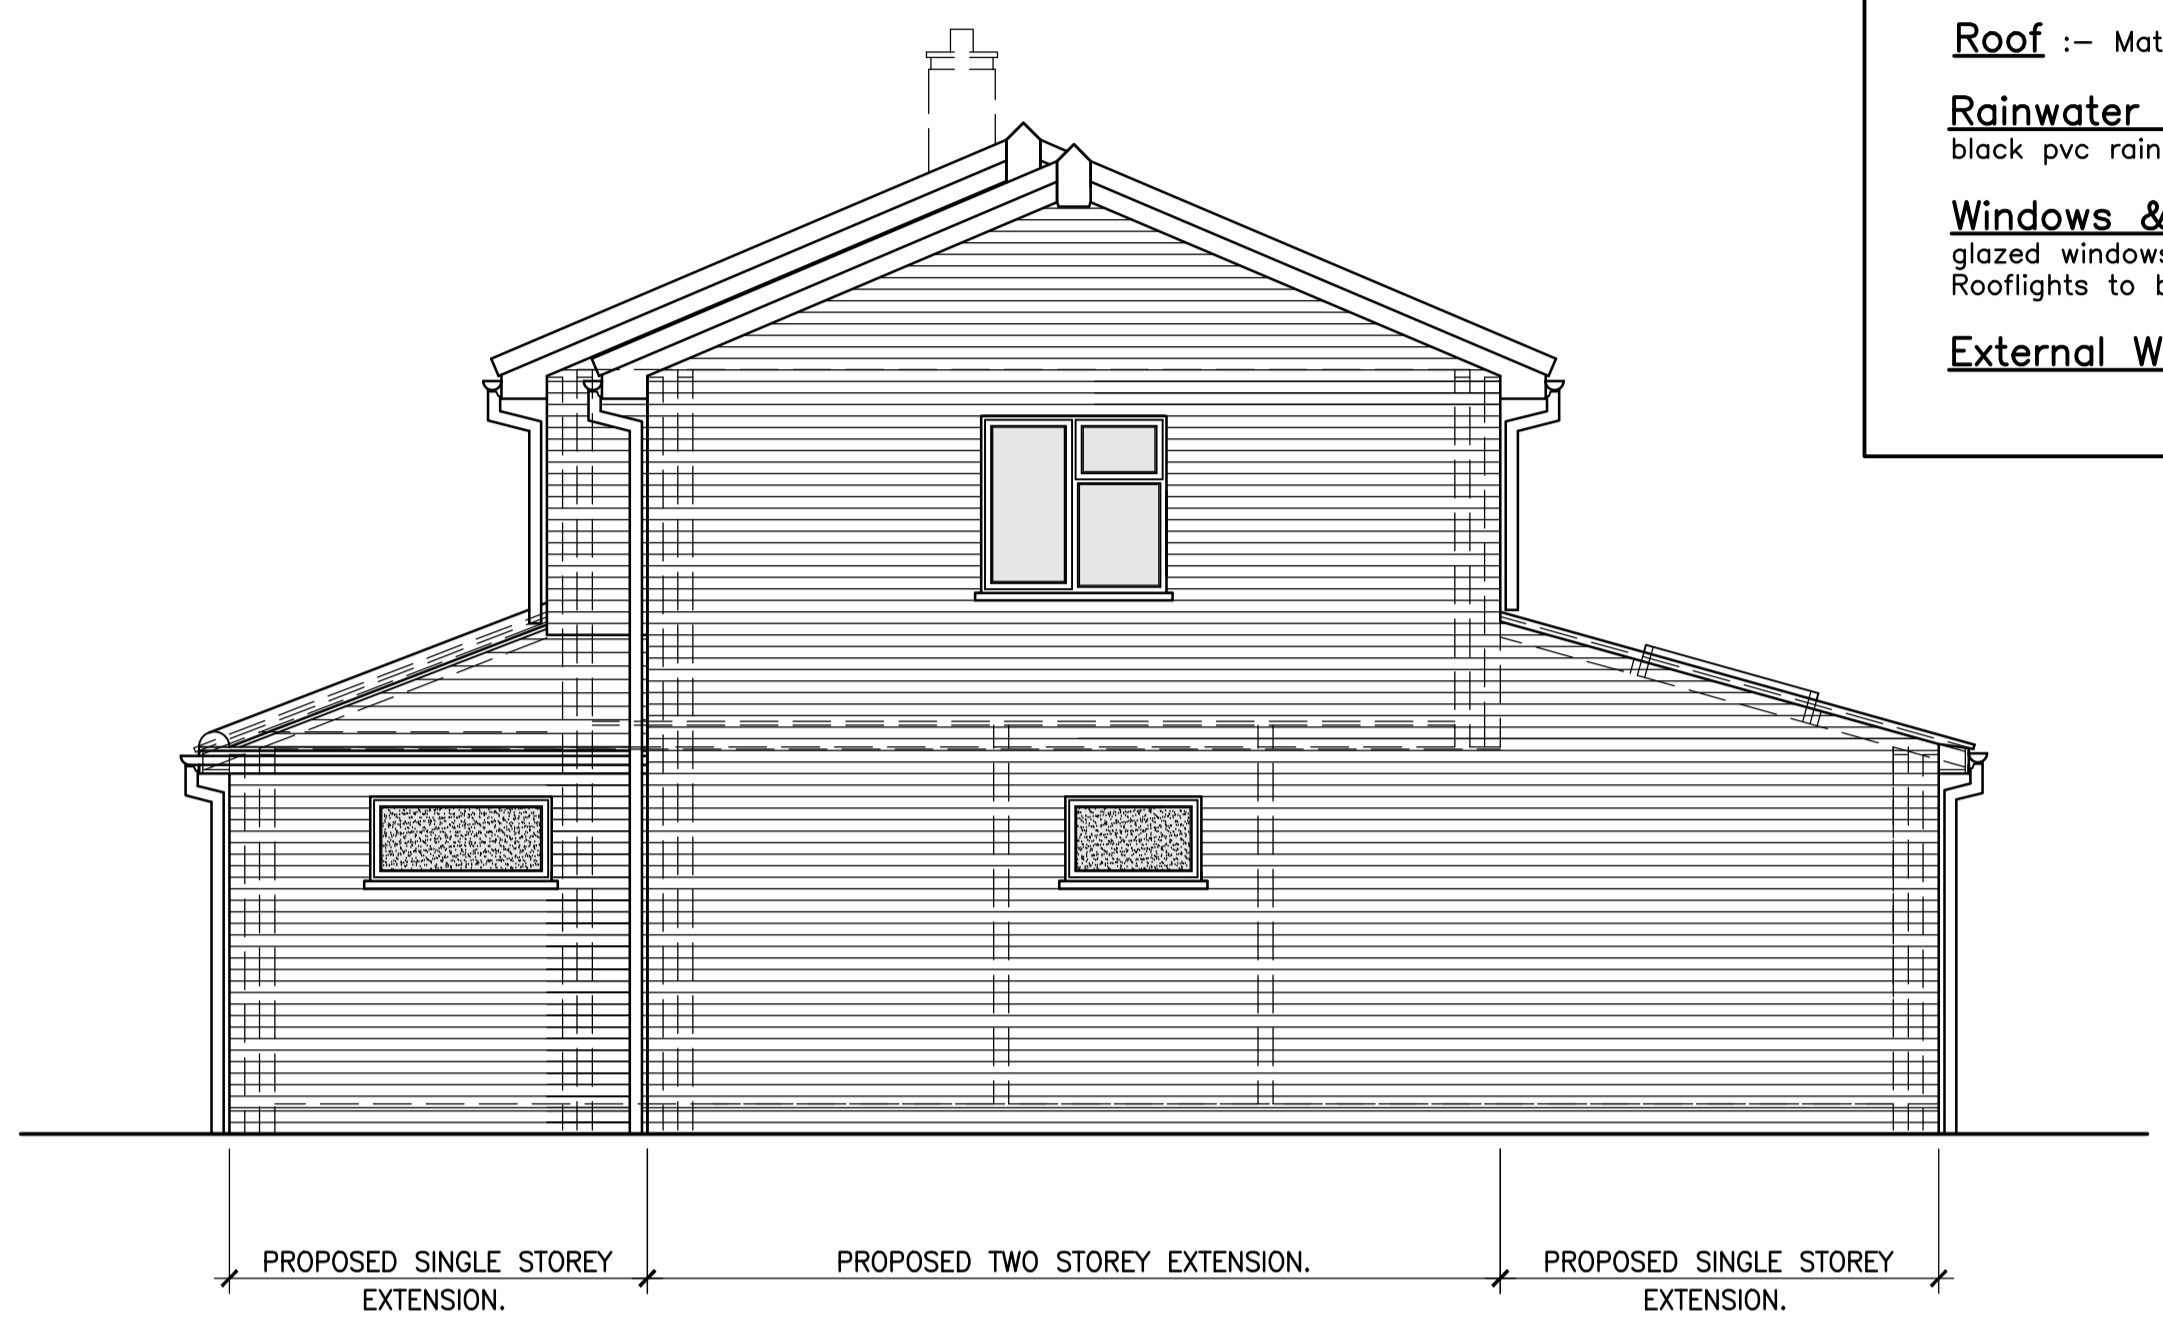

**PROPOSED SIDE ELEVATION**  
SCALE 1:50



**PROPOSED REAR ELEVATION**  
SCALE 1:50

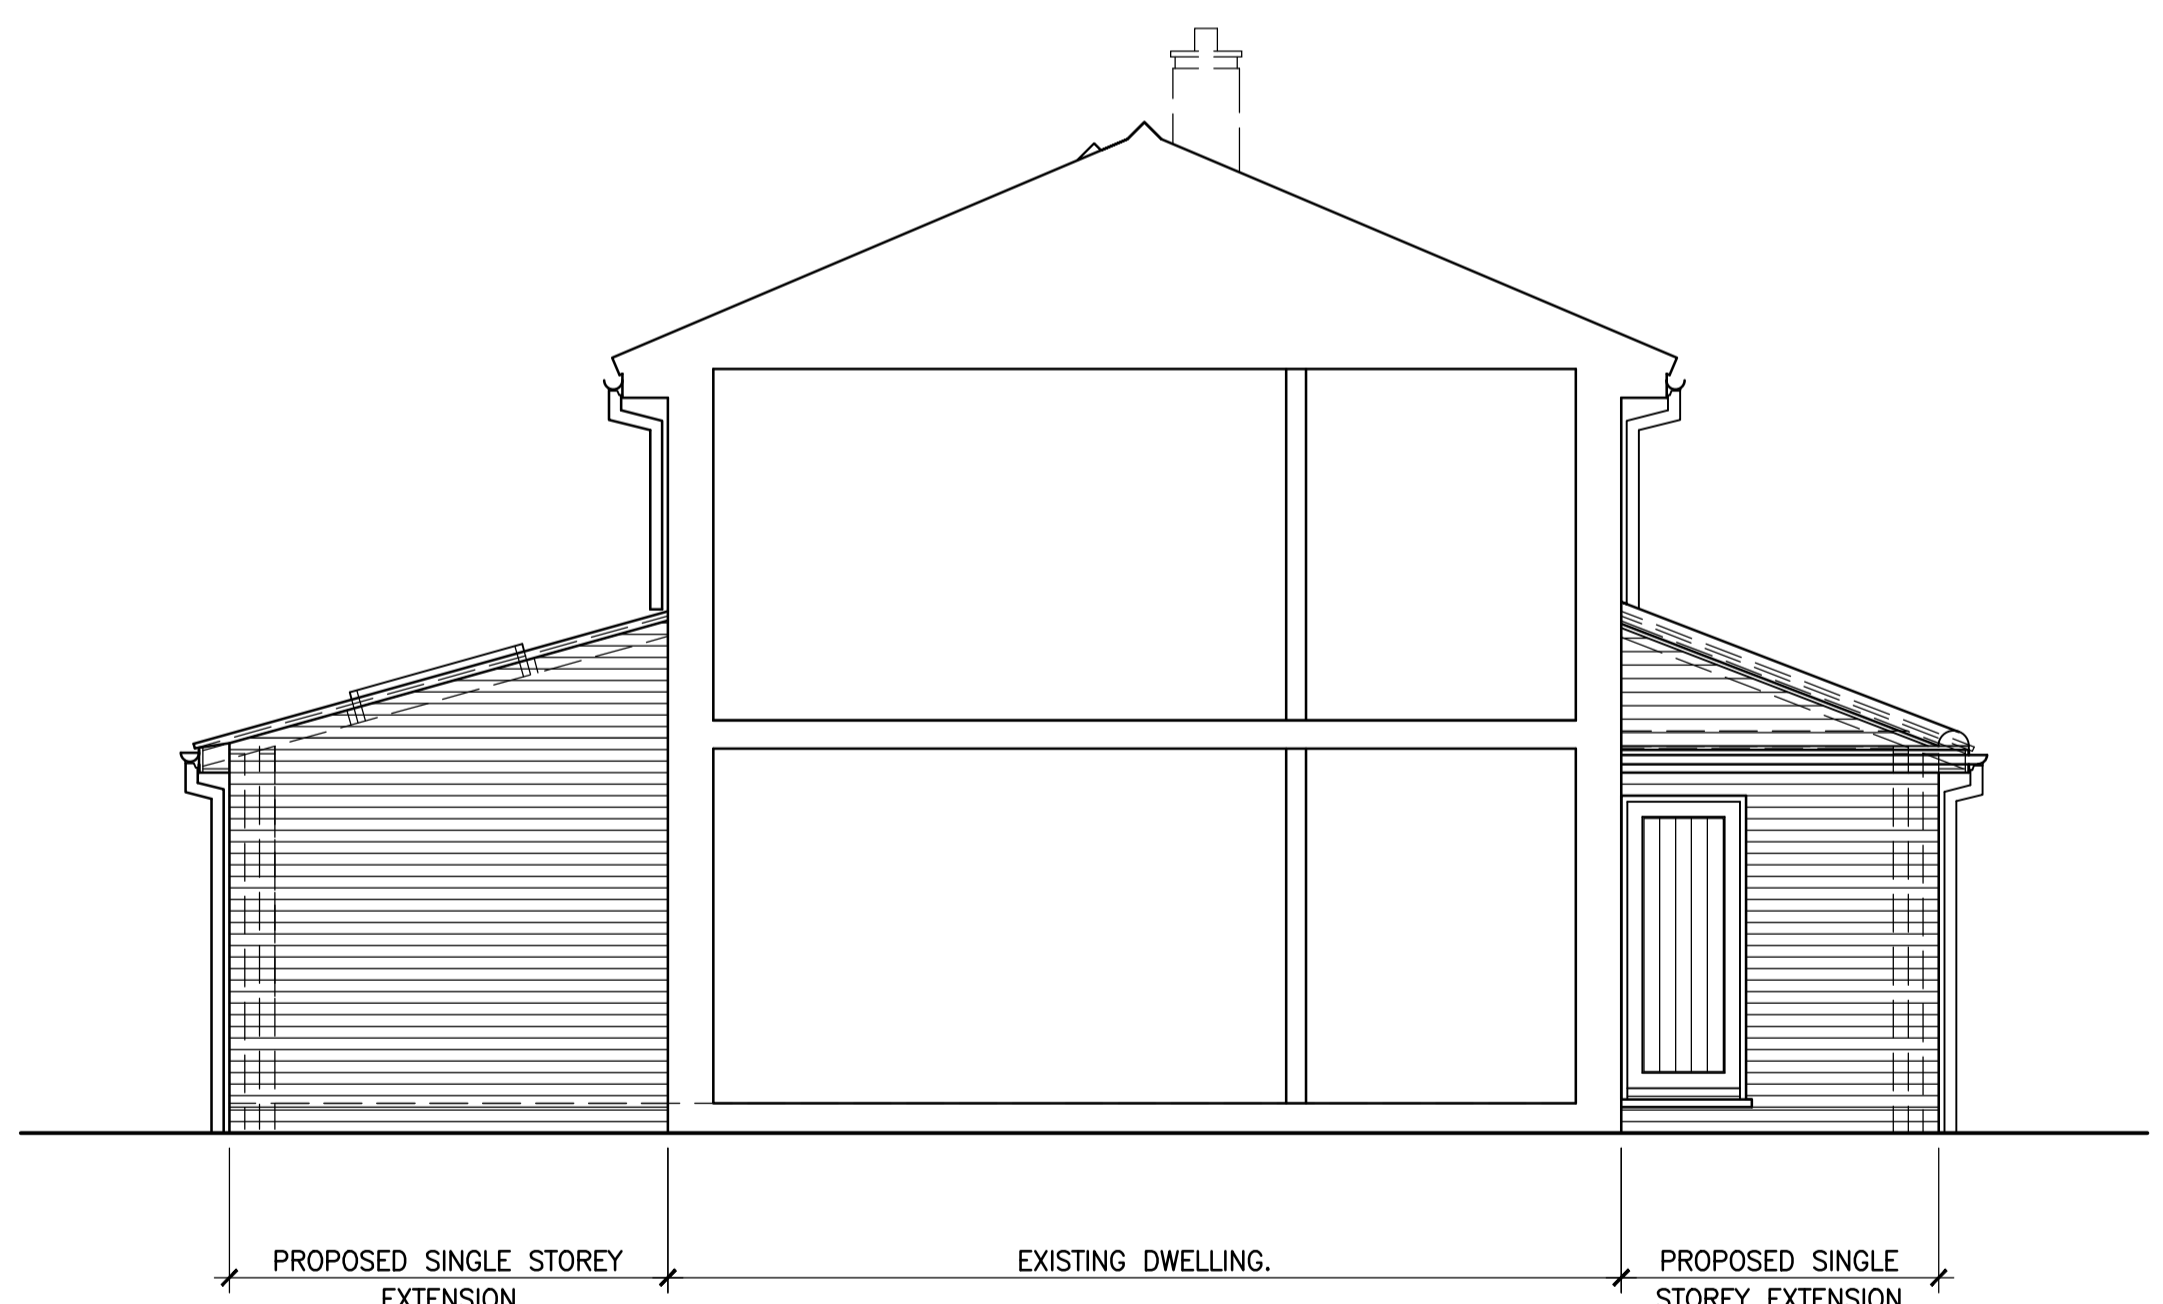

**PROPOSED SECTIONAL SIDE ELEVATION**  
SCALE 1:50

Contract  
PROPOSED SINGLE STOREY FRONT & REAR EXTENSIONS & TWO STOREY SIDE EXTENSION AT 8 WINCHESTER GARDENS, CLAYDON, SUFFOLK. IP6 0BL.

Title  
PROPOSED ELEVATIONS.

Client  
MR M. REID & Miss C. BARKER.

REV	DATE	DESCRIPTION
P	05/22	PRELIMINARY-ISSUED FOR PLANNING APPROVAL.

**Stour Valley Design**  
Planning & Building Design Service

Swan Corner, Mill Lane, Bradfield, Essex. CO11 2UT  
Telephone Numbers: 01255 870332, Mobiles 077591 328066  
email address: simon.tankard@btinternet.com  
website address: www.stour-valley-design.co.uk

Scale 1:50.  
Date MAY 2022.  
Drawn S. TANKARD

Drawing No. P  
24-2022-04