





EXISTING FRONT ELEVATION
SCALE 1:50

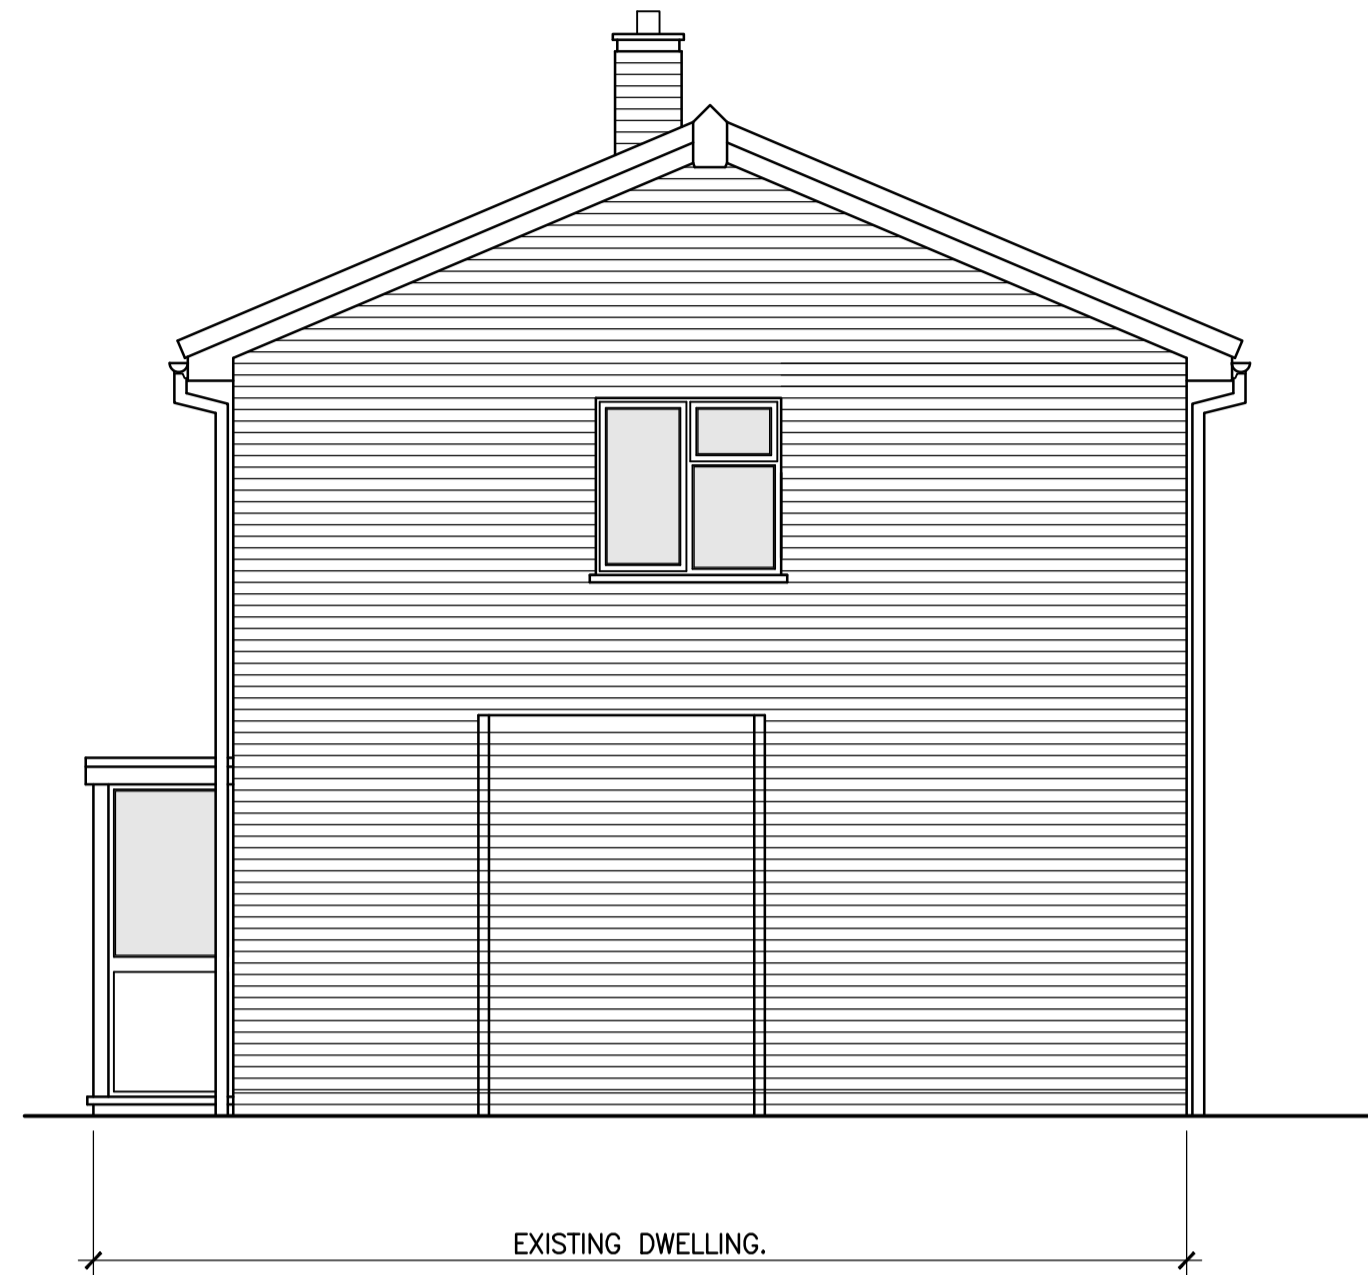

EXISTING SIDE ELEVATION
SCALE 1:50



EXISTING REAR ELEVATION
SCALE 1:50

 

LOCATION PLAN
SCALE 1:1250.

Contract
PROPOSED SINGLE STOREY FRONT & REAR
EXTENSIONS & TWO STOREY SIDE EXTENSION
AT 8 WINCHESTER GARDENS, CLAYDON,
SUFFOLK. IP6 0BL.

Title
EXISTING ELEVATIONS.

Client
MR M. REID & Miss C. BARKER.

REV	DATE	DESCRIPTION
P	05/22	PRELIMINARY-ISSUED FOR PLANNING APPROVAL.

Stour Valley Design
Planning & Building Design Service

Swan Corner, Mill Lane, Bradfield, Essex. CO11 2UT
Telephone Numbers: (0)1255 870332; Mobiles: 07759 328066
email address: simon.tankard@btinternet.com
website address: www.stour-valley-design.co.uk

Scale 1:50, 1:1250.
Date MAY 2022.
Drawn S. TANKARD

Drawing No. P
24-2022-02