



**16. Westbourne Villas, Hove, Brighton Hove, BN3 4GQ**

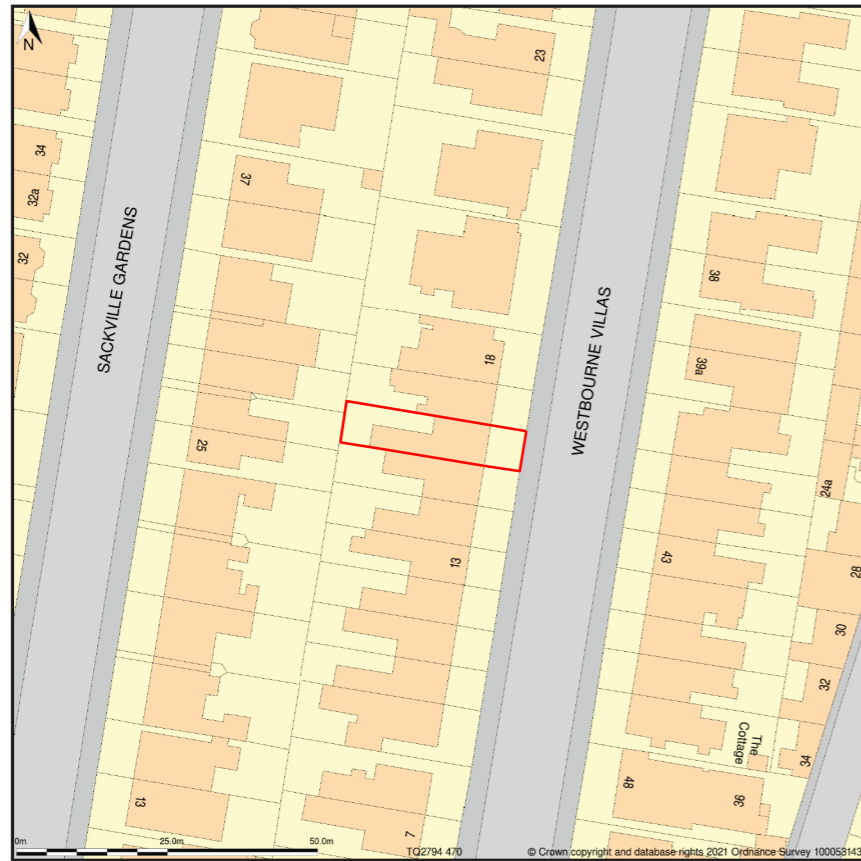

Site Plan shows area bounded by: 527876.4, 104637.36 528017.82, 104778.79 (at a scale of 1:1250), OSGridRef: TQ2794 470. The representation of a road, track or path is no evidence of a right of way. The representation of features as lines is no evidence of a property boundary.

Produced on 28th Oct 2021 from the Ordnance Survey National Geographic Database and incorporating surveyed revision available at this date. Reproduction in whole or part is prohibited without the prior permission of Ordnance Survey. © Crown copyright 2021. Supplied by www.buyaplan.co.uk a licensed Ordnance Survey partner (100053143). Unique plan reference: #00679757-E88522

Ordnance Survey and the OS Symbol are registered trademarks of Ordnance Survey, the national mapping agency of Great Britain. Buy A Plan logo, pdf design and the www.buyaplan.co.uk website are Copyright © Pass Inc Ltd 2021

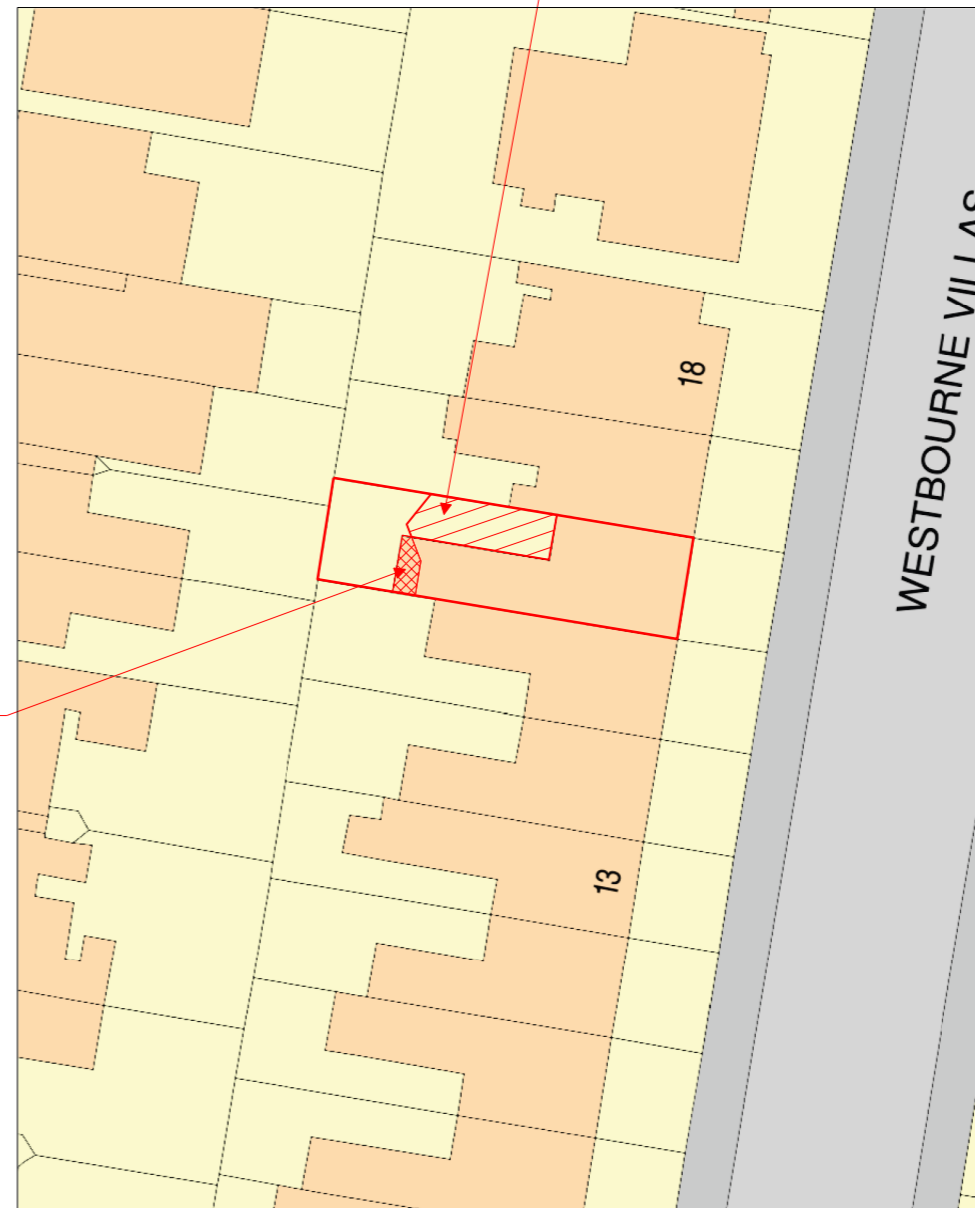

existing extension removed

single storey infill extension

	<b>Site Plan</b>
	Scale 1:1250 @ A3

	<b>Block Plan</b>
	Scale 1:500 @ A3

Contractor to check and verify all dimensions on site prior to commencing work. Any discrepancies to be reported to the architect immediately.

**A3**



KEY

Revisions

Rev	Date	Note

Project address

16 Westbourne Villas  
Hove  
BN3 4GQ

Client

Sally + Jo Stonehouse

Project title

**16 Westbourne Villas**

Drawing Title

Site Plan

Scale 1:1250 @ A3 1:500 @ A3		Drawn by WF
Project No. 147	Drawing no. 010	Revision D1
Status Design	First Drawn 21.10.21	