


- General Notes
- Copyright 3SIXTY Real Estate Ltd
  - Except for planning purposes, do not scale. Use figured dimensions only
  - Any discrepancies are to be reported to 3SIXTY Real Estate Ltd. before any works commence
  - In executing the work shown, the contractor shall work in accordance with all relevant British Standards, Codes of Practice and Health & Safety regulations
  - The contractor shall be responsible for taking all on-site dimensions necessary to complete the works
  - The contractor shall ensure that fire compartmentation is maintained into concealed voids, service penetrations etc
  - All pipework drops/cables/conduits etc. to be boxed in/concealed unless noted otherwise

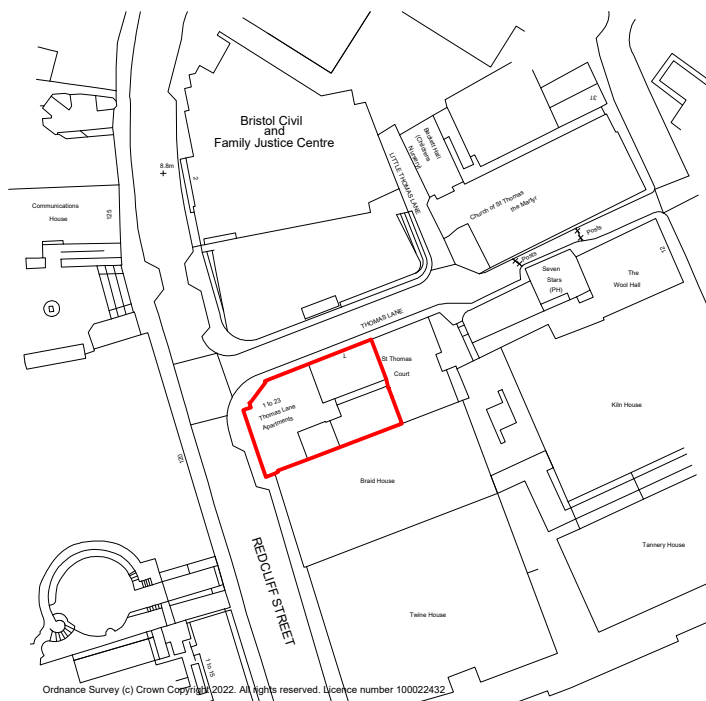


Location Plan

Scale: 1:1250

051050100

Scale: (m)

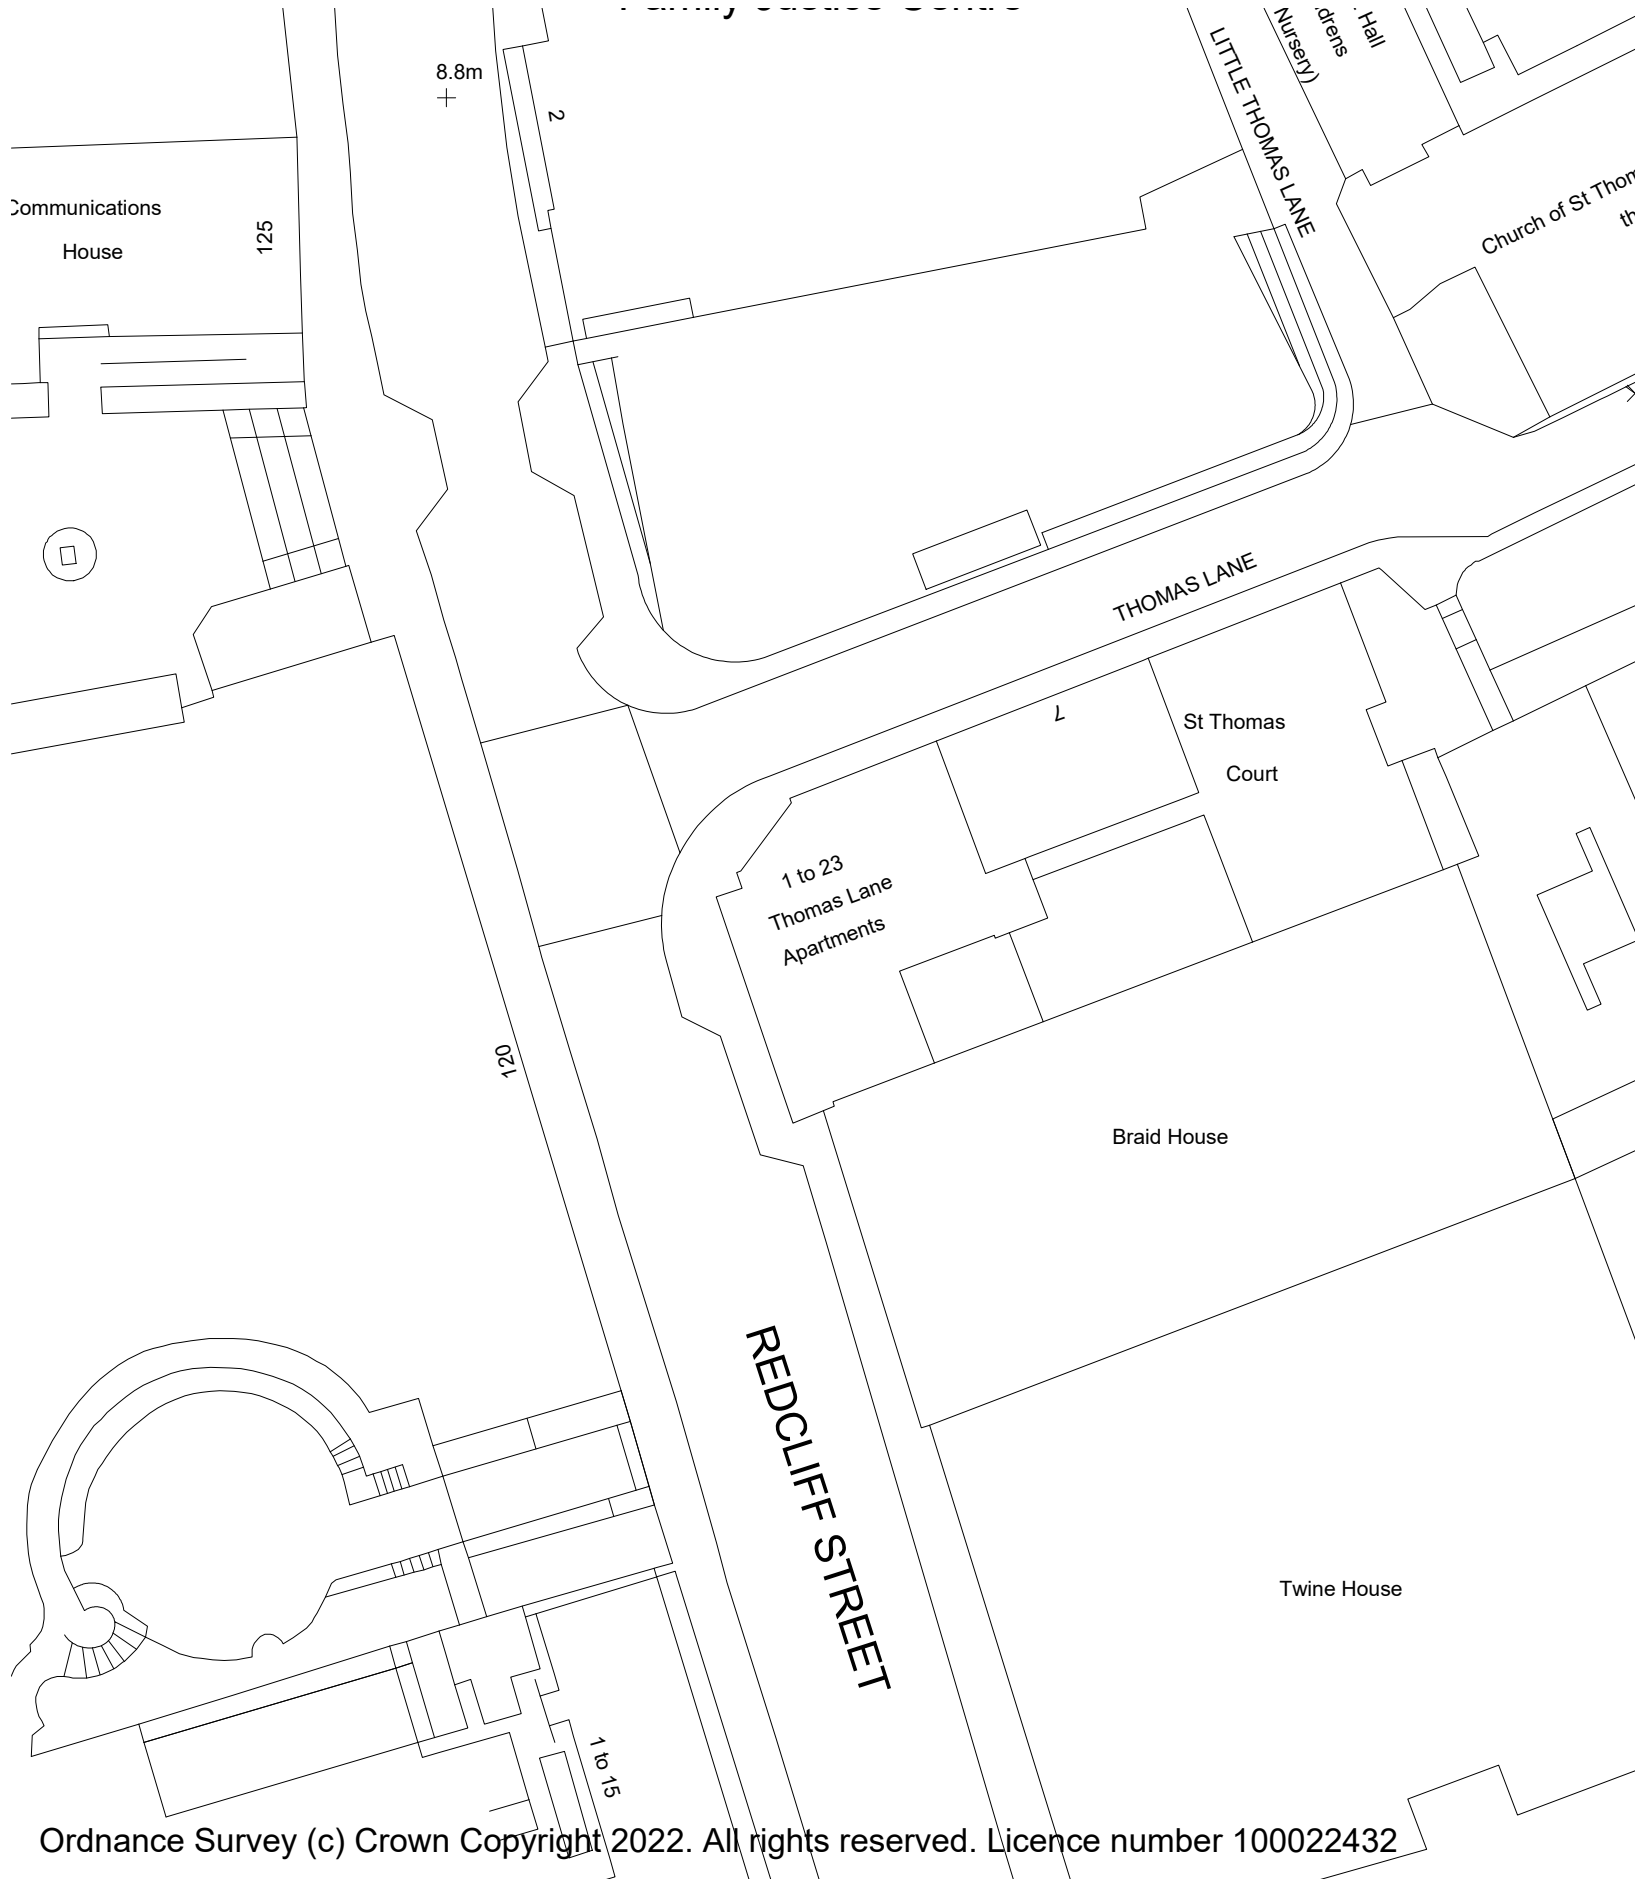

Site Plan

Scale: 1:500

0151050

Scale: (m)

Rev. Date Revision Notes

3SIXTY

REAL ESTATE

16 Whiteladies Road, Bristol, BS8 2LG  
www.3SIXTYrealestate.co.uk  
0117 247 0120

Project Title

Balcony renovation  
Thomas Lane, Bristol

Client

Thomas Lane Apartments

Drawing Title

Mapping

Drawing No.

1551-V0.1-A104

Status

PLANNING

Date

09/03/2022

Scale

As shown @A1