



Rear Side Elevation


Rear Elevation

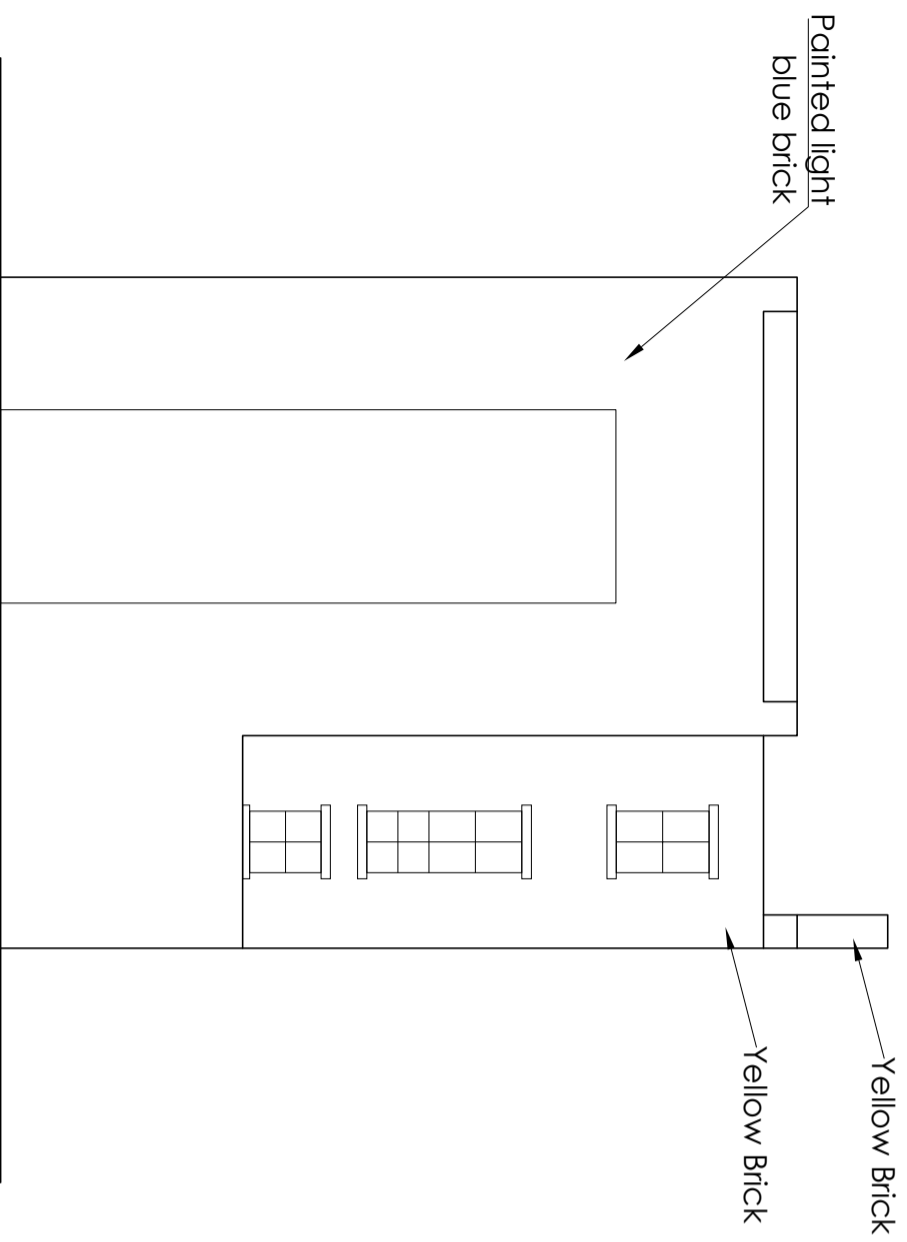

Existing Rear Elevation

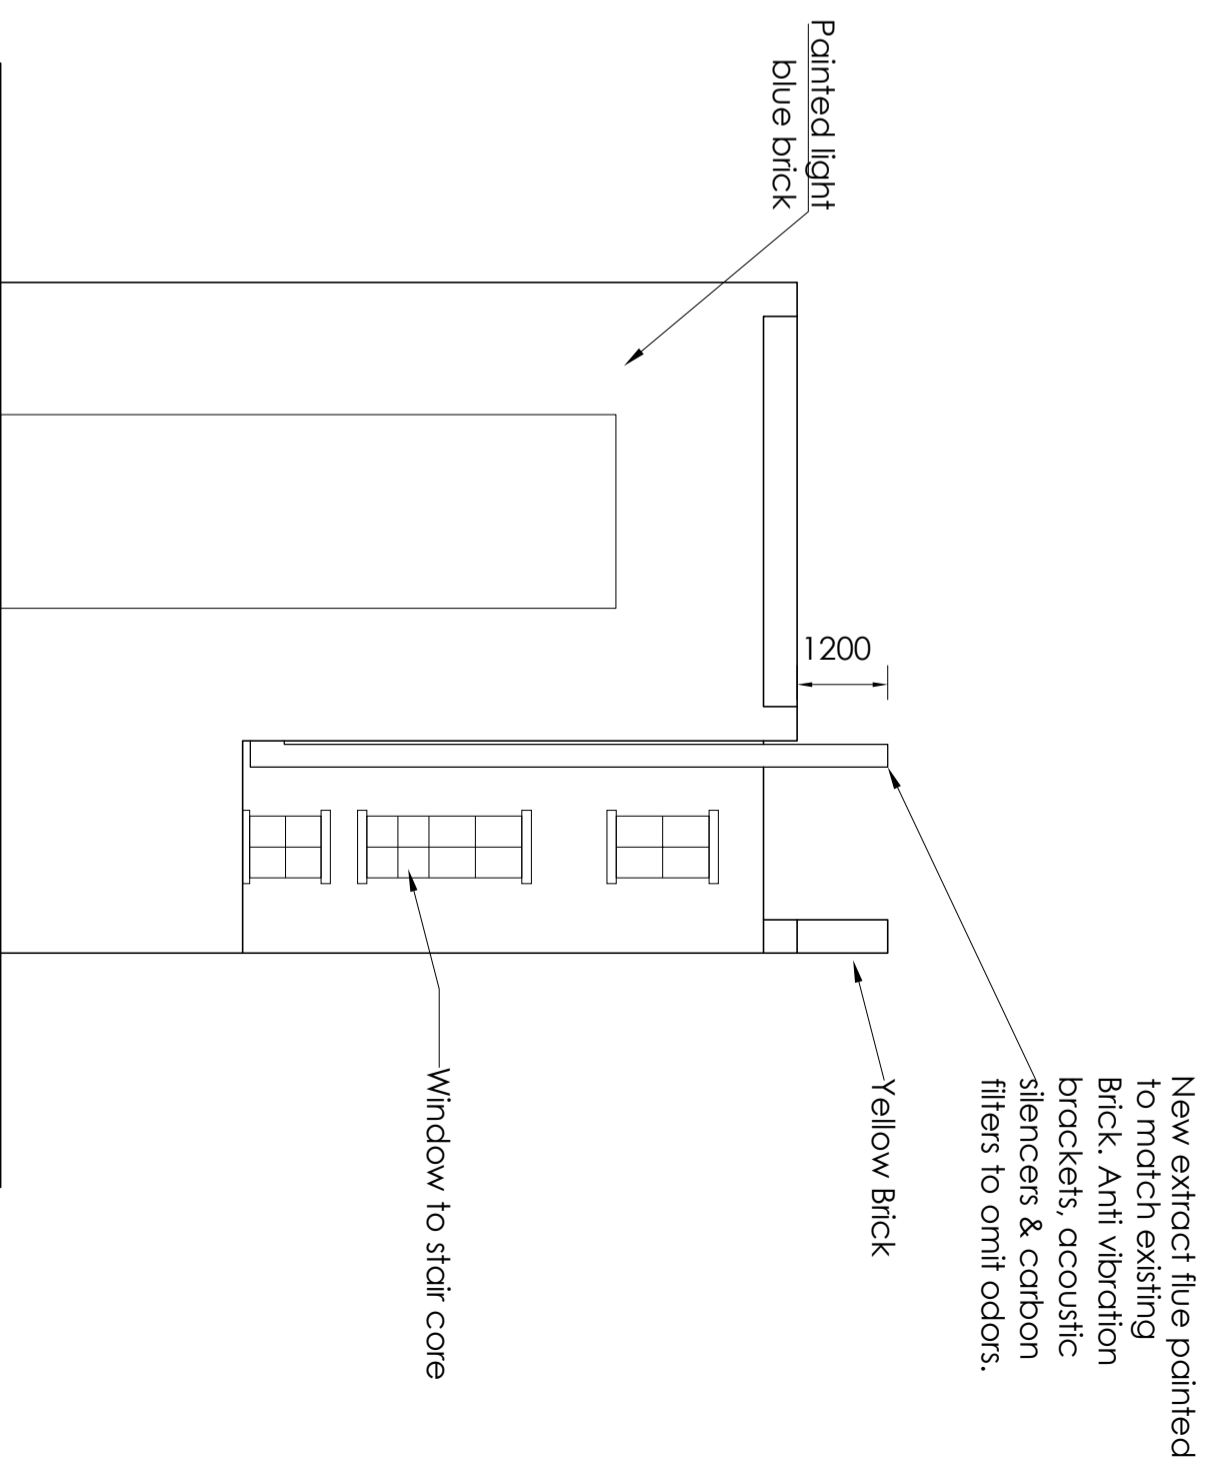

Proposed Rear Elevation

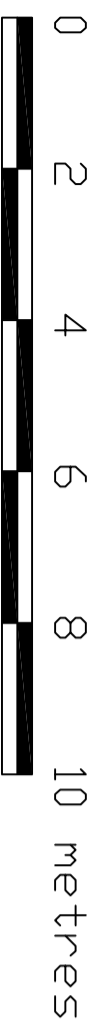

Project

1-3 Churton Street
London
SW1V 2JX

Title Existing & Proposed Rear Elevation

Ref 1CS - 1005

Scale 1:100 on A3

Date Jan 2022

Notes & Revisions

ALL DIMENSIONS TAKEN TO FACE OF DRY LINING OR WALL CLADDING IF APPLICABLE.
ACCORDANT SURVEY DRAWING IS MADE TO PROVIDE AN ACCURATE REPRESENTATION OF THE PROPOSED WORK. INACCESSIBLE AREAS WILL BE SHOWN USING A BROKEN LINE.

Areas

Ambia Karmen

07894 550 870

Instagram: ambidakamenarchitecture