



**EXISTING GROUND FLOOR PLAN**  
**1:100**

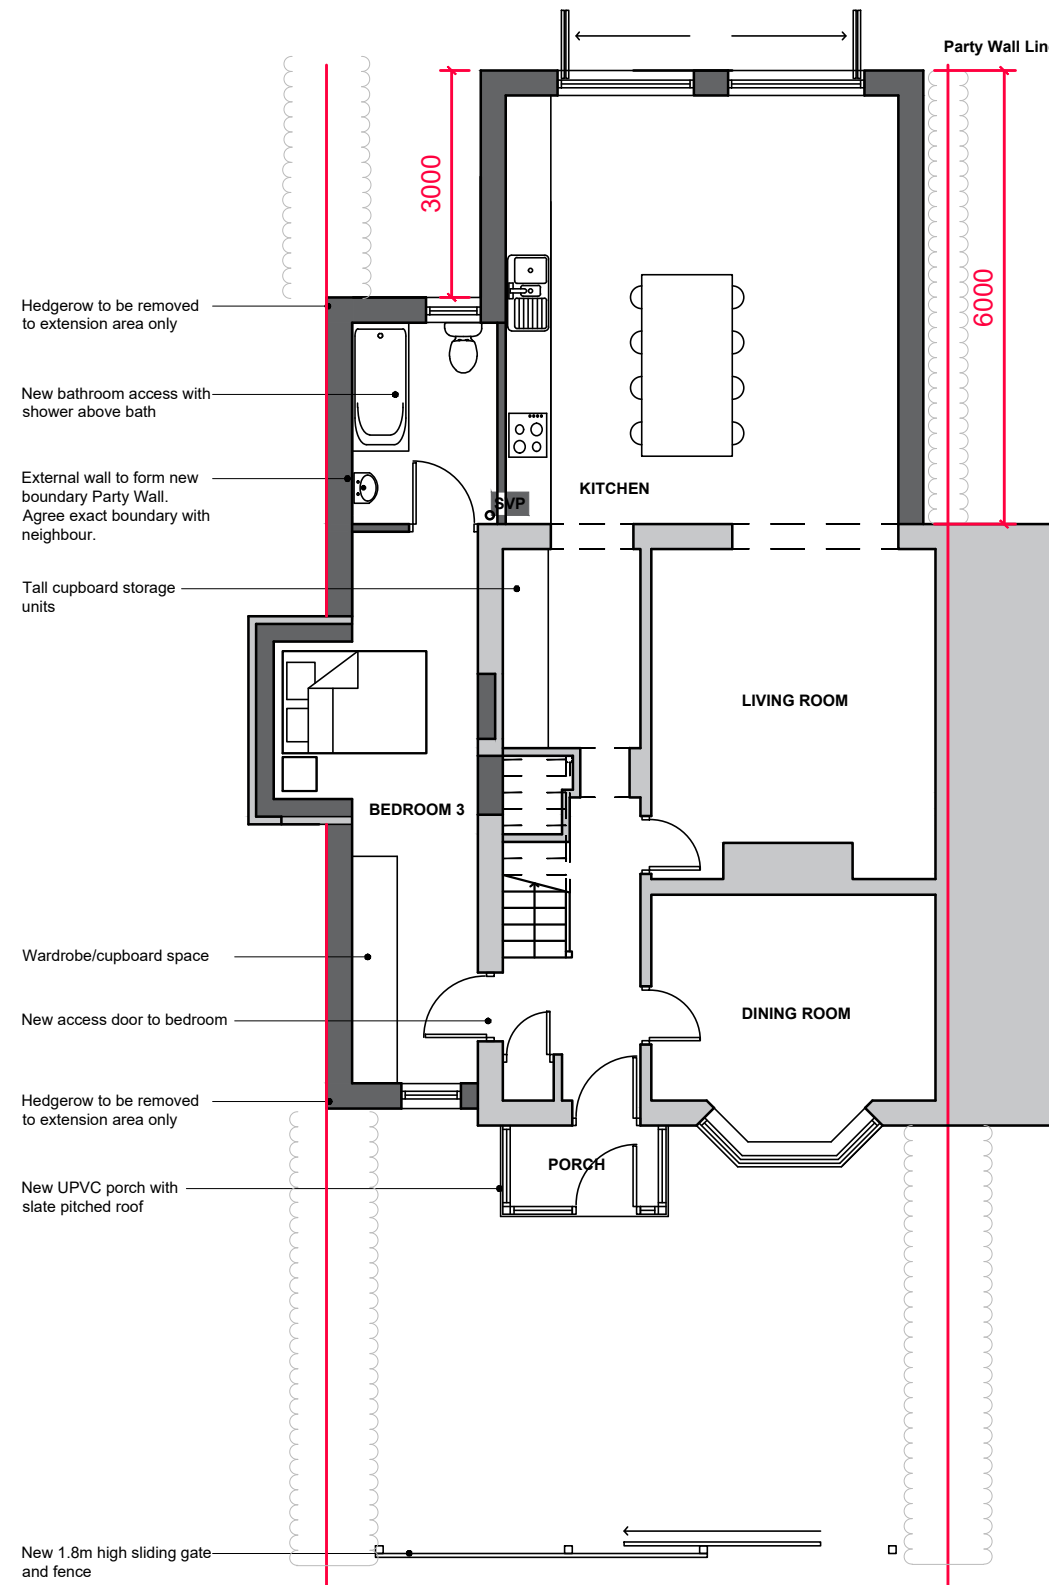

**PROPOSED GROUND FLOOR PLAN**  
**1:100**

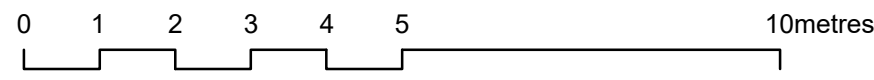

REV	DATE	DETAILS

**STATUS**  
**PLANNING**

CLIENT  
**JC**

PROJECT  
**47 Edge Lane, Thornton**

DRAWING TITLE  
**Ground Floor Plans**

DATE  
**16/05/2022**

SCALE  
**1:100@A3**

DRAWING NO.  
**0163\_03\_001**

REVISION