




**EXISTING GROUND FLOOR PLAN**  
SCALE 1:100

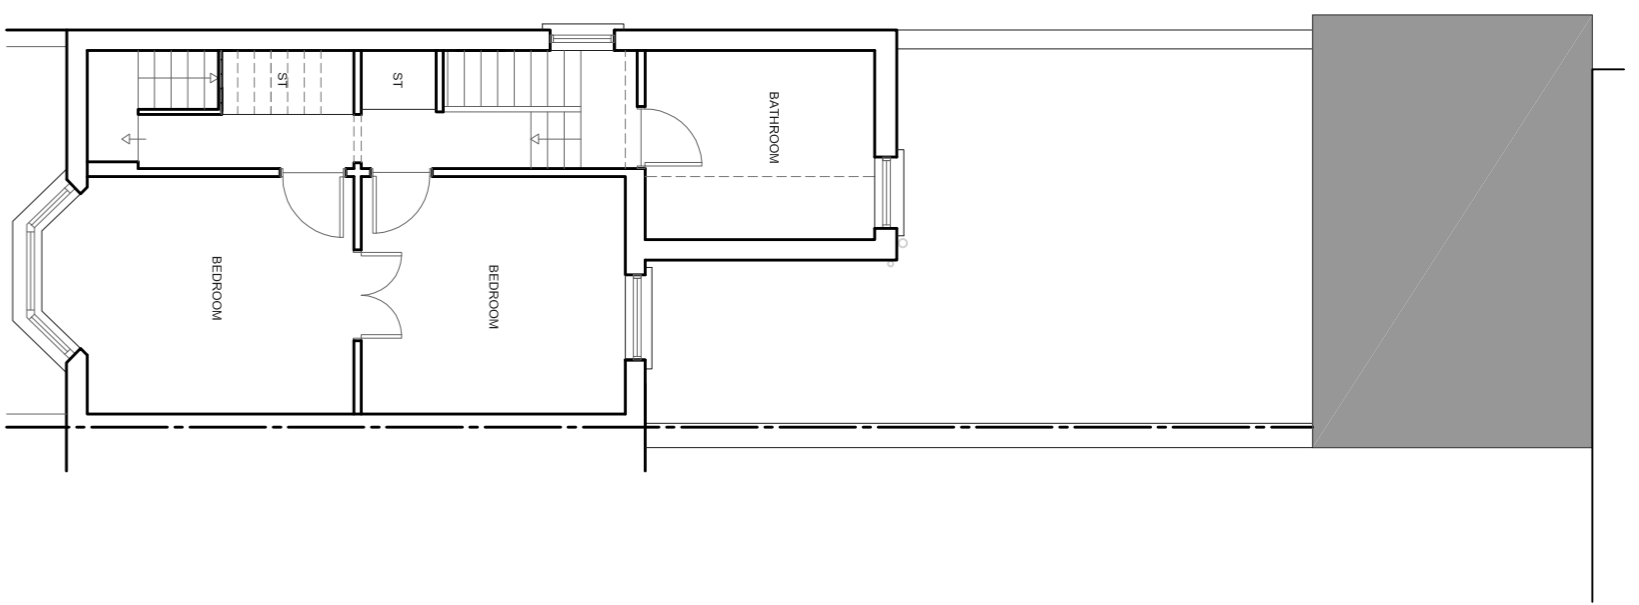


**EXISTING FIRST FLOOR PLAN**  
SCALE 1:100

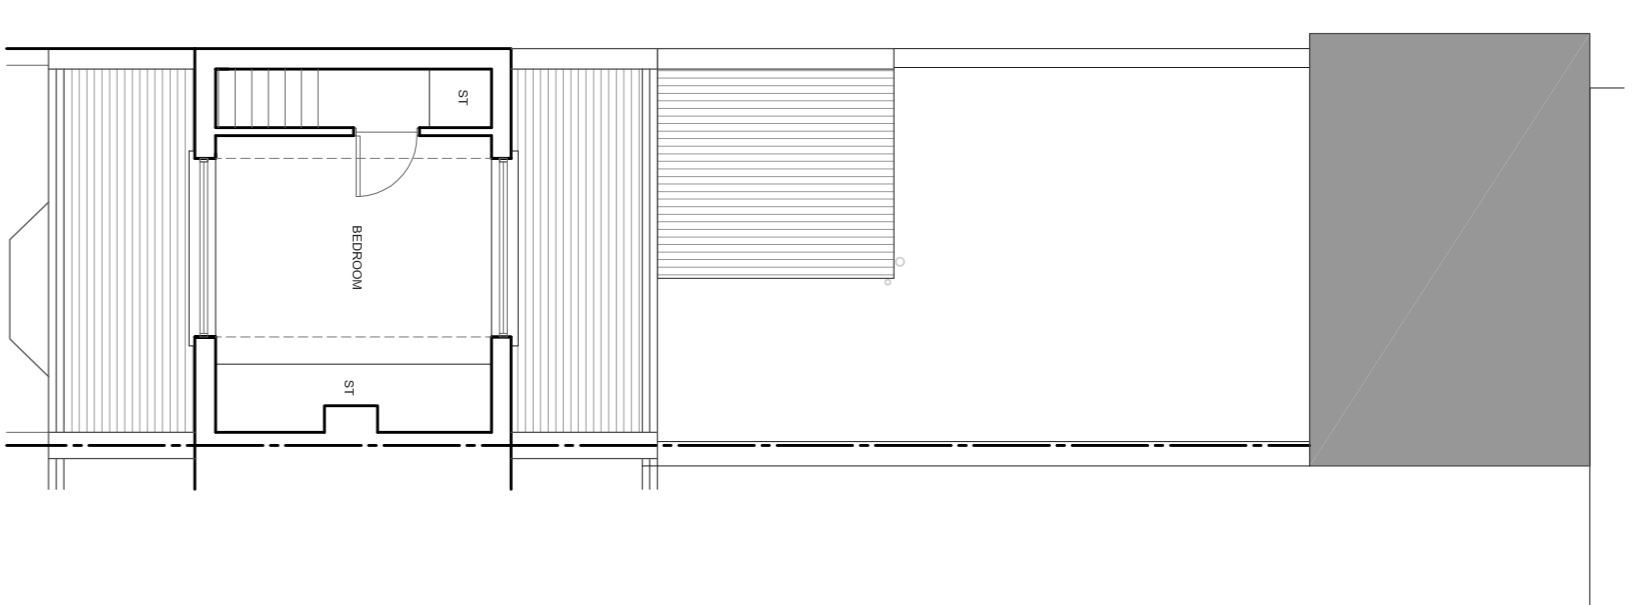


**EXISTING SECOND FLOOR PLAN**  
SCALE 1:100

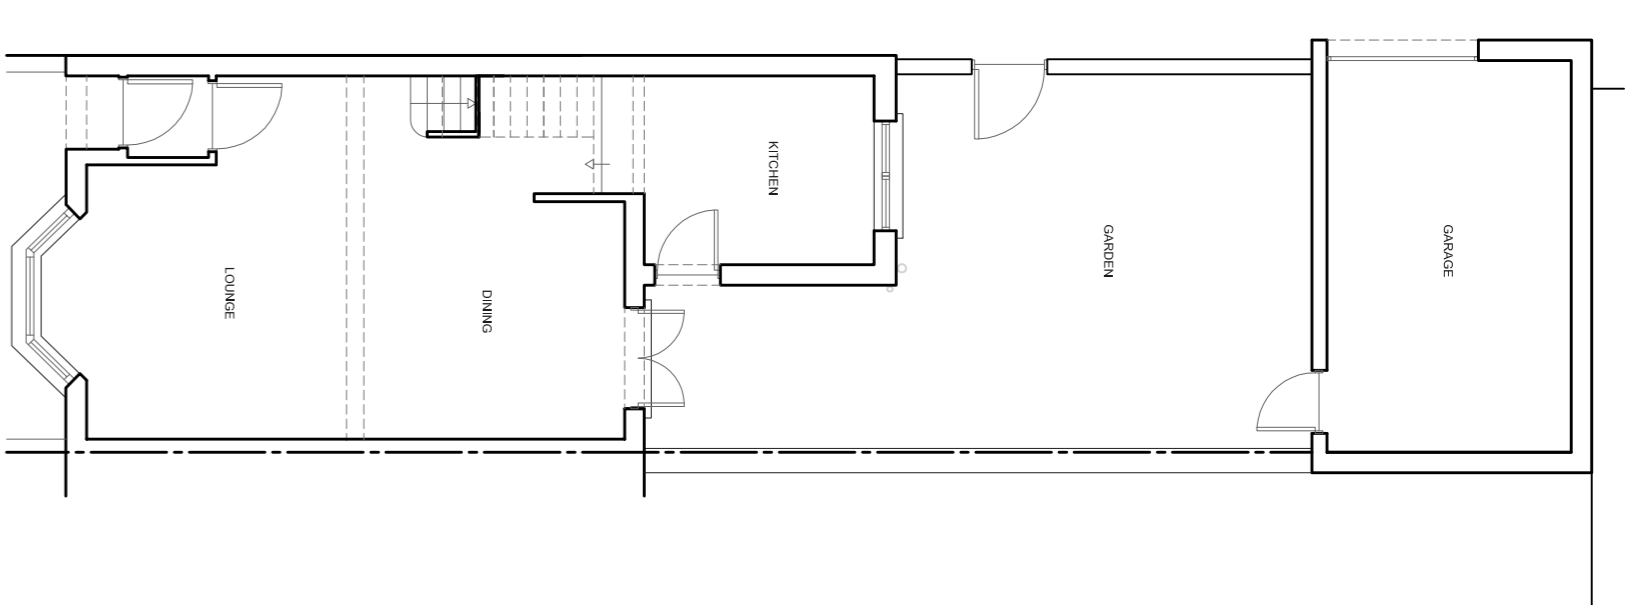


**PROPOSED GROUND FLOOR PLAN**  
SCALE 1:100

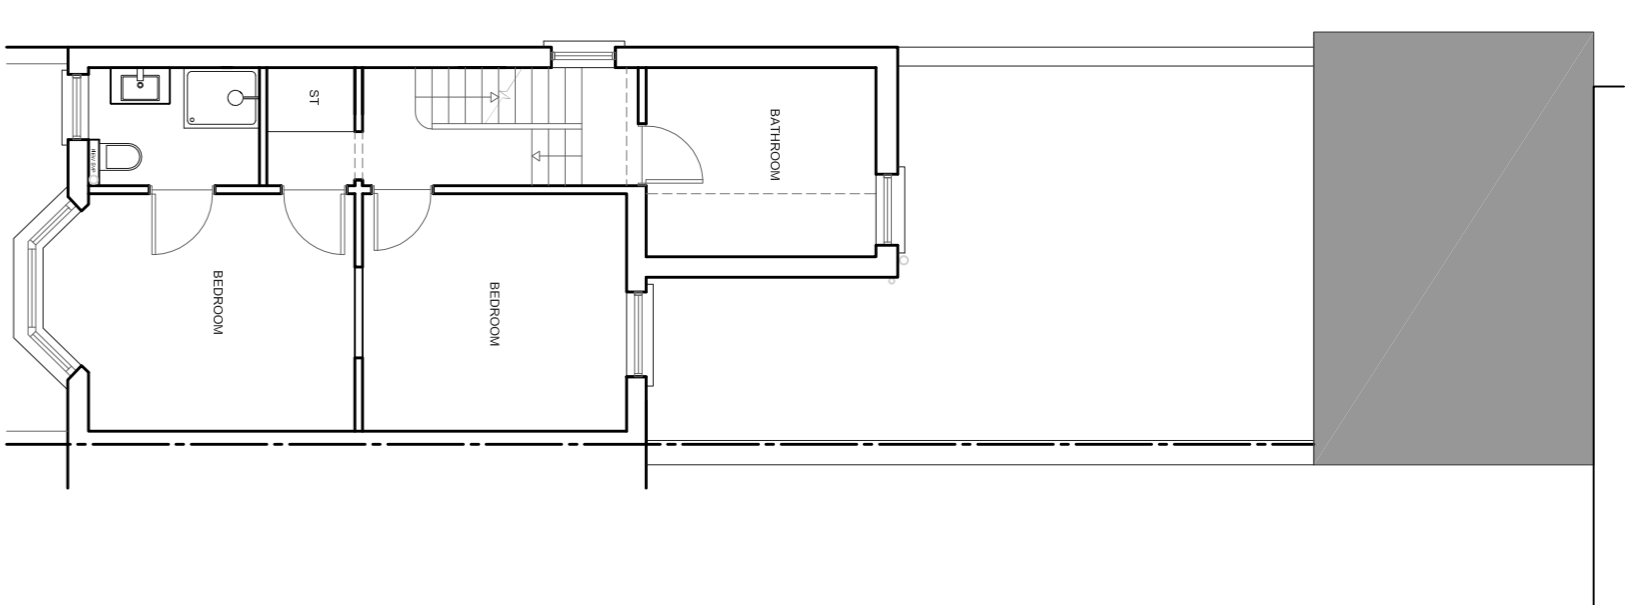


**PROPOSED FIRST FLOOR PLAN**  
SCALE 1:100

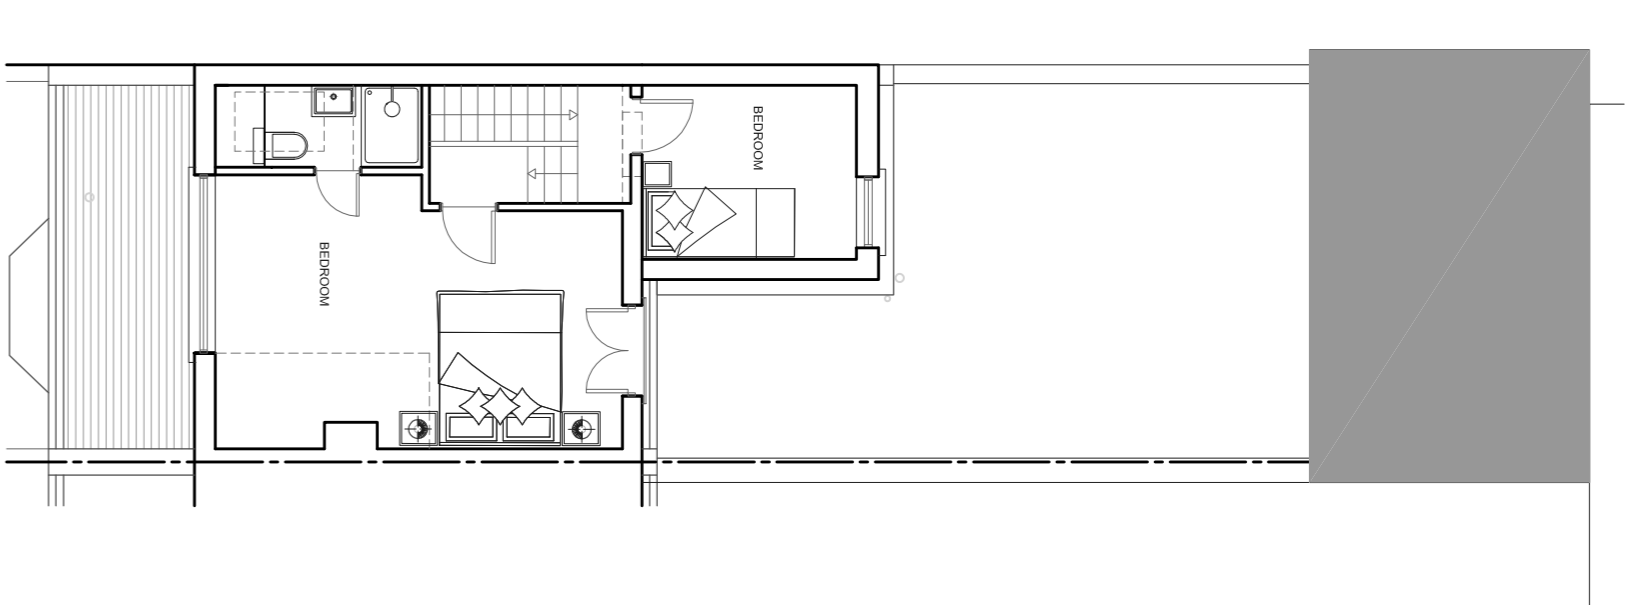


**PROPOSED SECOND FLOOR PLAN**  
SCALE 1:100

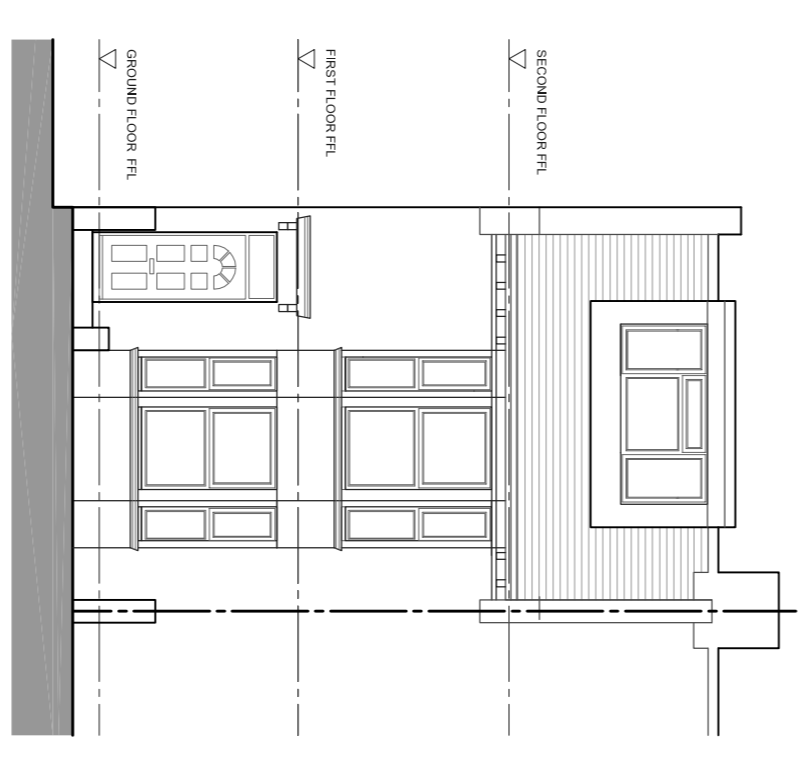


**EXISTING FRONT ELEVATION**  
SCALE 1:100

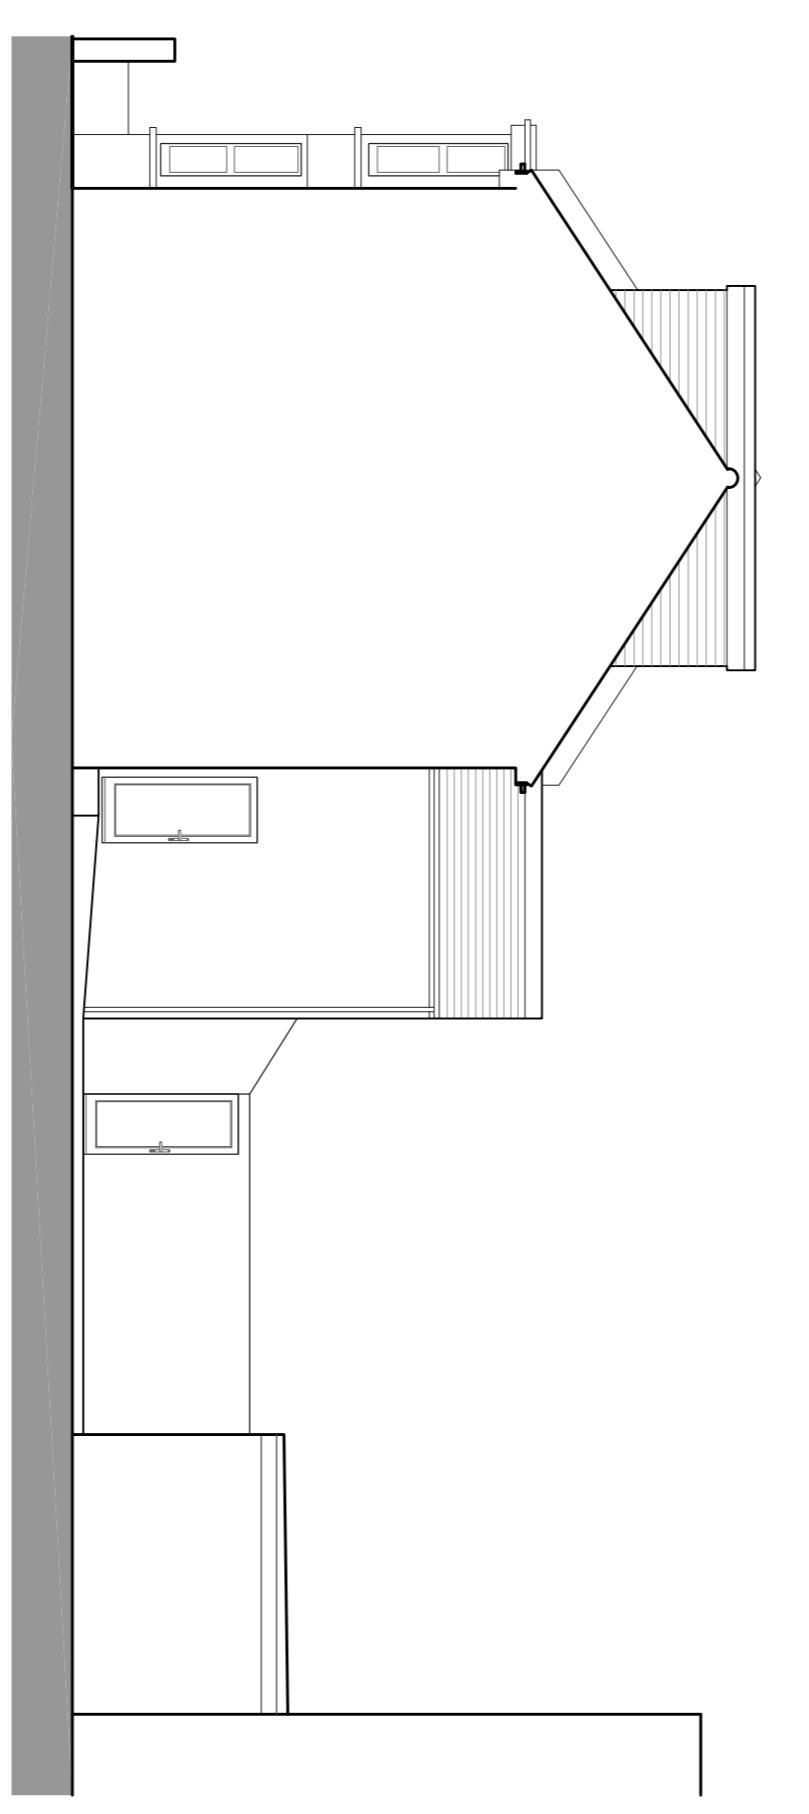


**EXISTING NORTH SIDE ELEVATION**  
SCALE 1:100

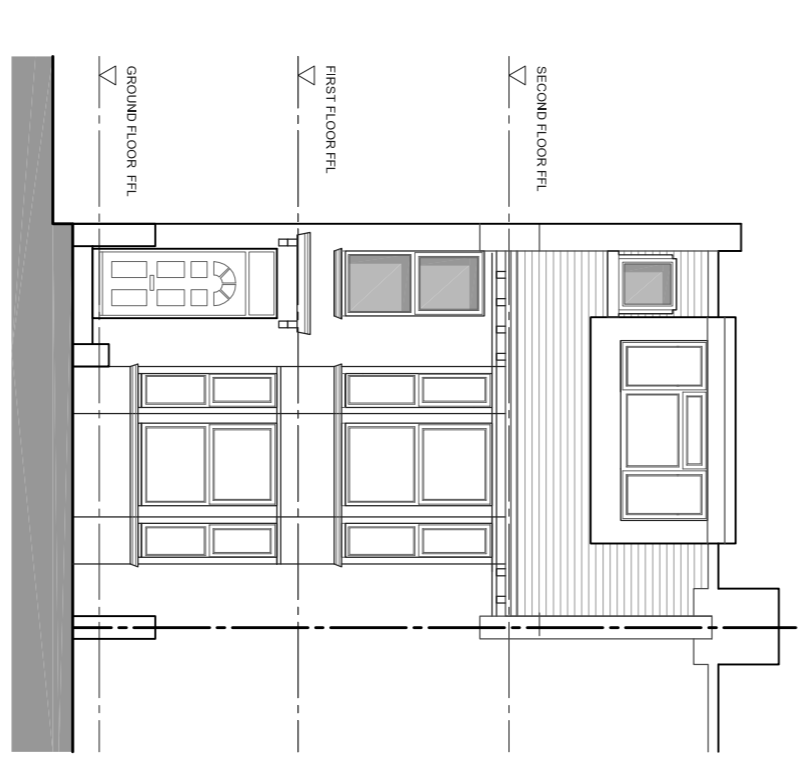


**PROPOSED FRONT ELEVATION**  
SCALE 1:100

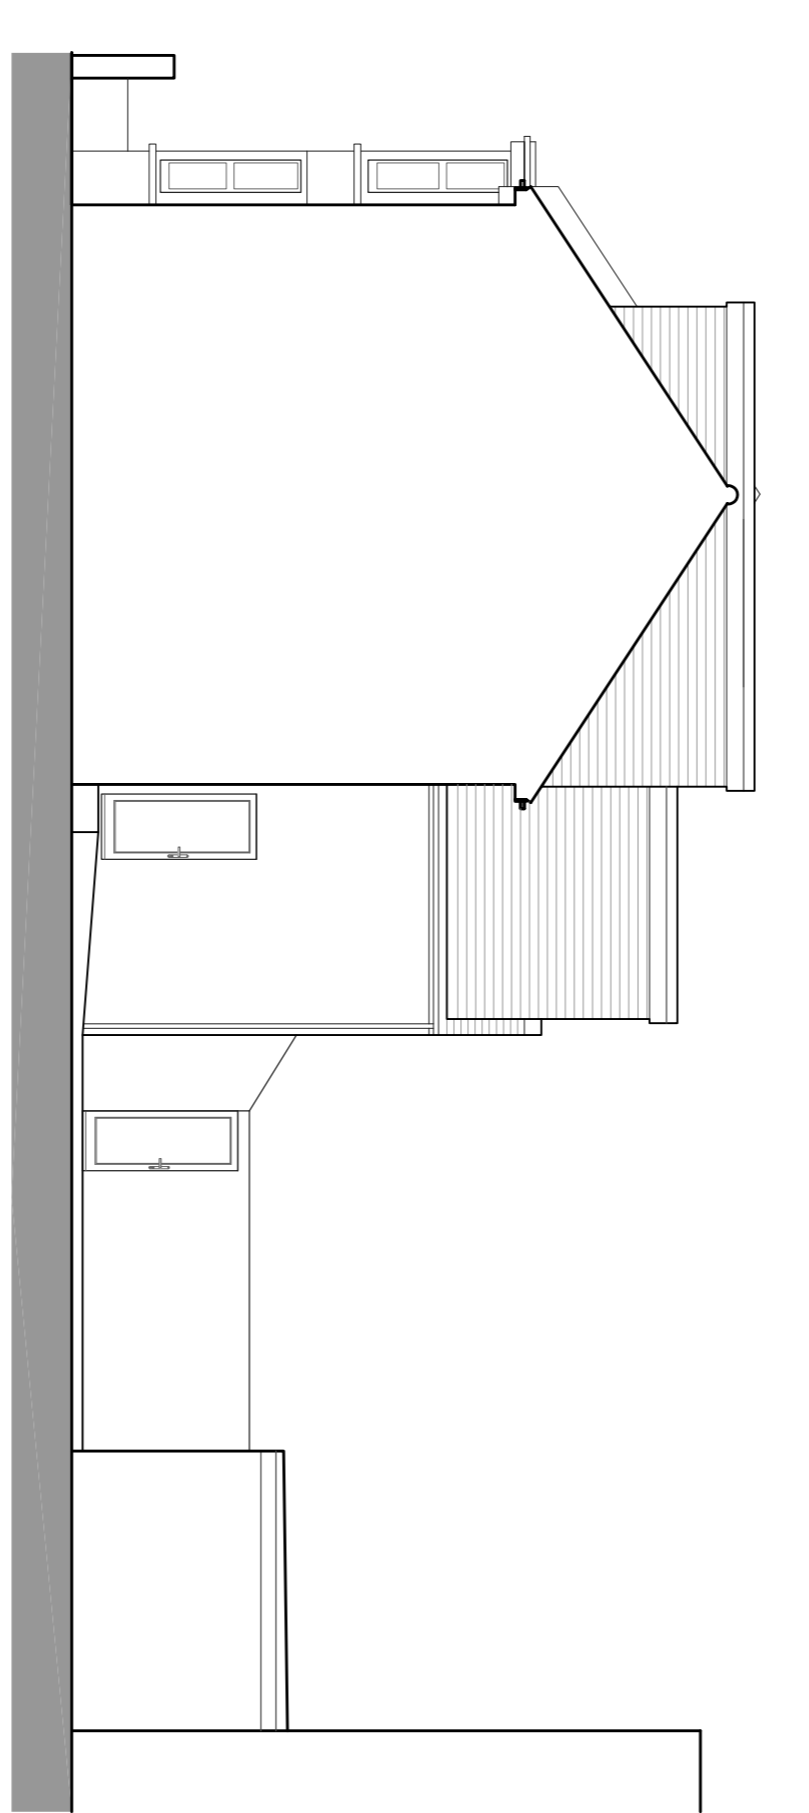


**PROPOSED NORTH SIDE ELEVATION**  
SCALE 1:100

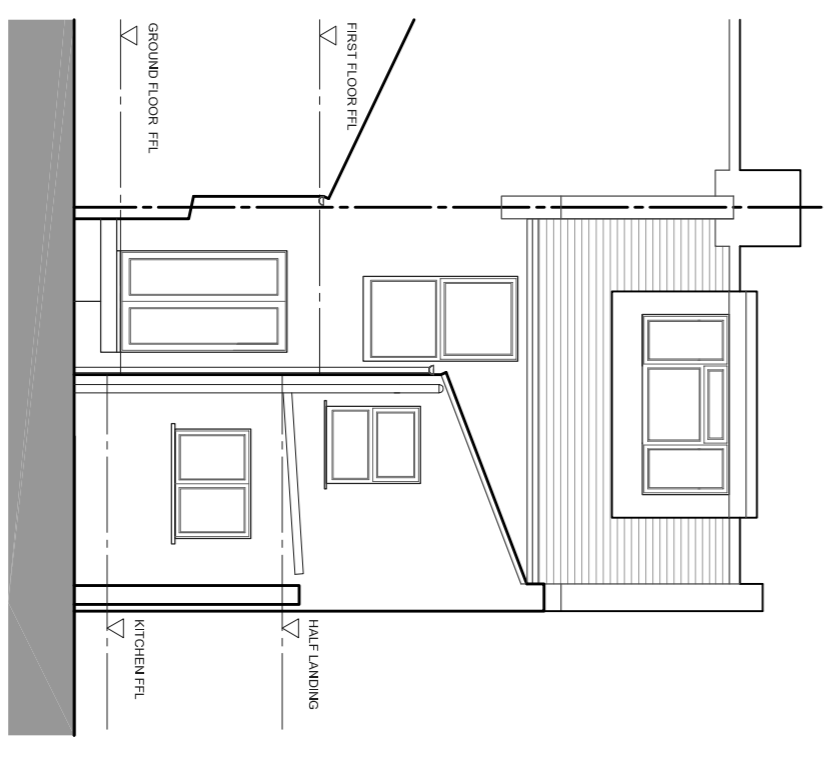


**EXISTING REAR ELEVATION**  
SCALE 1:100

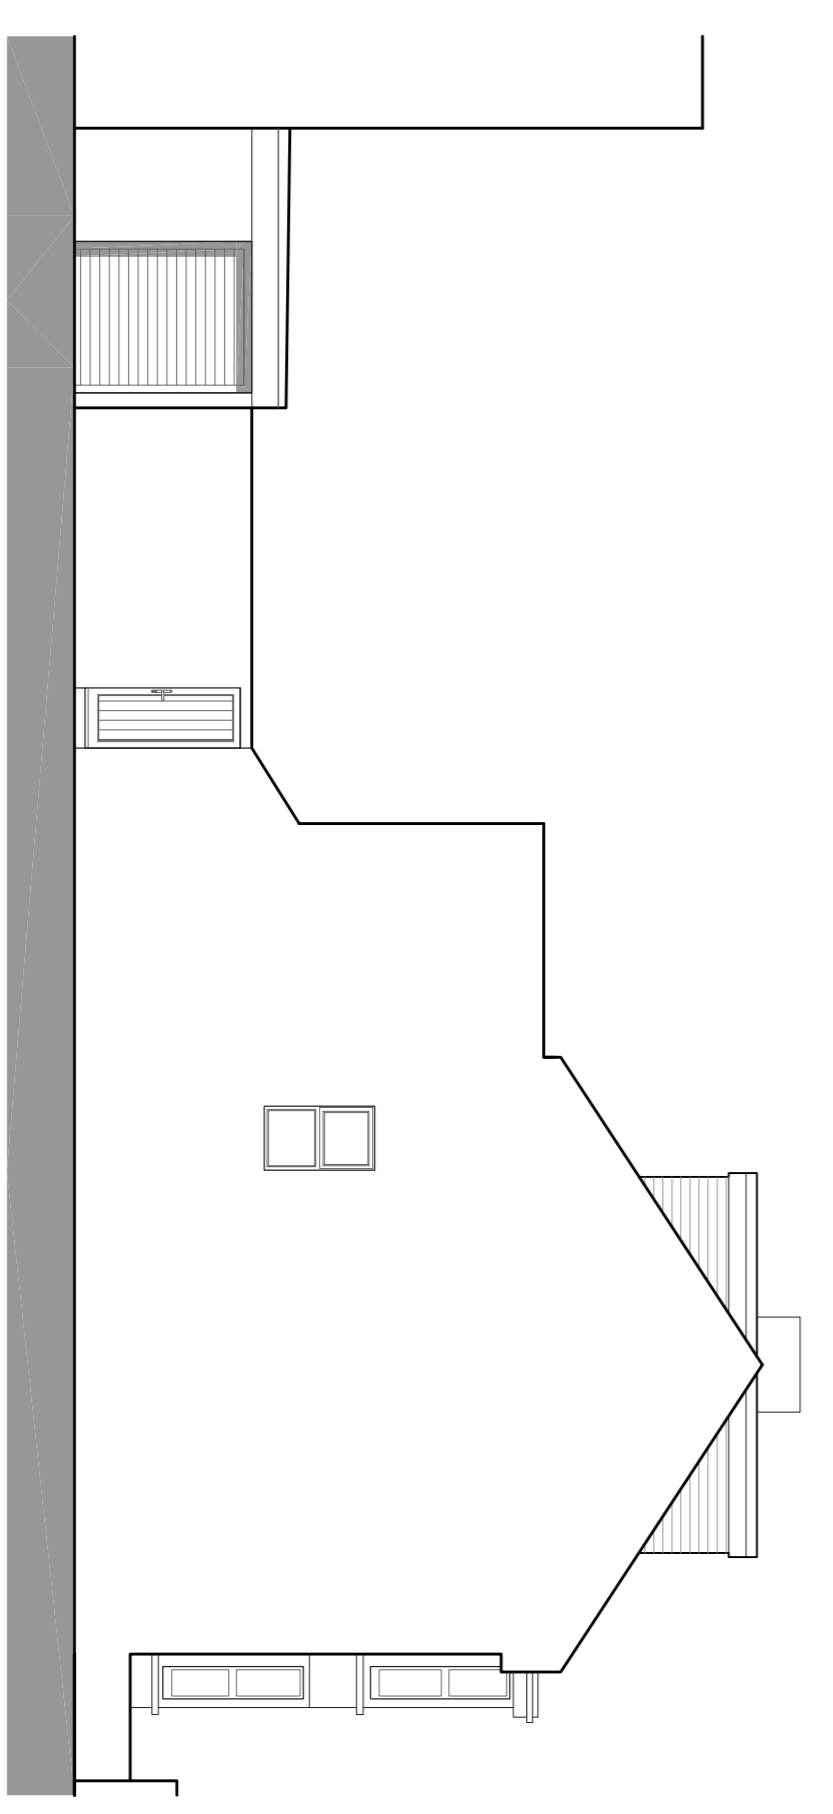


**EXISTING SOUTH SIDE ELEVATION**  
SCALE 1:100

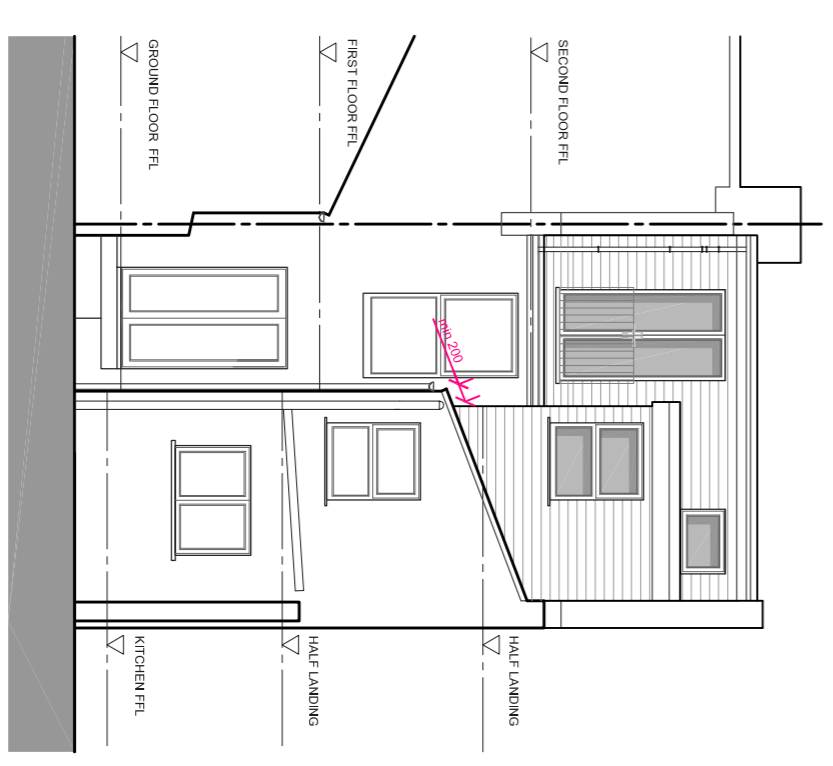

**PROPOSED REAR ELEVATION**  
SCALE 1:100

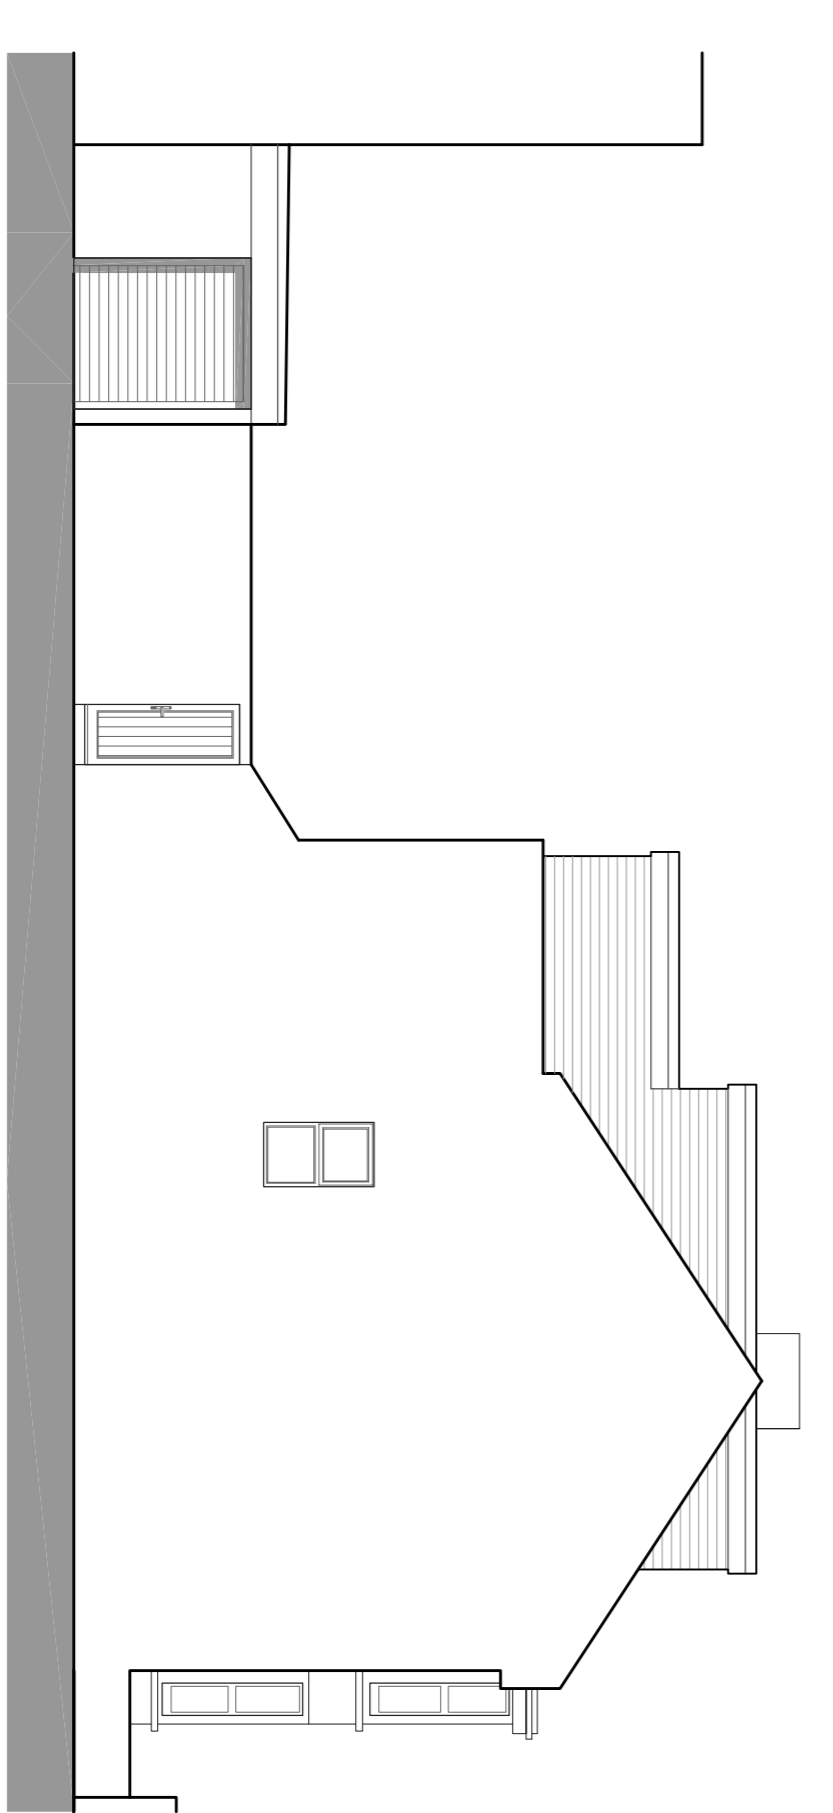

**PROPOSED SOUTH SIDE ELEVATION**  
SCALE 1:100

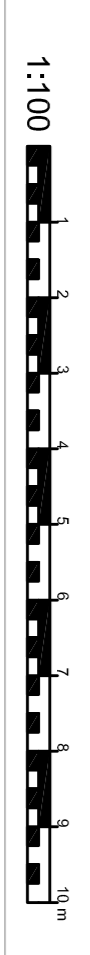

Status:

Job Title: 2 Belfast Street, Hove, BN3 3YS

Client: Mr & Mrs Ordlin

Drawing Title: Planning Application - Existing & Proposed Drawings

Drawn By: LUG

Date: 02.10.2018

Scale: 1:100 @ A1

Job Number: 295

Rev: -

Drawing Number: 004