


West Elevation @1:100 North Elevation @1:100



East Elevation @1:100



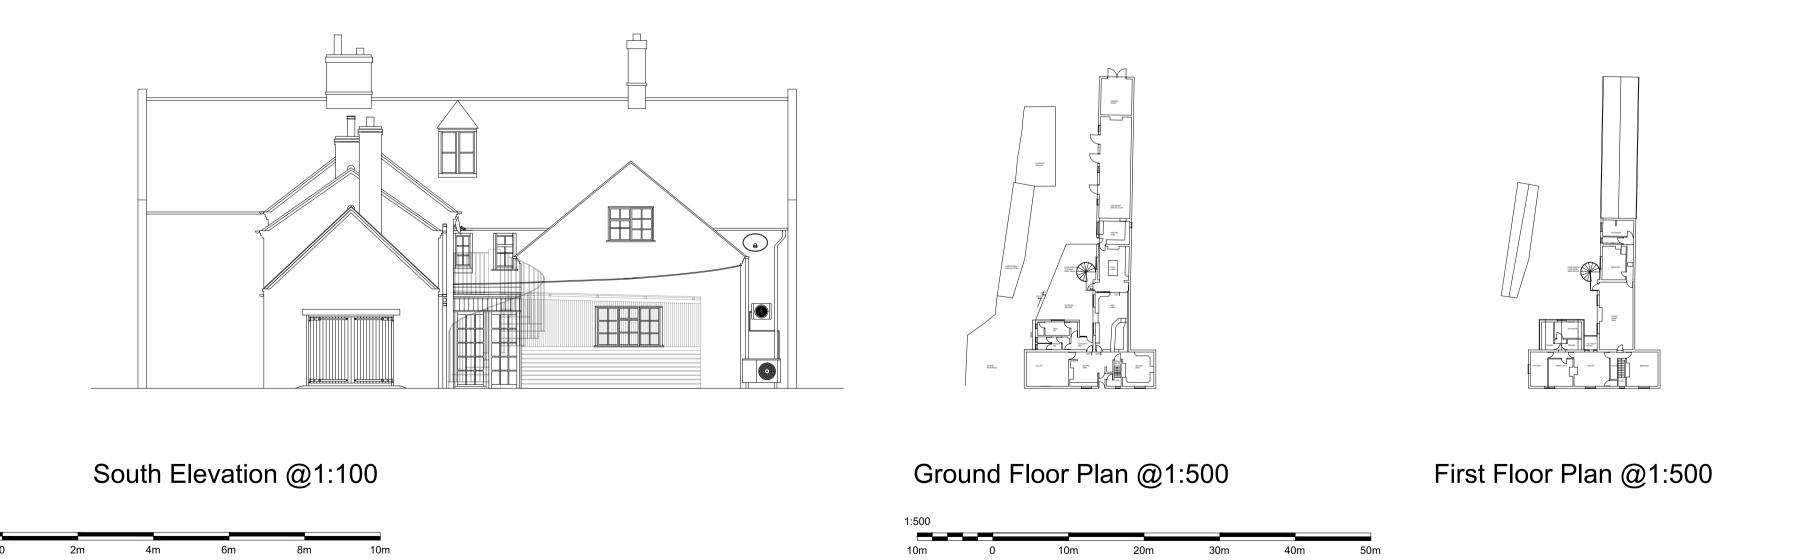

WHEATSHEAF INN

11 NOTTINGHAM ROAD NOTTINGHAM NG12 3BP

PHC: 16229

Drawing No: 11.21/16229/ELEVATIONS

EXISTING ELEVATIONS

Scale: AS STATED Drawn By: AF

> MARSTON'S PUBS AND BARS, SURVEYORS DEPARTMENT, MARSTON'S HOUSE, BREWERY

ROAD, WOLVERHAMPTON, WV1 4JT Tel: 01902 711811

- * Contractors responsibility to check all site dimensions & levels prior to commencing
- * Contractor to comply in all respects with current building regulations & guidelines whether specified on this drawing or not.

 * The drawing must be read & checked against any other specialist drawings privided by the company or by consultants.
- This drawing and the works depicted are the copyright of the company & may not be replicated without written permission.