


All dimensions to be checked on site by contractor prior to preparation of shop drawings and commencement of work on site.

Do not scale from this drawing for construction purposes.

This drawing and the copyrights and patents therein are the property of Apex Architecture Ltd and may not be used or reproduced without consent.


This drawing is to be read in conjunction with all relevant consultant's drawings/documents and any discrepancies or variations are to be notified to Apex Architecture Ltd before the affected work commences.

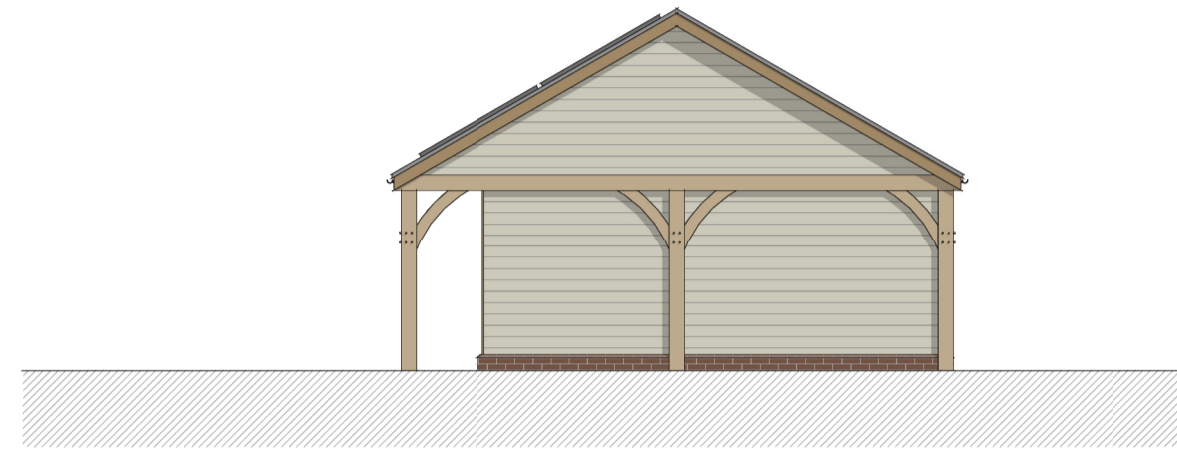


Side Elevation (South East)




Front Elevation (South West)

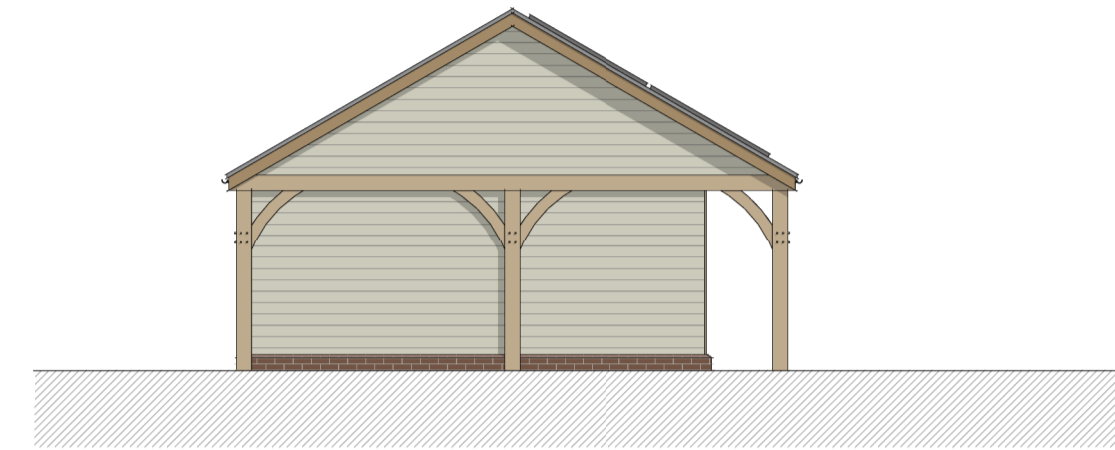


Side Elevation (North West)

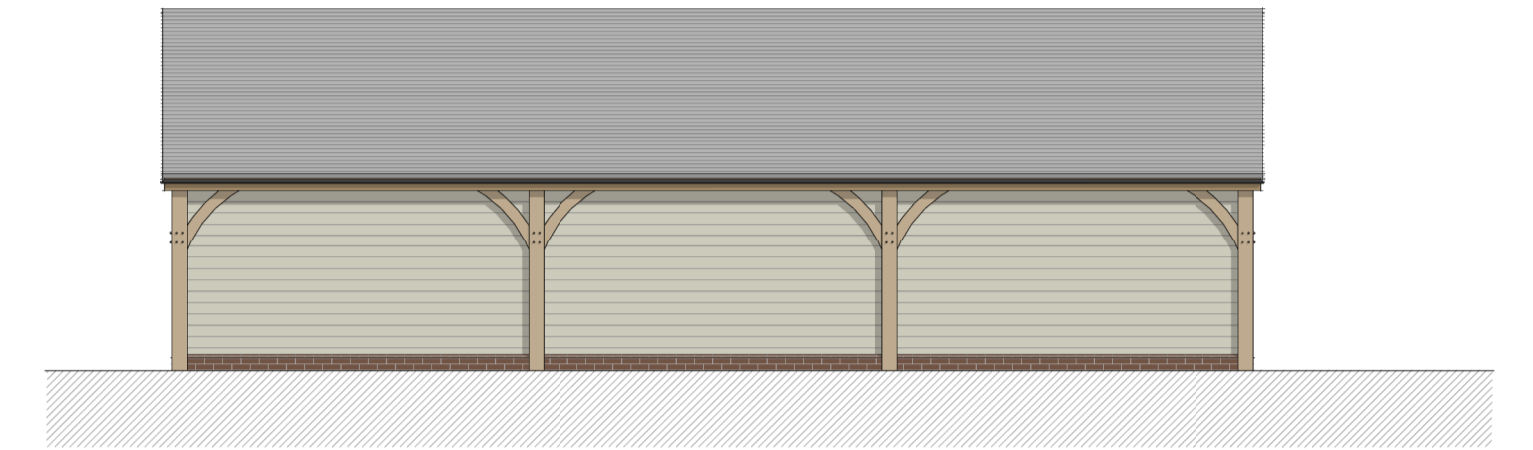

Rear Elevation (North East)

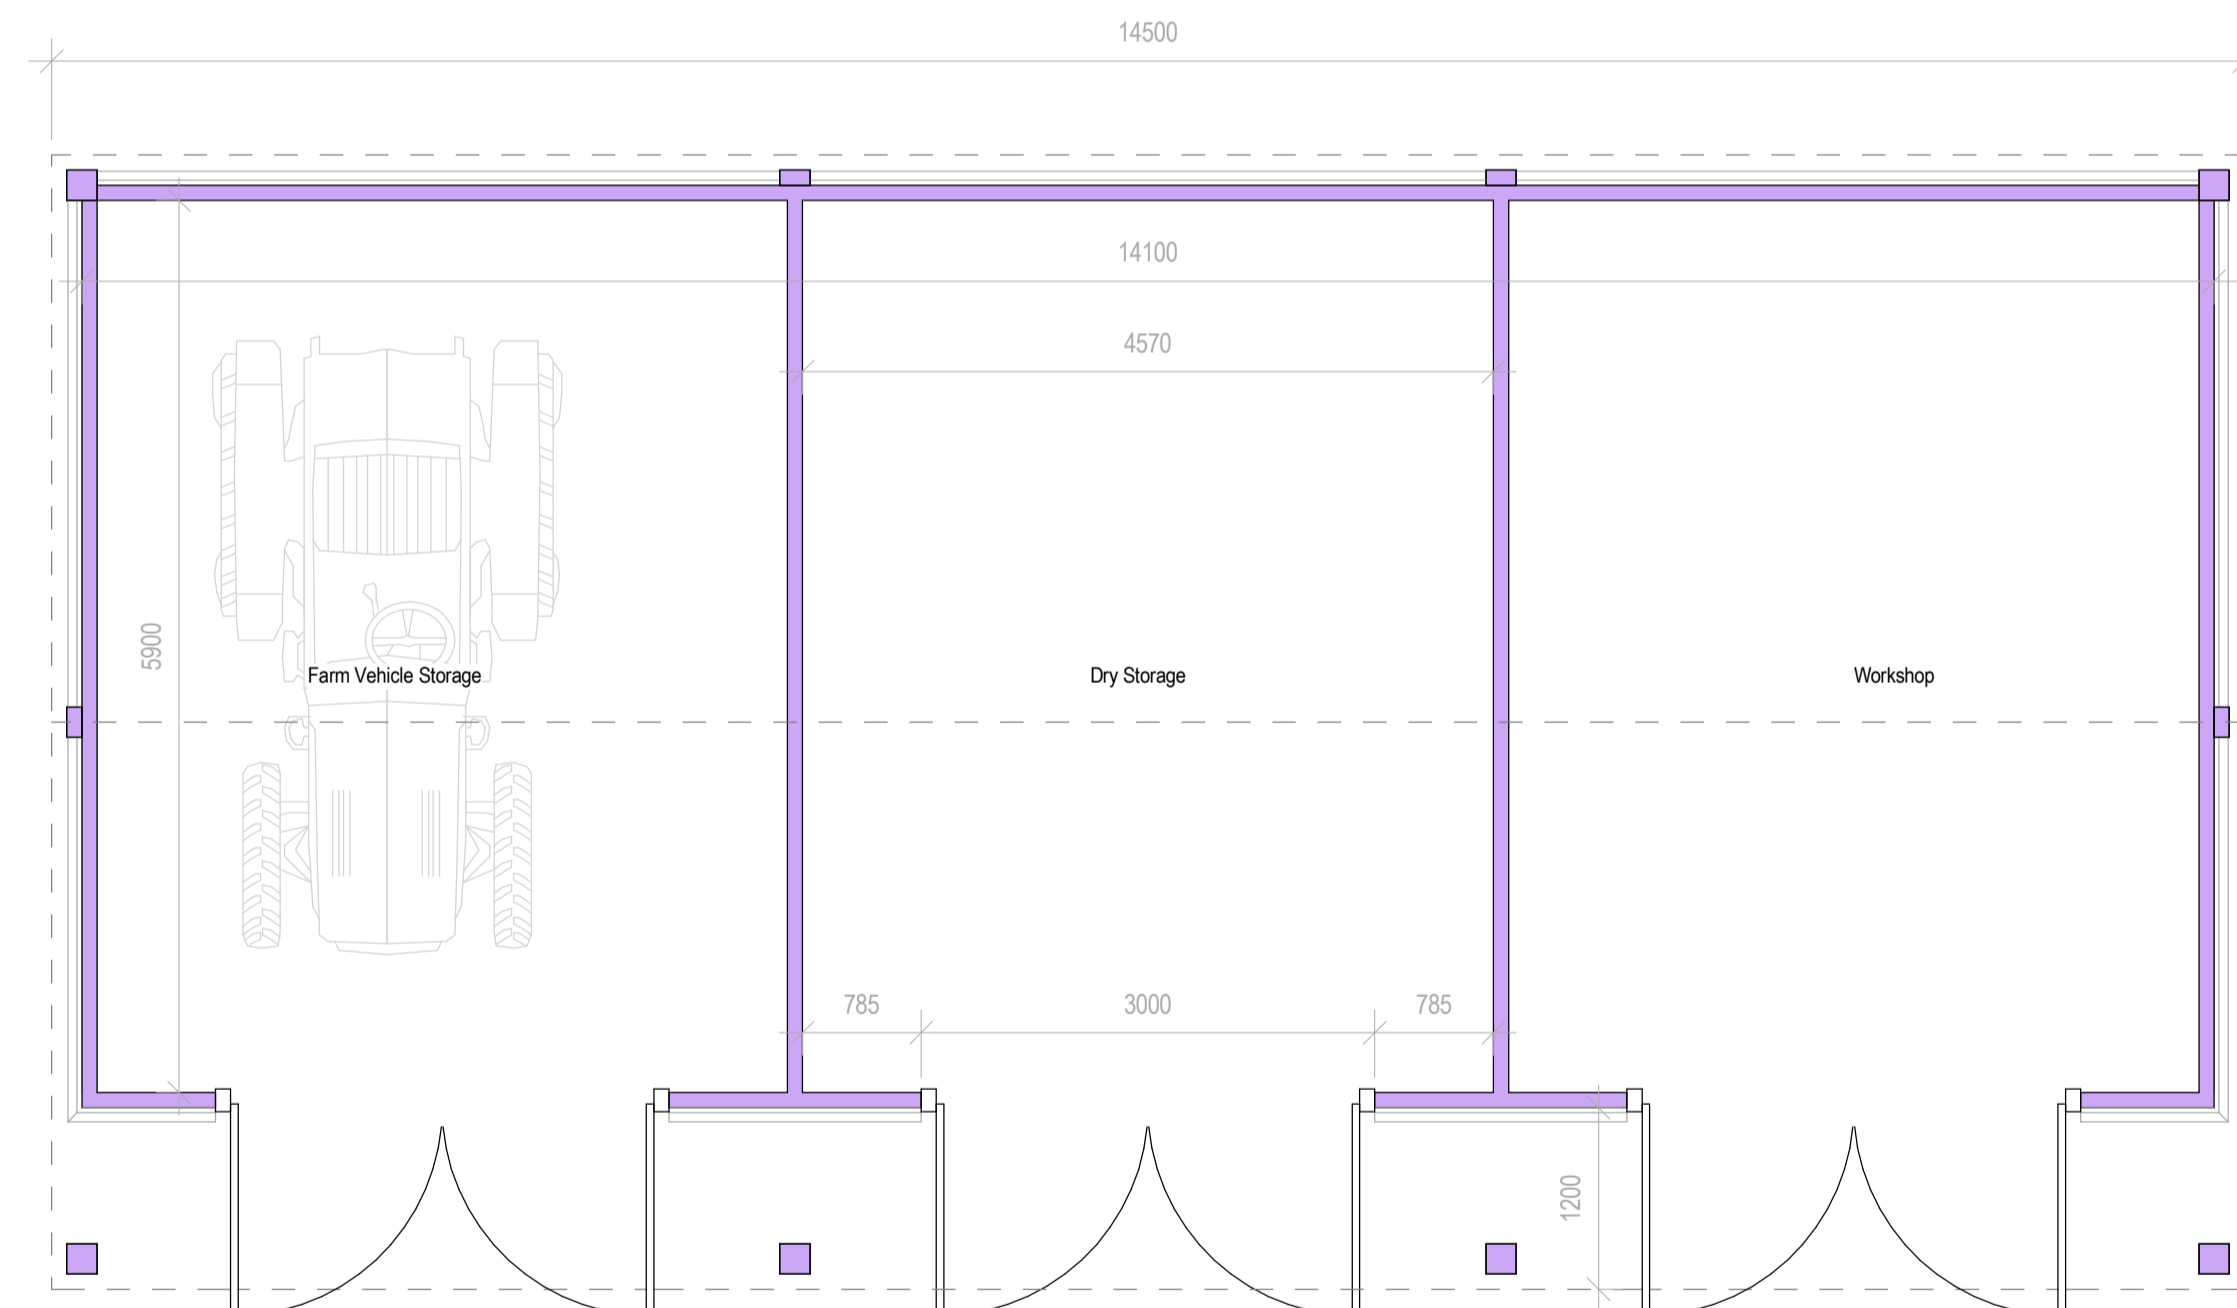

Ground Floor Plan

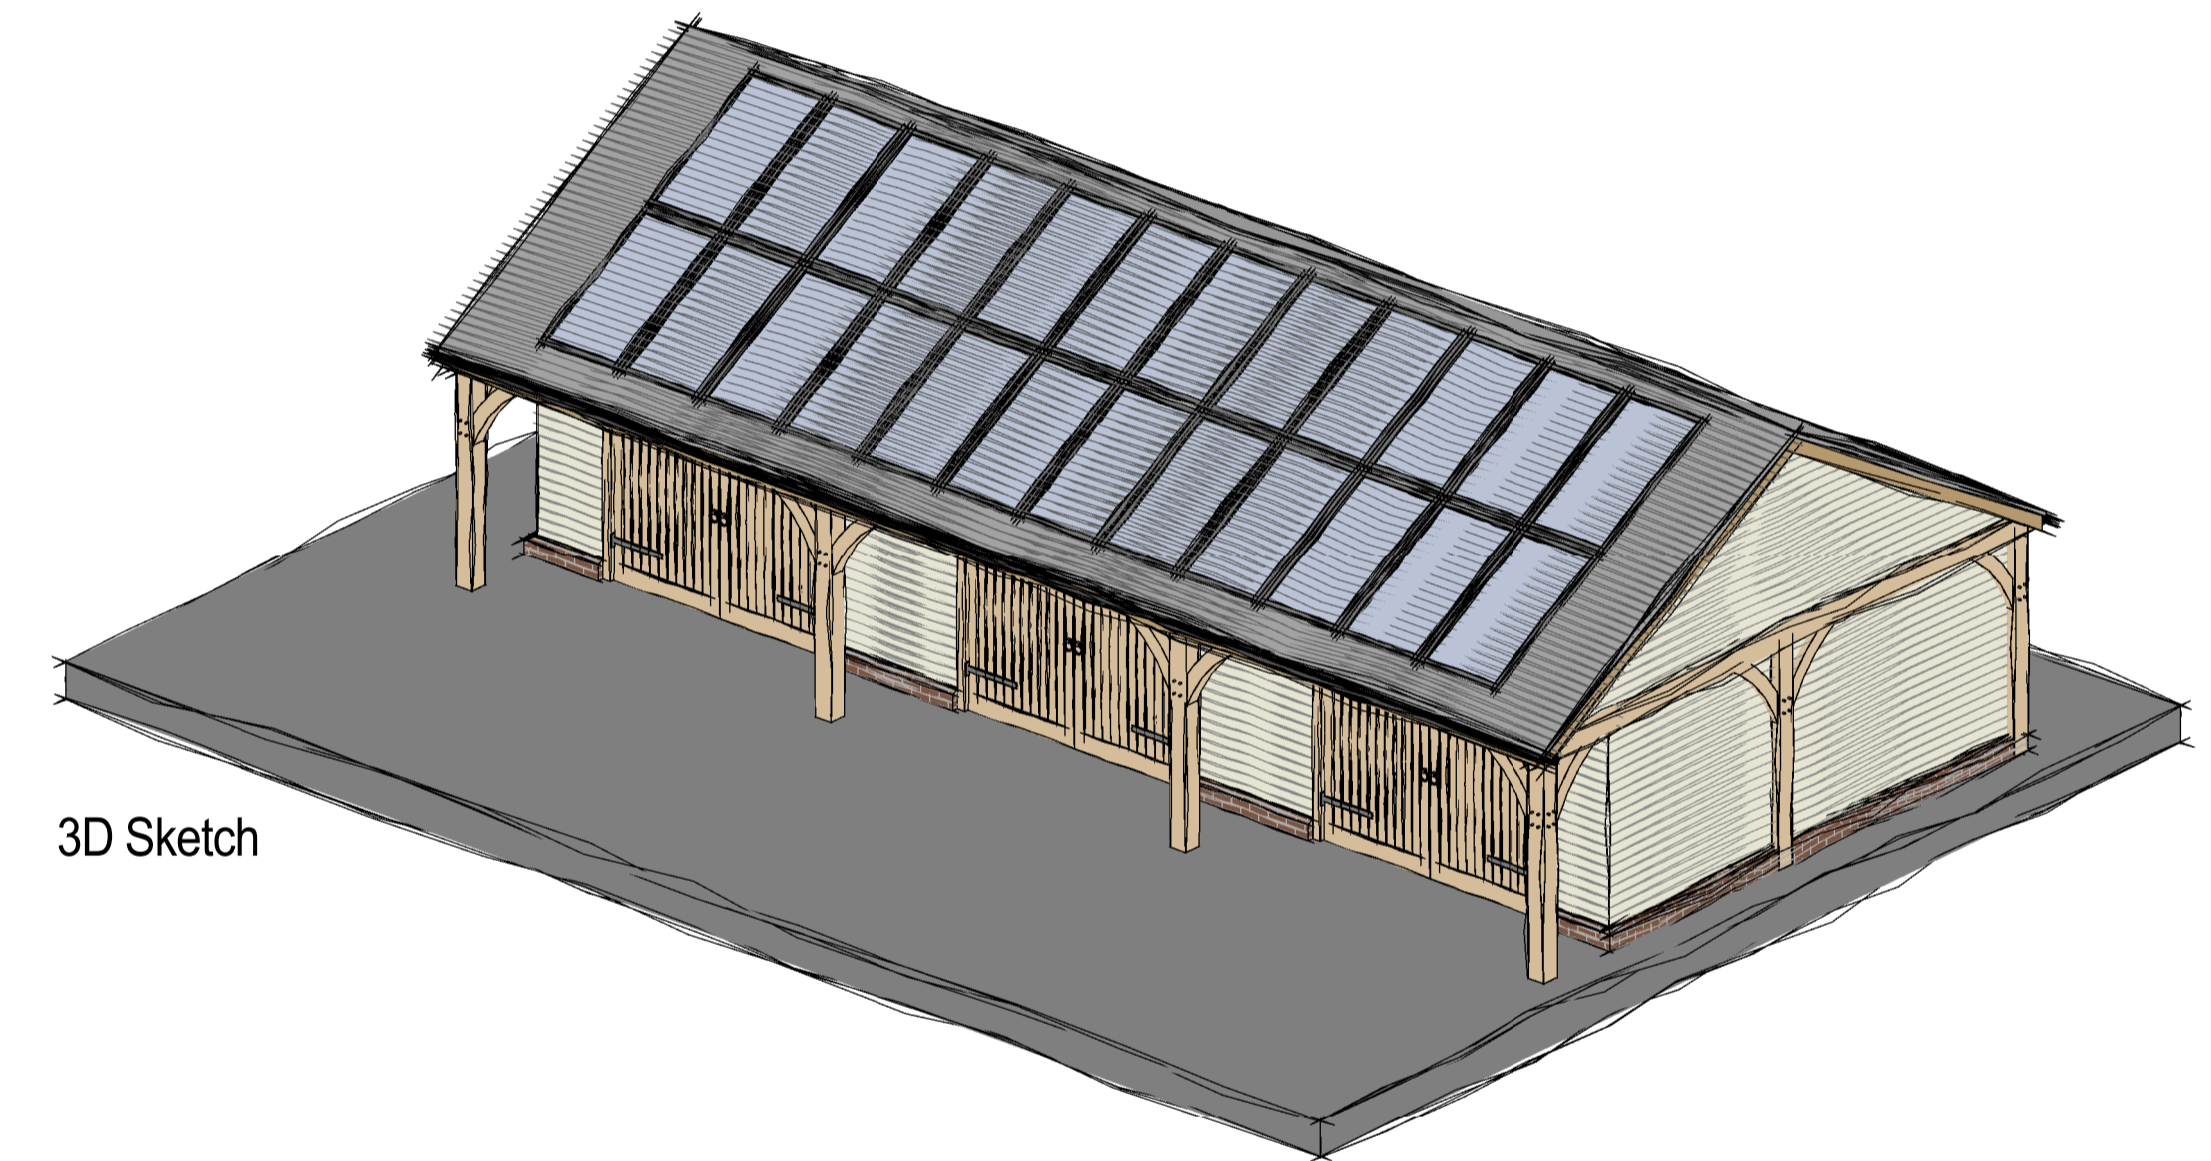

3D Sketch

Revision	Date	Description	Drawn by
A	14.03.2022	Drawing revised following client feedback	JAW
B	15.03.2022	Drawing revised following client feedback	JAW



Oak House, Aylburton, Gloucestershire, GL15 6ST 01594 516 161  
 Wyastone Business Park, Monmouth, NP25 3SR 01600 800 101  
 The Site, 24 Chosen Rd, Cheltenham, GL51 9LT 01242 650 980

Client  
 Mr Leigh & Mrs Beverley Meek

Project  
 Stable at Land at Spout Lane, Lower  
 Shapridge, Mitcheldean, Glos.  
 GL17 0EA

Title  
 Proposed Plans

Job No.	Drawing No.	Revision
AA542sl	200	B
Scale at A1	Issue	Date
1:50 & 1:100	PLANNING	MARCH 2022

www.apexarchitectureltd.com info@apexarchitectureltd.com