

PLOT 8 ELEVATIONS

1. This drawing is the copyright of Hampshire Design Consultancy Ltd. and may not be reproduced without licence.
 2. The Contractor shall not scale off this drawing for construction purposes, only figured dimensions shall be worked from.
 3. All dimensions and levels are to be checked on site by the Contractor before the commencement of any work and any discrepancies reported to the Architect.
 4. No responsibility can be accepted for errors arising on site due to unauthorised variations from the Architects drawings.

Revision _____

LAND NORTH OF THE HOLLIES




FRONT ELEVATION

SIDE ELEVATION


Notes

1. Clay plain roof tiles.
2. Lindab steel guttering and downpipes.
3. Larch cladding stained black.
4. Oak entrance porch.
5. Low level brick plinth.
6. Glass and Oak balcony.
7. Face brickwork.
8. Low level brick plinth built from contrasting feature bricks.

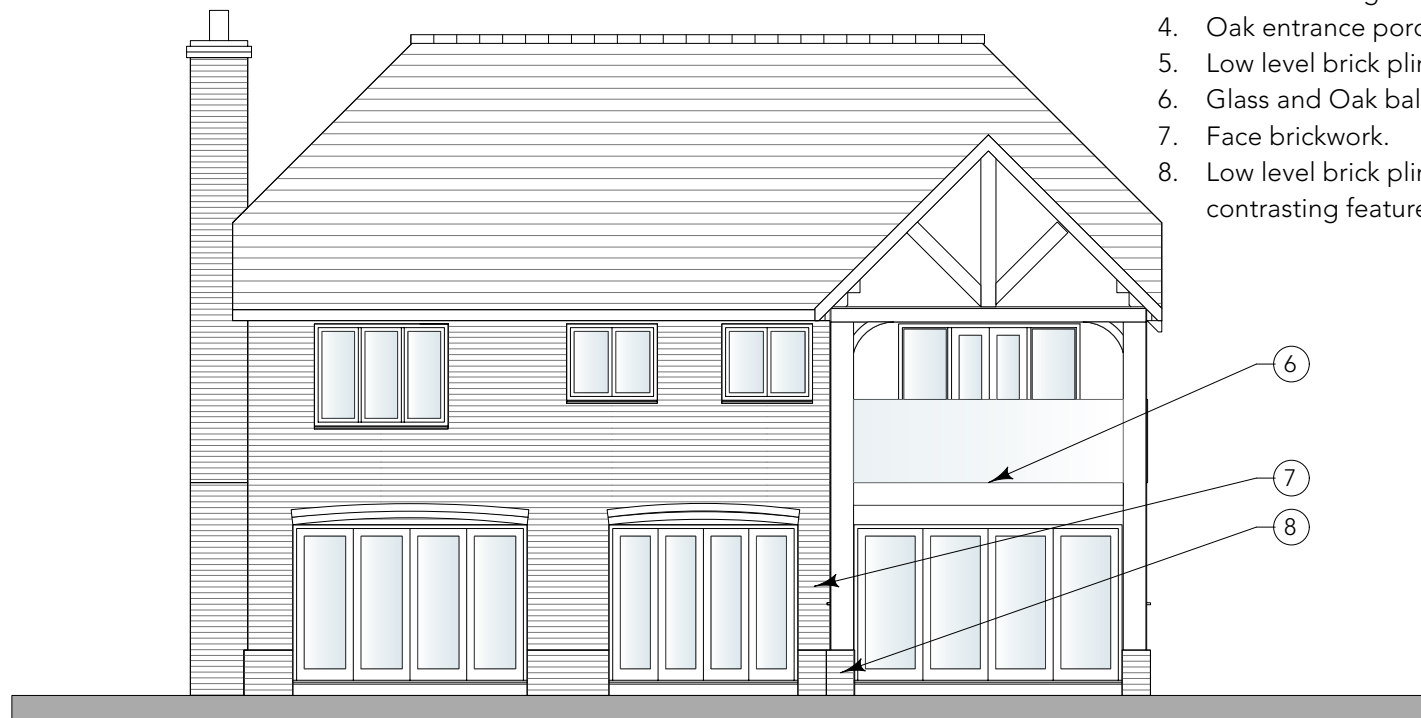

REAR ELEVATION

SIDE ELEVATION

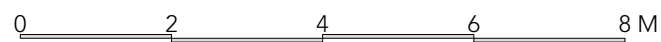

clients details
OSMAN HOMES LTD.

site details
 Land North of The Hollies,
 Hill Street,
 Calmore. SO40 2RX

drawing reference
PLOT 8 ELEVATIONS

created by drawing No
 HDC Ltd 295/DP/216
 scale: stage:
 1:100@A3 planning

Revision date
 Mar 22

www.hampshiredesign.co.uk

