


PLOT 9 ELEVATIONS

1. This drawing is the copyright of Hampshire Design Consultancy Ltd. and may not be reproduced without licence.
 2. The Contractor shall not scale off this drawing for construction purposes, only figured dimensions shall be worked from.
 3. All dimensions and levels are to be checked on site by the Contractor before the commencement of any work and any discrepancies reported to the Architect.
 4. No responsibility can be accepted for errors arising on site due to unauthorised variations from the Architects drawings.

Revision _____

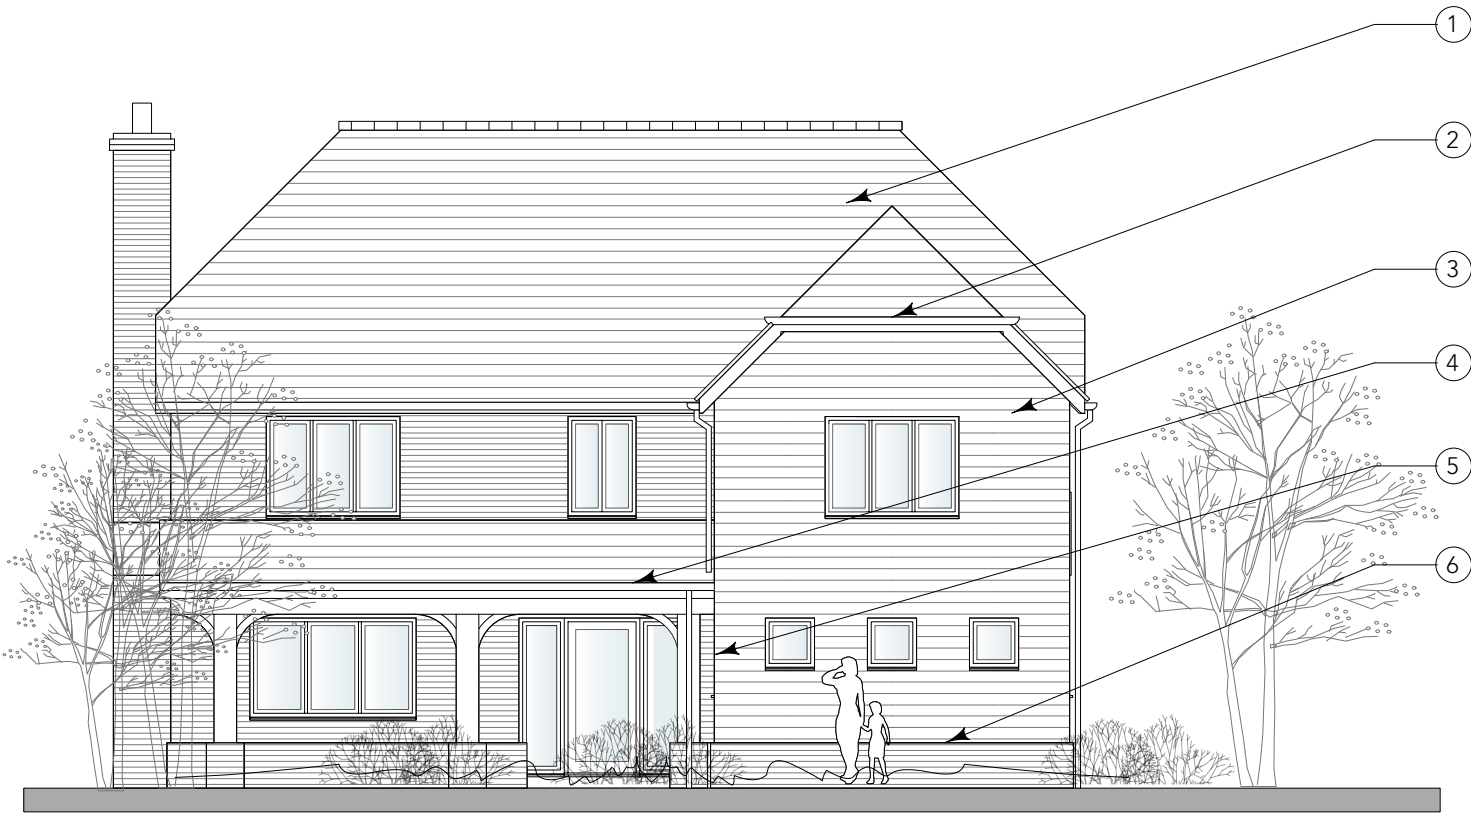

FRONT ELEVATION




SIDE ELEVATION

Notes


1. Clay plain roof tiles.
2. Lindab steel guttering and downpipes.
3. Larch cladding stained black.
4. Oak entrance porch.
5. Face brickwork.
6. Low level brick plinth built from contrasting feature bricks.
7. Glass and Oak balcony



REAR ELEVATION

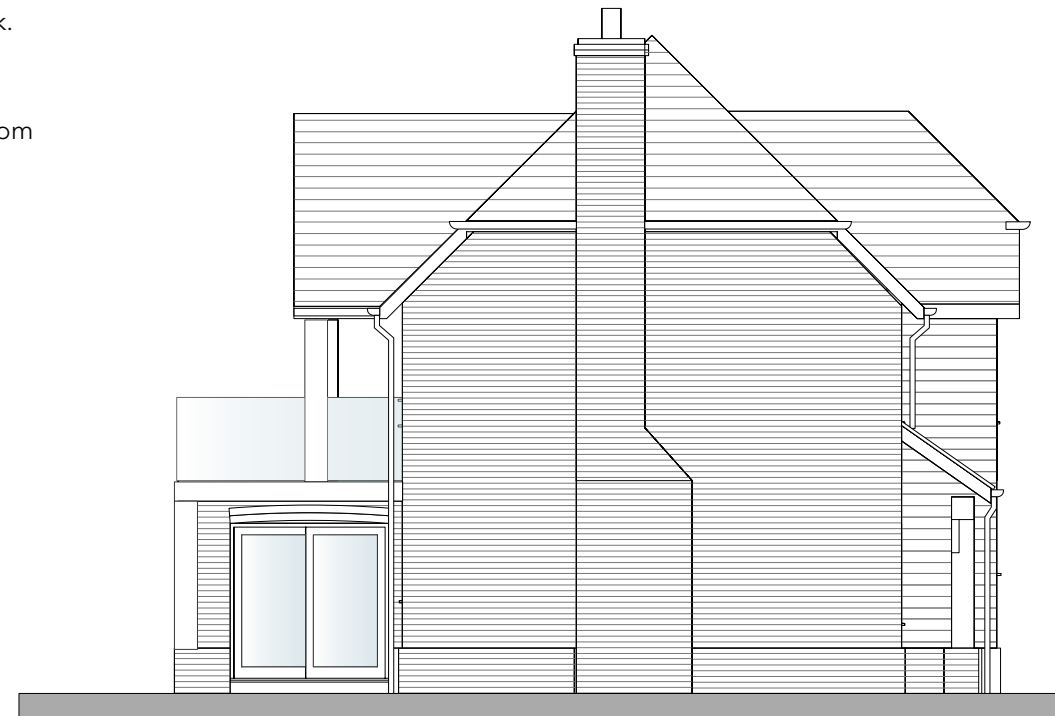

SIDE ELEVATION

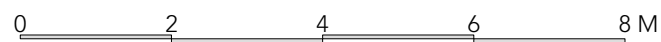

LAND NORTH OF THE HOLLIES

clients details
OSMAN HOMES LTD.
 site details
 Land North of The Hollies,
 Hill Street,
 Calmore. SO40 2RX



drawing reference
PLOT 9 ELEVATIONS

created by
 HDC Ltd
 drawing No
 295/DP/218
 scale
 1:100@A3
 stage
 planning

Revision _____
 date
 Mar 22

www.hampshiredesign.co.uk

