




1 SITE LOCATION PLAN
A-100 SCALE 1:1250 @A1

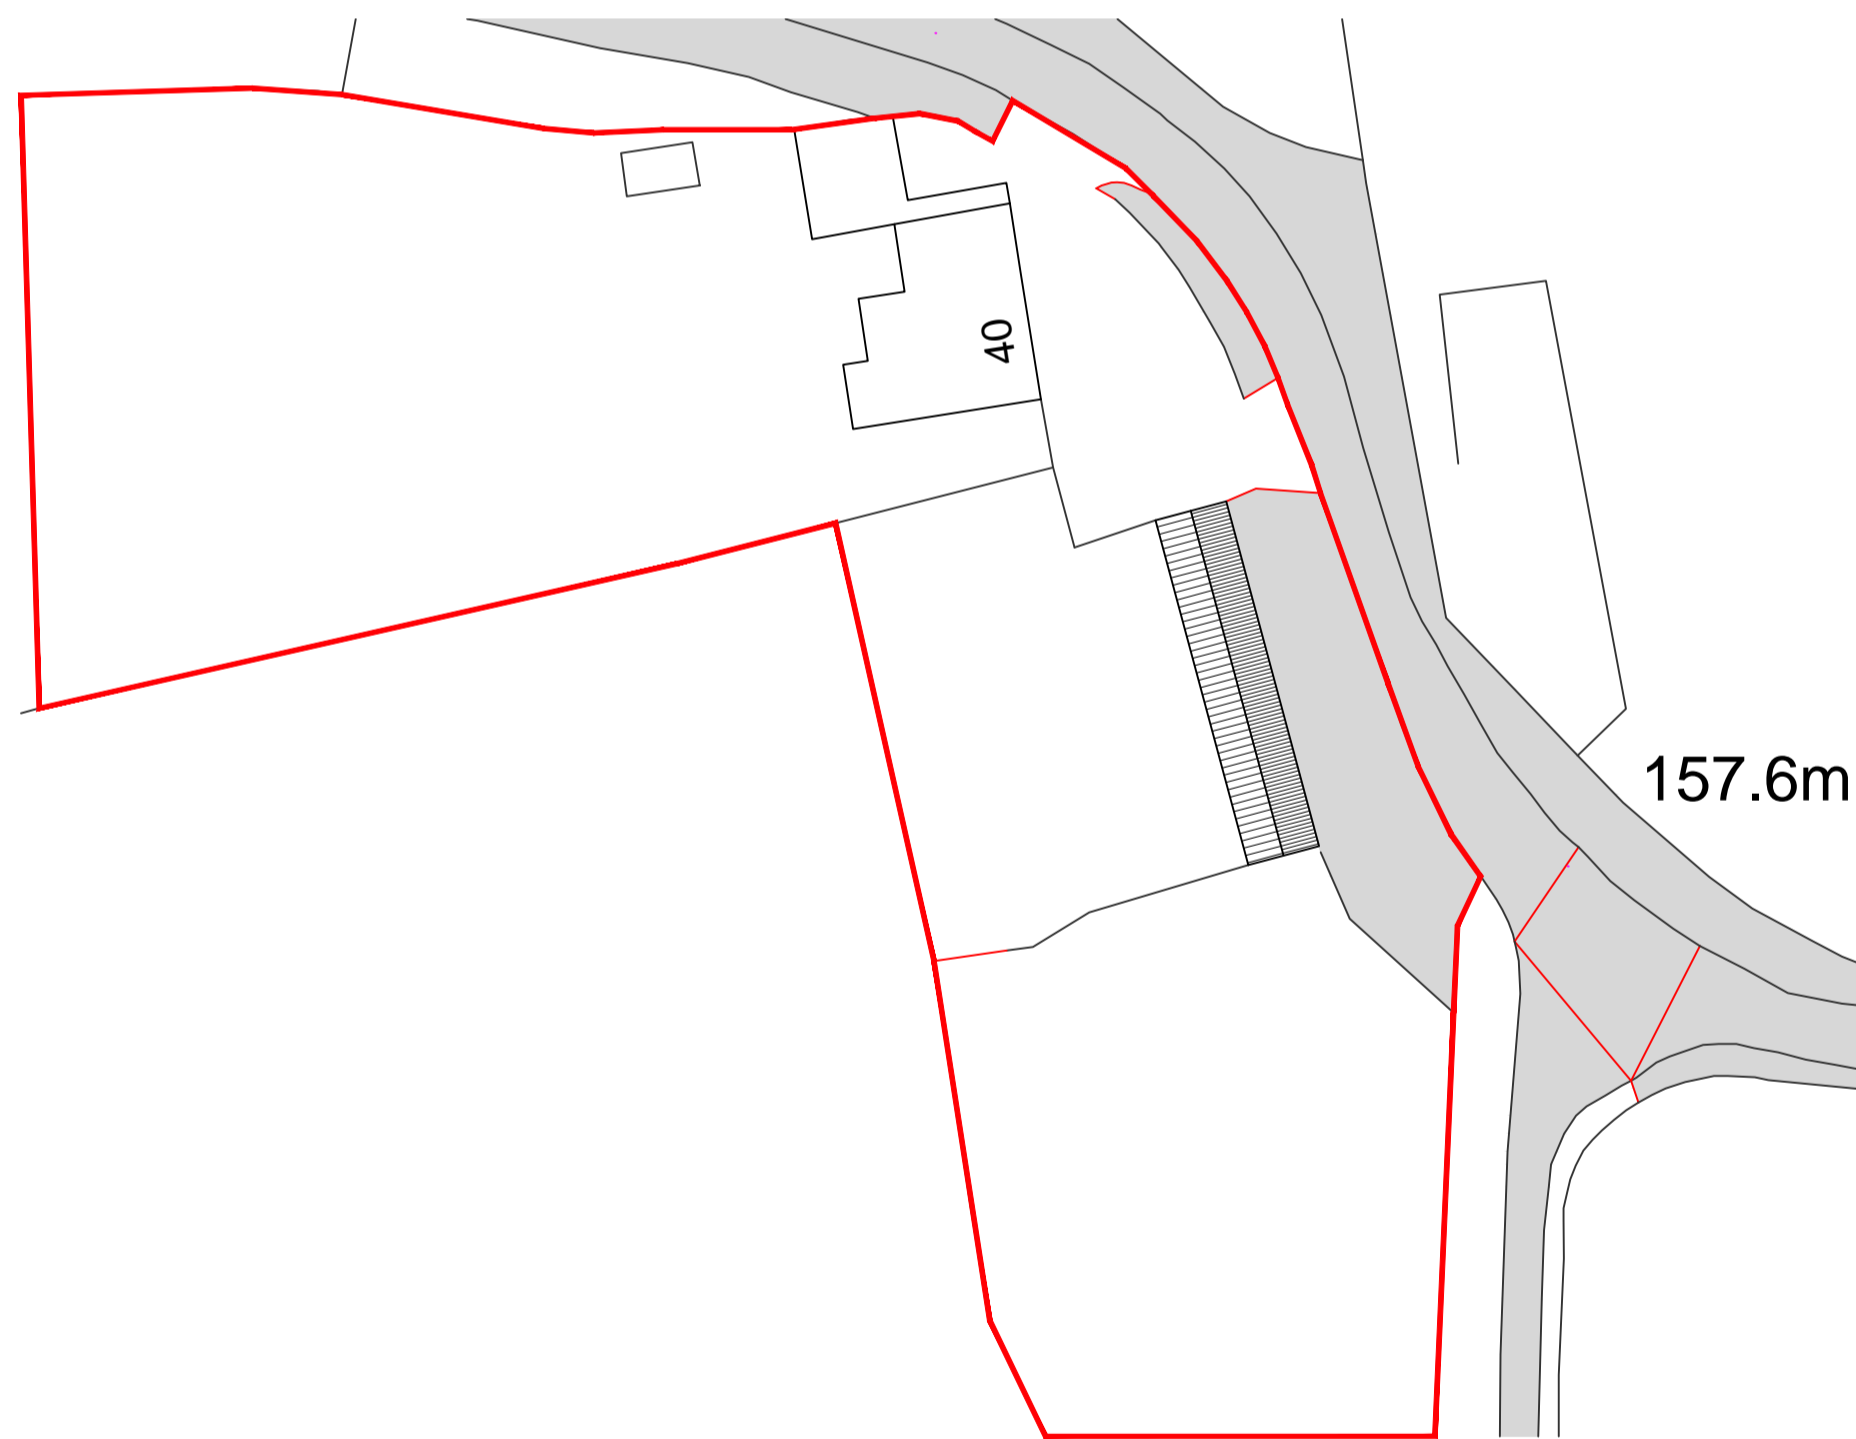

3 SITE PLAN
A-100 SCALE 1:200 @A1



2 BLOCK PLAN
A-100 SCALE 1:500 @A1

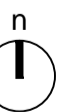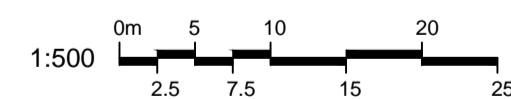

revisions REV X XX/XX/XX - MINOR AMENDMENTS	key extg / unknown brickwork blockwork stud	notes This drawing is the copyright of the Architects and may not be reproduced or used except by written permission. Dimensions must not be scaled from this drawing. The Contractor is to check and verify all building and site dimensions before work is put in hand. The Contractor is to check and verify with all the Statutory Authorities and the Employer the location and condition of any underground or overhead services or confirm that none exist prior to work commencing on site. The Contractor shall comply with enactments regulations and working rules relating to safety health and welfare of workpeople.	client 40 Braunston Road Krossington Oakham LE15 8LW	architect Dwell Architects Willoughby House 2, Broad Street Stamford PE9 1PB 01780 678007 dwellarchitects.dw@gmail.com Dwellarchitects.net	BARN CONVERSION, KROSSINGTON drawing title SITE LOCATION & SITE PLAN <table border="1"> <tr> <td>job no 0400</td> <td>scale SEE DWG</td> <td>package no</td> <td>drawing no / rev A100 /</td> <td>status PLANNING</td> </tr> <tr> <td>date 21.10.21</td> <td>checked DW</td> <td colspan="3"></td> </tr> </table>	job no 0400	scale SEE DWG	package no	drawing no / rev A100 /	status PLANNING	date 21.10.21	checked DW			
job no 0400	scale SEE DWG	package no	drawing no / rev A100 /	status PLANNING											
date 21.10.21	checked DW														