



FRONT ELEVATION



SIDE ELEVATION

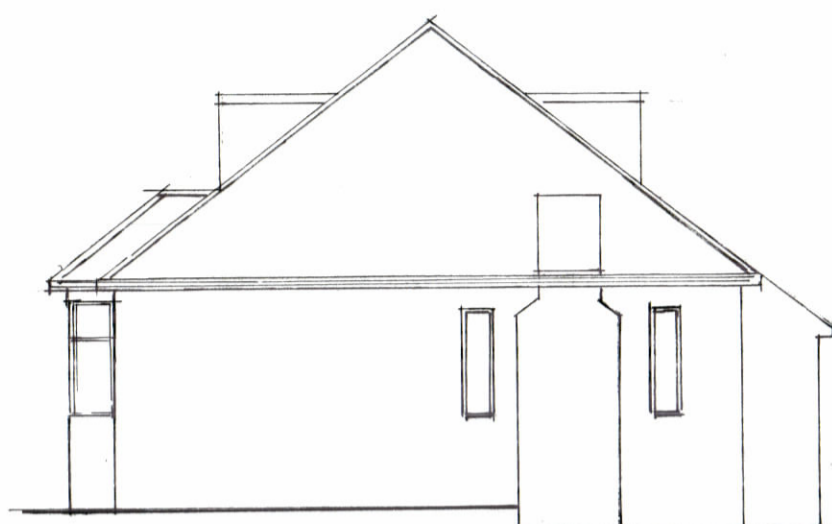


REAR ELEVATION

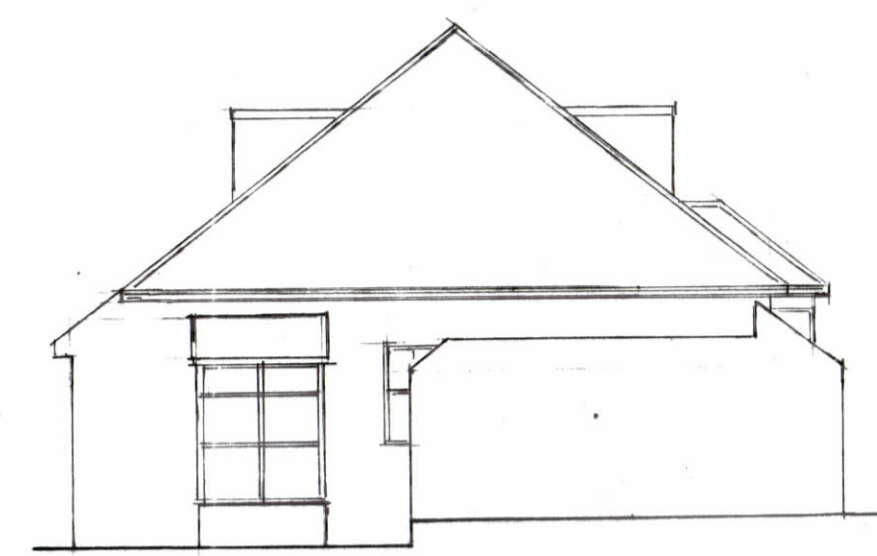


SIDE ELEVATION

SCALE BAR 1:100 0 1 2 3 4 5 6 7 8 9 10 METRES

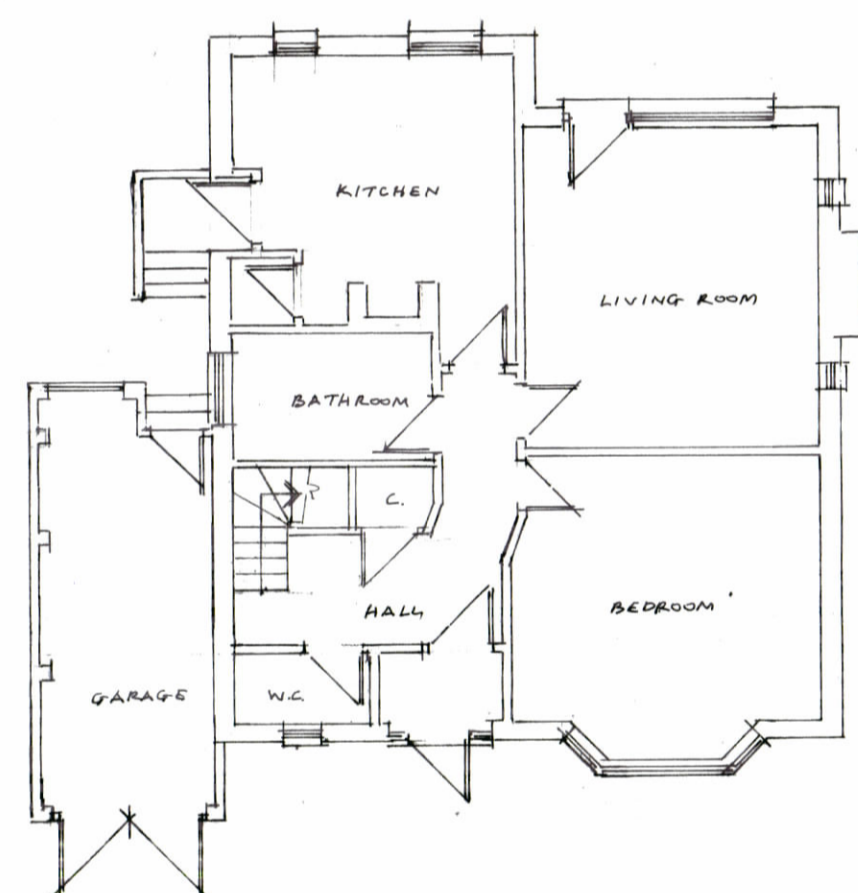

GROUND FLOOR PLAN

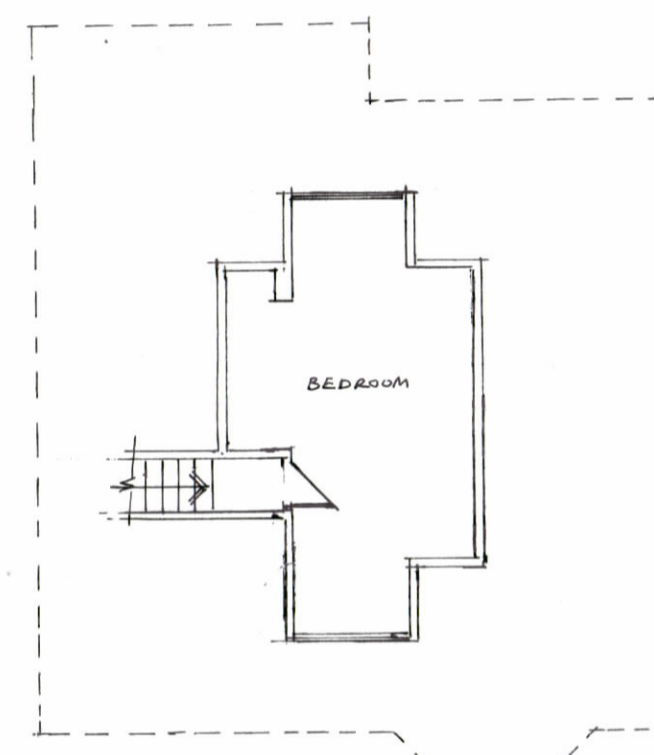

FIRST FLOOR PLAN

All works to comply with relevant Codes of Practice and British Standards. No work should commence until local authority have issued a building regulation approval. All existing basins, beams, foundations and roof structures affected by changes in loading conditions are to be inspected for inspection and any remedial works found necessary to be undertaken by the contractor before commencing any new works. This work to be in consultation and agreement of the local authority building control.

REVISION	
SCALE 1:100	DRG NO. 2022/60A
PROJECT EXISTING FLOOR PLANS AND ELEVATIONS	
LOCATION 66 HILL CRESCENT BEXLEY DA5 2DB	
CLIENT	DATE

CWL Commercial Limited  
25B Pickford Road  
Bexley Heath  
Kent DA7 4AG  
Email: cwplans@aol.com  
Tel: 020 8303 1995

Colin Luther Architectural Consultants