



- GENERAL NOTES:
1. THIS DRAWING IS TO BE READ IN CONJUNCTION WITH THE OTHER RELEVANT CONSULTANTS DRAWINGS
 2. ALL FINISHES ARE TO CONFORM TO THE CURRENT BUILDING REGULATIONS.
 3. REFER TO A SEPARATE DOCUMENT FOR THE DESIGNERS RISK ASSESSMENT.
 4. ALL WORKS OR MATERIALS INDICATED ON THIS DRAWING ARE TO BE TO THE LATEST RELEVANT BRITISH STANDARDS AND CARRIED OUT IN ACCORDANCE WITH THE BRITISH STANDARDS CODES OF PRACTICE OR RECOGNIZED INSTITUTE OR TRADE ASSOCIATION RECOMMENDATIONS AND PUBLICATIONS.

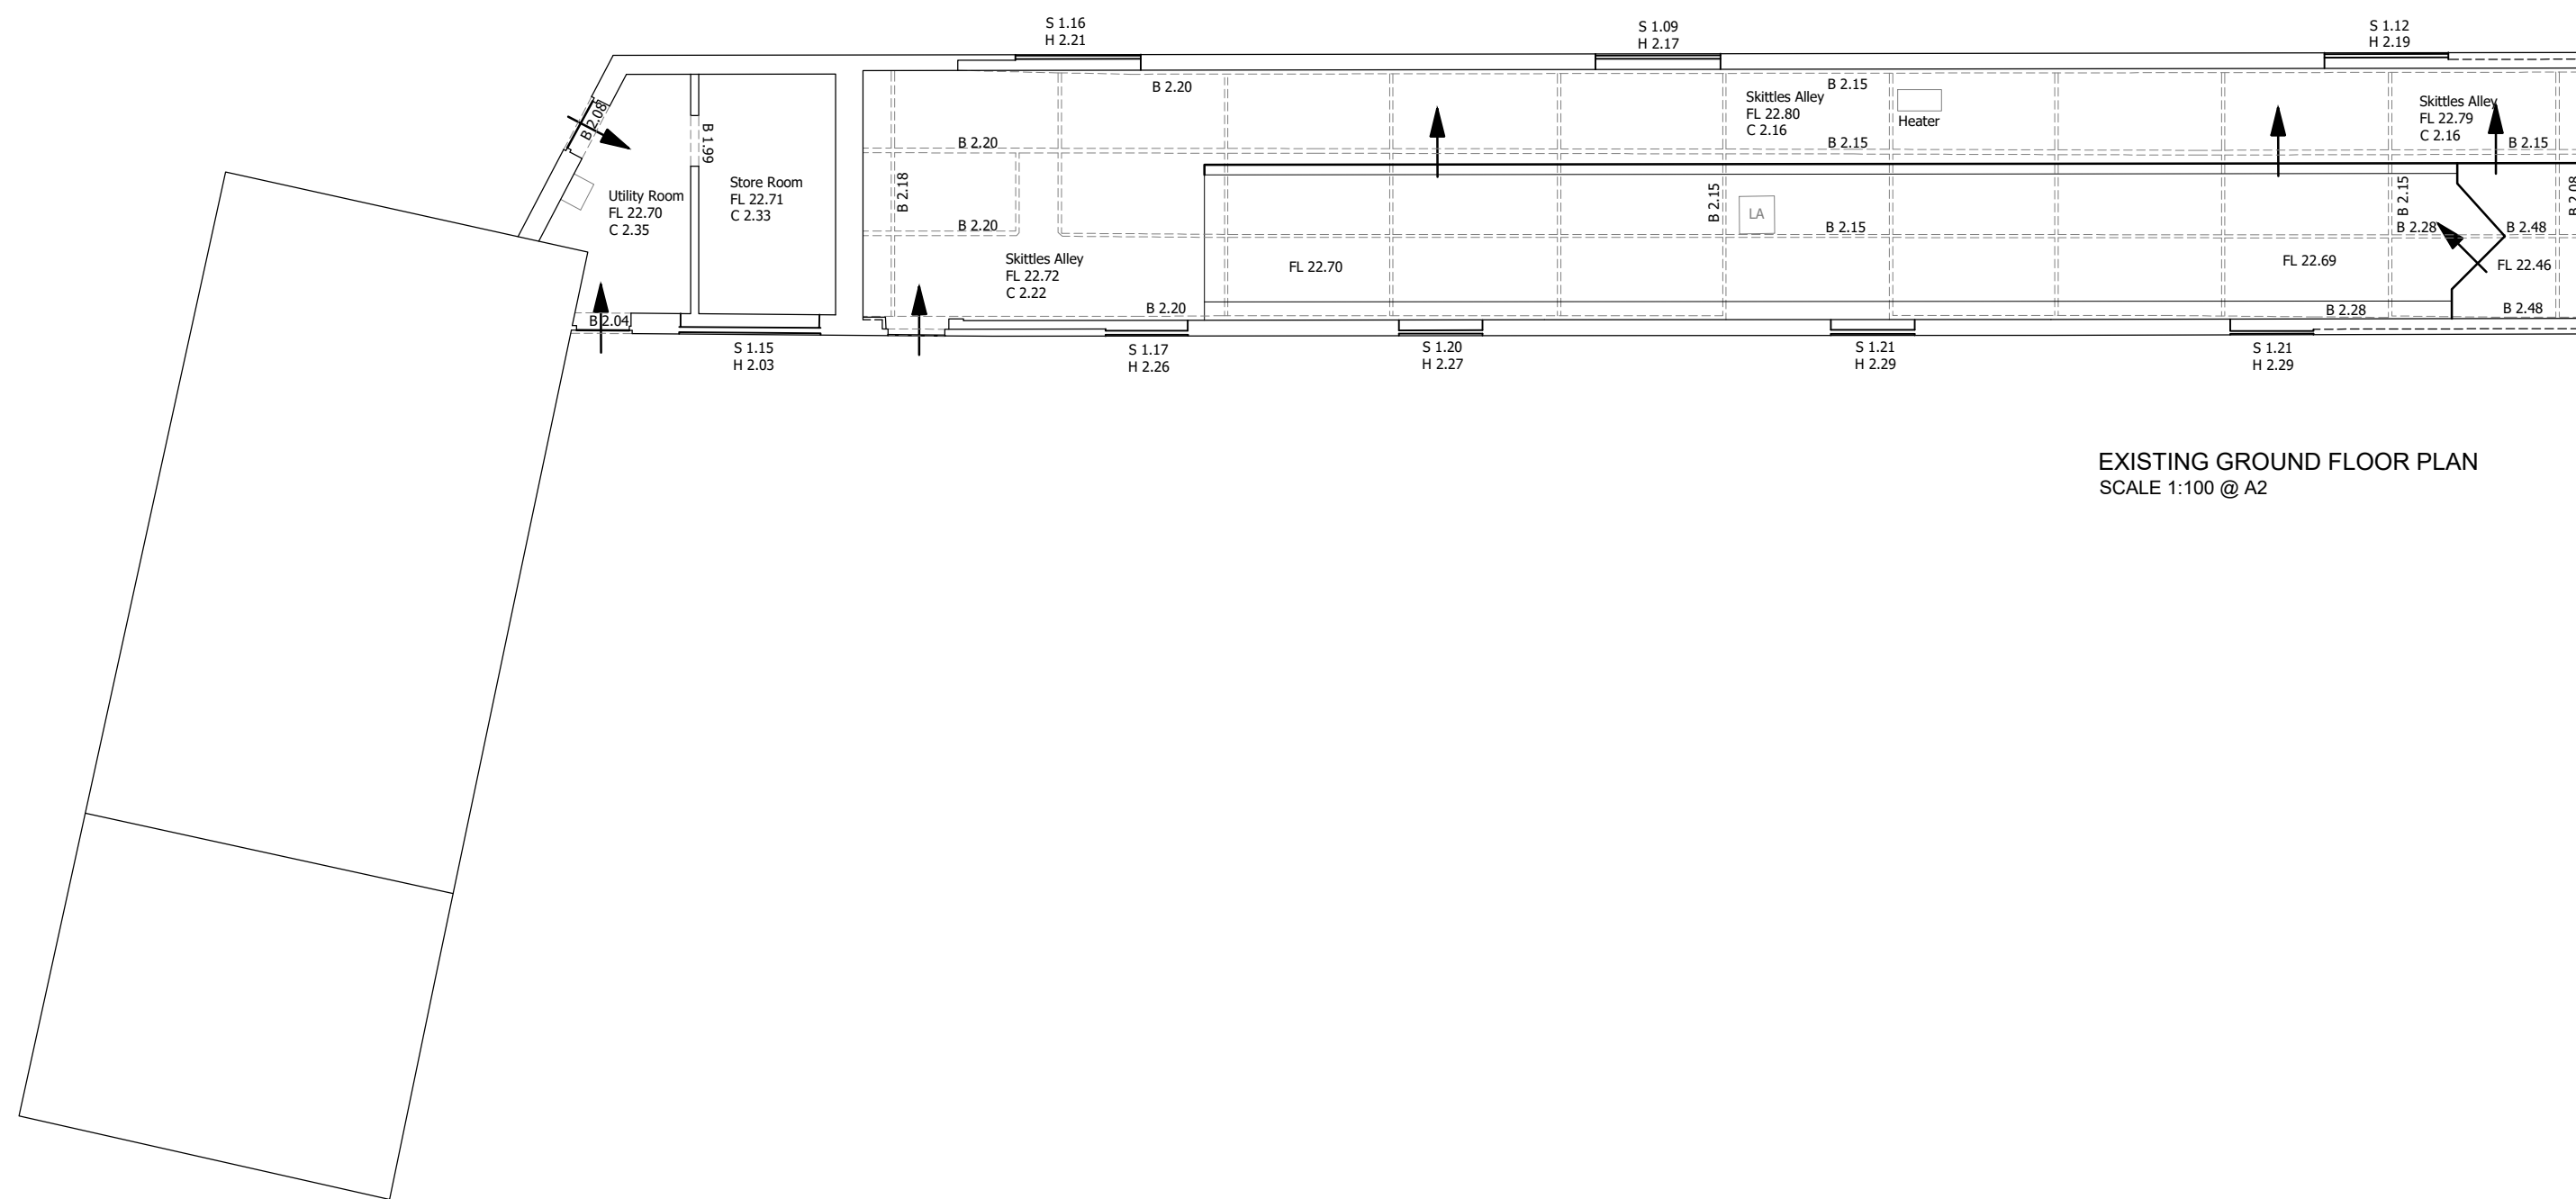

EXISTING GROUND FLOOR PLAN
SCALE 1:100 @ A2

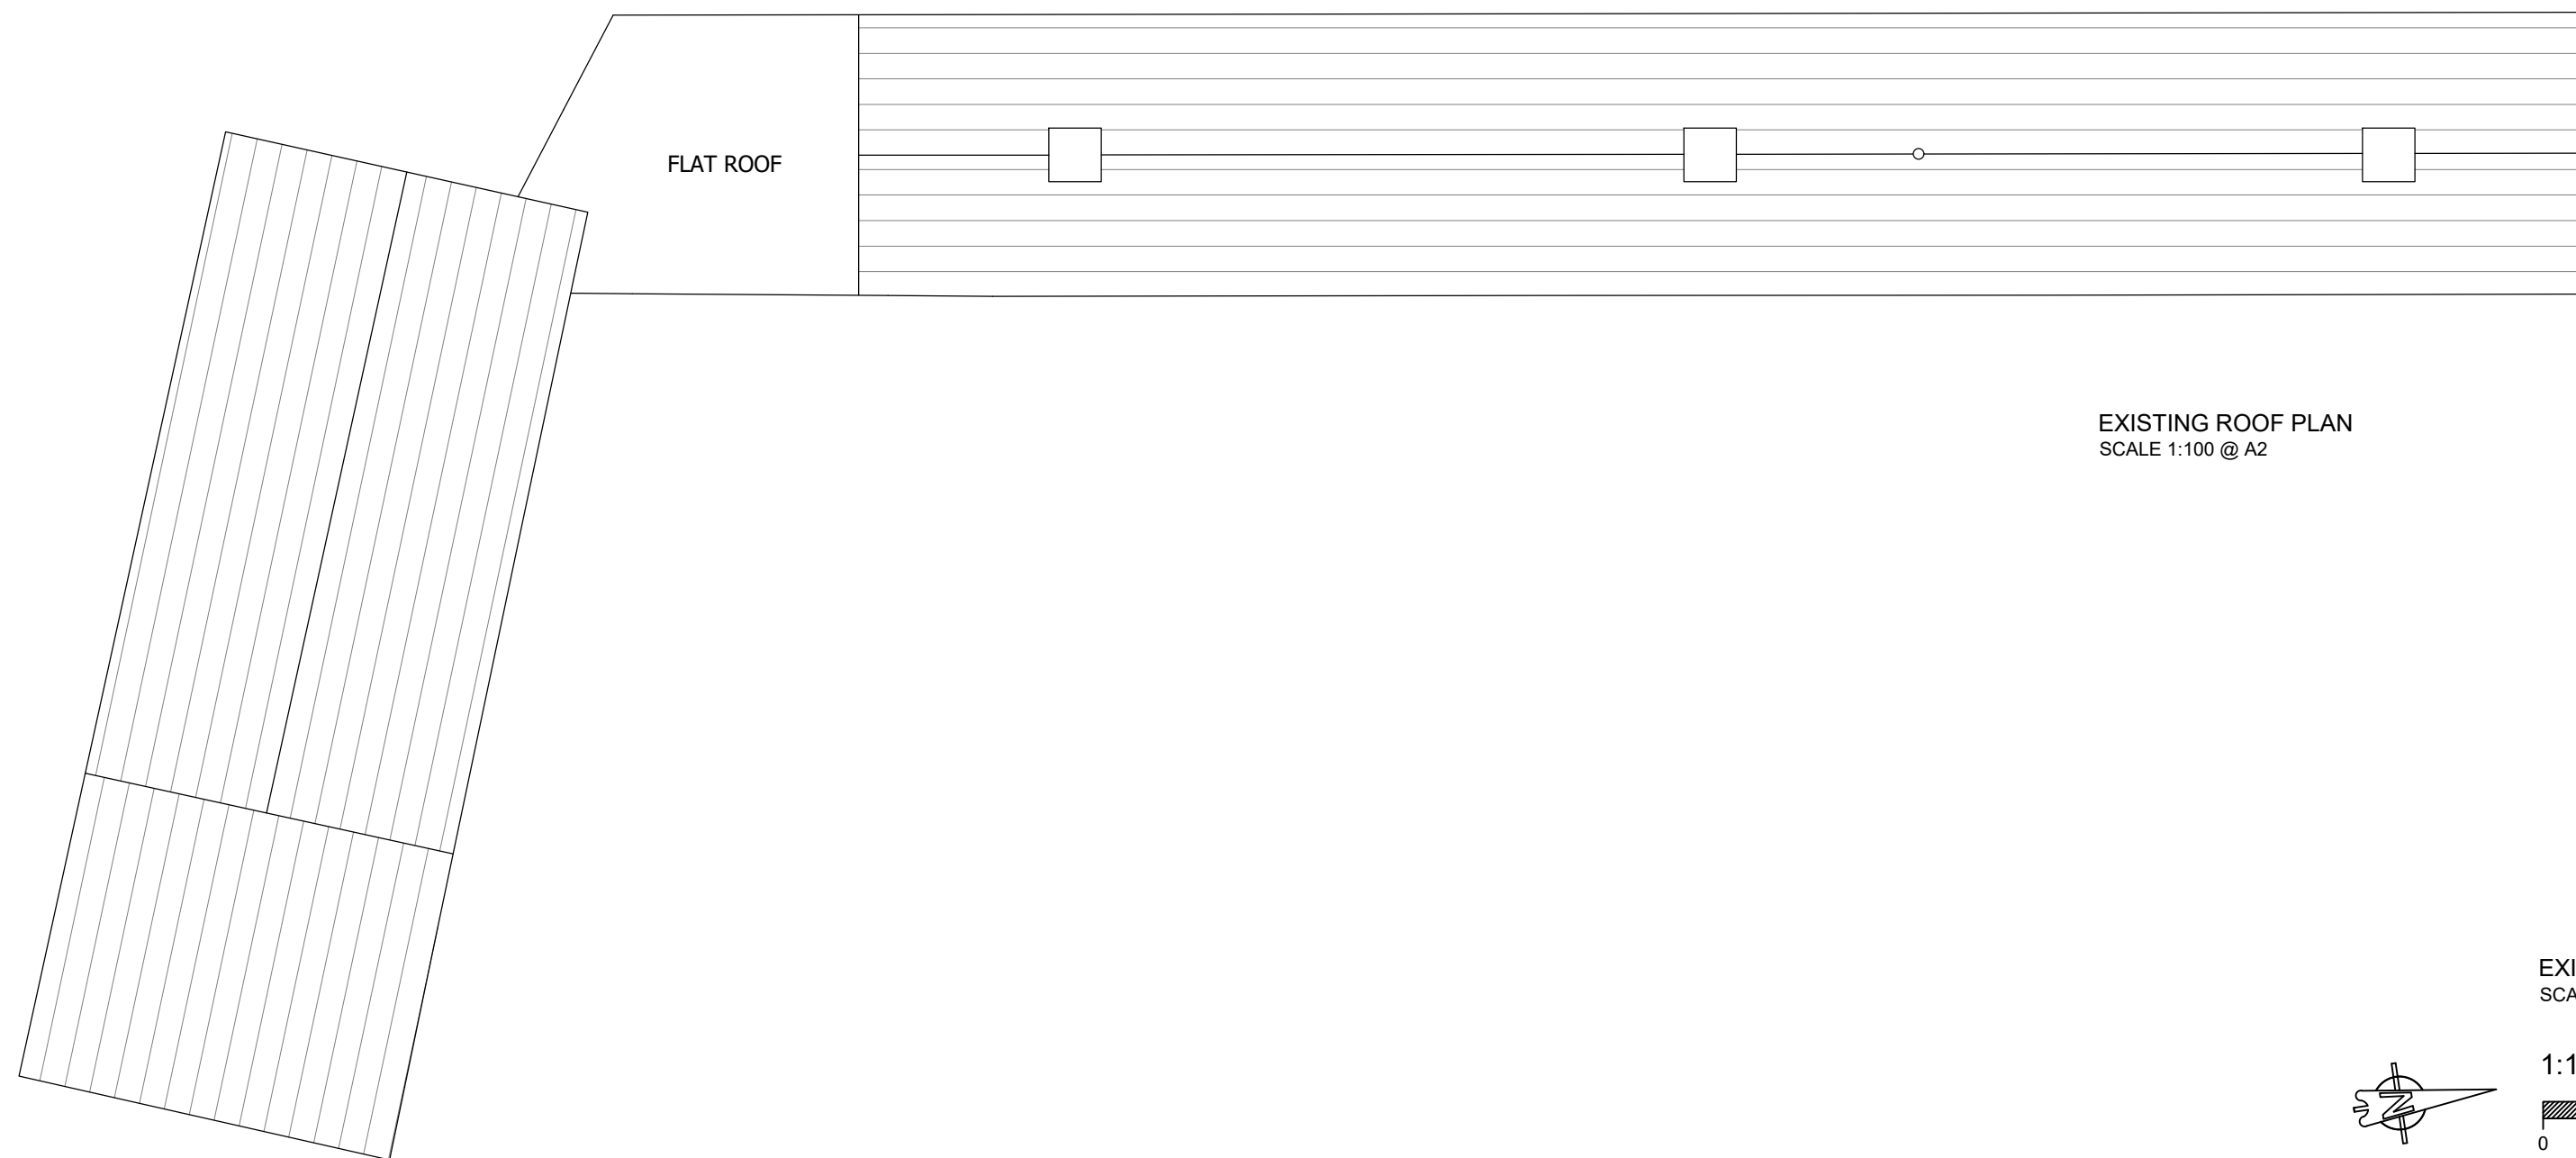


EXISTING ROOF PLAN
SCALE 1:100 @ A2

EXISTING FLOOR PLAN & ROOF PLAN
SCALE 1:100 @ A2



1:100 scale

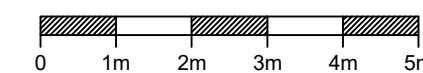

Revision	Date	Description	Drawn	Chkd

PLC ARCHITECTS
 Lansdowne House
 25-26 Hampshire Terrace
 Portsmouth PO1 2QF
 Hampshire England
 Tel: (023) 92 755 333
 E-Mail: admin@plcarchitects.com
 Web: www.plcarchitects.com

Client:
 Punch Partnerships (PML)

Project:
 King Alfred,
 Street
 BA16 0HB

Drawing Title:
 Existing Floor Plan & Roof Plan

Drawn By	Date	Checked By	Date	Approved By	Date
AC	Jun' 22				

Drawing No.	Revision	Scale
0.02	A	1:100 @ A2