


3
XX-EL-A-210004

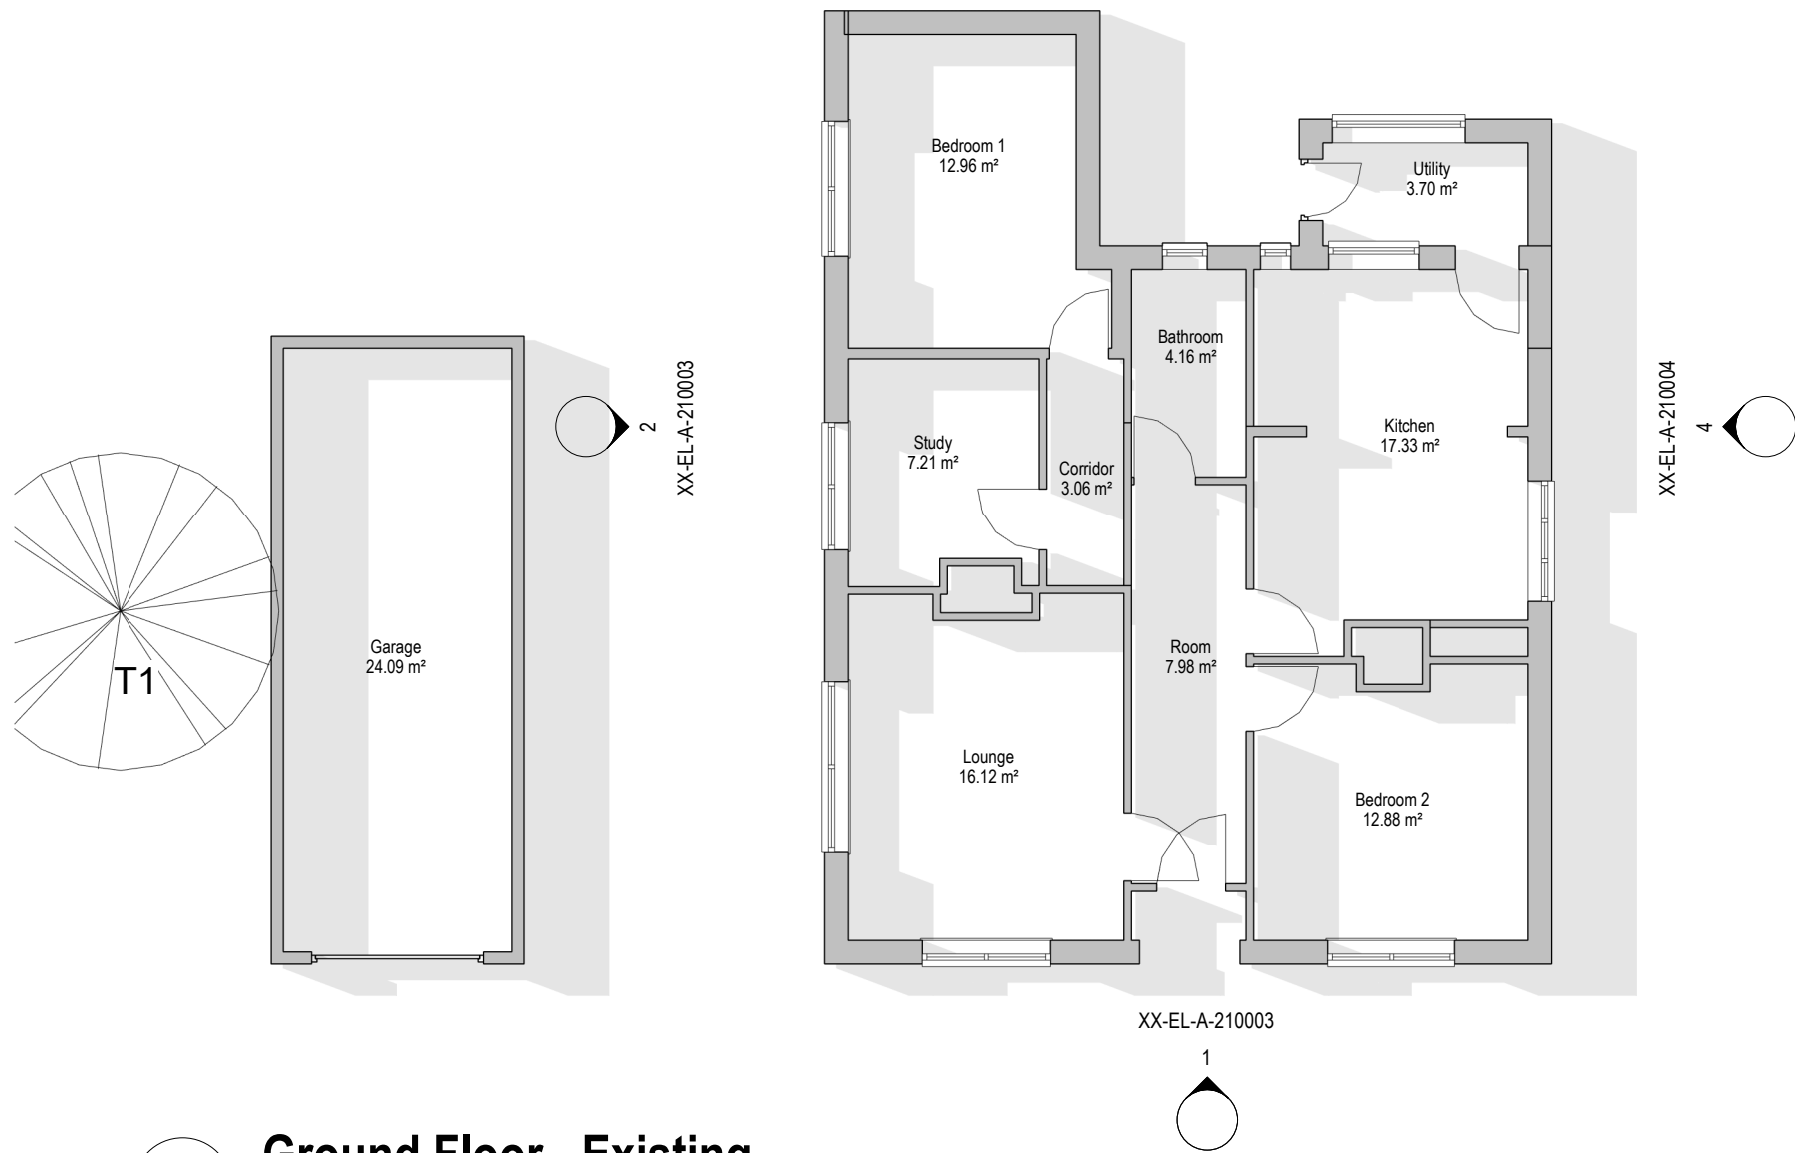

1 Ground Floor - Existing
1 : 100



THORNER ARCHITECTURE SHALL HAVE NO RESPONSIBILITY FOR ANY USE MADE OF THIS DOCUMENT OTHER THAN FOR THAT WHICH IT WAS PREPARED AND ISSUED.
ALL DIMENSIONS SHOULD BE CHECKED ON SITE/ IN FABRICATION.
DO NOT SCALE FROM THIS DRAWING.

NOTES

P01	Issued for planning	RT	RT	09/06/22
REVISION	DESCRIPTION	DRAWN	CHECKED	DATE

CLIENT

THORNER
architecture

54 Hamilton Road,
Southville,
Bristol,
BS3 1PB

PROJECT TITLE Glencroft, Oakhill		
JOB NUMBER P220004	ISO 27001 CLASSIFICATION Commercial In Confidence	SUSTAINABILITY S1
DRAWING TITLE Existing Ground Floor Plan		SCALE 1 : 100 @ A3
DATE FIRST ISSUED 05/25/22		REVISION P01
DRAWING NO. GLE-THA-XX-00-PL-A-210001		