




**General Notes**  
 1. All dimensions are shown in 'mm' unless otherwise stated.  
 2. The contractor, sub-contractors and suppliers must verify all dimensions on site prior to the commencement of any work.  
 3. This drawing is to be read in conjunction with all relevant engineers and specialist sub-contractors drawings and specifications.  
 4. Any discrepancies are to be brought to the designers attention.

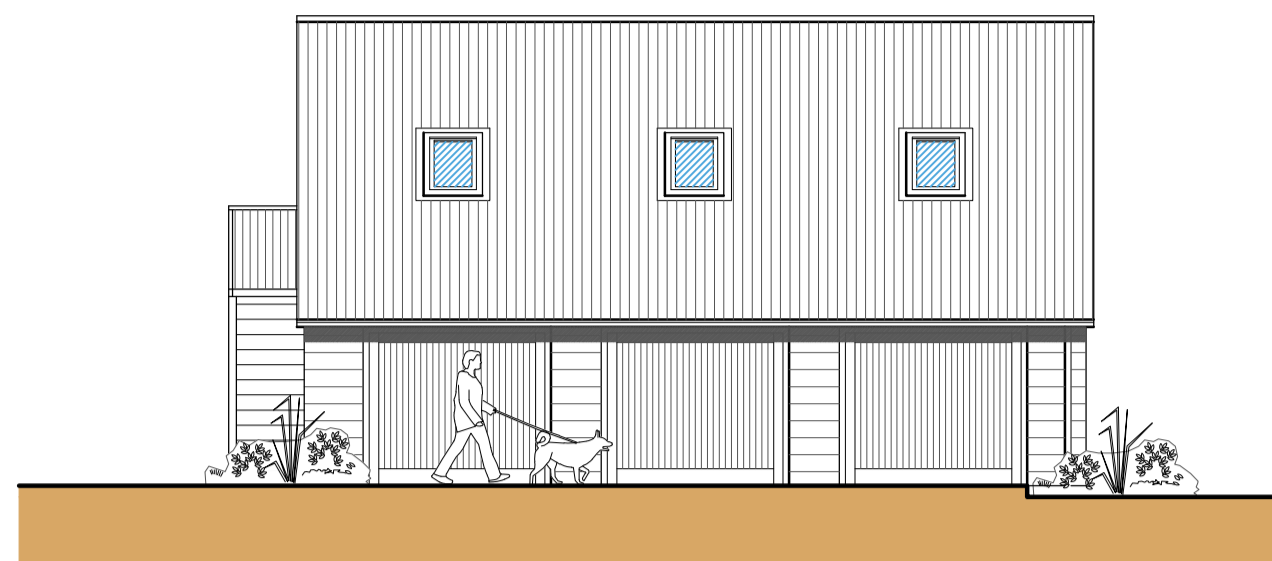


Front (S) Elevation  
 Scale: 1:100

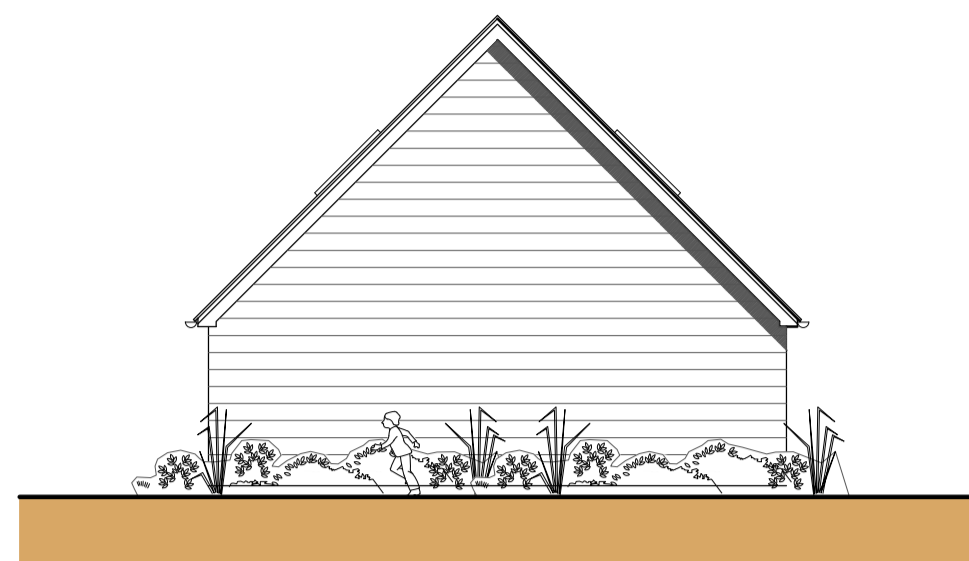


Side (S) Elevation  
 Scale: 1:100

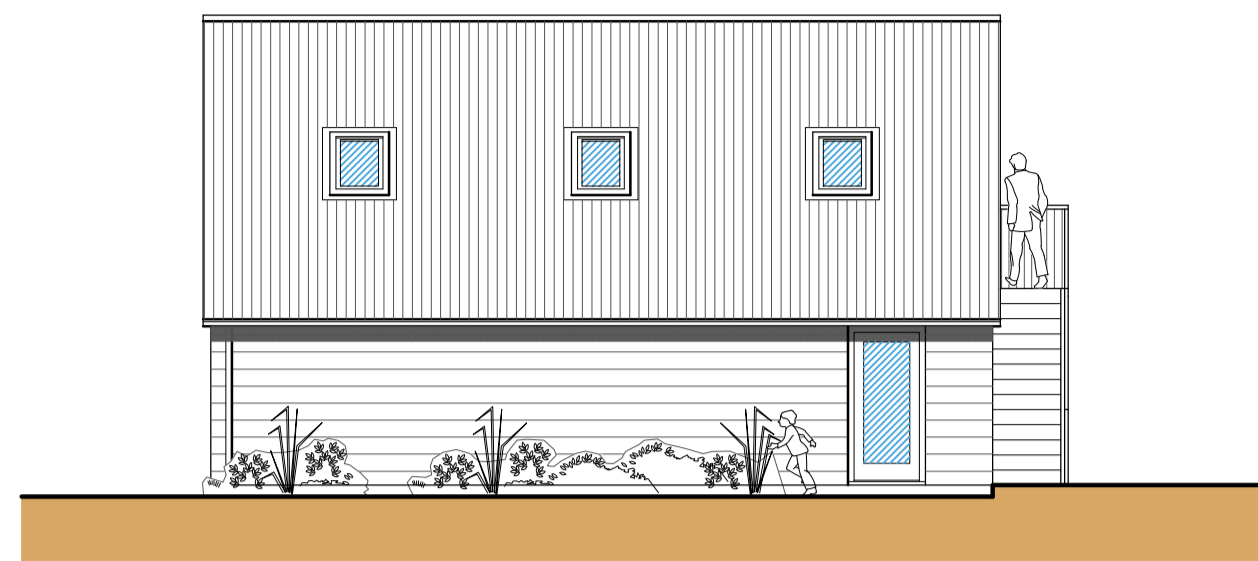


Rear (E) Elevation  
 Scale: 1:100

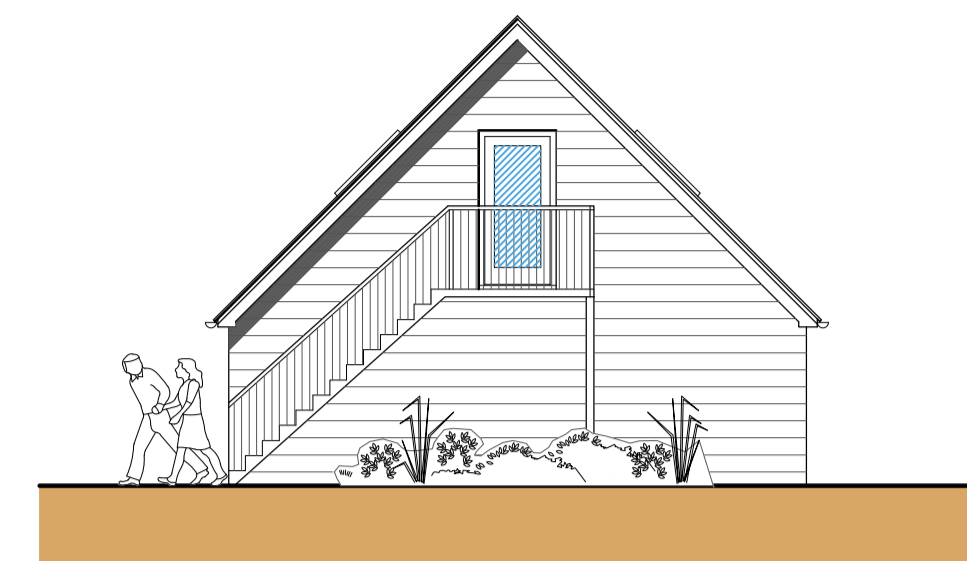


Side (N) Elevation  
 Scale: 1:100

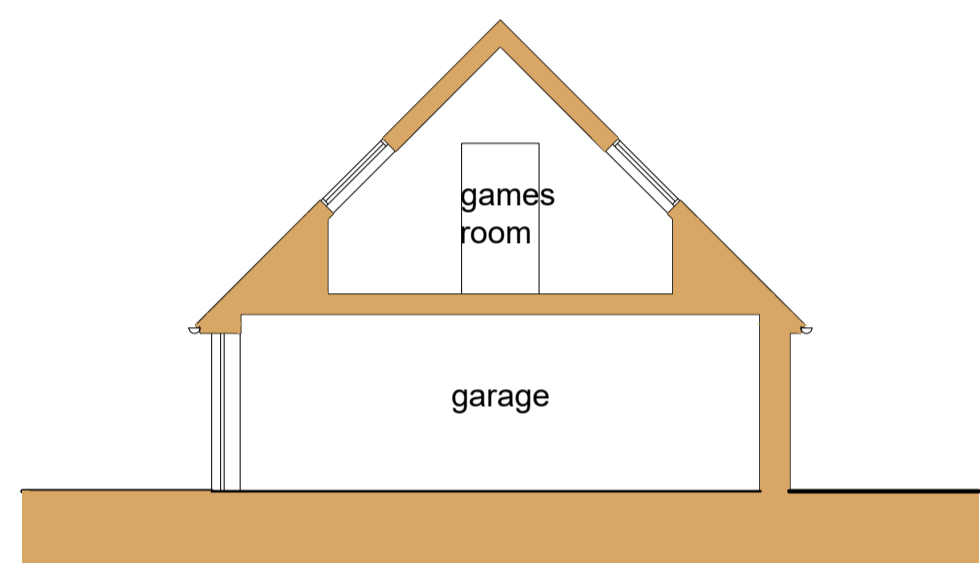

Section A-A  
 Scale: 1:100

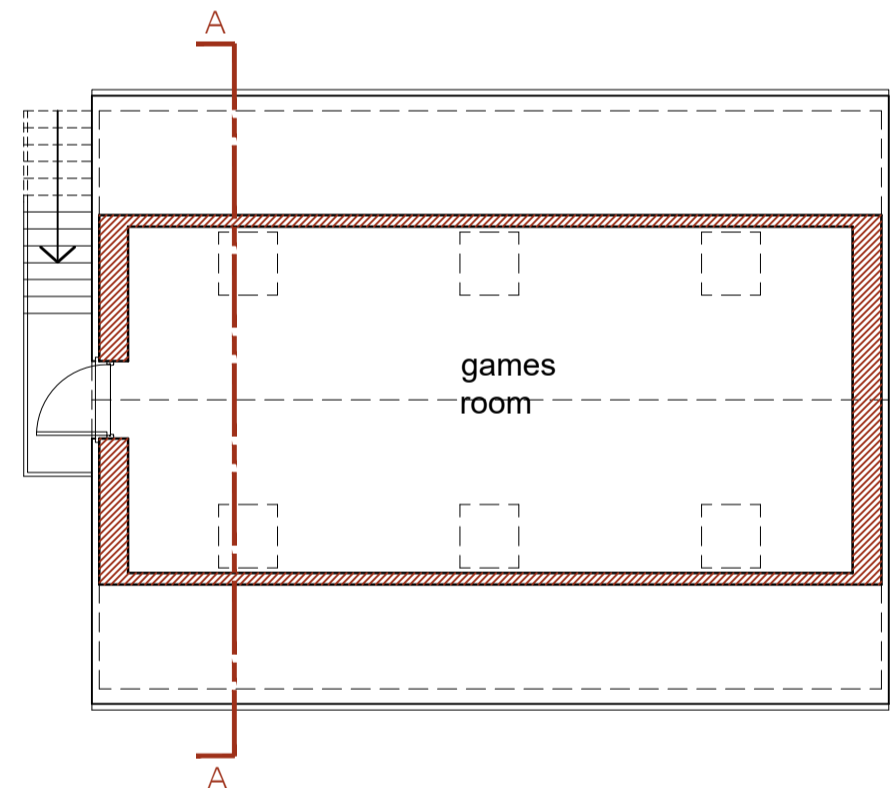

First Floor Plan  
 Scale: 1:100

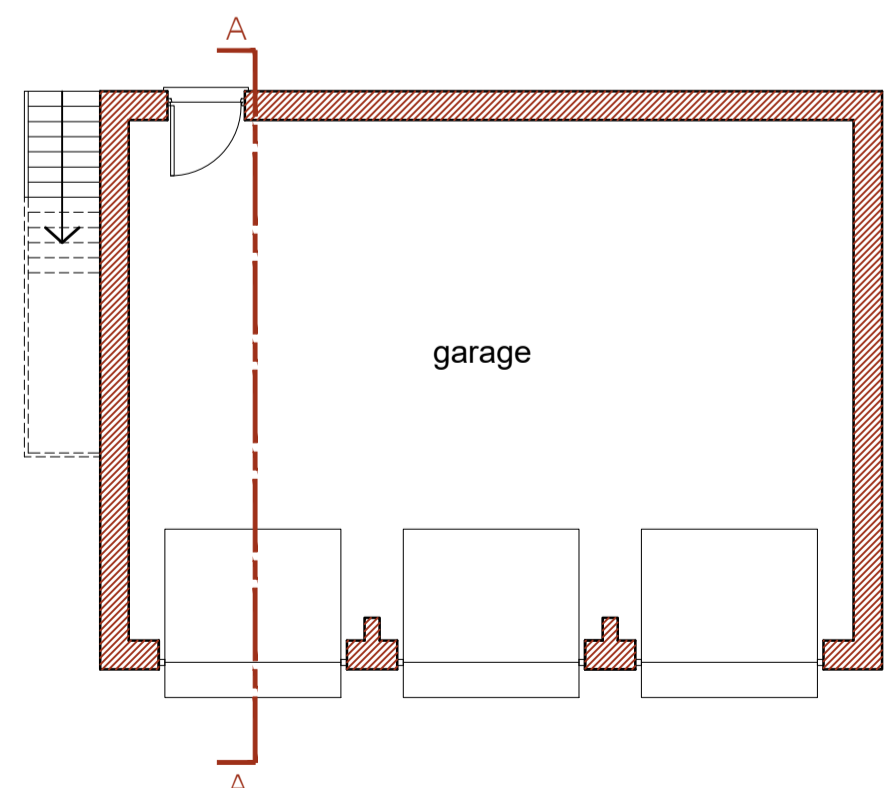

Ground Floor Plan  
 Scale: 1:100



**PLAN KEY**

- Indicates existing walls
- Indicates proposed walls

**ELEVATION KEY**

- Indicates Timber Boarding (Larch) to remain untreated
- Indicates proposed joinery
- Indicates interlocking roof tiles Crest Planum Flat Roof Tile Smooth Anthracite Grey, available at: <https://www.fluwsgray.co.uk/shop/crest-planum-flat-roof-tile-smooth-anthracite-grey-433>

**SITE PLAN KEY**

- Indicates un-surveyed OS buildings
- Indicates proposed structures
- Indicates surveyed structures
- Indicates existing grass
- Indicates existing gravel
- Indicates existing tarmac
- Indicates site access
- Indicates existing trees and hedges
- Indicates demolished structures
- Indicates existing caravans to be removed upon the completion of the extension

**Revisions**

B	JUN 2022	Materials specified and chimney stack added following client consultation
---	----------	---

**SWANN EDWARDS ARCHITECTURE**  
 Swann Edwards Architecture Limited, Fen Road, Guyhirn, Wisbech, Cambs. PE13 4AA  
 1 01945 450694 e info@swannedwards.co.uk w www.swannedwards.co.uk

Job Title	Date	Scale
Proposed Extension and Alterations, Chalk Lane, Gorefield for Mr and Mrs Bhogal	October 2017	As Shown Sheet Size A1
Drawing Title	Job No.	Drawn by
Planning Drawing Garage	SE-863	R.F
Dwg No.	Revision	
08	B	

Finished Floor level to match existing