




© WAD Associates Ltd. MMXX. Use figured dimensions given in preference to scaling. All dimensions to be checked on site. All works subject to Planning (Prior Approval: PALHE) and Building Regulation approval. Any discrepancies to be reported immediately upon discovery.

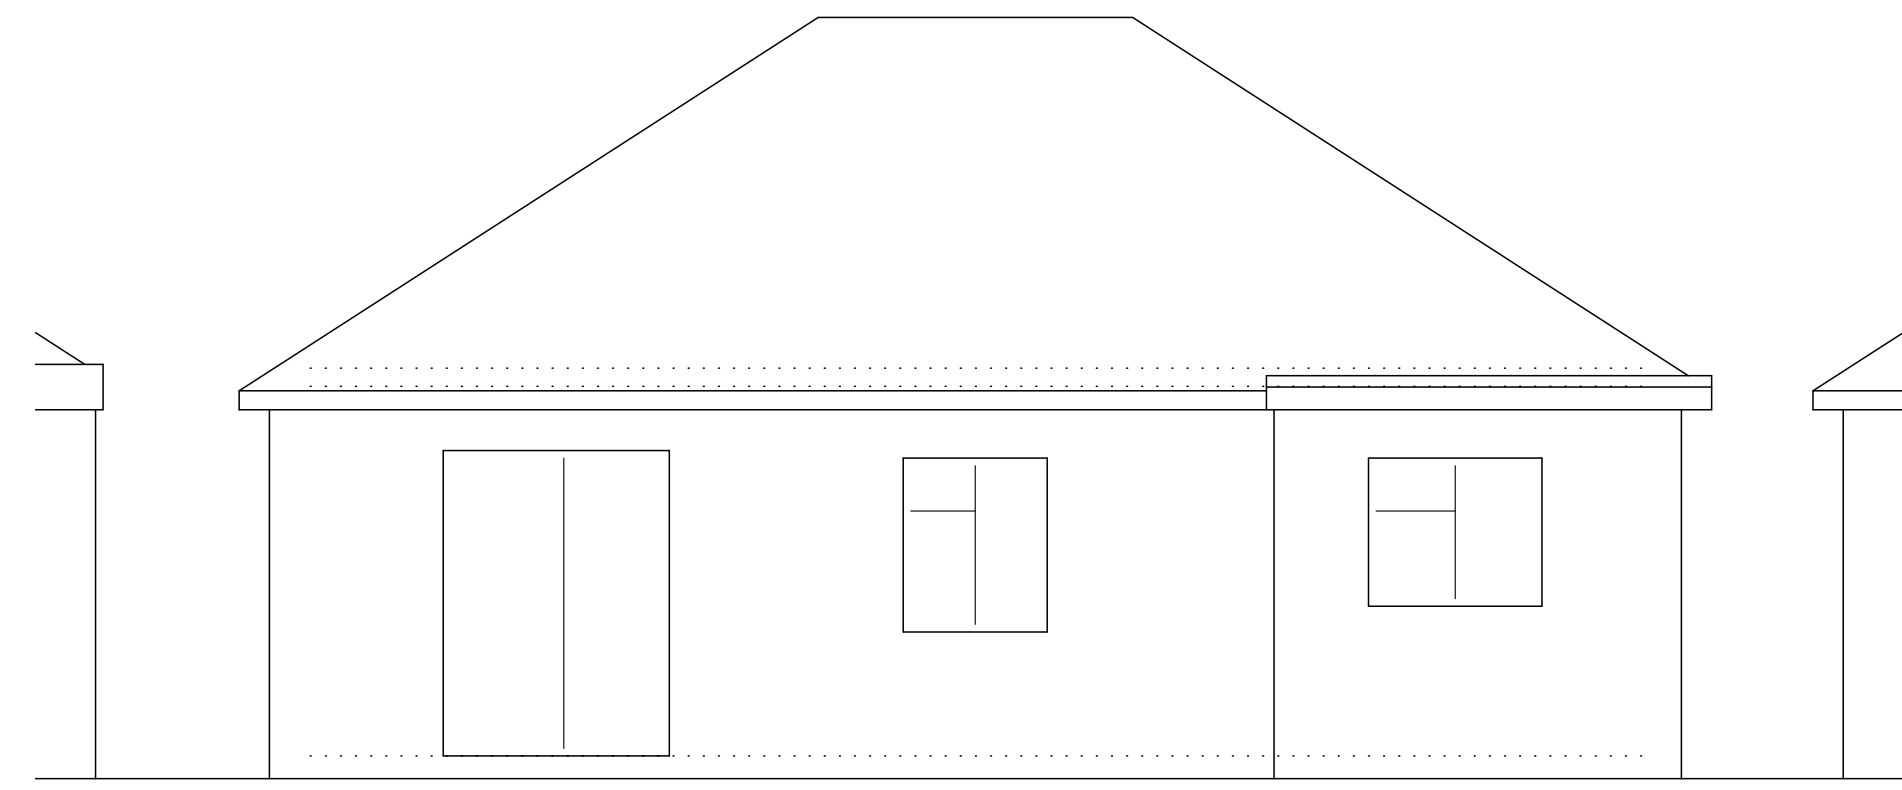


EXISTING REAR ELEVATION

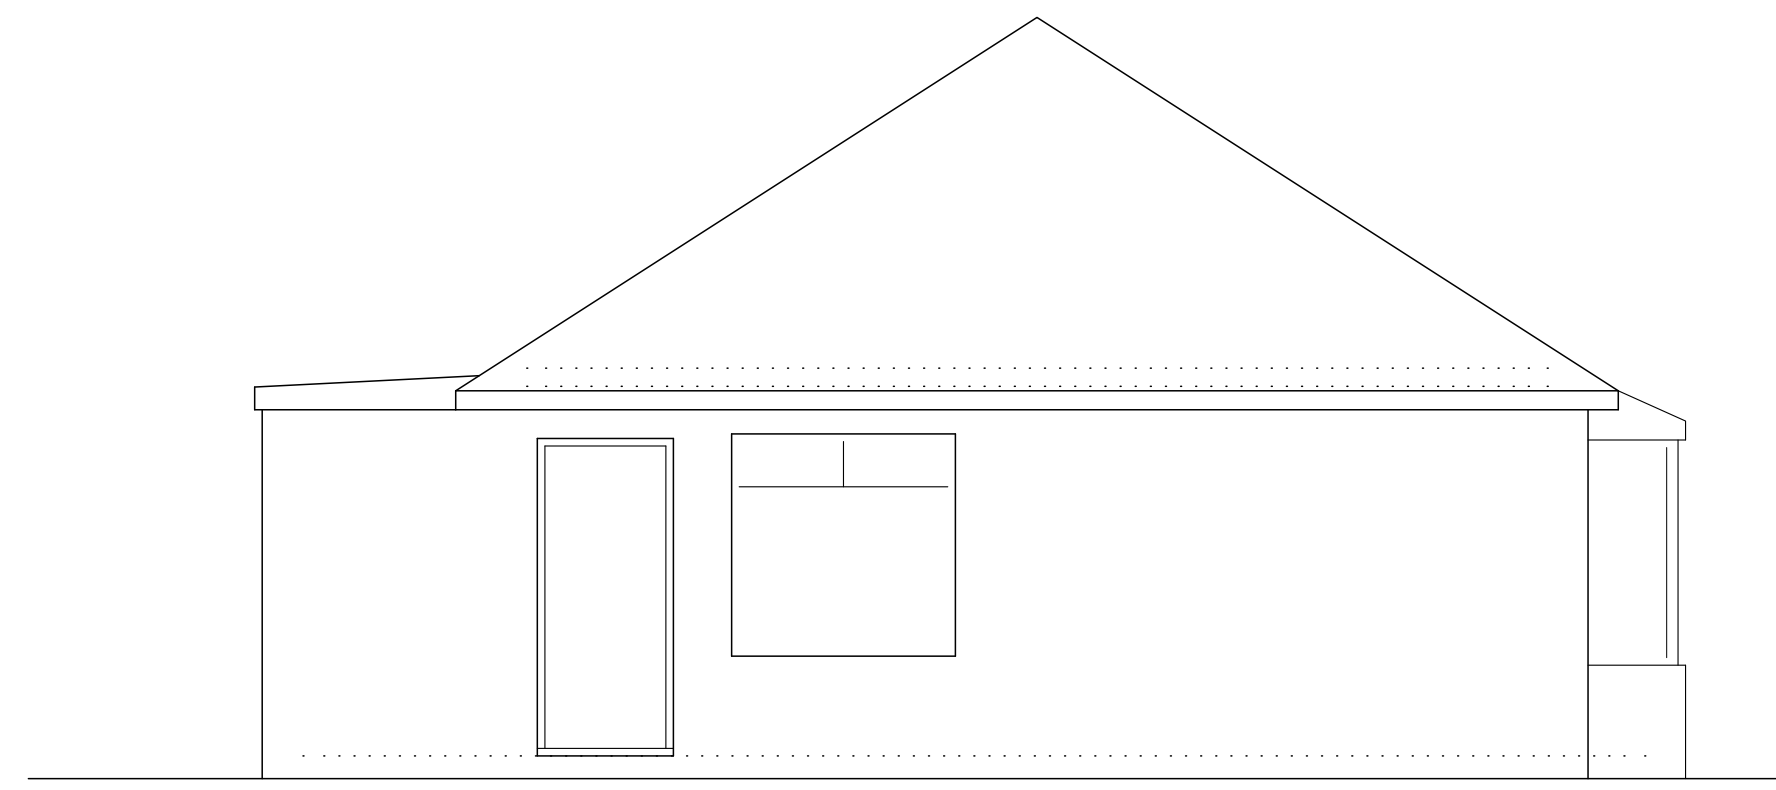


EXISTING SIDE ELEVATION

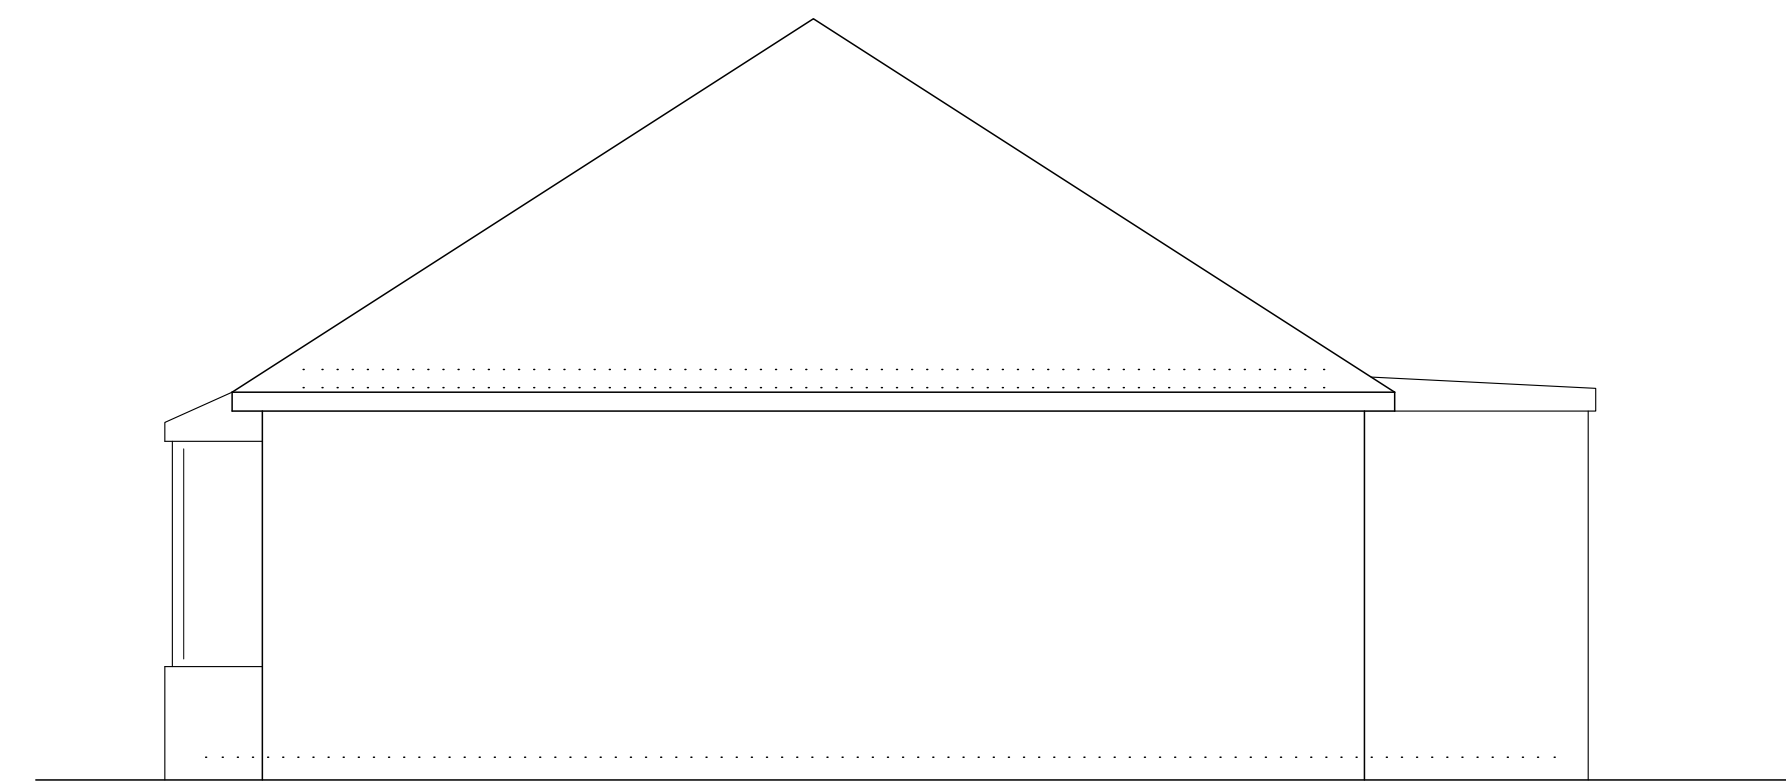


EXISTING FLANK ELEVATION

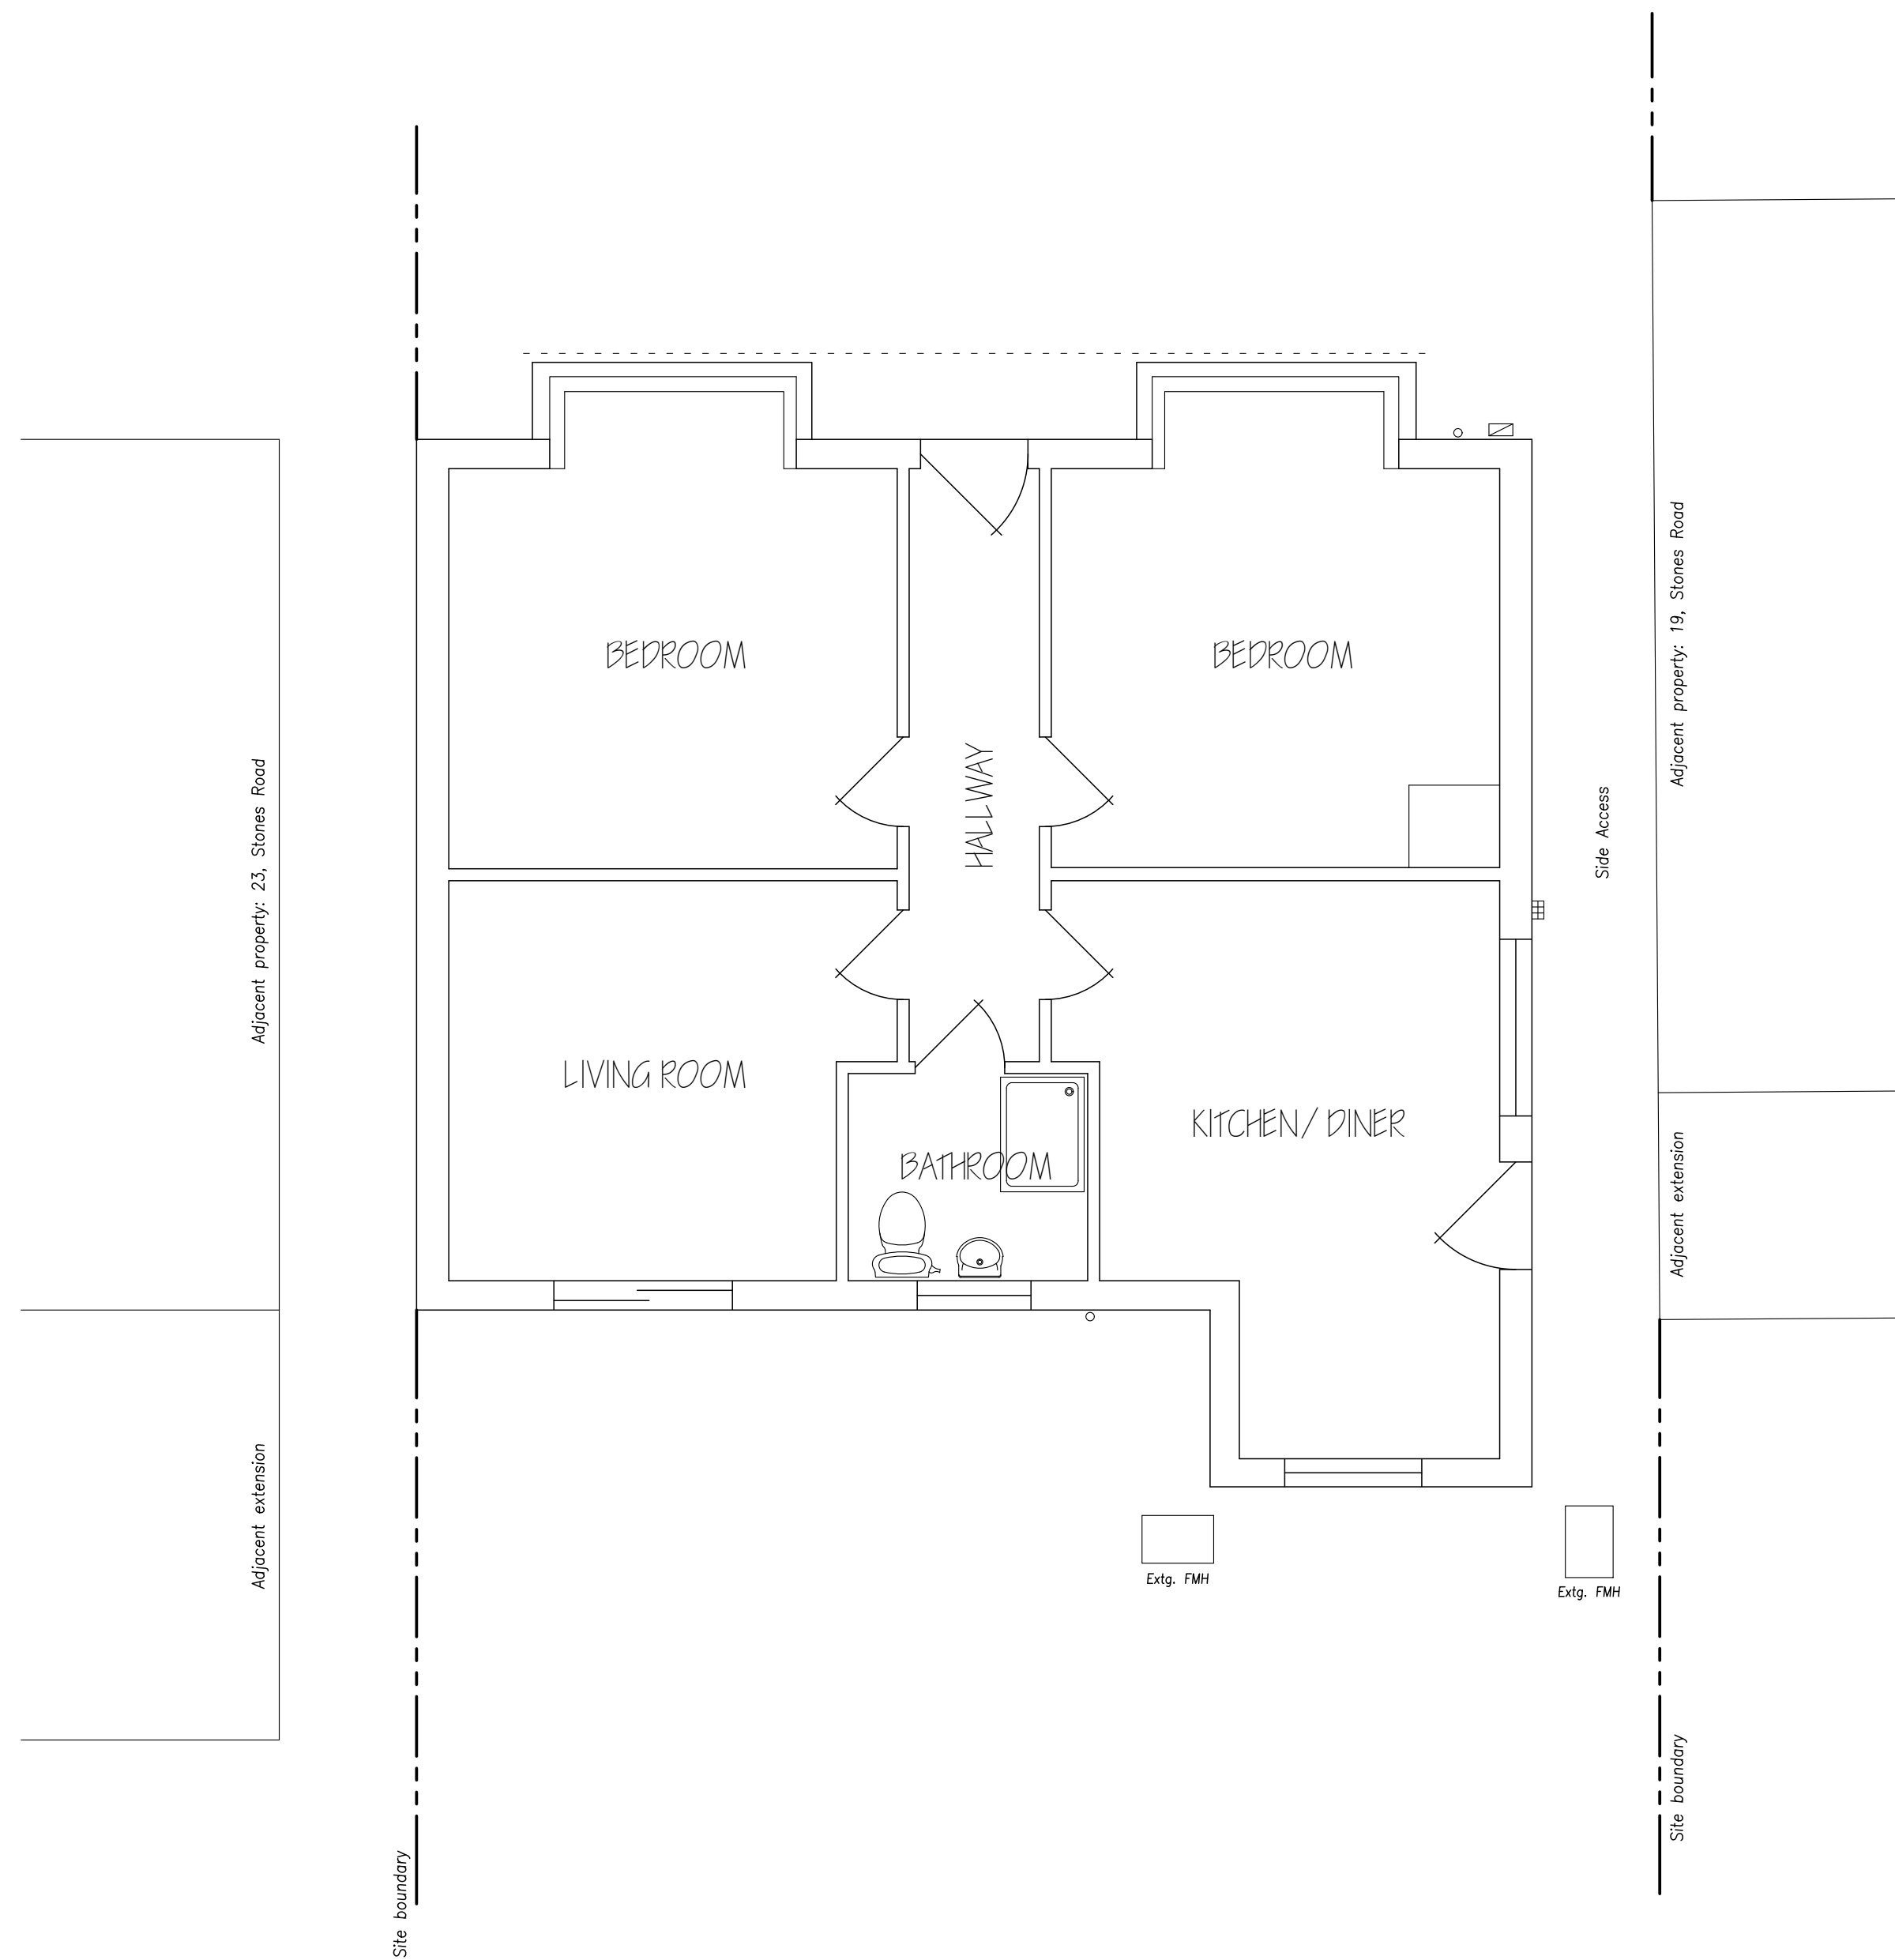

EXISTING GROUND FLOOR PLAN

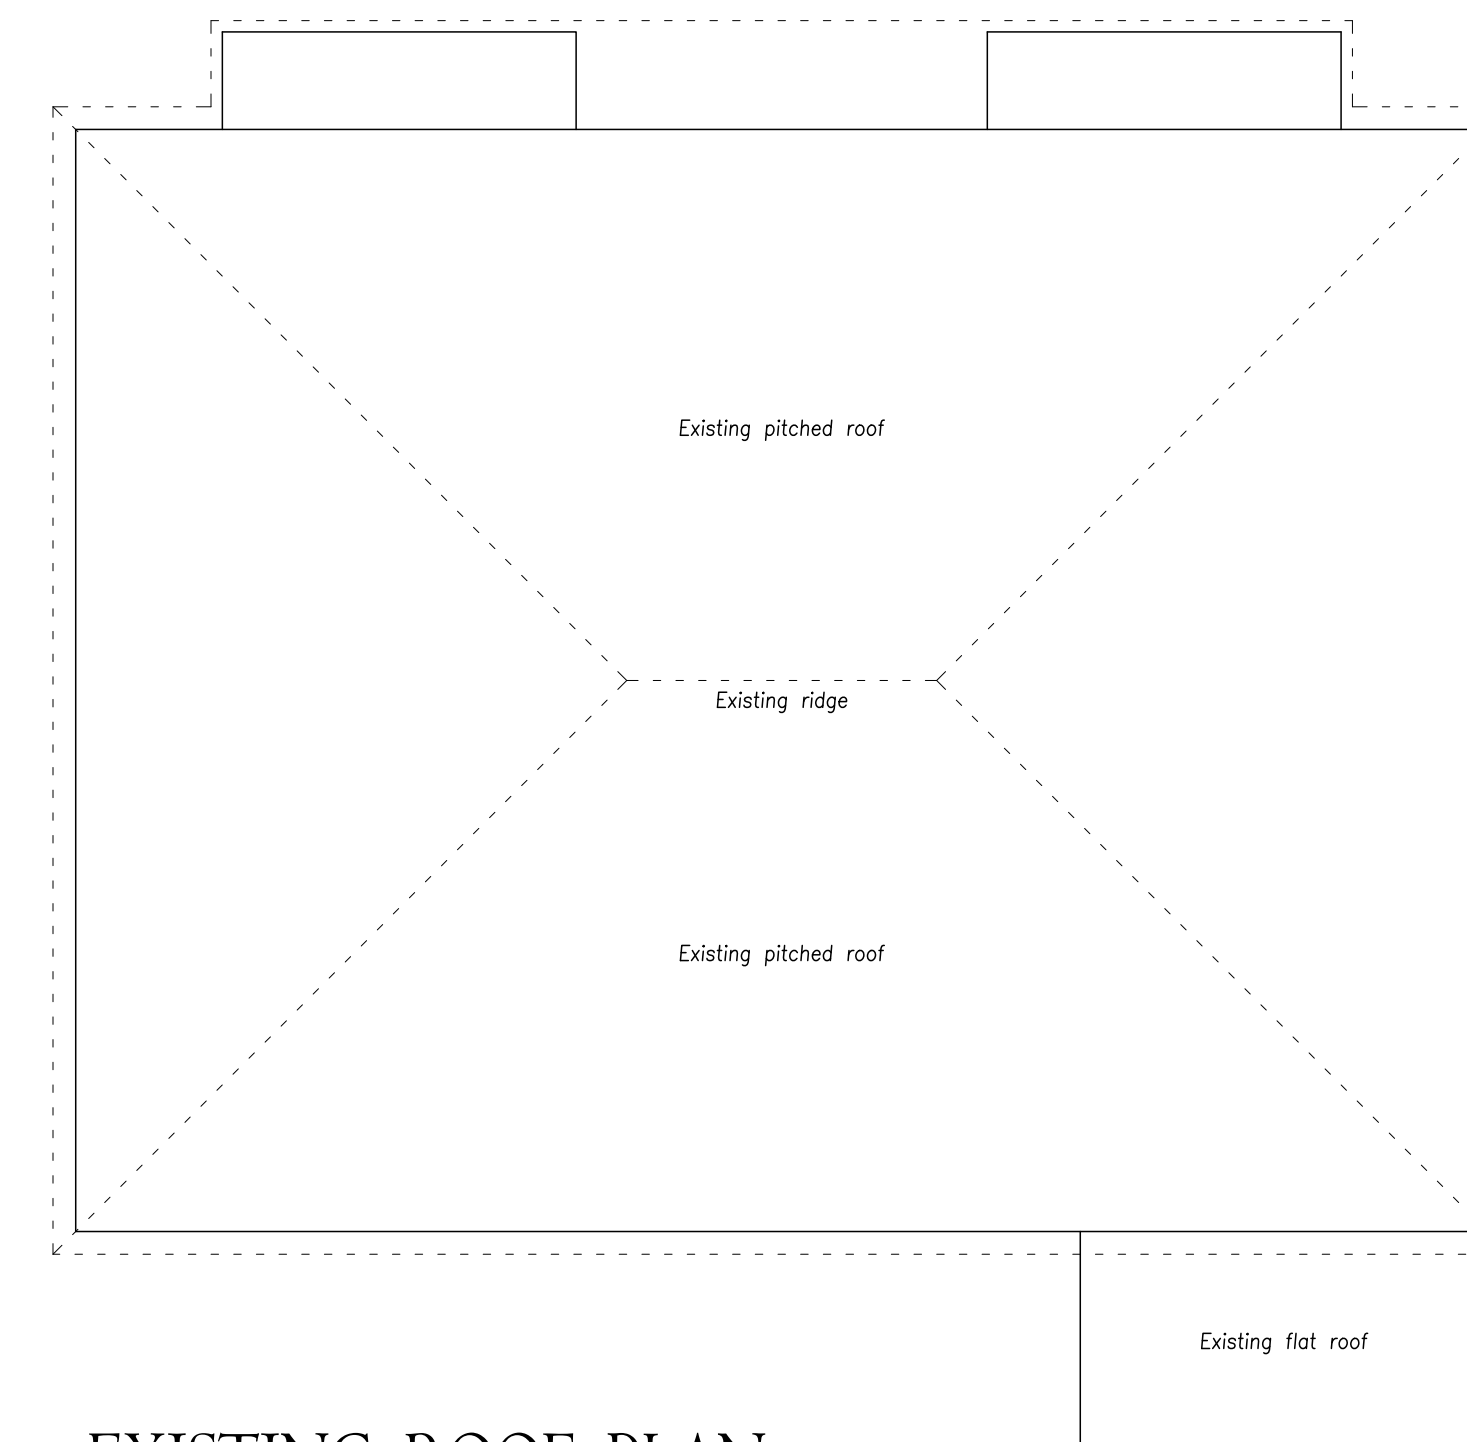

EXISTING ROOF PLAN

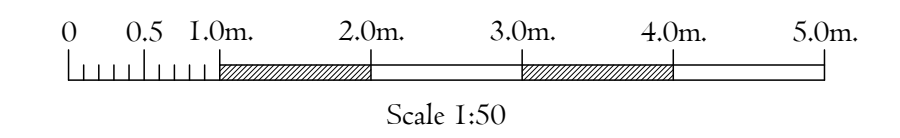

W.A.D.
Elizabeth Warren
 SBC House, Restmor Way, Wallington, Surrey, SM6 7AH.
 T:020. 8715. 9300 / 07824. 771. 136 E:Liz@Williamson-Design.co.uk

Title BUILDING SURVEY
Address
 21, STONES ROAD,
 EPSOM, SURREY.
 KT17 1DF.
For Mr. & Mrs. G. Hughes.

Date NOV. 2021 **Scale** 1:50 (A1) **Drawn** GPW

Drawing Number
 S-L161-H-01