



1 PROPOSED GROUND FLOOR PLAN
1:100

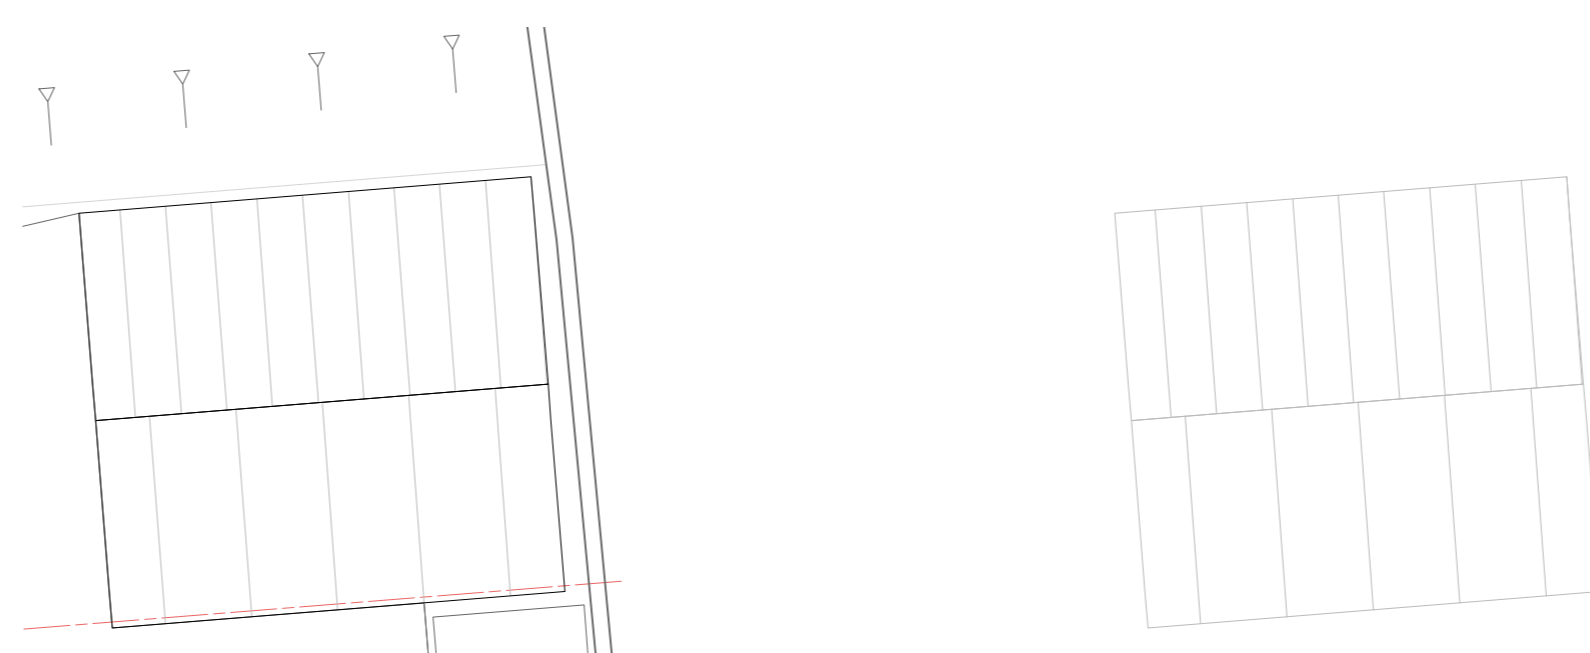

2 PROPOSED FIRST FLOOR PLAN
1:100

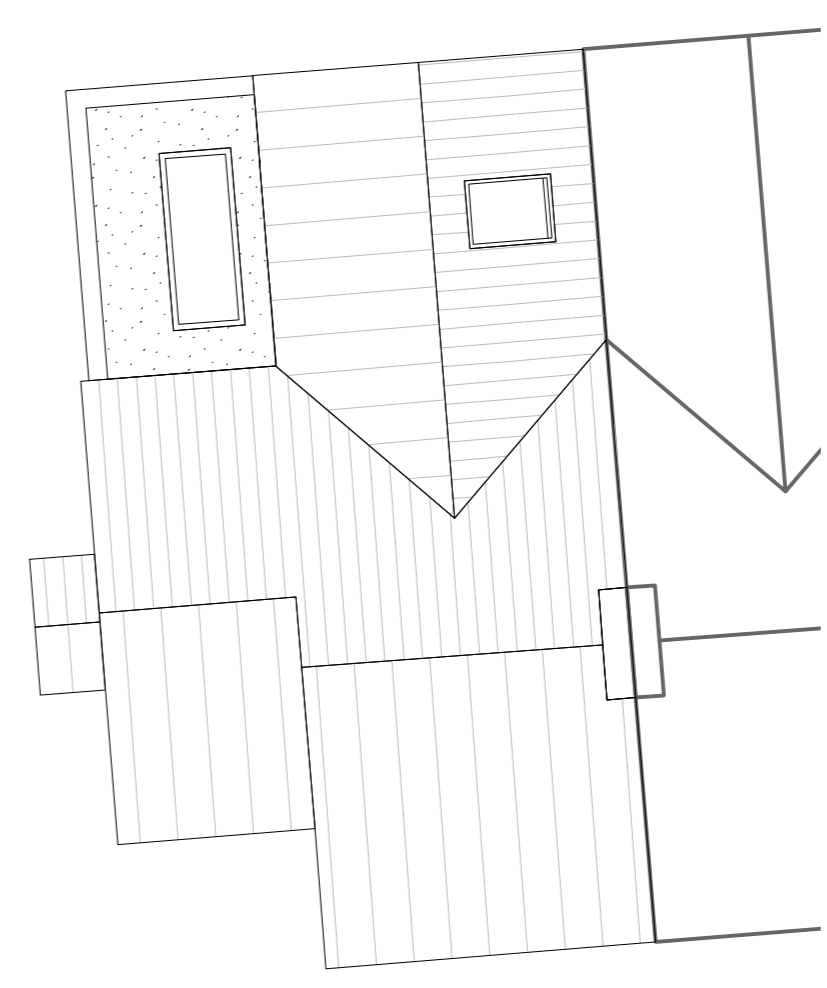

3 PROPOSED ROOF PLAN
1:100




v1 VIEW FROM WITHIN GARDEN




v2 VIEW FROM ICKNEILD WAY




v3 VIEW FROM CHURCH ROAD

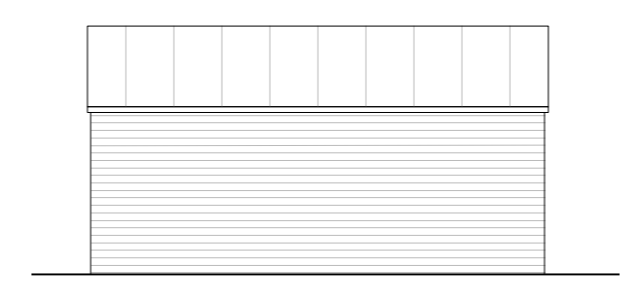


7 GARAGE (NORTH) ELEVATION
1:100

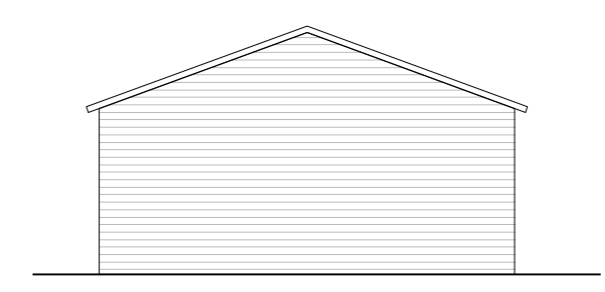


8 GARAGE (EAST) ELEVATION
1:100

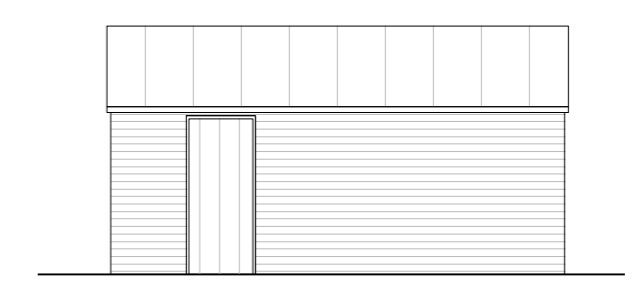


9 GARAGE (SOUTH) ELEVATION
1:100

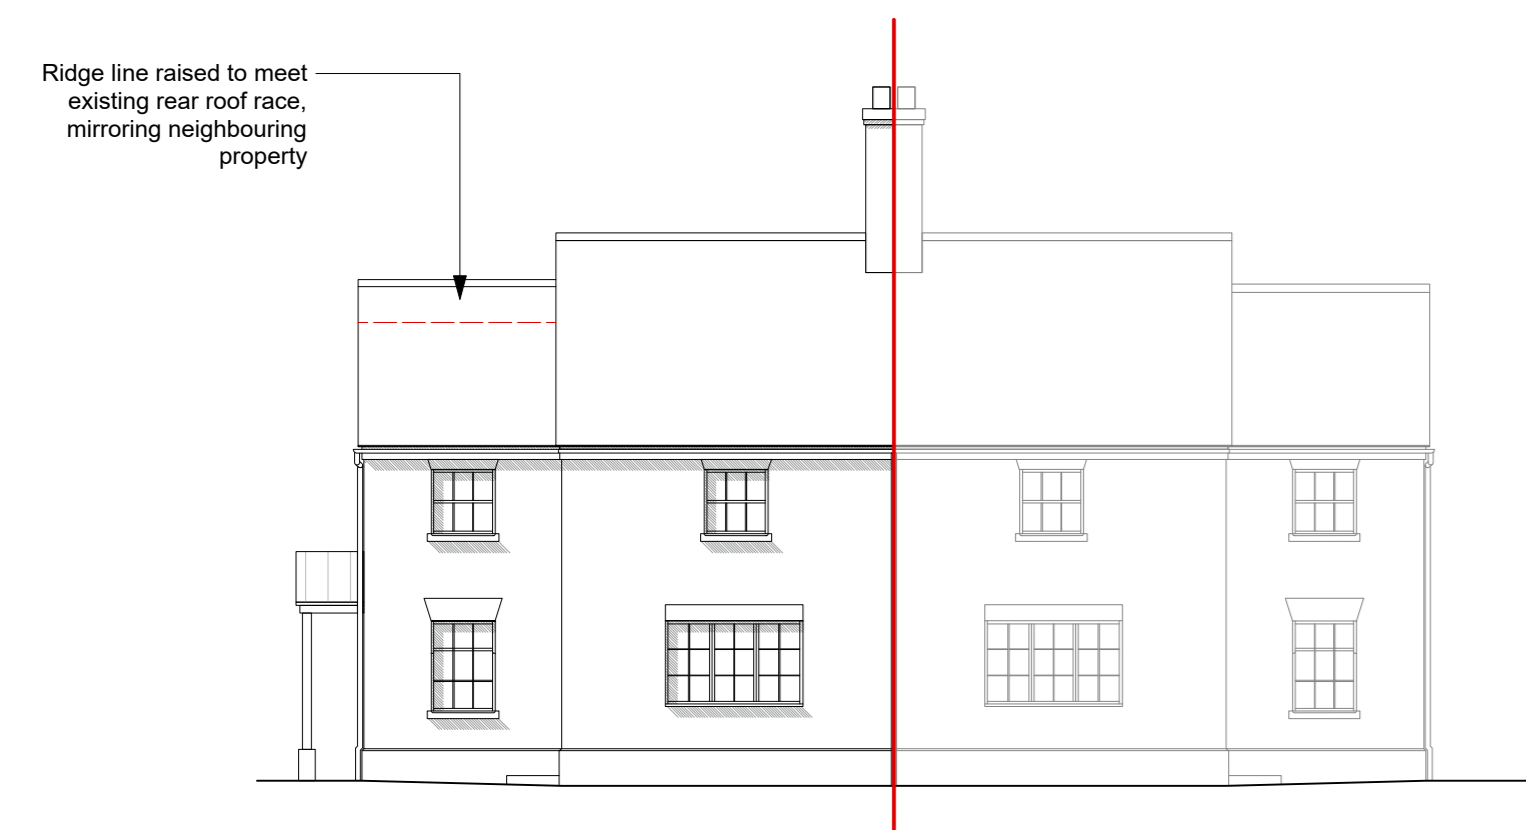

4 PROPOSED FRONT (SOUTH) ELEVATION
1:100

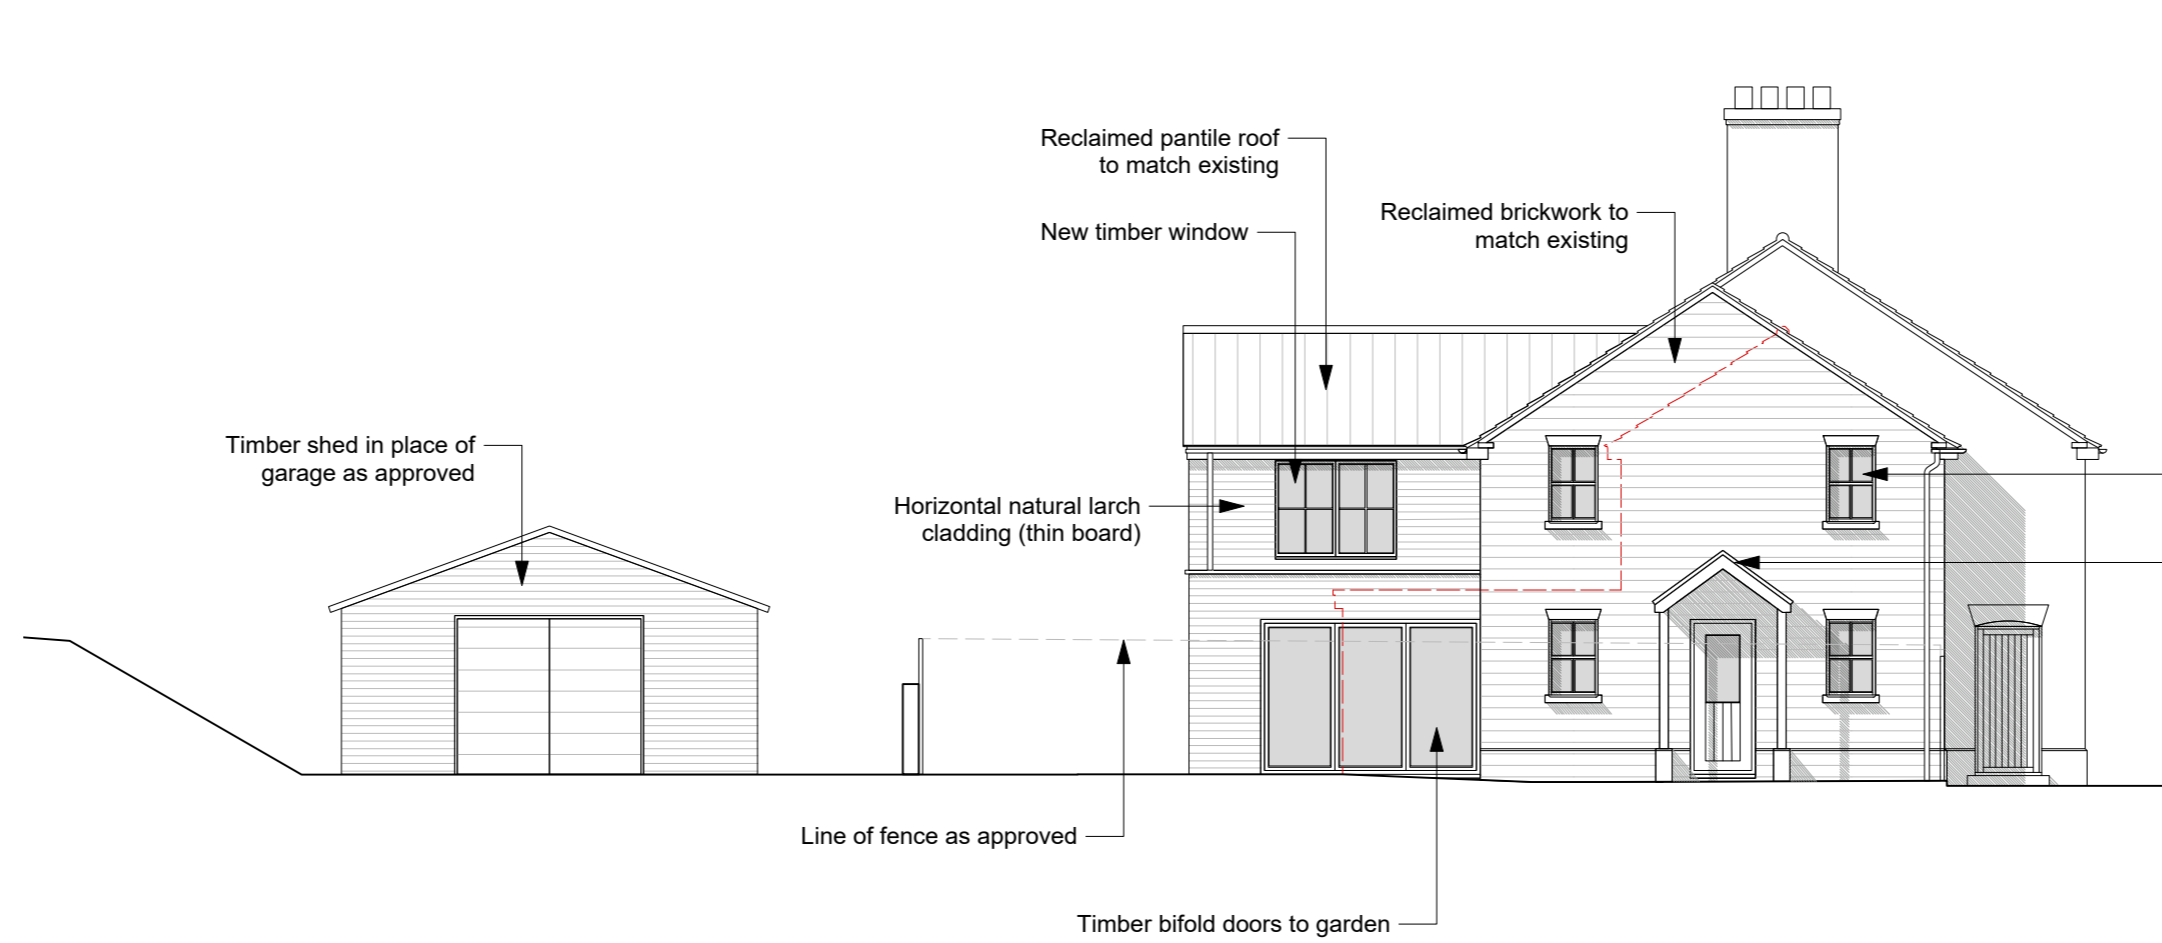

5 PROPOSED SIDE (WEST) ELEVATION
1:100

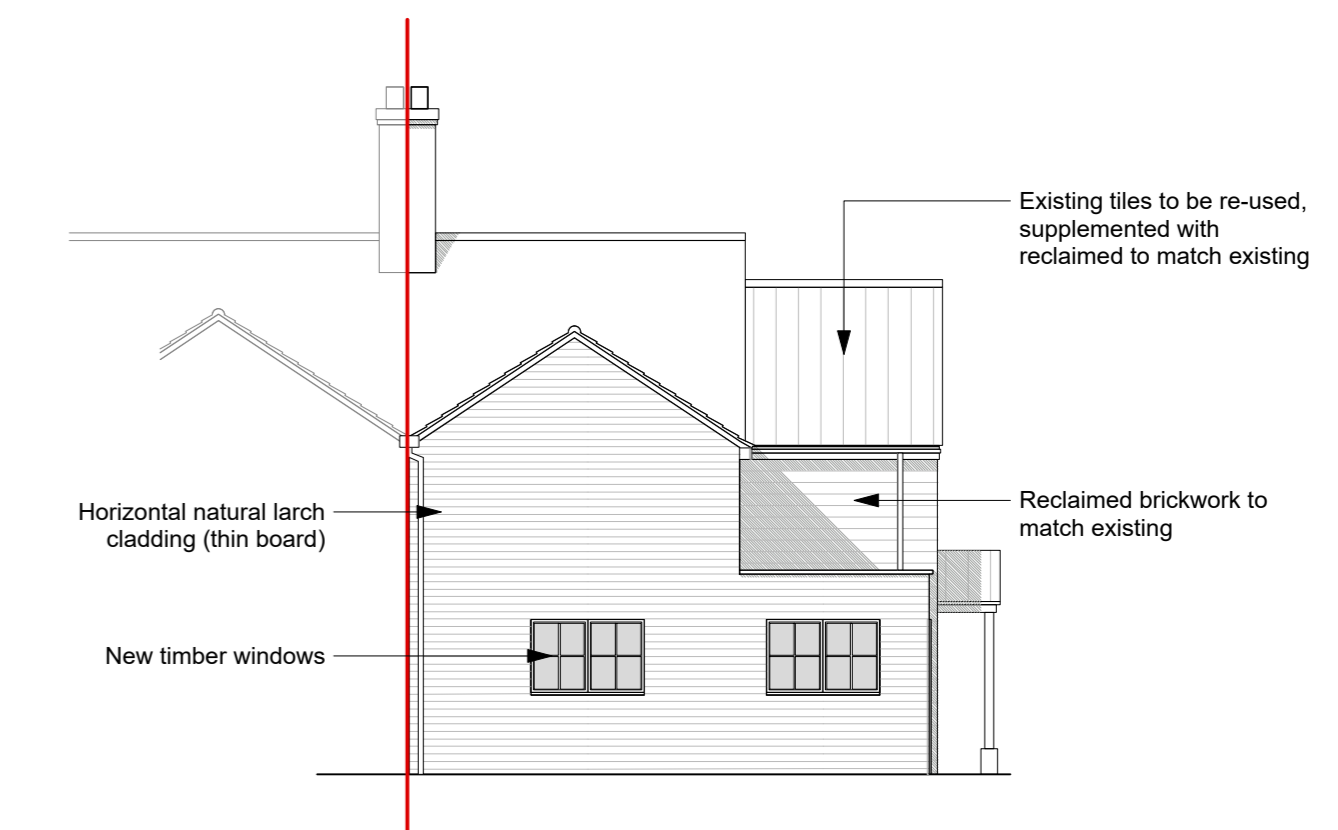

6 PROPOSED REAR (NORTH) ELEVATION
1:100

Rev No.	Date	Notes
A	01.03.22	ADDITIONAL SITE INFORMATION ADDED
B	20.05.22	AMENDED FOLLOWING MEETING



Job Title
33 CHURCH ROAD FLITCHAM
Drawing Title
PROPOSED FLOOR PLANS, ROOF PLAN AND ELEVATIONS

Date	Sheet Size	Drawn By
FEB 2022	1:100 @ A1	JB
Job no	Dwg no	Rev
2203	A.1000	A

APPROVAL