






Existing Site Plan - 1:200 @ A1


REV	DESCRIPTION	DATE
-	-	-



Ordnance Survey, (c) Crown Copyright 2021. All rights reserved.
Licence number 100022432

Existing Location Plan - 1:1250 @ A1

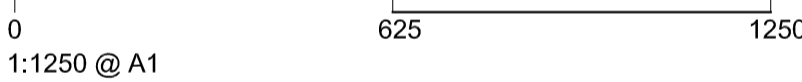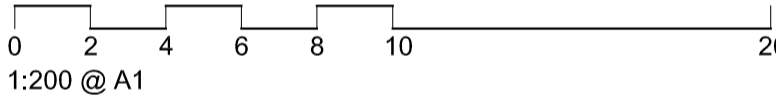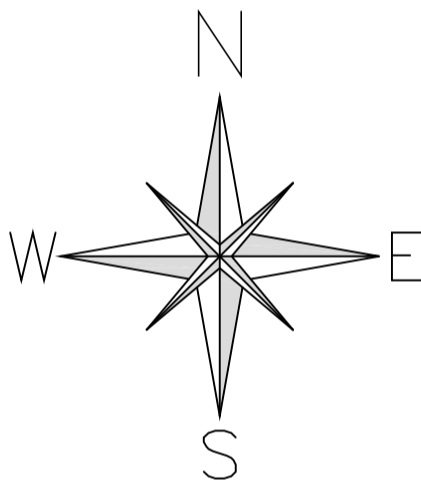



PROJECT
28 Arden Road
Kenilworth
CV8 2DU

TITLE
Existing Site Plan
and Location Plan

SCALE 1:200, 1:1250 @ A1	DATE 16.12.21
DRAWN BY RG	CHECKED
NUMBER 2137.01	REVISION -

R.A.G. ARCHITECTS LTD.
54 RANDALL ROAD
KENILWORTH
WARWICKSHIRE
CV8 2DU
07780 141 319
rodgerber@ragarchitects.co.uk

Dimensions are not to be scaled from this drawing. This drawing is based on current available information and should not be relied on as accurate measurements of usable space. This drawing is the property of R.A.G. Architects Ltd. and copyright is reserved by them. The drawing is issued on the condition that it is not copied or disclosed by or to any unauthorised persons without the prior consent in writing by R.A.G. Architects Ltd.