
DESCRIPTION	DATE
-	-
	DESCRIPTION -

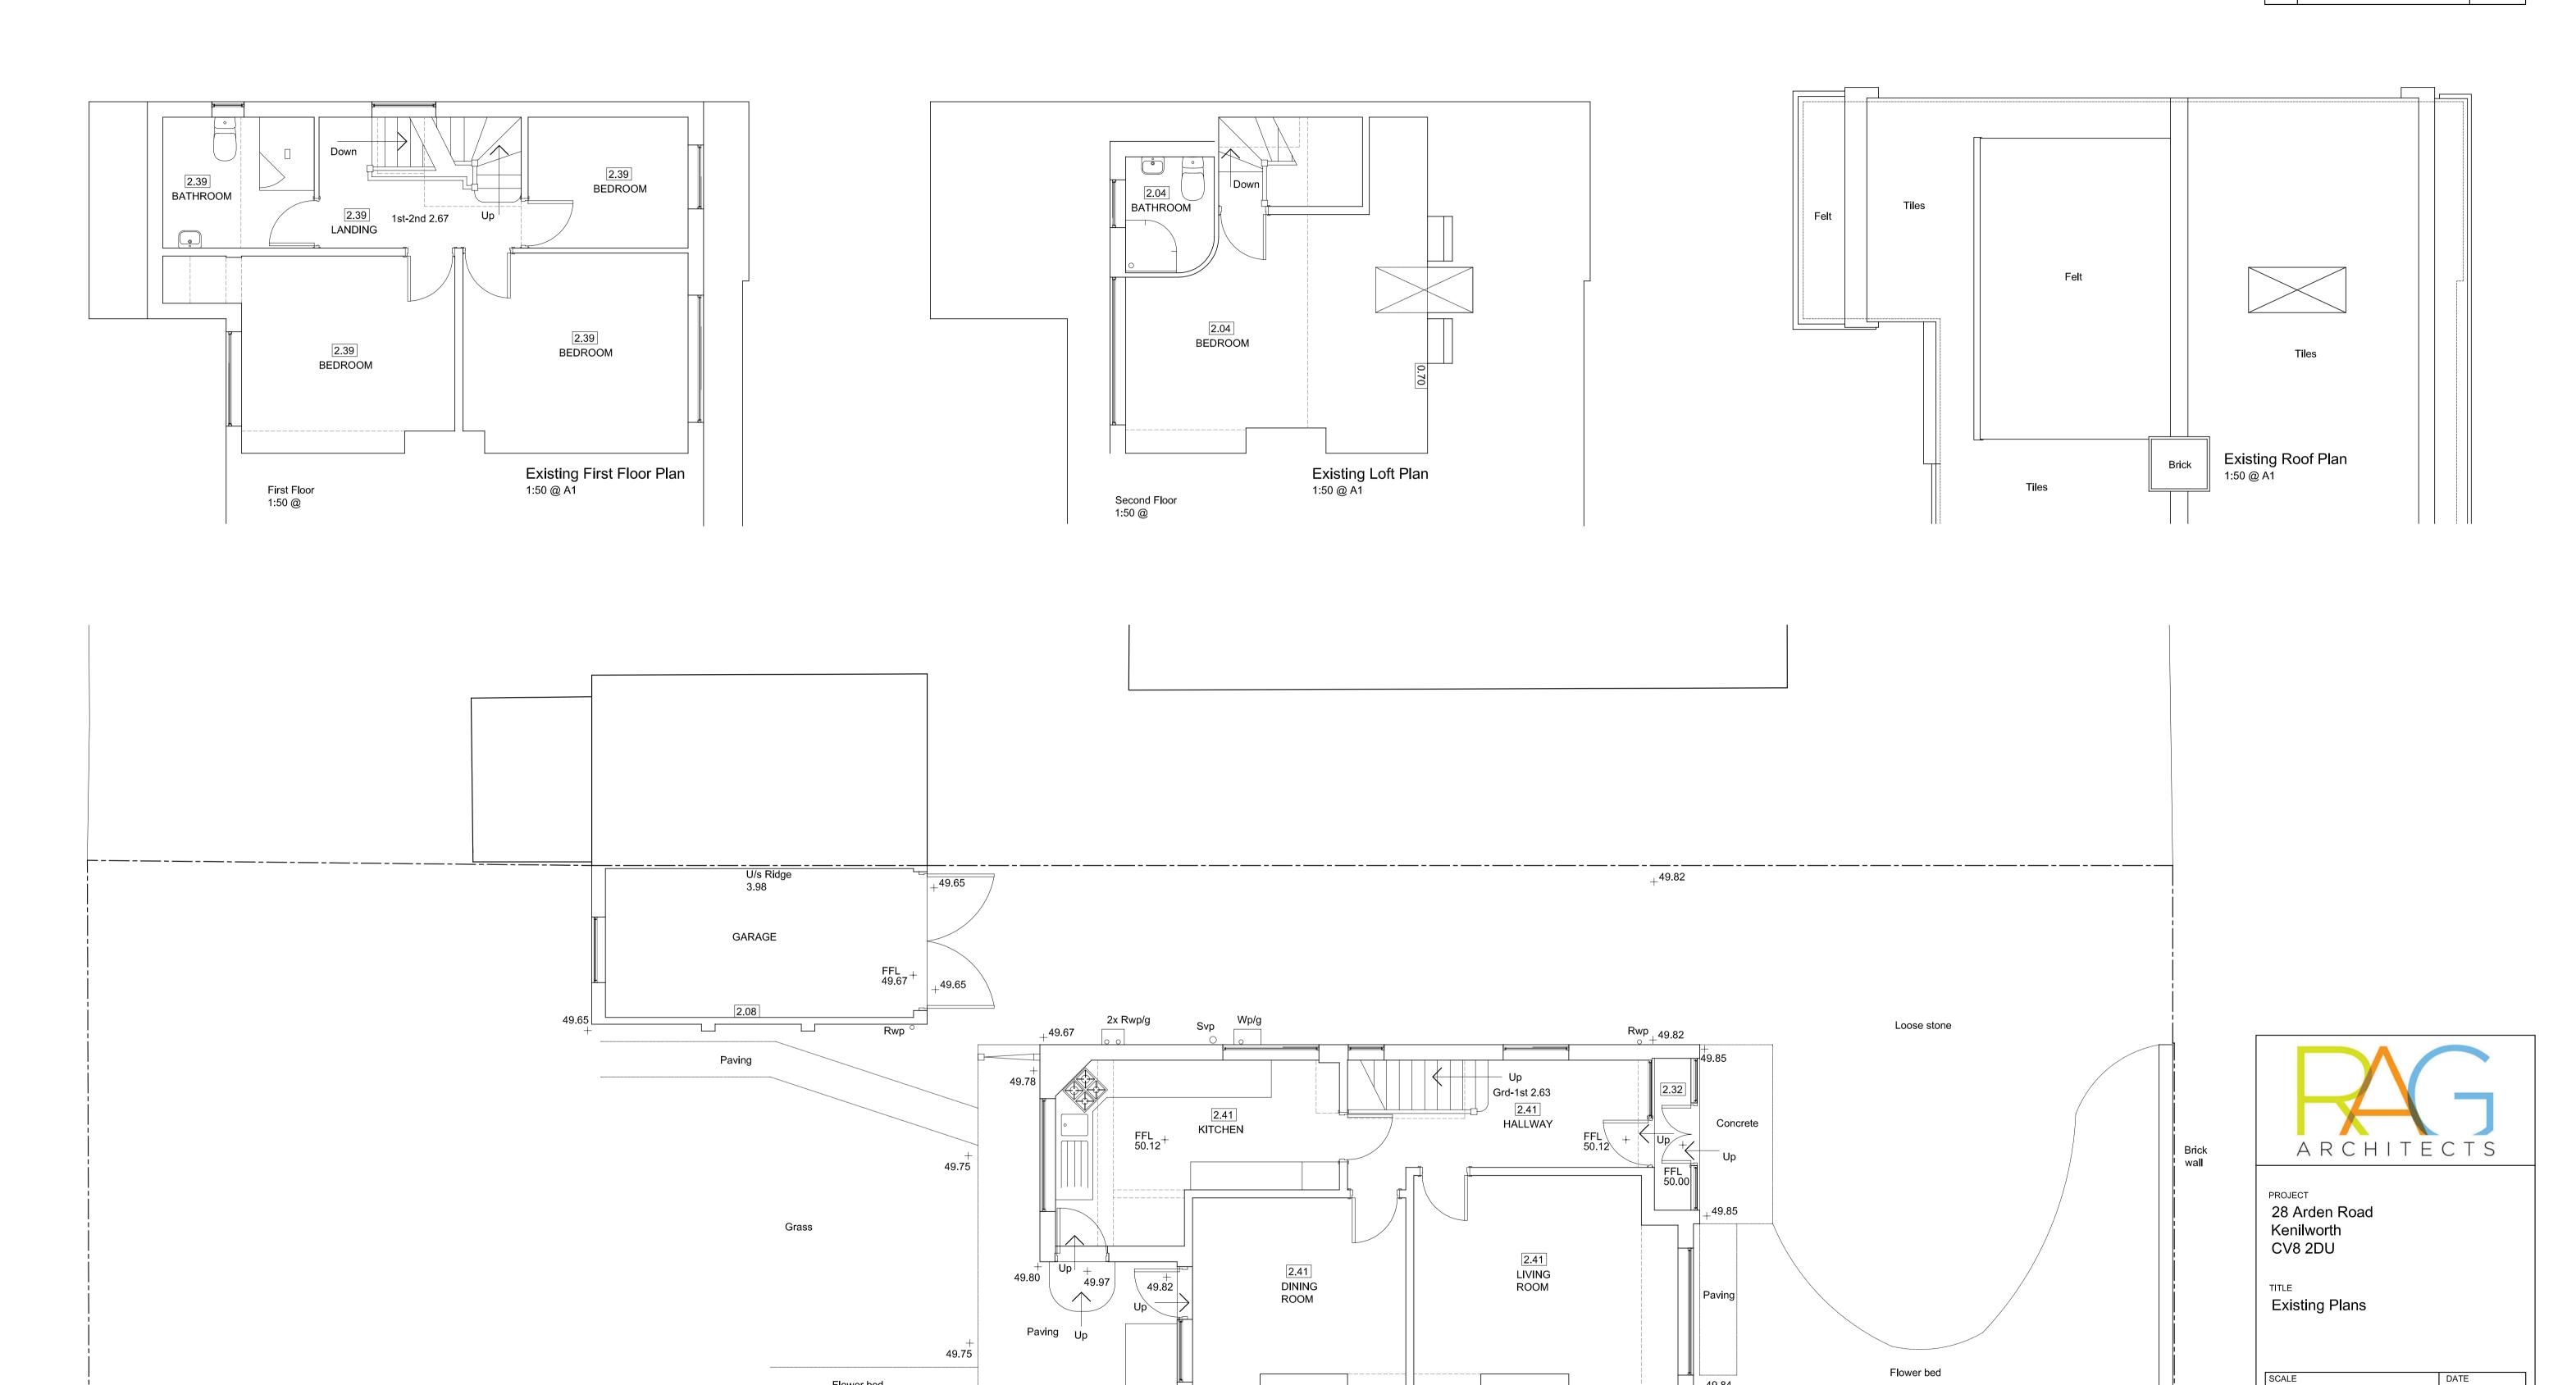

 $_{\perp}$ 49.84

Existing Ground Floor Plan
1:50 @ A1

Flower bed

Ground Floor 1:50 @

	1:50 @ A1, 1:100 @ A3		22.12.2021
	DRAWN BY RG	CHECKED	
	2137.02		REVISION
			_

R.A.G. ARCHITECTS LTD.
54 RANDALL ROAD
KENILWORTH
WARWICKSHIRE
07780 141 319

rodgerber@ragarchitects.co.uk

Dimensions are not to be scaled from this drawing. This drawing is based on current available information and should not be relied on as accurate measurements of usable space. This drawing is the property of R.A.G. Architects Ltd. and copyright is reserved by them. The drawing is issued on the condition that it is not copied or disclosed by or to any unauthorised persons without the prior consent in writing by R.A.G. Architects Ltd.