




PROPOSED EAST ELEVATION

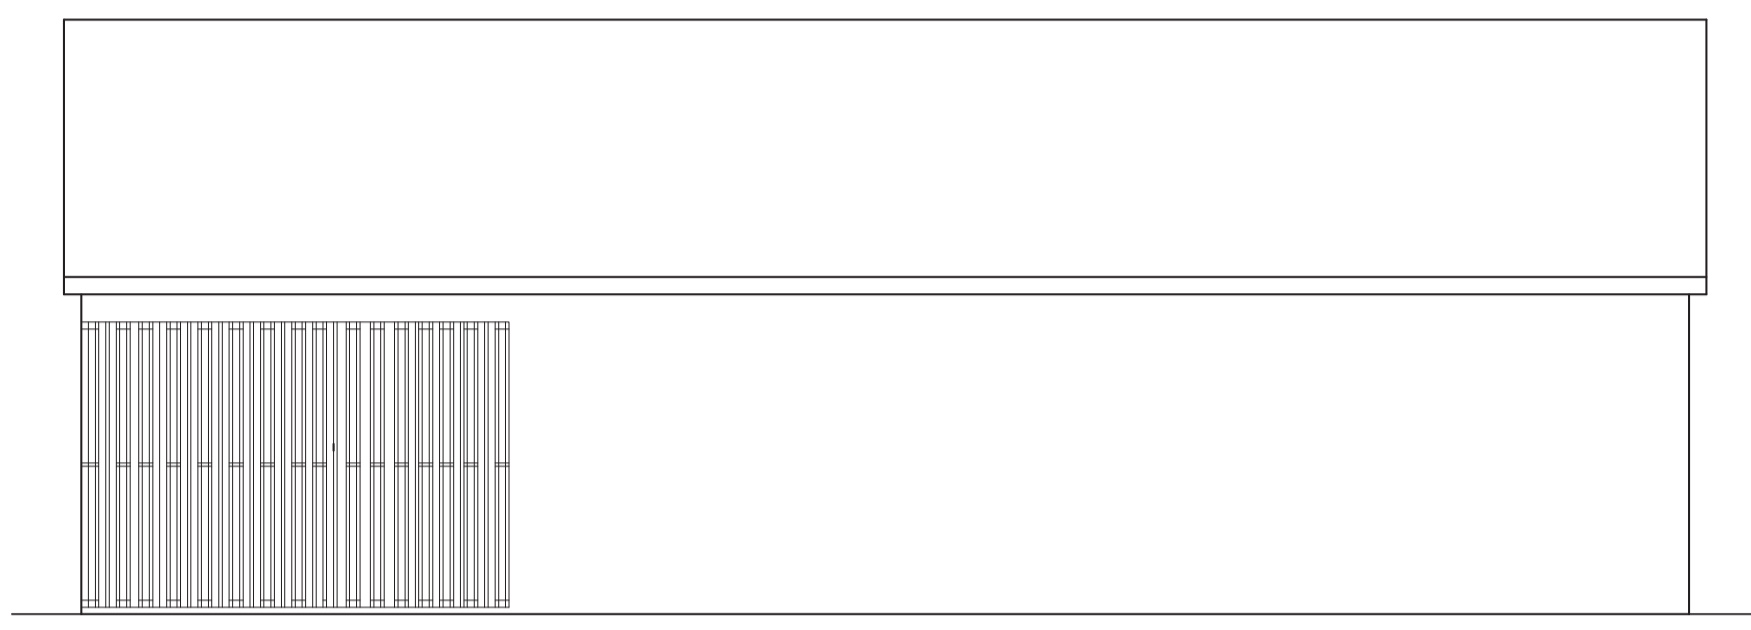

PROPOSED SOUTH ELEVATION

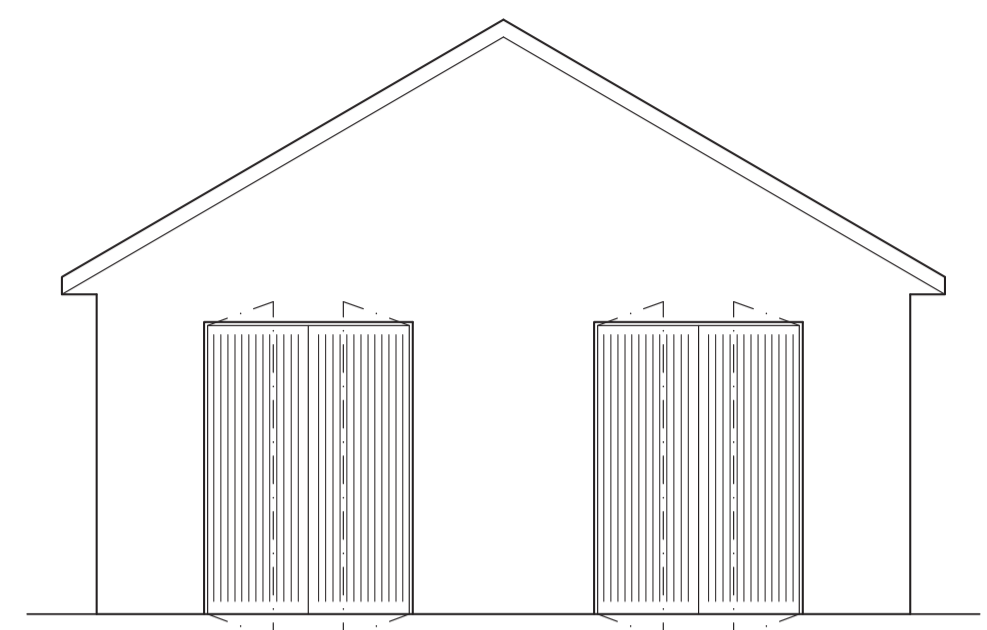


PROPOSED WEST ELEVATION

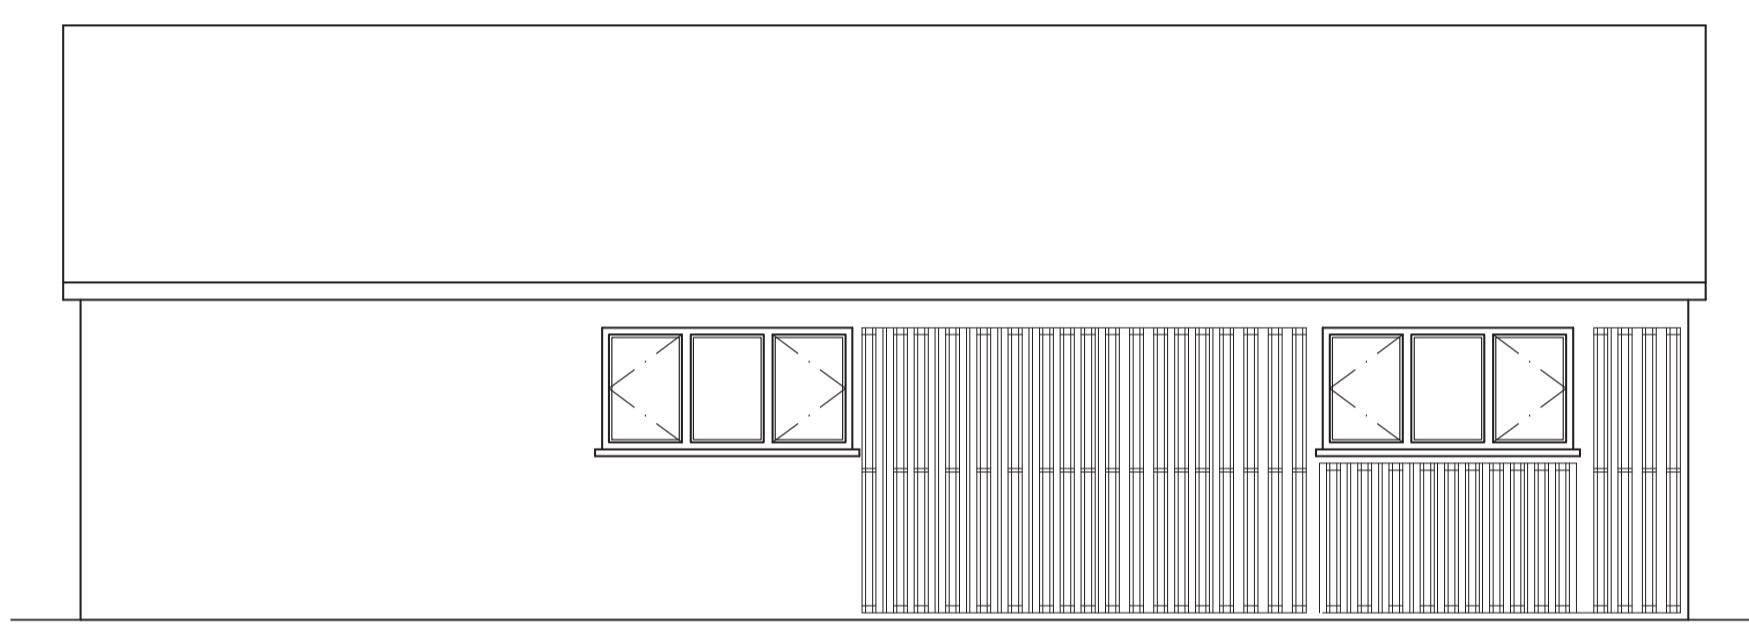

PROPOSED NORTH ELEVATION

External finishes:
 Outbuilding walls: Matching painted rendering.
 Outbuilding roof: Matching natural slates 35°.
 Joinery: Matching frames, standard garage door frames.

© WAD Associates Ltd - MMXXI. Use figured dimensions given in preference to scaling. All dimensions to be checked on site. This drawing for Planning applications purposes only. Any discrepancies to be reported immediately.

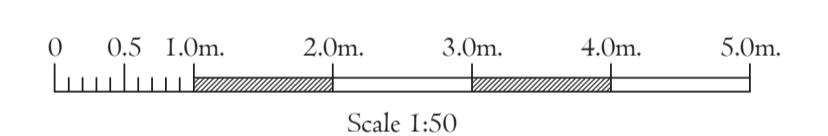

W.A.D. Ltd.
ASSOCIATES
 SBC House, Restmor Way, Wallington, Surrey, SM6 7AH.
 T:020. 8715. 9300 / 07831.244491 E:Info@Williamson-Design.co.uk


Title PROPOSED WORKSHOP/GARAGE OUTBUILDING
Address
 'WEST RIDE', BOLDRE GRANGE,
 LYMINGTON, HAMPSHIRE,
 SO41 8PT.
For Mr. & Mrs. M. Jacklin.

Date MAY 2022 **Scale** 1:50 (A1) **Drawn** GPW


Drawing Number
 S-1837-J-30B

Revisions:
 S: April 22: Amended to Client comments
 A: April 22: Amended to Case Officer comments
 B: May 22: Amended to Case Officer comments

11560 o/a. Outbuilding
 4000 o/a. Workshop int. less finishes
 7000 o/a Garage int. less finishes

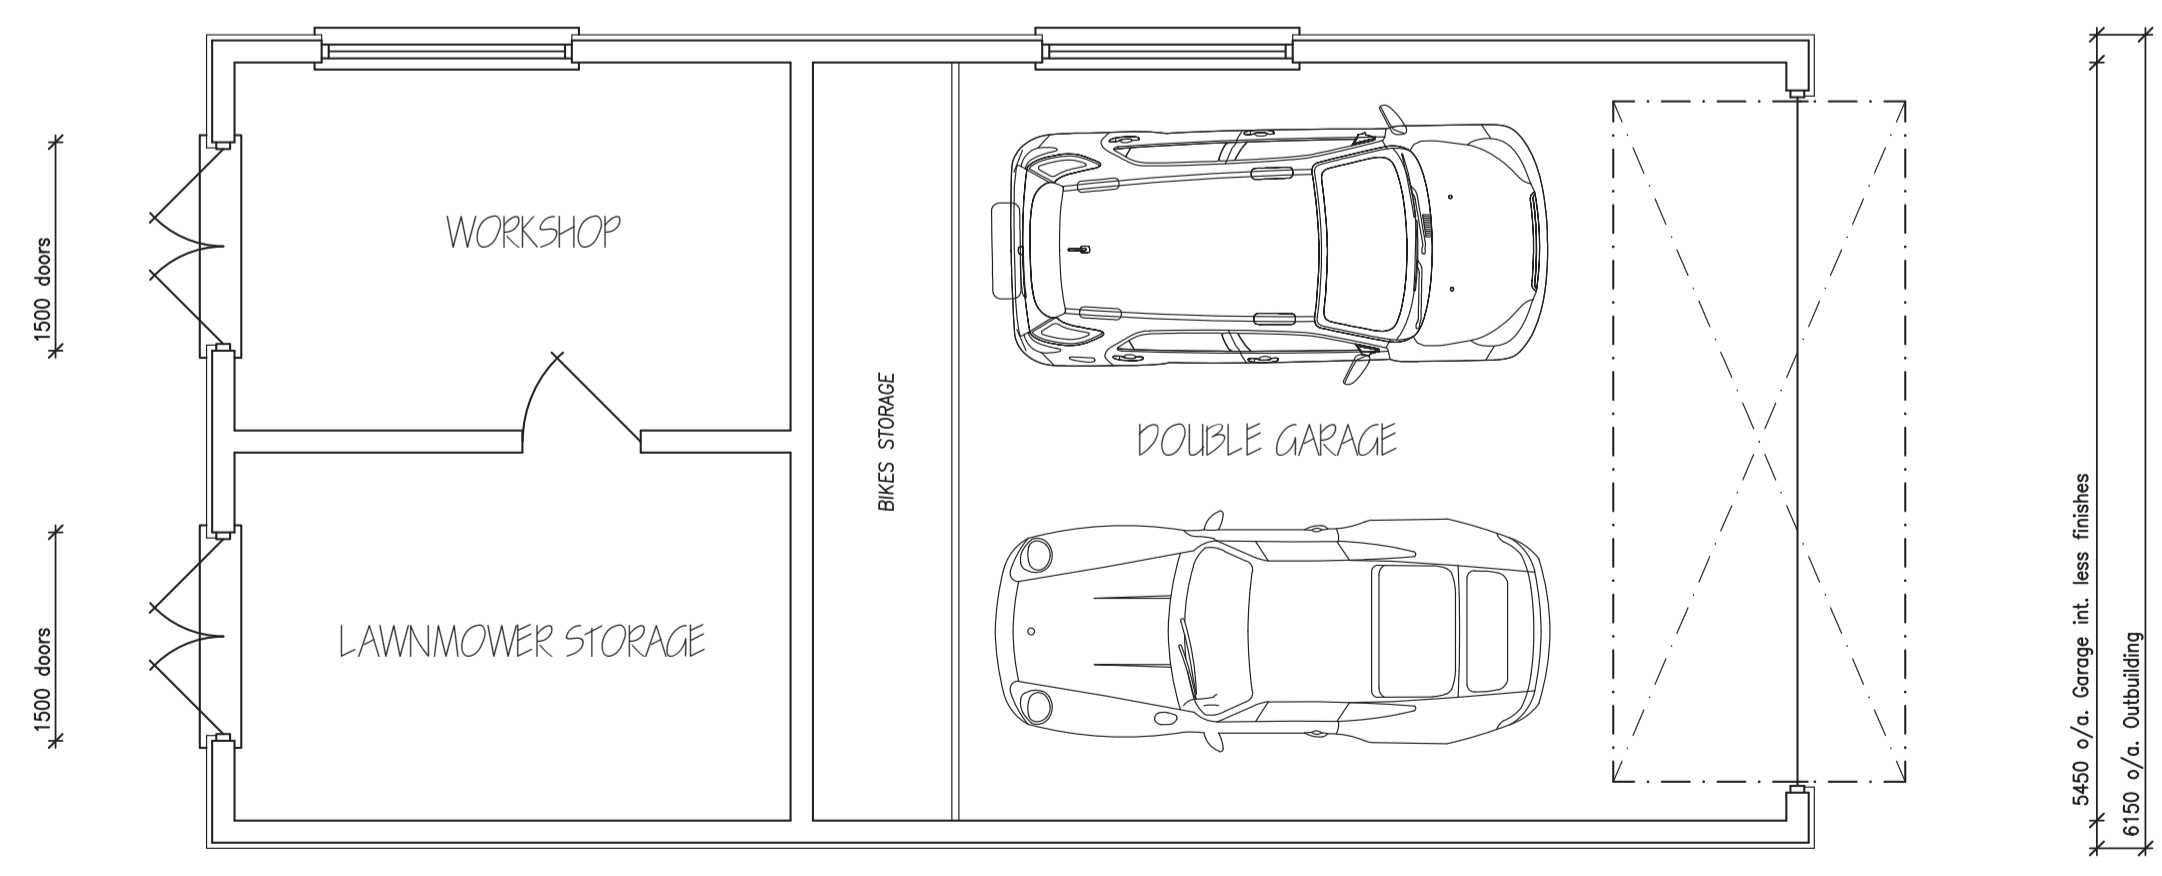

PROPOSED LAYOUT PLAN

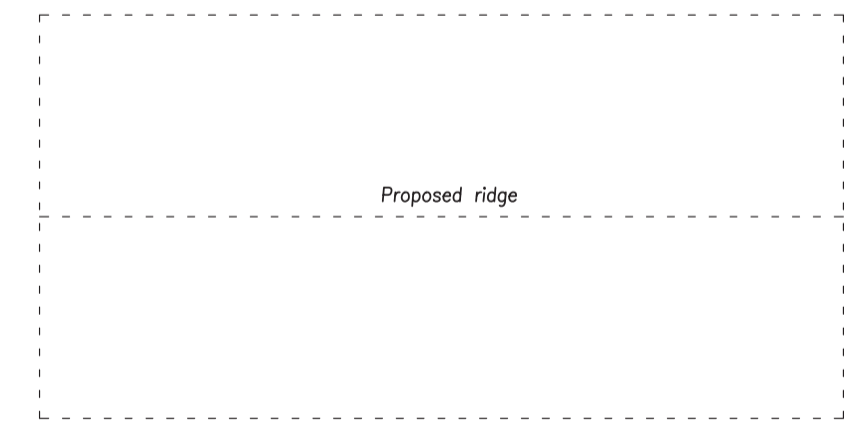

PROPOSED ROOF PLAN 1:100