


DO NOT SCALE DIMENSIONS FROM DRAWING

- ### NOTES
1. ALL DIMENSIONS ARE IN MILLIMETERS.
  2. DO NOT SCALE FROM THIS DRAWING.
  3. THIS DRAWING IS TO BE READ IN CONJUNCTION WITH ALL OTHER RELATED DRAWINGS AND DOCUMENTS. THE USER SHOULD CONSULT THE DRAWING ISSUE REGISTER FOR DETAILS.
  4. THE CONTRACTOR IS TO CHECK AND VERIFY ALL DIMENSIONS ON SITE PRIOR TO COMMENCEMENT OF CONSTRUCTION WORKS.
  5. THE ENGINEER/ARCHITECT SHOULD BE CONTACTED IMMEDIATELY IF THE ASSUMPTIONS USED IN THE DESIGN DIFFER TO THAT FOUND ON SITE.

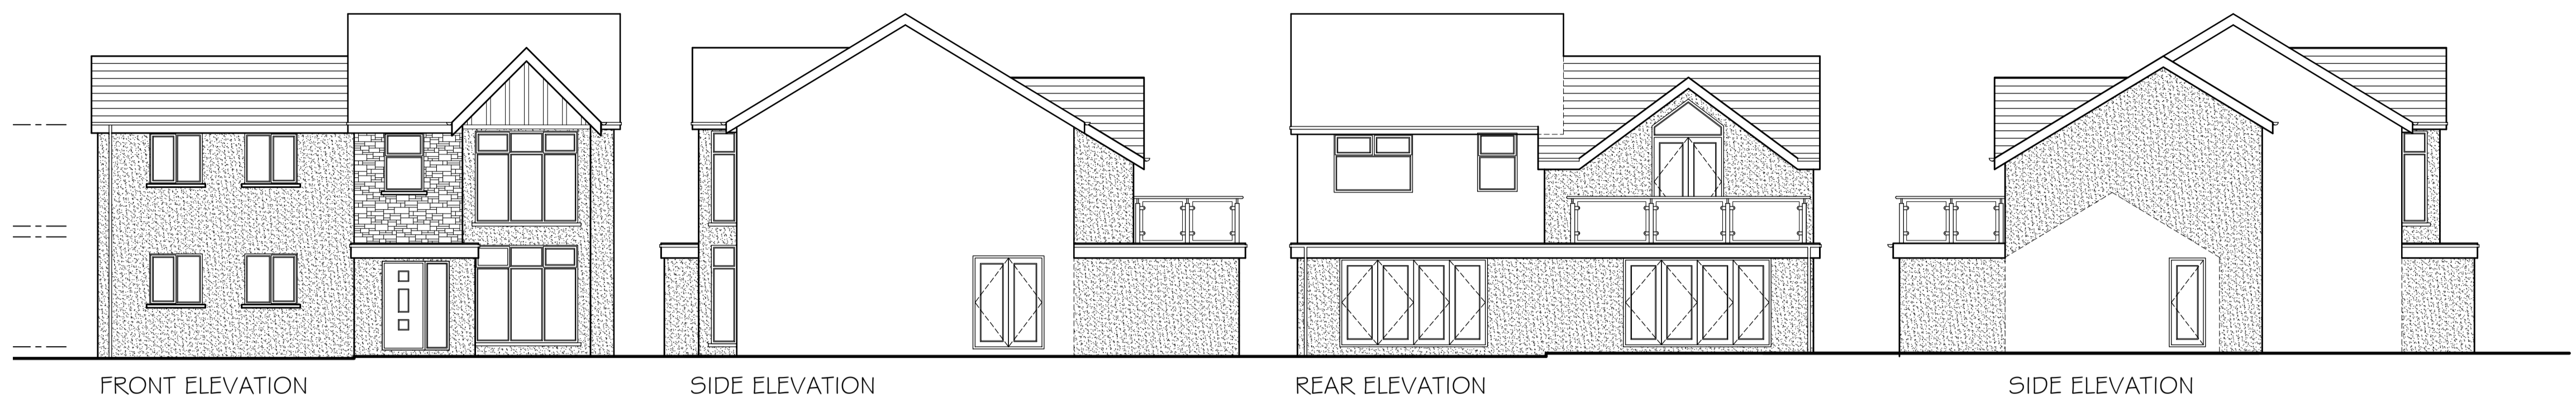

### ELECTRICAL KEY



|  |   |
|--|---|
|  | PENDANT TYPE LIGHT FITTING                |
|  | LIGHT SWITCH (ONE WAY)                    |
|  | DOUBLE SWITCHED SOCKET                    |
|  | DOUBLE SWITCHED SOCKET (HIGH LEVEL)       |
|  | EXTRACT FAN                               |
|  | T.V AERIAL SOCKET                         |
|  | GAS POINT                                 |
|  | SMOKE DETECTOR                            |
|  | DENOTES HIDDEN LINE                       |
|  | DENOTES LINE OF STEELWORK OVER            |
|  | DENOTES STRUCTURAL WALL IN CONCRETE BLOCK |
|  | DENOTES STRUCTURAL WALL IN BRICK          |
|  | DENOTES NON STRUCTURAL STUD WALL          |
|  | DENOTES INSULATION                        |

### CONFIGURATION

|                         |                    |
|-------------------------|--------------------|
| TOTAL GROUND FLOOR AREA | 117m <sup>2</sup>  |
| TOTAL FIRST FLOOR AREA  | 42m <sup>2</sup>   |
| TOTAL SITE FLOOR AREA   | 1091m <sup>2</sup> |

### MATERIAL SPECIFICATION

|                       |  |
|-----------------------|--|
| ROOF CLADDING         | GREY CONCRETE TILES                          |
| EXTERNAL WALLS        | SMOOTH FACED BRICKWORK<br>WHITE RENDER       |
| GLAZING               | WHITE UPVC                                   |
| DOORS                 | WHITE UPVC                                   |
| FASCIA & EAVES BOARDS | BLACK TIMBER                                 |
| RAINWATER GOODS       | BLACK UPVC GUTTERING<br>BLACK UPVC DOWNPIPES |

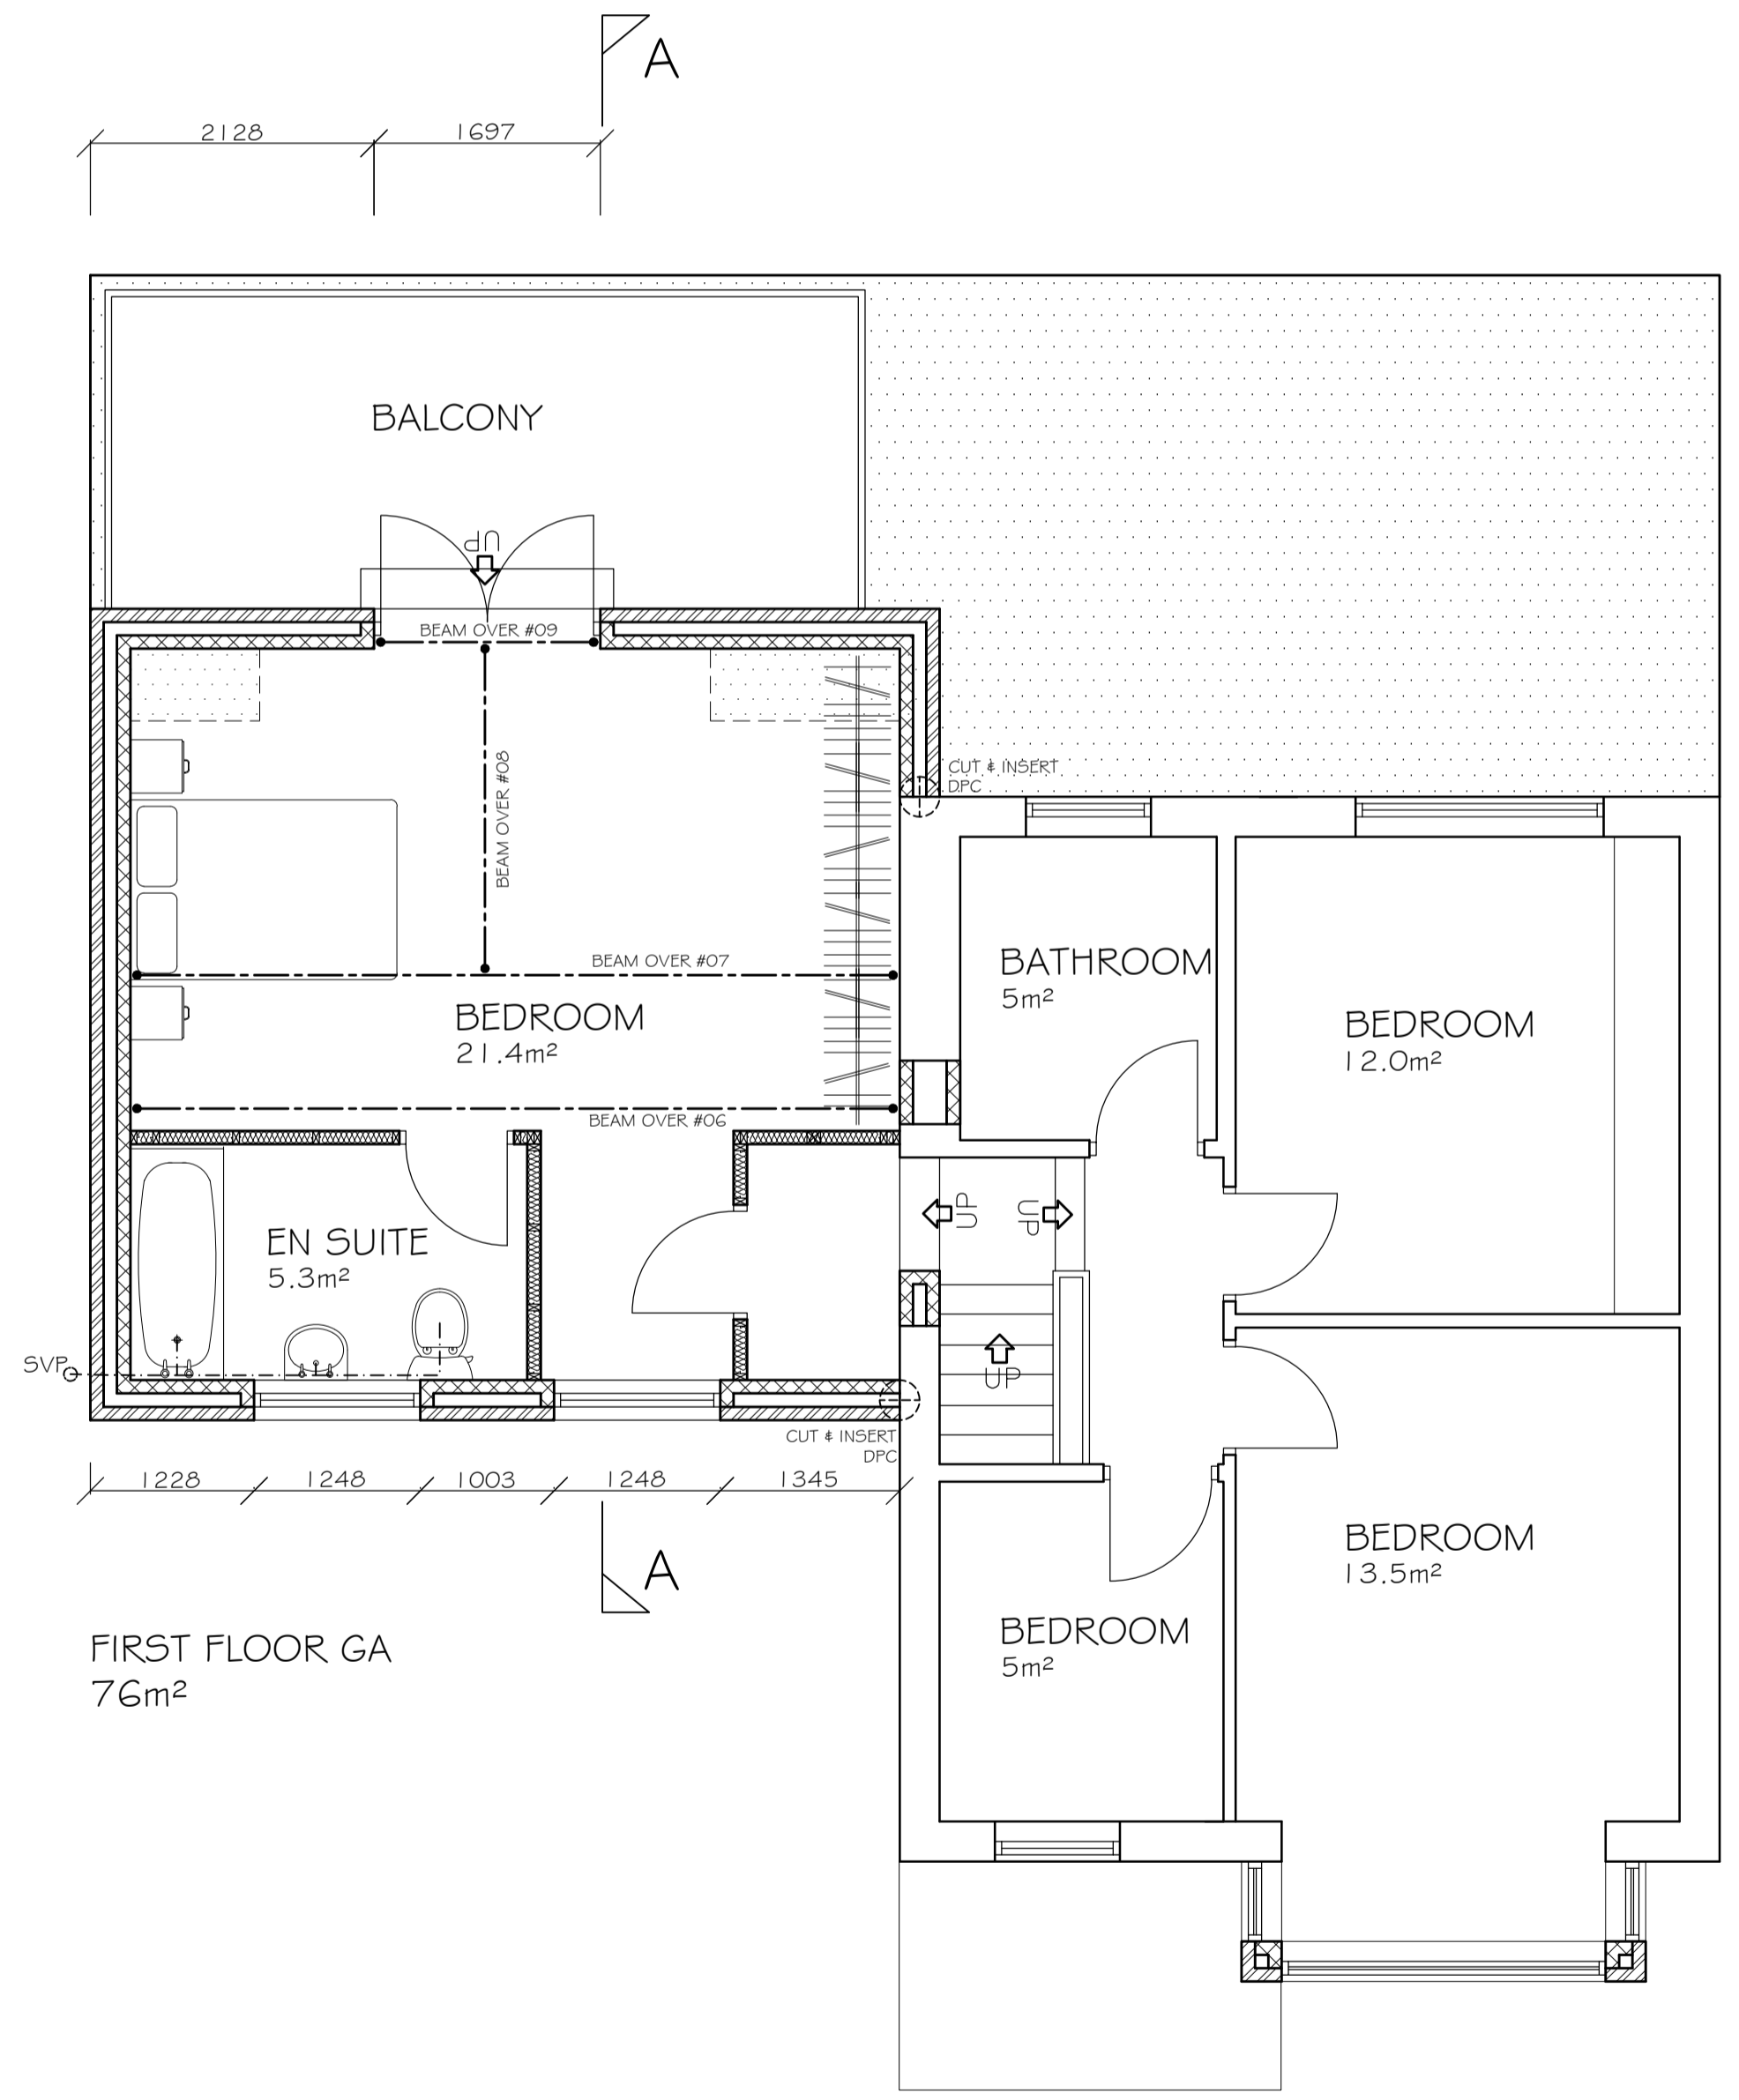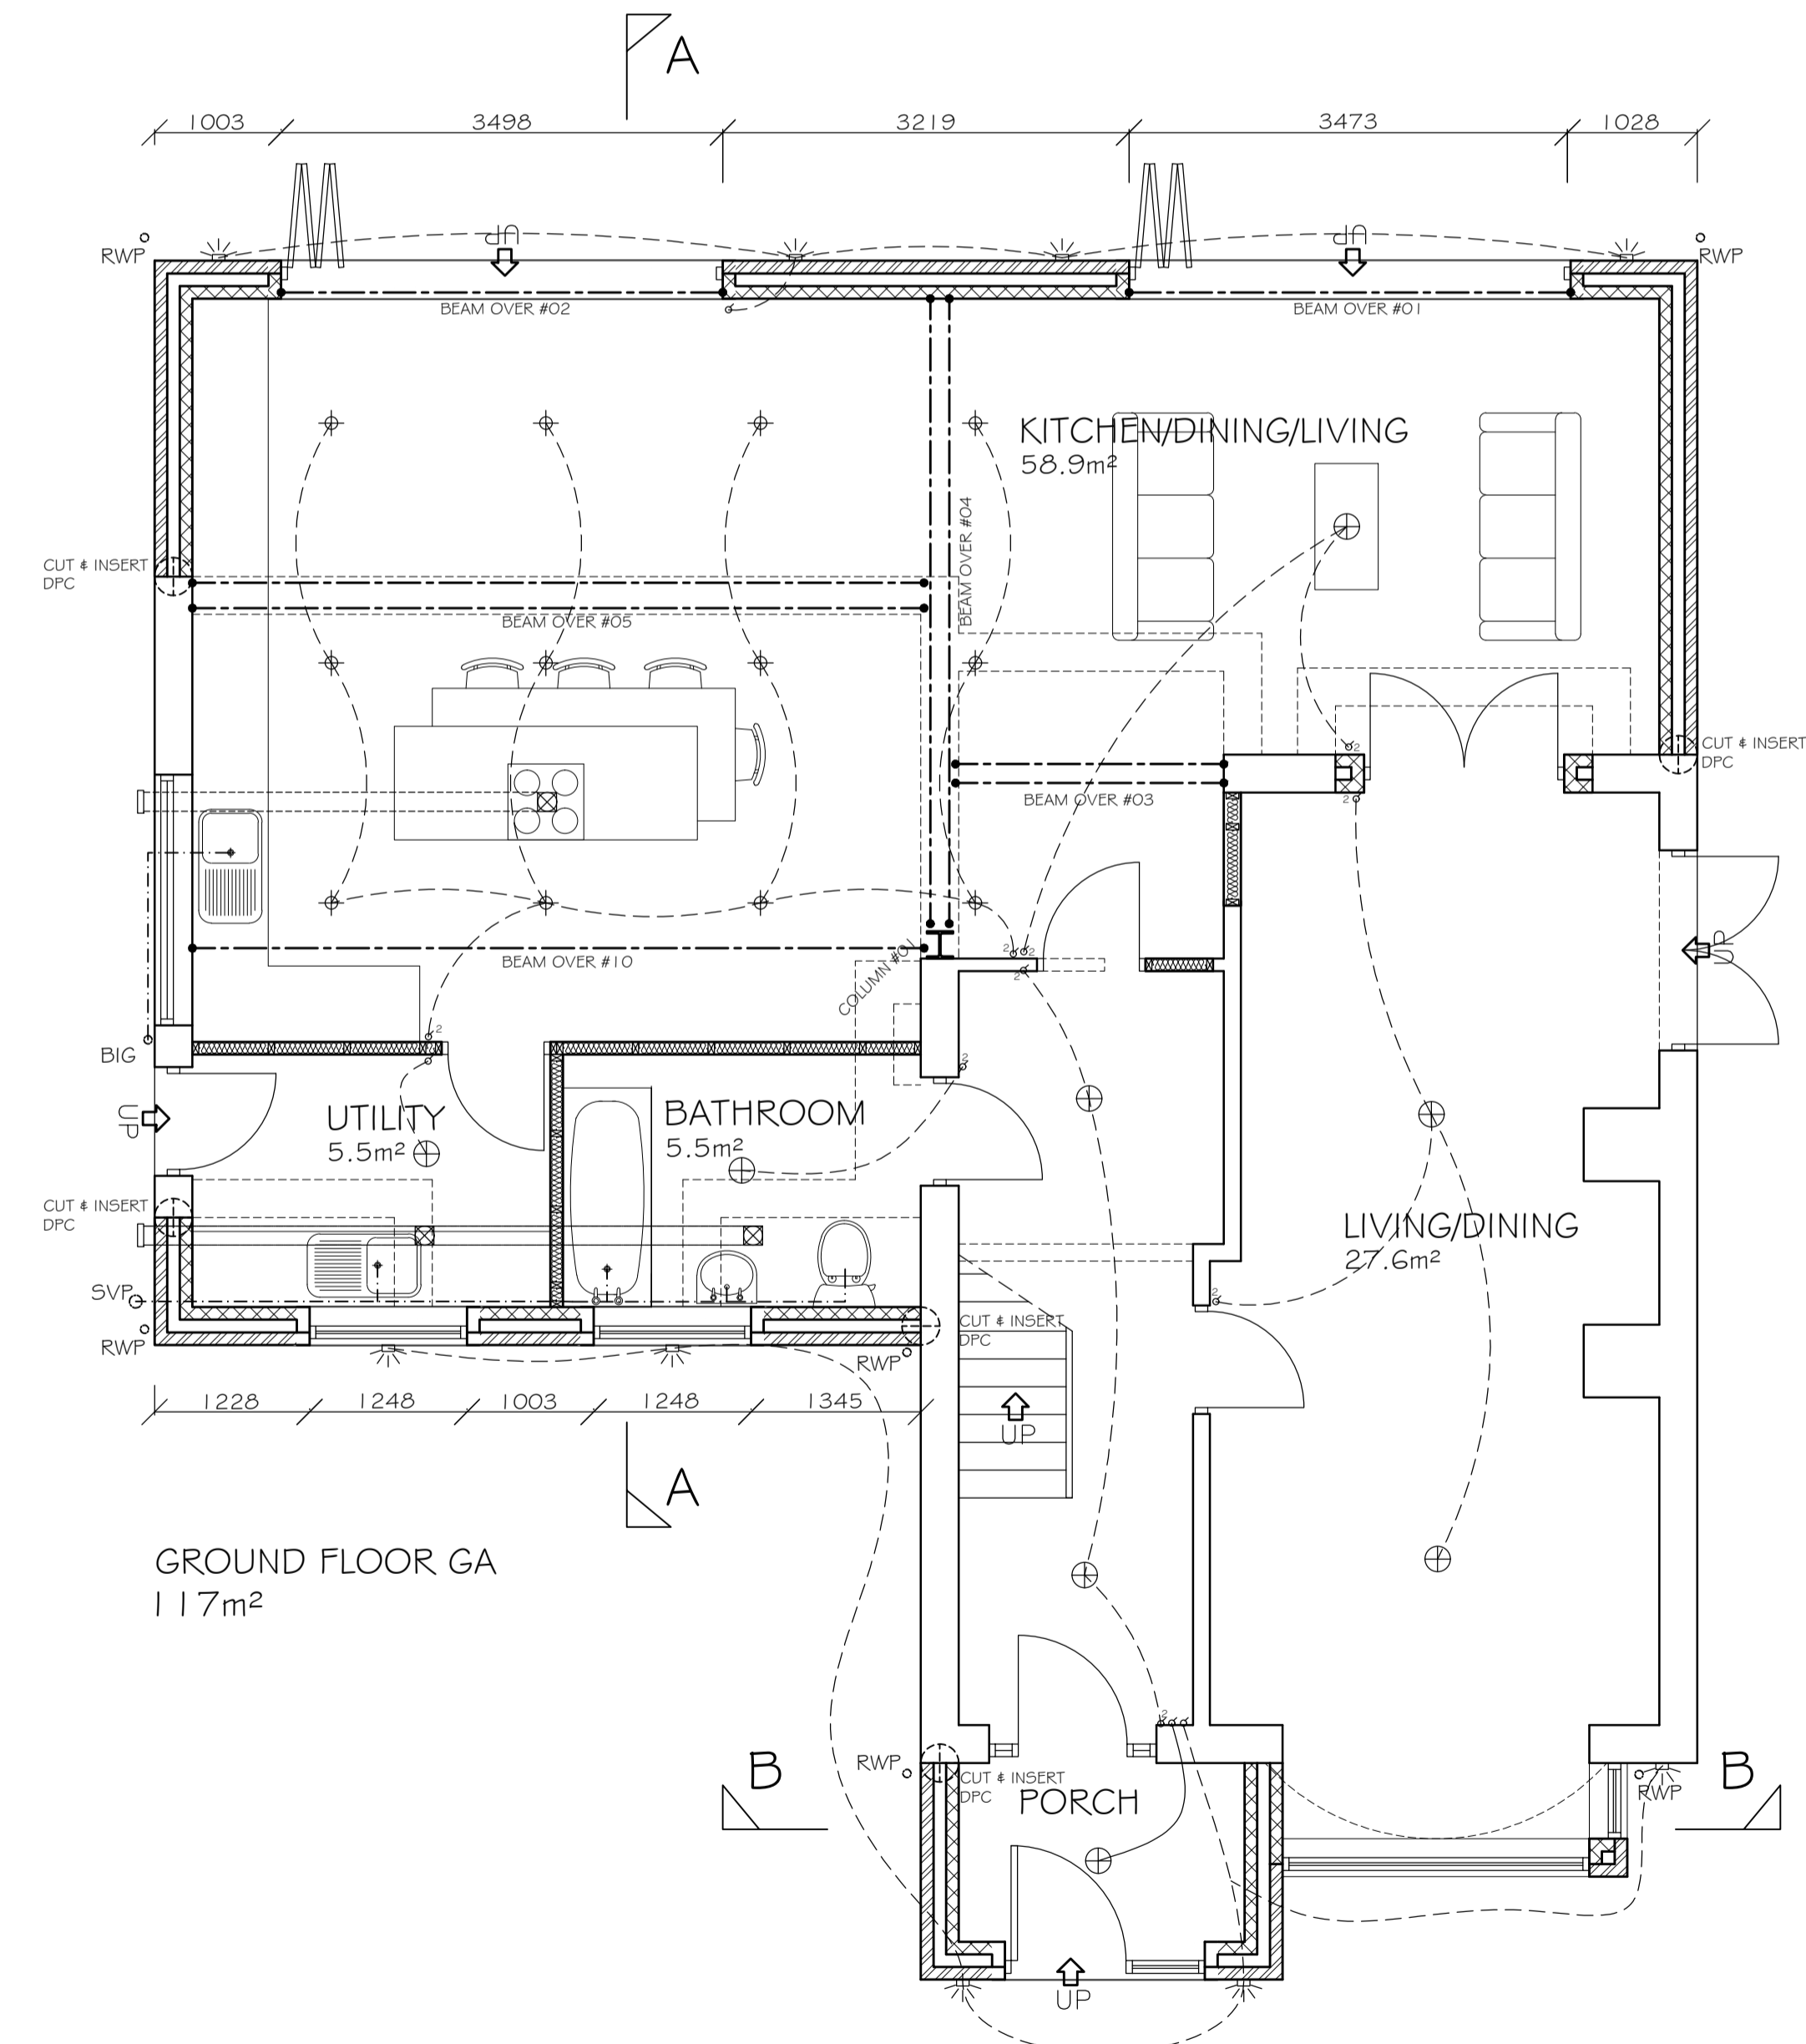

| Rev. | Amendments        | Date     | By |
|------|-------------------|----------|----|
| C    | Client Amendments | 16/06/22 | JG |
| B    | Client Amendments | 23/05/22 | JG |
| A    | Client Amendments | 13/04/22 | JG |

**Keystone Design Associates Ltd.**  
Registered Office  
Development House  
281 Church Street  
Blackpool  
FY1 3JB  
Tel. No. 01253 649040  
Fax. No. 01253 752901  
Email : info@keystonedesign.co.uk

PROJECT ADDRESS  
CHAPEL ROAD, SUNNYVIEW,  
BLACKPOOL, FY4 5HU

PROJECT TITLE  
FRONT AND REAR EXTENSION

DRAWING TITLE  
PROPOSED FLOOR PLANS & ELEVATIONS

|        |  |         |                  |
|--------|--|---------|------------------|
| Client | Mr Sharon Des-oeur &<br>Mr Scott Buckley | Scales  | 0A1<br>1:50      |
| Drawn  | JCH                                      | Checked | Date<br>05/04/22 |

|             |                  |          |   |
|-------------|------------------|----------|---|
| DRAWING No. | A02 I /046/BR/01 | Revision | C |
|-------------|------------------|----------|---|