

NOTES

1. Do NOT scale from this drawing.
2. All dimensions to be confirmed by the Contractor by site measure prior to work commencing, or fabrication or ordering of any components.
3. In the case of any discrepancy, always refer to the Architect.

Client

Mr Jones

Project

Garage Conversion & Ext.
29 Letheron Drive
Coltness, Wishaw

Title

Proposed Elevations

Job No

J14.01

Size

A3

Drawing No

L(2-) 02

Rev

Date

Sept 21


By

KM

Scale


1:100

Autocad Reference

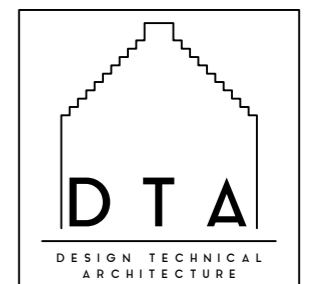


9 MONTGOMERY STREET
THE VILLAGE
EAST KILBRIDE
GLASGOW
G74 4JS
TEL : 01355 260909
HELLO@DTA.SCOT


©2021 COPYRIGHT OF DTA

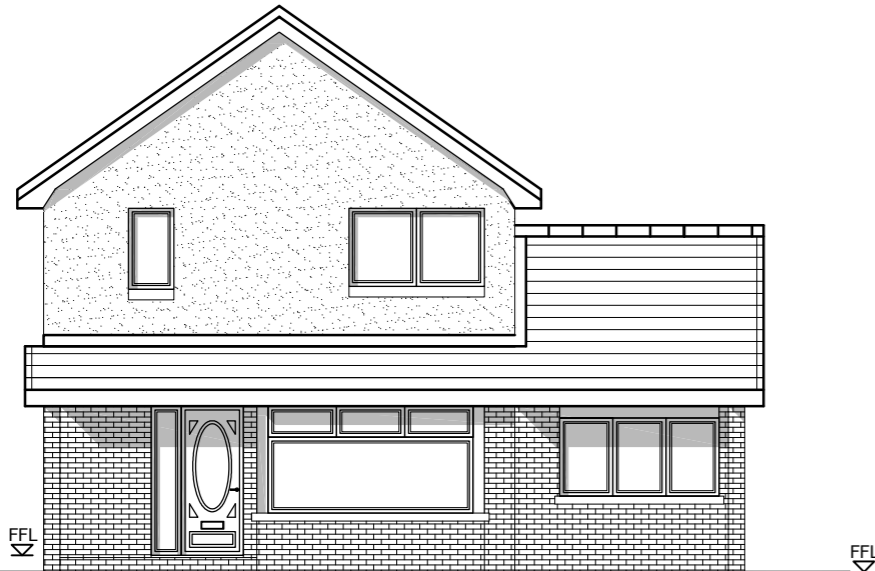

Proposed Front Elevation
Scale 1:100

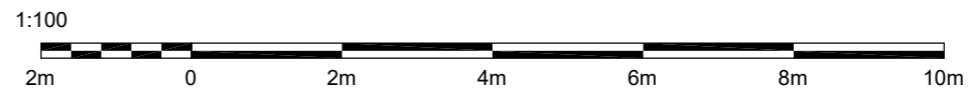

Proposed Rear Elevation
Scale 1:100

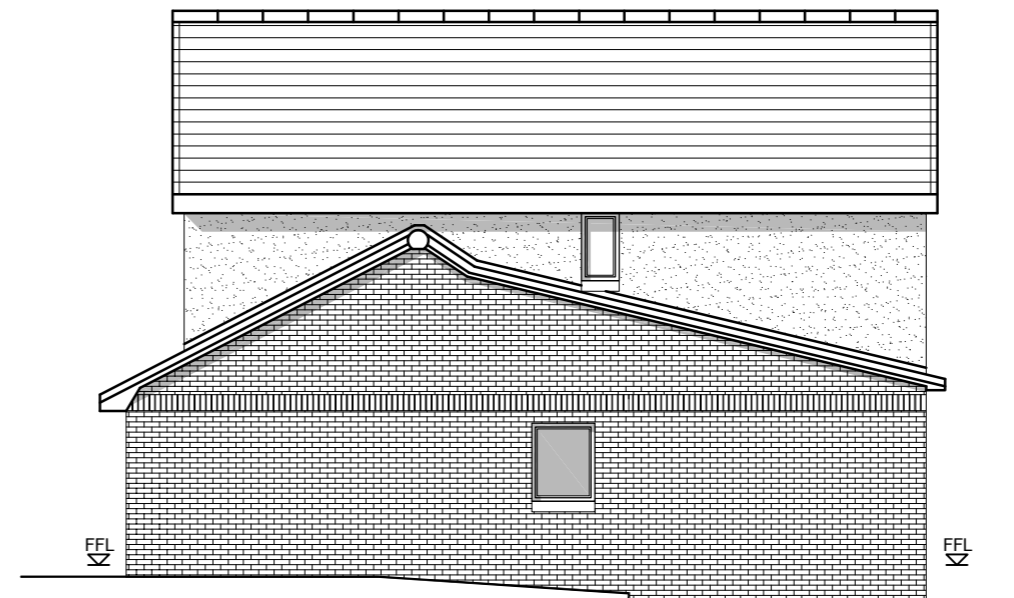

Proposed Side Elevation
Scale 1:100