




**Scale Bars**

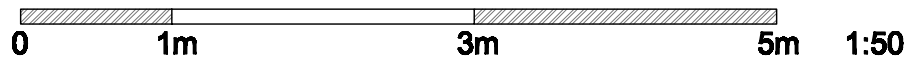

NOTES;

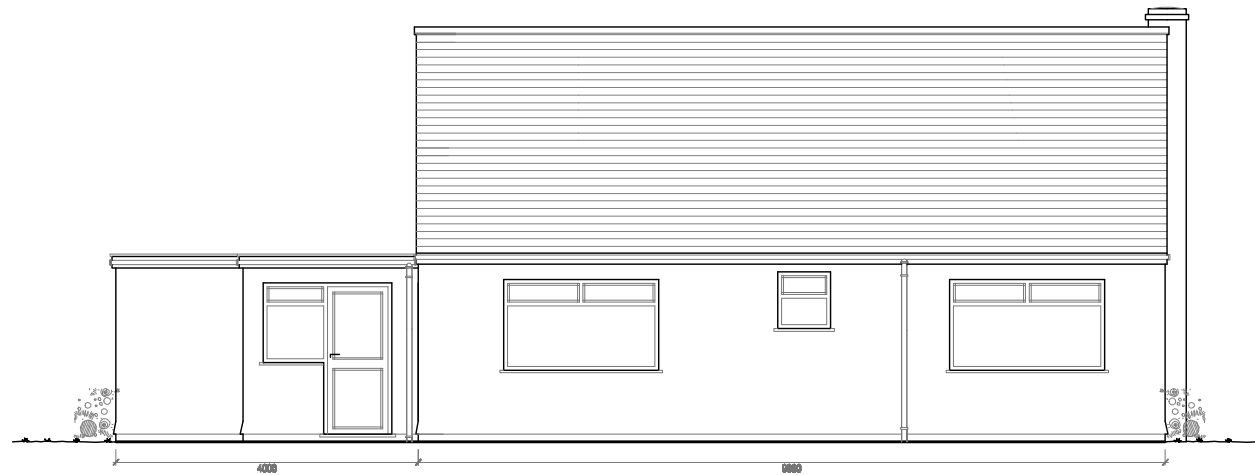

**5b Proposed Rear Elevation**  
Scale: 1:100

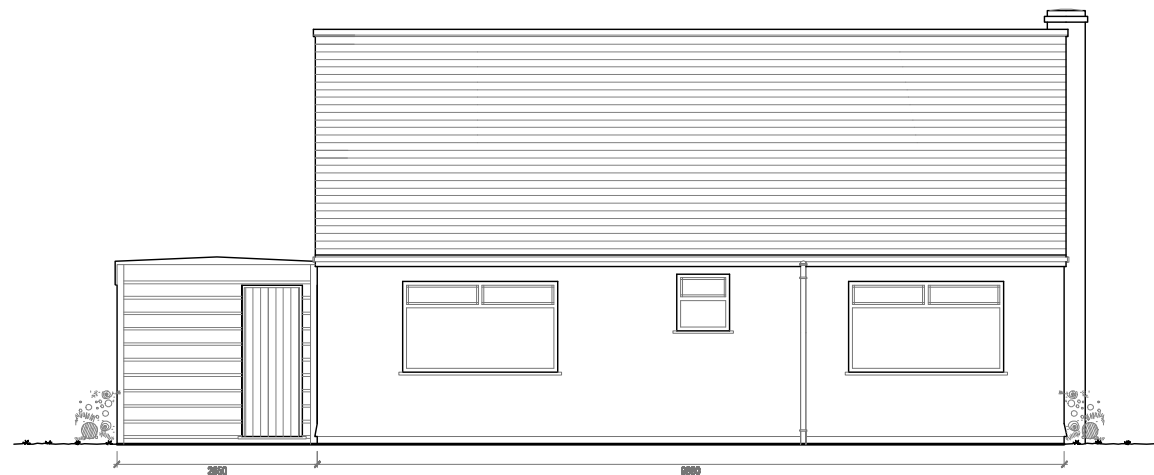

**5a Existing Rear Elevation**  
Scale: 1:100

07824697334  
**LJM**  
 DRAFTING  
 www.ljmdrafting.co.uk

GARAGE & STORE – Planning P

Proposed new garage and store to existing dwelling house.

Mirabelle, Honey Lane  
 Maidstone, Kent.  
 ME15 8RJ Project N° 1580  
 Drawing Title

**Existing & Proposed REAR ELEVATIONS**

Date 15.06.22  
 Scale 1:100 @ A3  
 Drawing n° 05

Revision	
-	---/---/---
-	---/---/---
-	---/---/---

Client Designer  
 Mr Gibbons LJ Montgomerie

Notes  
 Check that this drawing is the latest revision.  
 Do not use any of the information on this drawing without checking all dimensions on site.  
 Do not use any areas indicated for either valuation, purchase, sale, or any other form of legally binding contract.  
 Do not reproduce any part of this drawing without prior written consent.  
 Do not scale from this drawing.