





NORTH ELEVATION

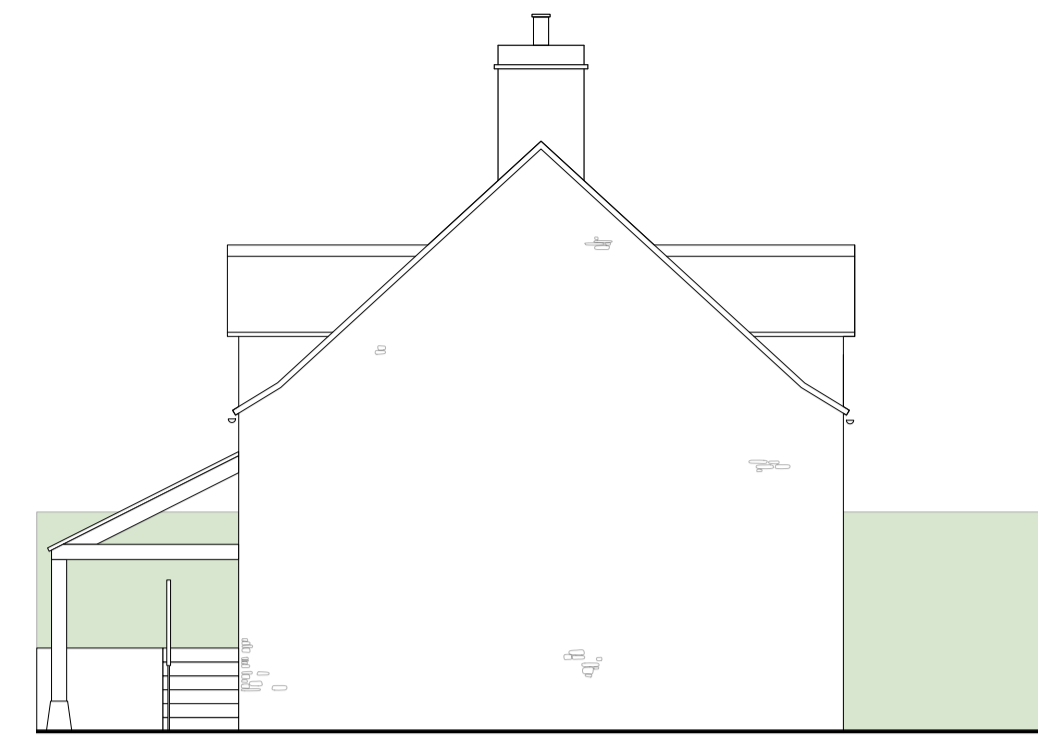

EAST ELEVATION

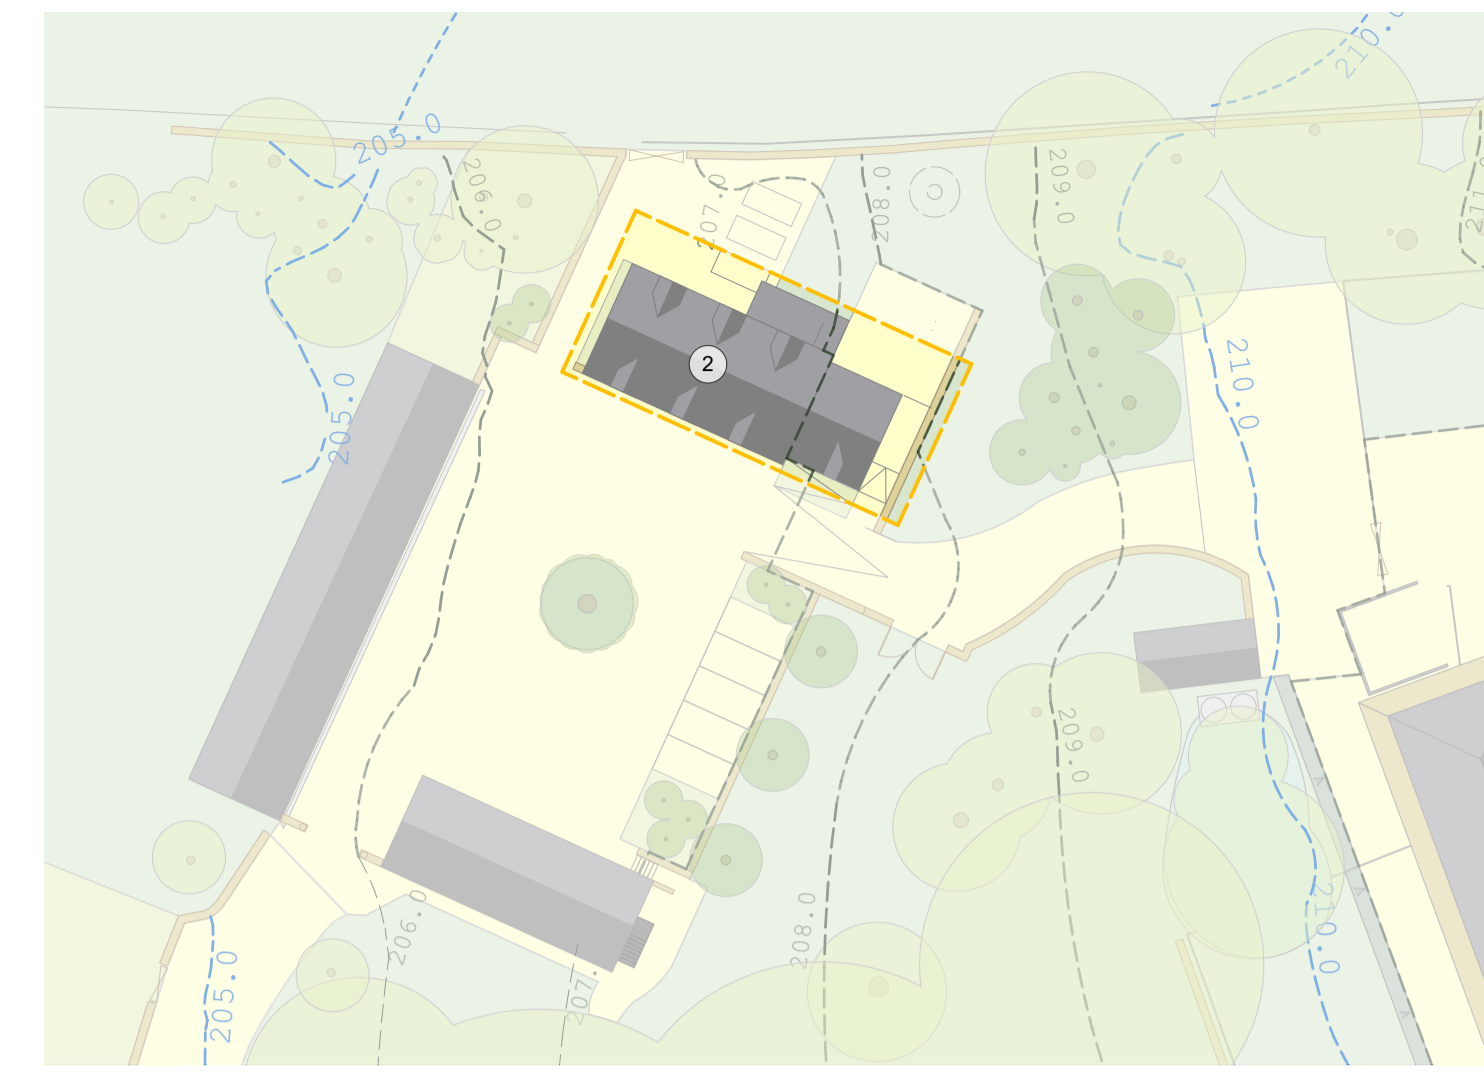

REFERENCE PLAN



Materials proposed:
 - Coursed rubble Cotswold stone with dressed quoins
 - Cast iron rainwater goods
 - Painted hardwood timber doors
 - Artificial Cotswold stone roof tiles



SOUTH ELEVATION - Closed Shutters


Artificial Cotswold Stone Tiles
 Painted hardwood doors
 Cast Iron Rainwater Goods
 Coursed Cotswold Rubble Stone with dressed quoins




WEST ELEVATION




SOUTH ELEVATION - Open Shutters

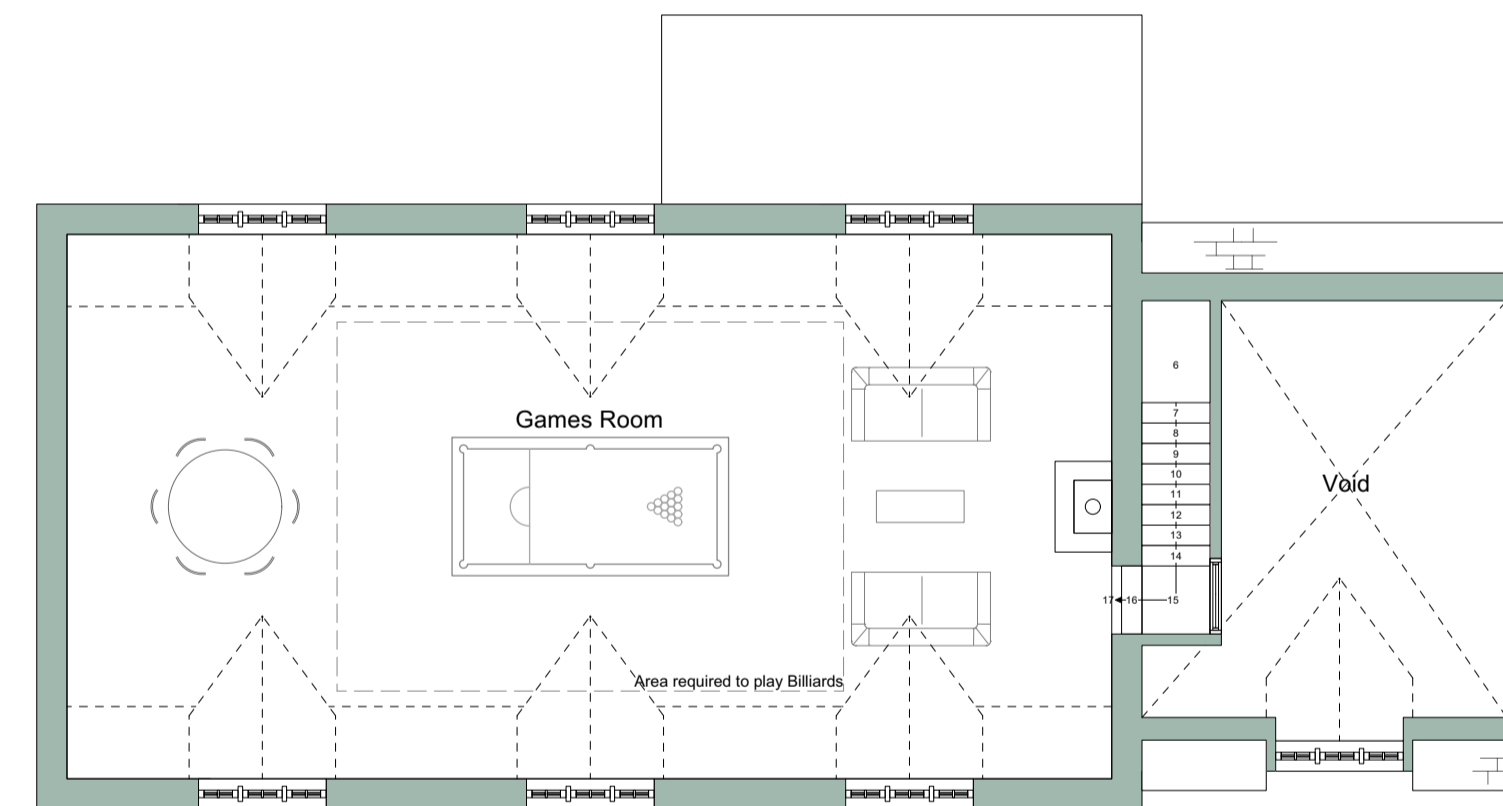

FIRST FLOOR PLAN

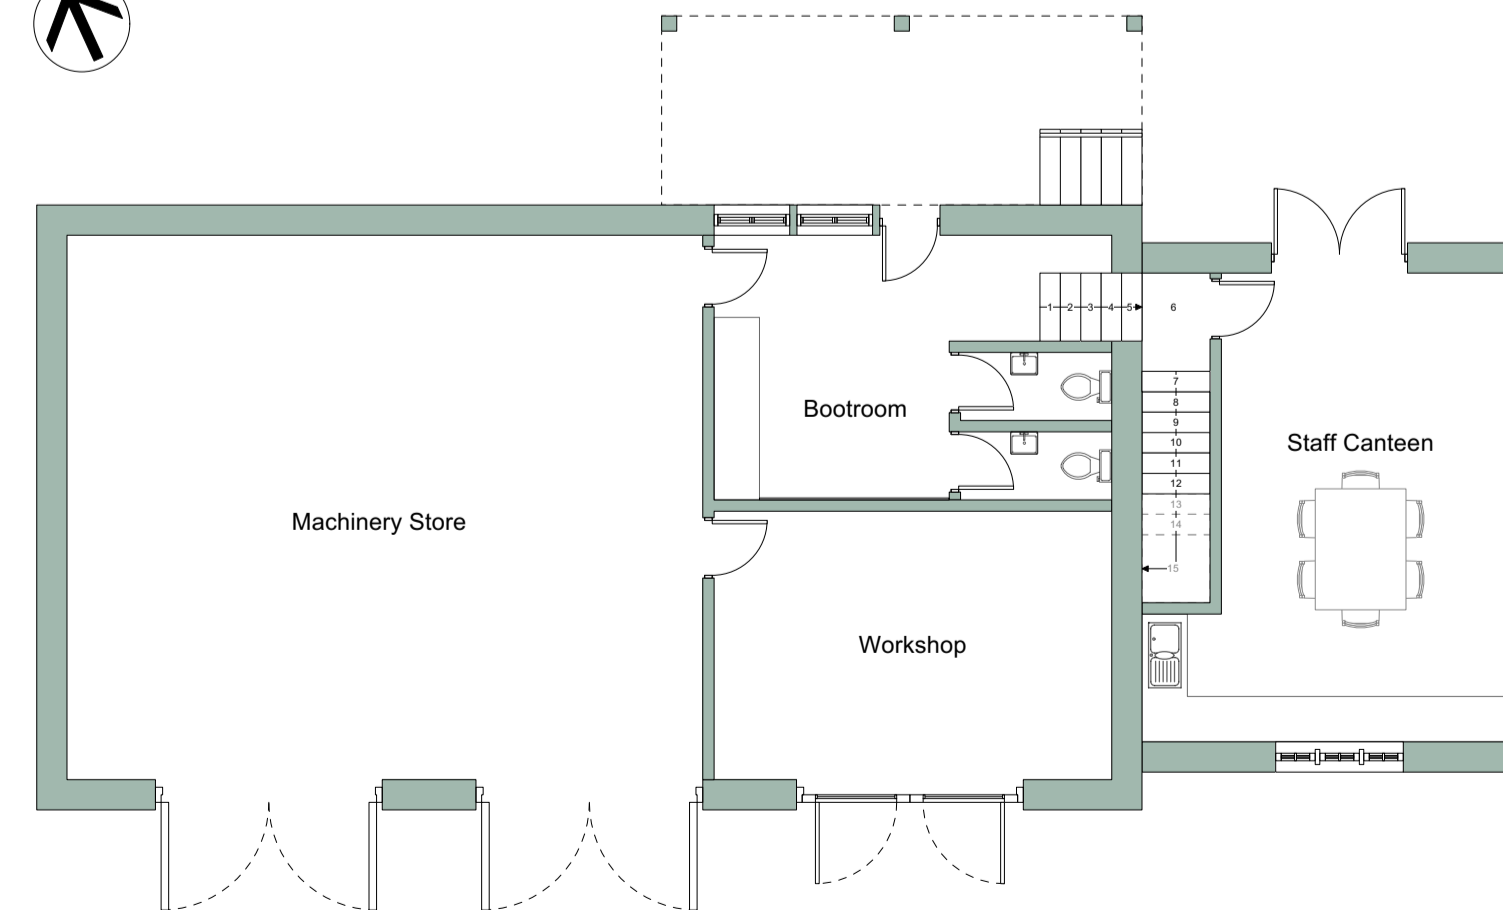

GROUND FLOOR PLAN

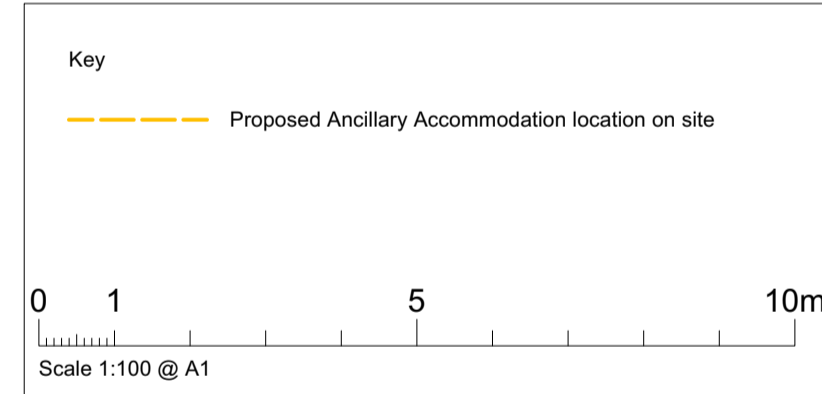

Notes
 1. This drawing remains copyright of Blake Architects Limited and may not be reproduced or copied without consent in writing.
 2. For construction use figured dimensions.
 3. Any discrepancies between site and drawings to be reported to the architect immediately.
 4. Read in conjunction with all relevant structural and mechanical & electrical engineers drawings.

REVISIONS				
PROJECT				
Duntisbourne House, Rd from Edgeworth Hill, Rd to Crabtree Lane, Duntisbourne Abbots, Cirencester, Glous, GL7 7LE				
ADDRESS				
Blake Architects Limited 1 Coves Barn, Winstone, Cirencester Gloucestershire GL7 7JZ [t] 01285 841407 [e] mail@blakearchitects.co.uk www.blakearchitects.co.uk				
TITLE				
Barn 2: Games room & Workshop Proposed Drawings				
DRAWING NUMBER				
20.20b.03.12				
STATUS				
Planning				
DRAWN	CHECKED	DATE	SCALE	REVISION
HERO	JN	13.06.22	1:100 @ A1	-