






Front Elevation

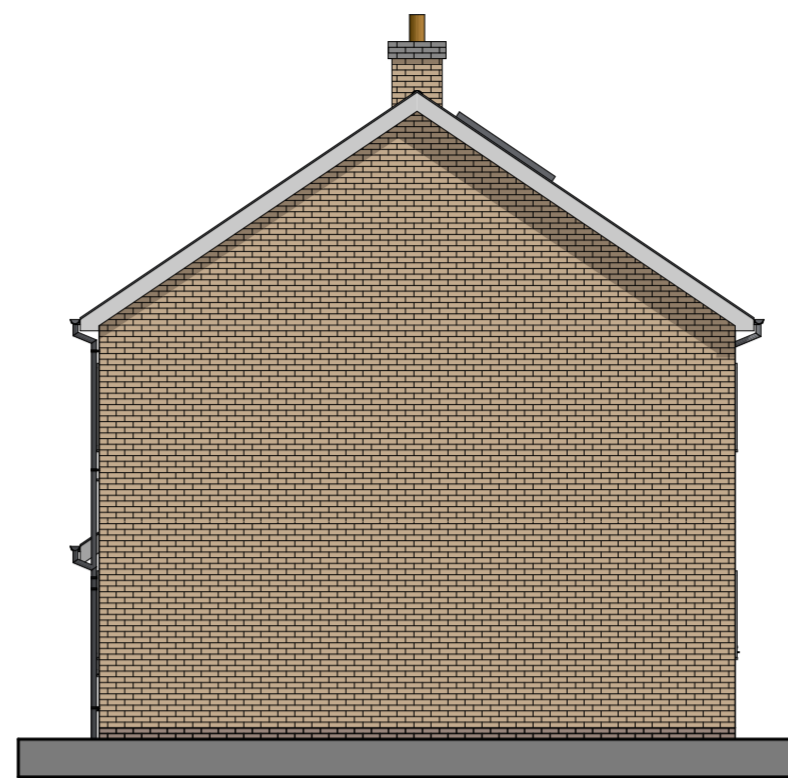


Side Elevation

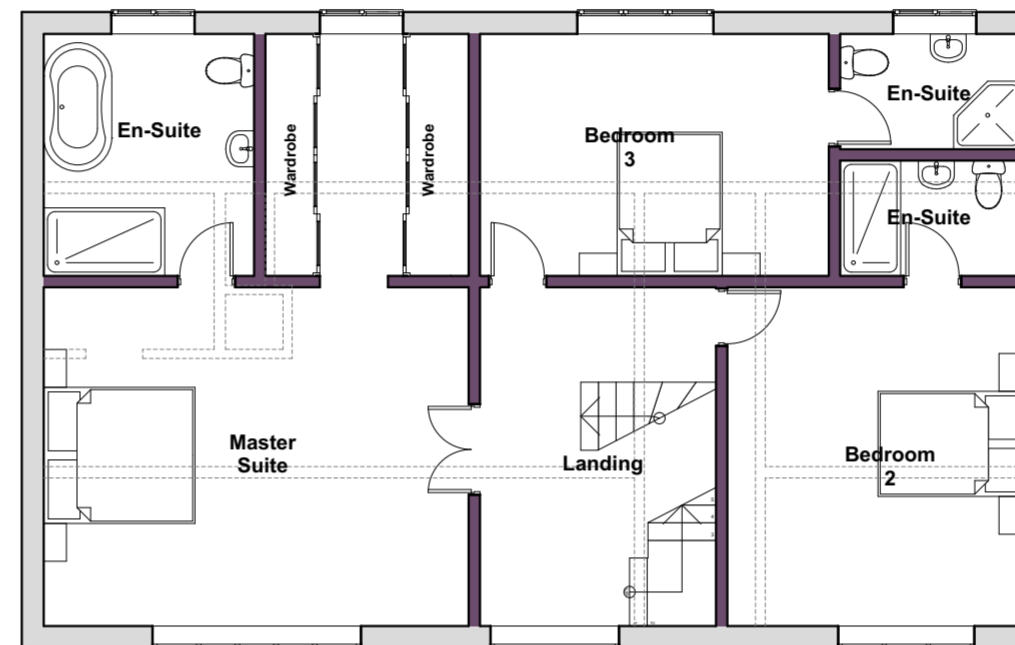

First Floor Plan

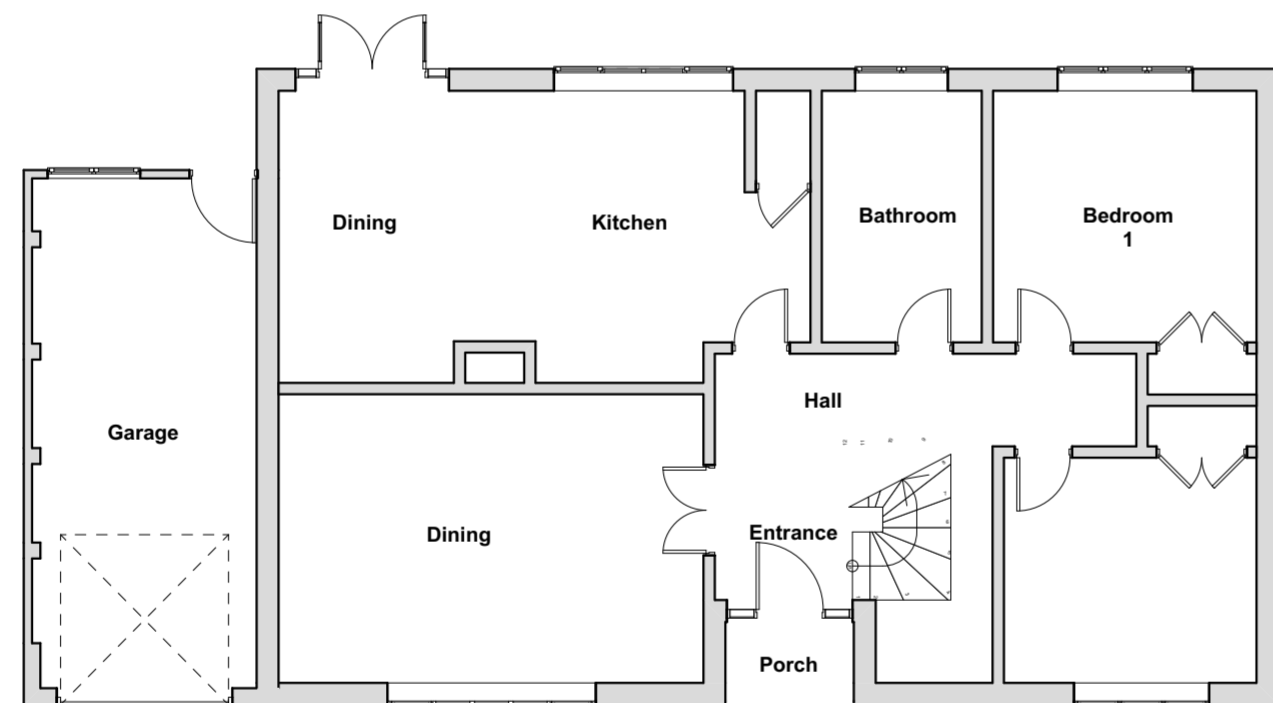


Ground Floor Plan

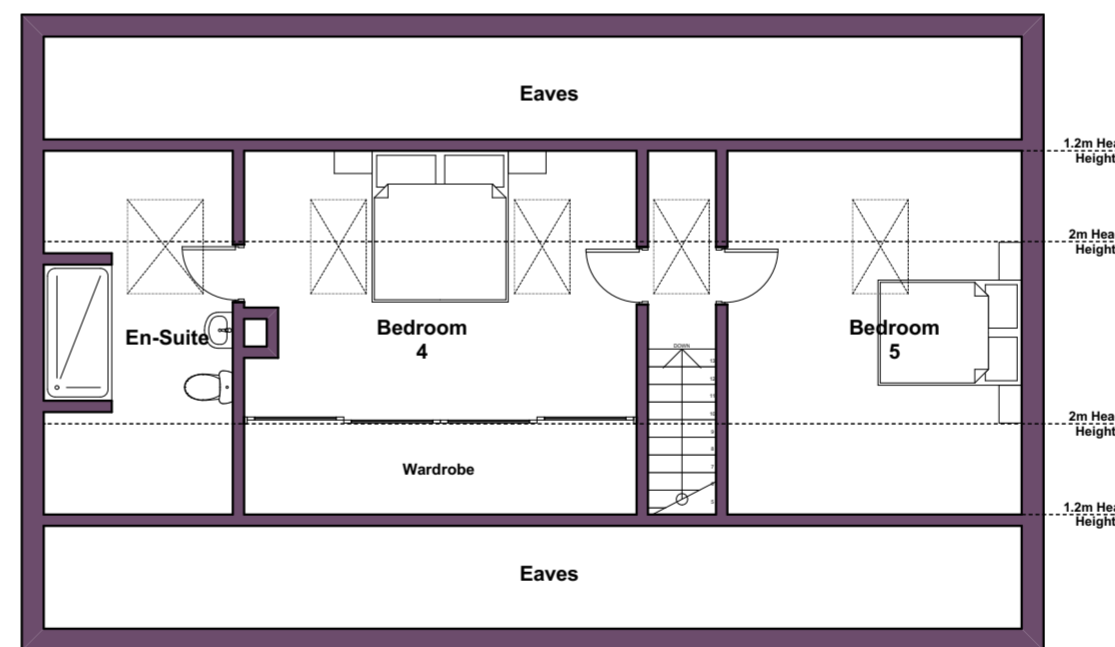

Second Floor Plan



Rear Elevation

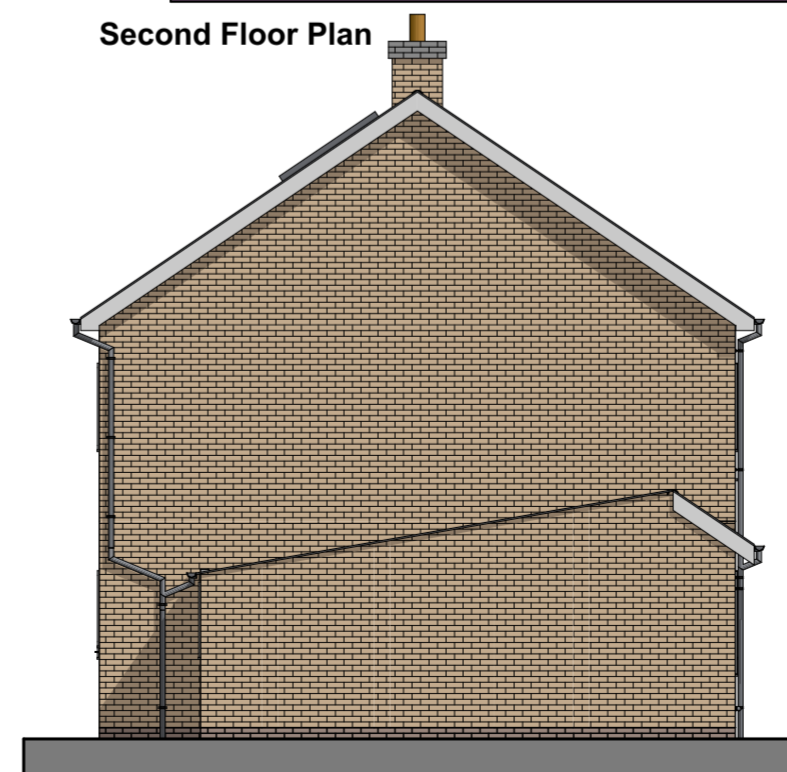

Side Elevation

WALL LEGEND	
	EXISTING WALL
	PROPOSED NEW WALL
	REMOVED WALL

**Please Note:**

- This drawing may be printed and scaled FOR PLANNING PURPOSES.
- All dimensions to be CHECKED ON SITE and any DISCREPANCY reported to Perfect Planning.
- The site boundary shown is the best assumed from available data and does NOT represent legal ownership.
- All dimensions in mm unless otherwise stated.

Revisions.



e: info@perfect-planning.co.uk  
 t: 01455 272943  
 t: +44 (0) 7904 224864  
 t: +44 (0) 7912 413144  
 w: www.perfect-planning.co.uk

Project:  
 Additional Storey to Existing property

56 Moor Lane  
 Martin  
 Lincoln  
 LN4 3RB

Client:  
 Mr Kevin Ward

Drawing Title:

**Proposed Floor Plans & Elevations**

Drawing by: AL / IG / SA Checked by: AL / IG

Date: 04/05/22 Scale: 1:100 @ A2

Drawing Number: 523/005 Revision: 0 / A / B / C / D