


Purpose of Issue

WIP

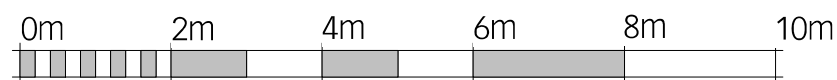

SCALE 1:100

notes

architect

**HAYWARD MCMULLAN ARCHITECTS**  
The Stables, Braeside, 67 Burton Road, Melton Mowbray, LE13 1DL T.01664 566997 F.01664 566997 info@haywardmcmullan.com

project	drawing title
4 Wartnaby Road , Ab kettleby	Proposed Floor Plans
client	scale @ A3
Mr Sean Allinson-Bulman	1:100
	drawn by
	JC
Project No.	Drawing Number
2272	PL100
	rev