




1 Front Elevation 1:100

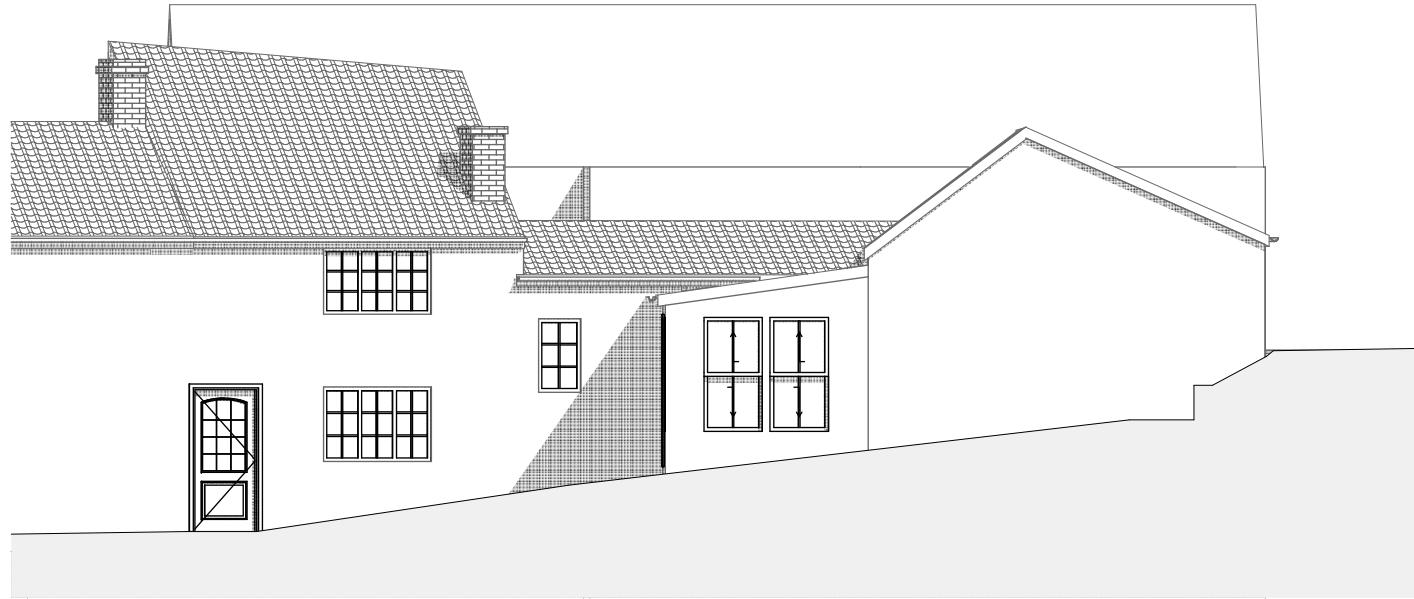

2 Side Elevation One 1:100

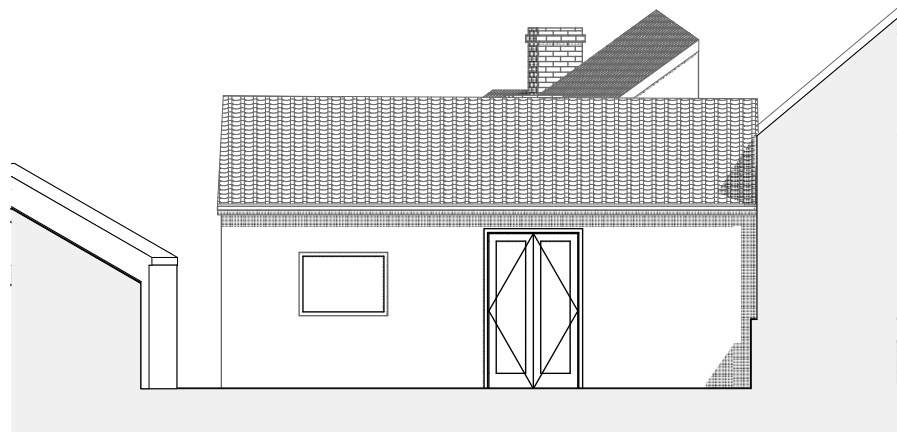


3 Rear Elevation 1:100

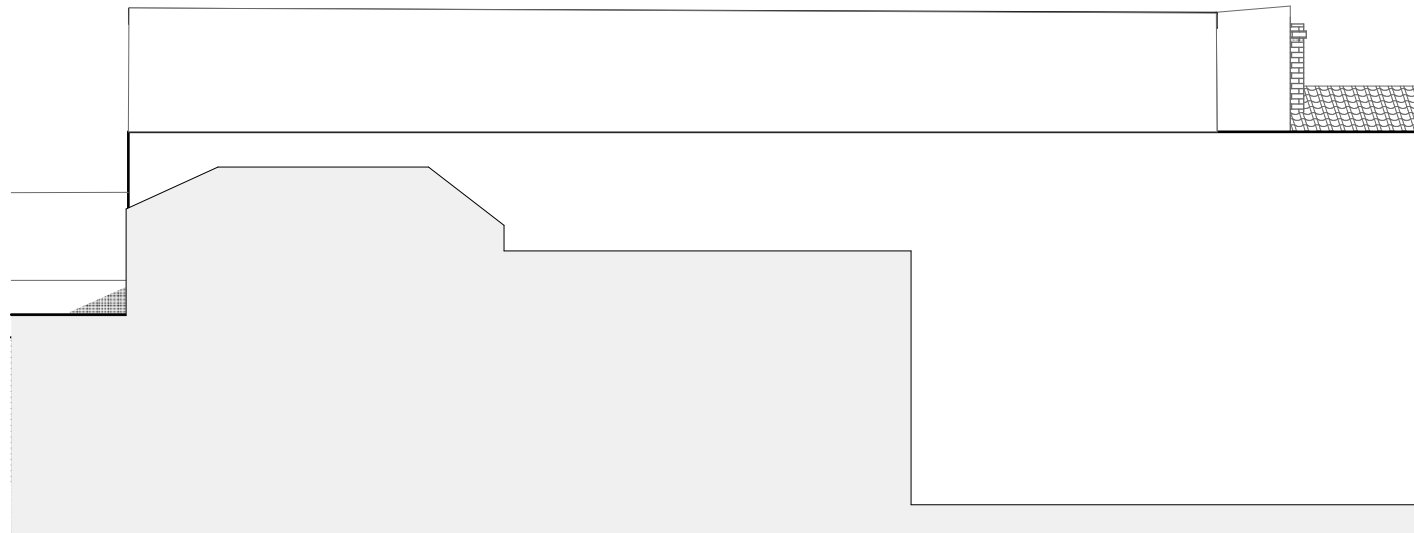

4 Side Elevation Two 1:100

Purpose of Issue

notes

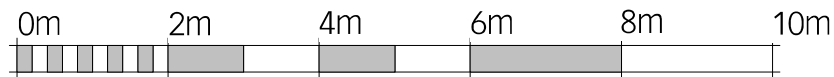

SCALE 1:100

architect

HAYWARD MCMULLAN ARCHITECTS

The Stables, Braeside, 67 Burton Road, Melton Mowbray, LE13 1DL T.01664 566997 I.01664 566997 info@haywardmcmullan.com

project

4 Wartnaby Road , Ab kettleby

drawing title

Existing Elevations

client

Mr Sean Allinson-Bulman

scale @ A3

1:100

drawn by

JC

Project No.

2272

Drawing Number

X002

rev