

Purpose of Issue

notes

architect

HAYWARD MCMULLAN ARCHITECTS

The Stables, Braeside, 67 Burton Road, Melton Mowbray, LE13 1DL T.01664 566997 F.01664 566997 info@haywardmcmullan.com

project

drawing title

4 Wartnaby Road , Ab kettleby

Proposed Floor Plans

client

scale @ A3

drawn by

Mr Sean Allinson-Bulman

1:100

JC


Project No.

Drawing Number

rev

2272

PL101

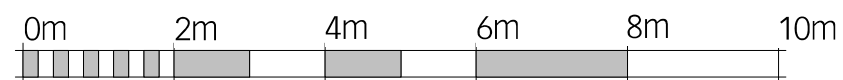

SCALE 1:100