




FRONT ELEVATION

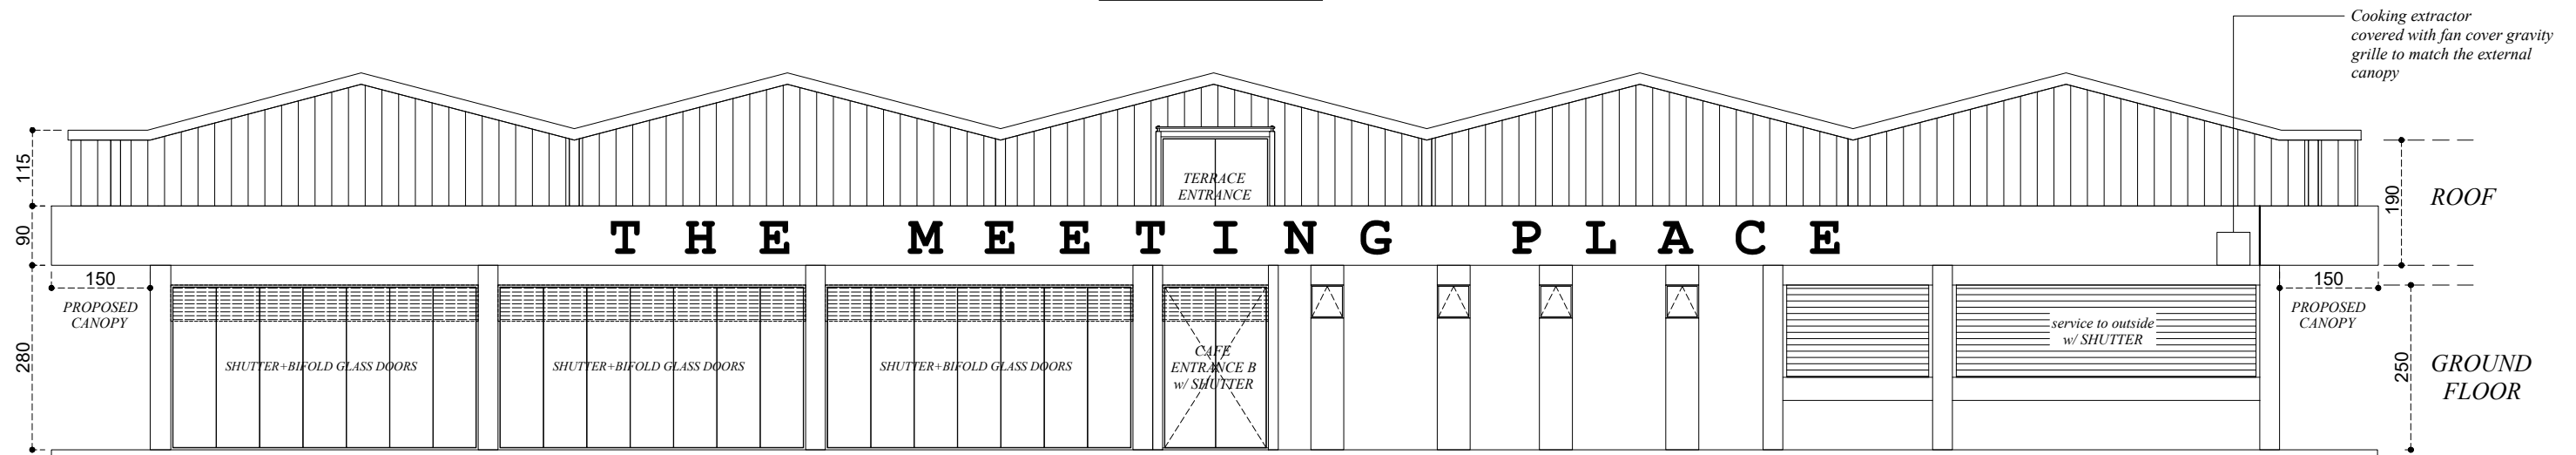

REAR ELEVATION

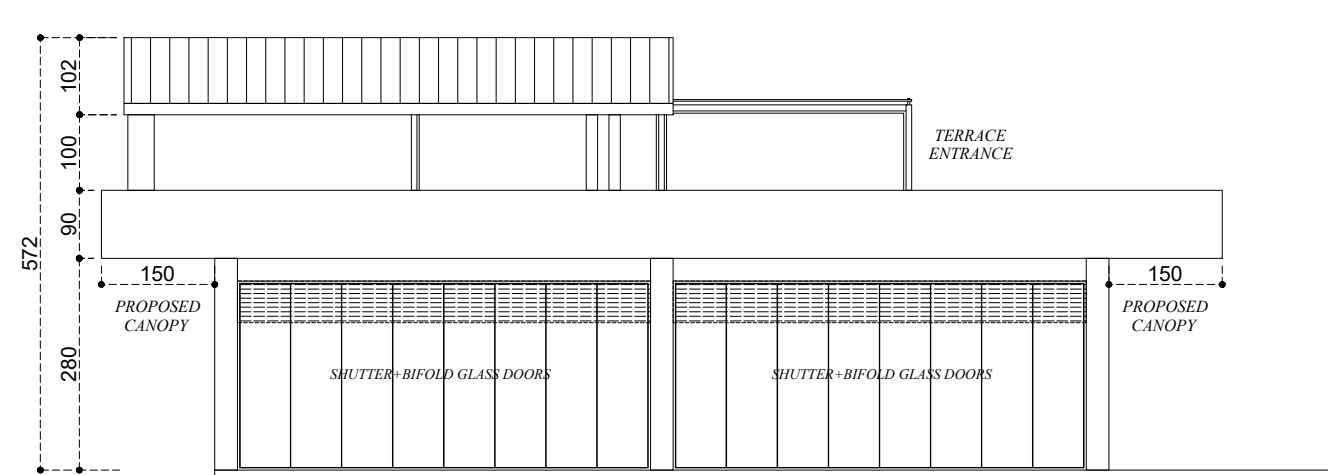

RIGHT SIDE ELEVATION

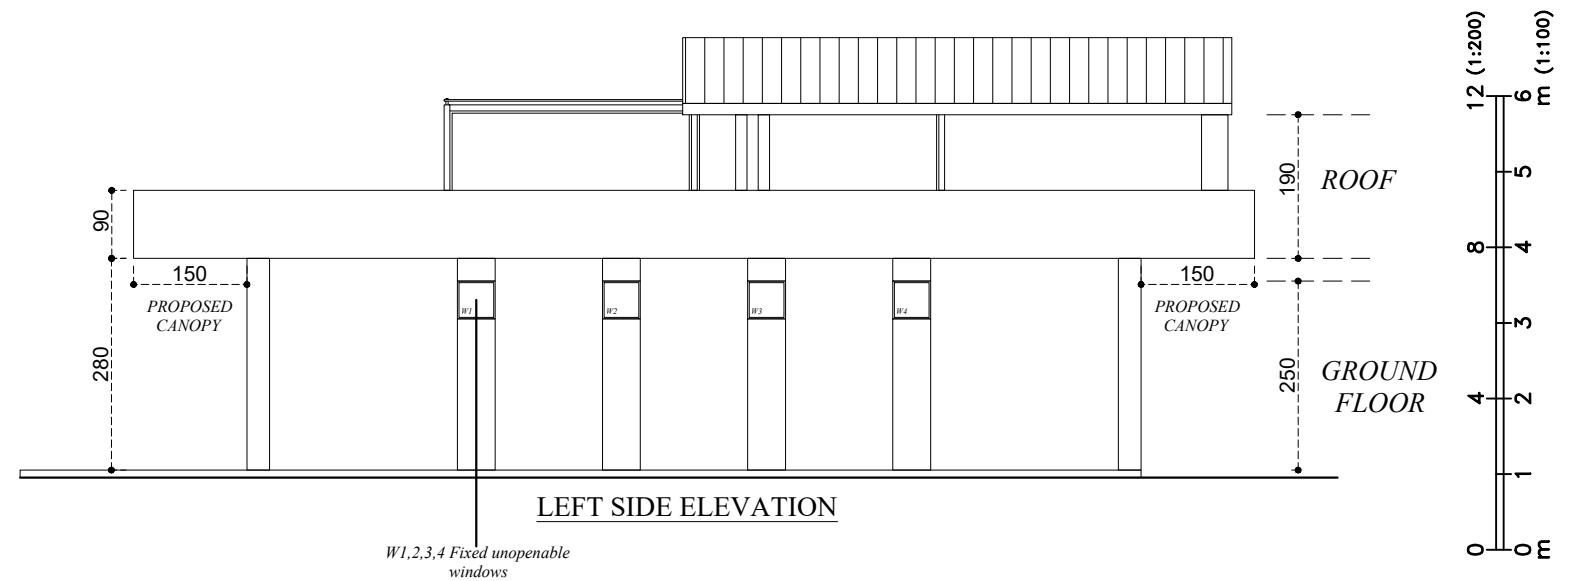

LEFT SIDE ELEVATION

- Notes:**
- All dimensions in millimetres (mm) and levels in metres (m) unless noted otherwise.
  - This drawing to be read in conjunction with all other relevant drawings and specification and the Engineer of the project's details.
  - All work to comply with the relevant British Standards, Codes of Practice and the Building Regulations.
  - Builder/owner must inform the Building Control Officer and the Engineer/Designer immediately of any unforeseen site conditions.
  - Any issues caused as a result of builders/owners not working to the approved drawings and or not following instructions of Building Control Officers, will make them liable for any consequential issues.
  - The appointment of Narch is limited to prepare architectural drawings only.

**Notes:**

**Project:**  
**THE MEETING PLACE CAFE**  
 Kings Road, Brighton BN3 2WN

**Drawing No:**  
 220303-04

**Revision:**  
 A

**Scale:**  
 1/100@A3

**Date:**  
 March 2022

**Drawing Title:**  
 PROPOSED ELEVATIONS

Hamilton House, 4th Floor,  
 Mabledon Place, King's Cross  
 London WC1H 9BB  
 020 8889 0468  
 074 0016 6788

**NARCH**  
**DESIGN & BUILD**  
 www.narch.co.uk