


EXISTING

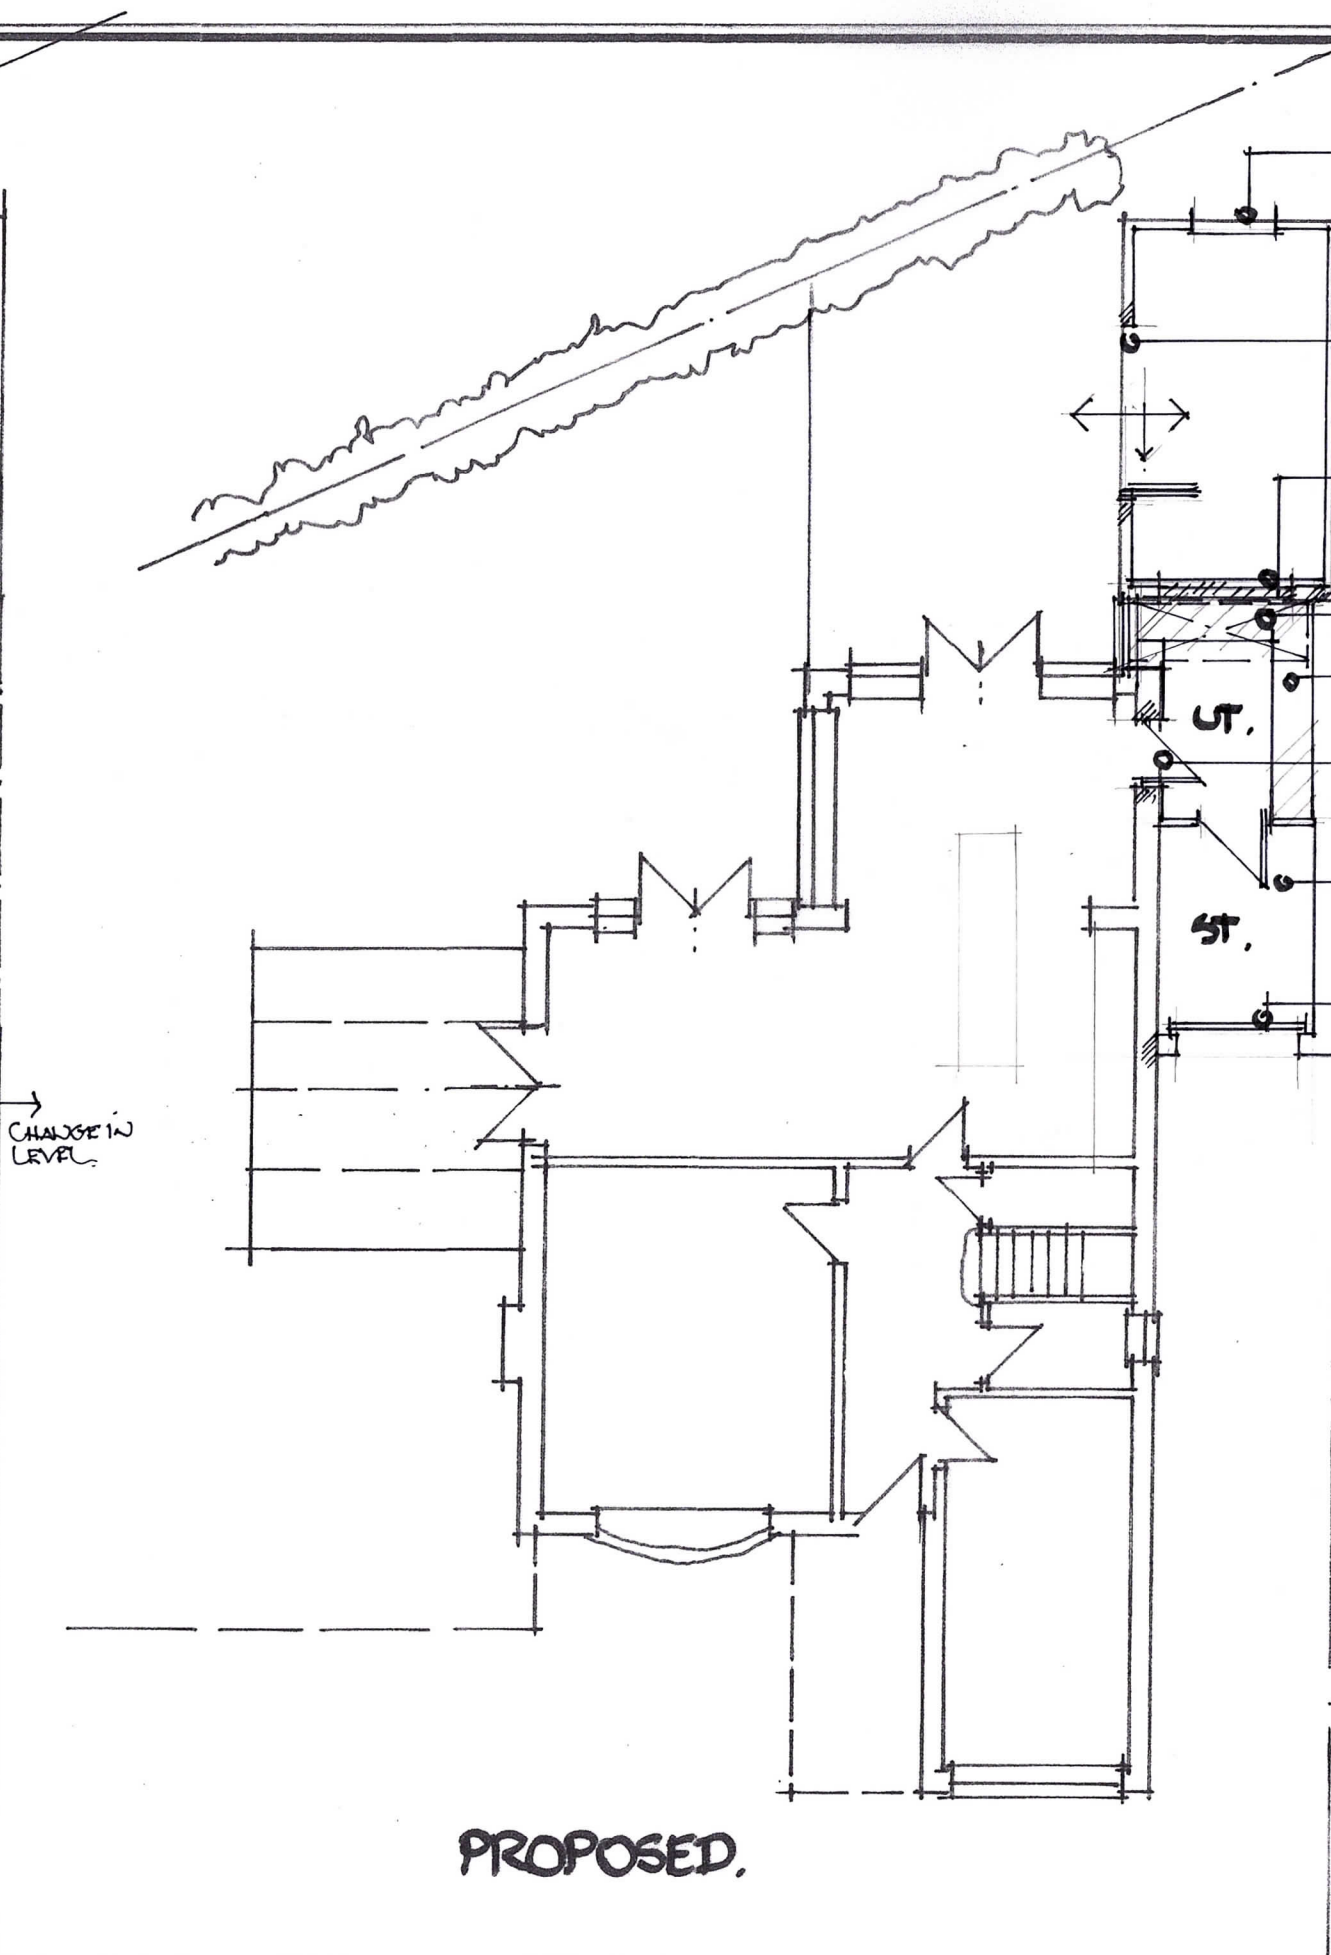

PROPOSED.

WINDOW
CONDITIONS TO BE INVESTIGATED & REPLACED IF NECESSARY IN WHITE UPVC/GLAZED UNIT

SLIDING/POULING
DOORSET
QUEST TO AGREE SW DETAILS

WT. 3
BLOCK UPFILL & INSULATED PLY. WALL

PROPRIETARY
CUSTOM MADE ROOF + WALL D/G UNIT.

UTILITY
FIXED LAYOUT + FITMENTS T.B.D. WITH QUEST

CONNECTING DOOR
TO MATCH EX. HOUSE DOORS

STORE
ALLOWANCE FOR BRICKS/SHELF

INSULATED ROLLER SHUTTER
CUSTOM MADE/SITE SIZED INSULATED KEY OPERATED UNIT

PROPOSED UTILITY ROOM + ALTERATIONS TO:
33 HERRING GULL CLOSE, BSWTH
MR + MRS T. WARE.

GROUND FLOOR PLAN EXISTING + PROPOSED

DRG NO:
NDA-0045
002.

SCALE:
1:100.
QAS

REV:
-

DATE:
MARCH 2021

NOTES
TO BE READ IN CONJUNCTION WITH DRGS 005-008 I/E.

NDA