



PLAN


PROPOSED GARAGE & OPEN STORE

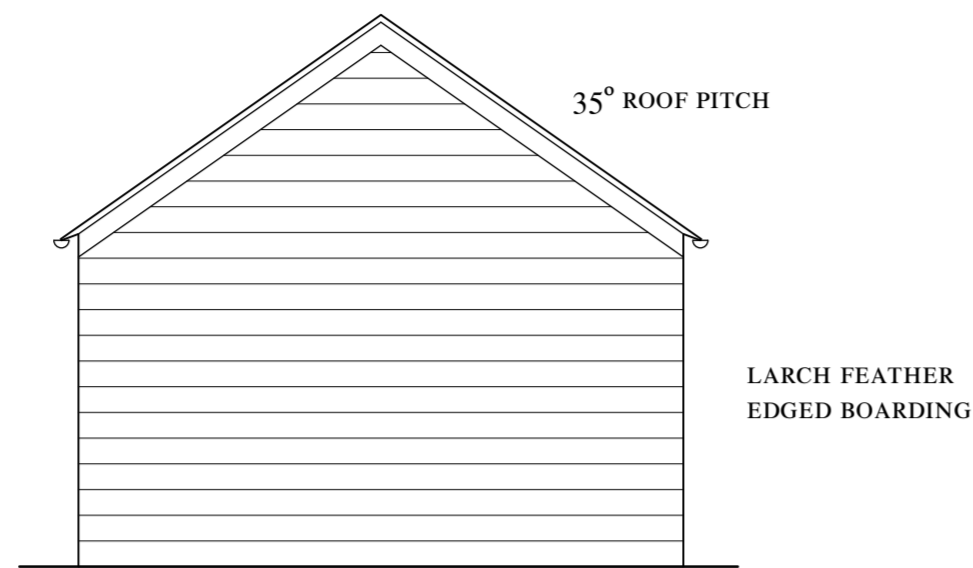


NORTH EAST ELEVATION

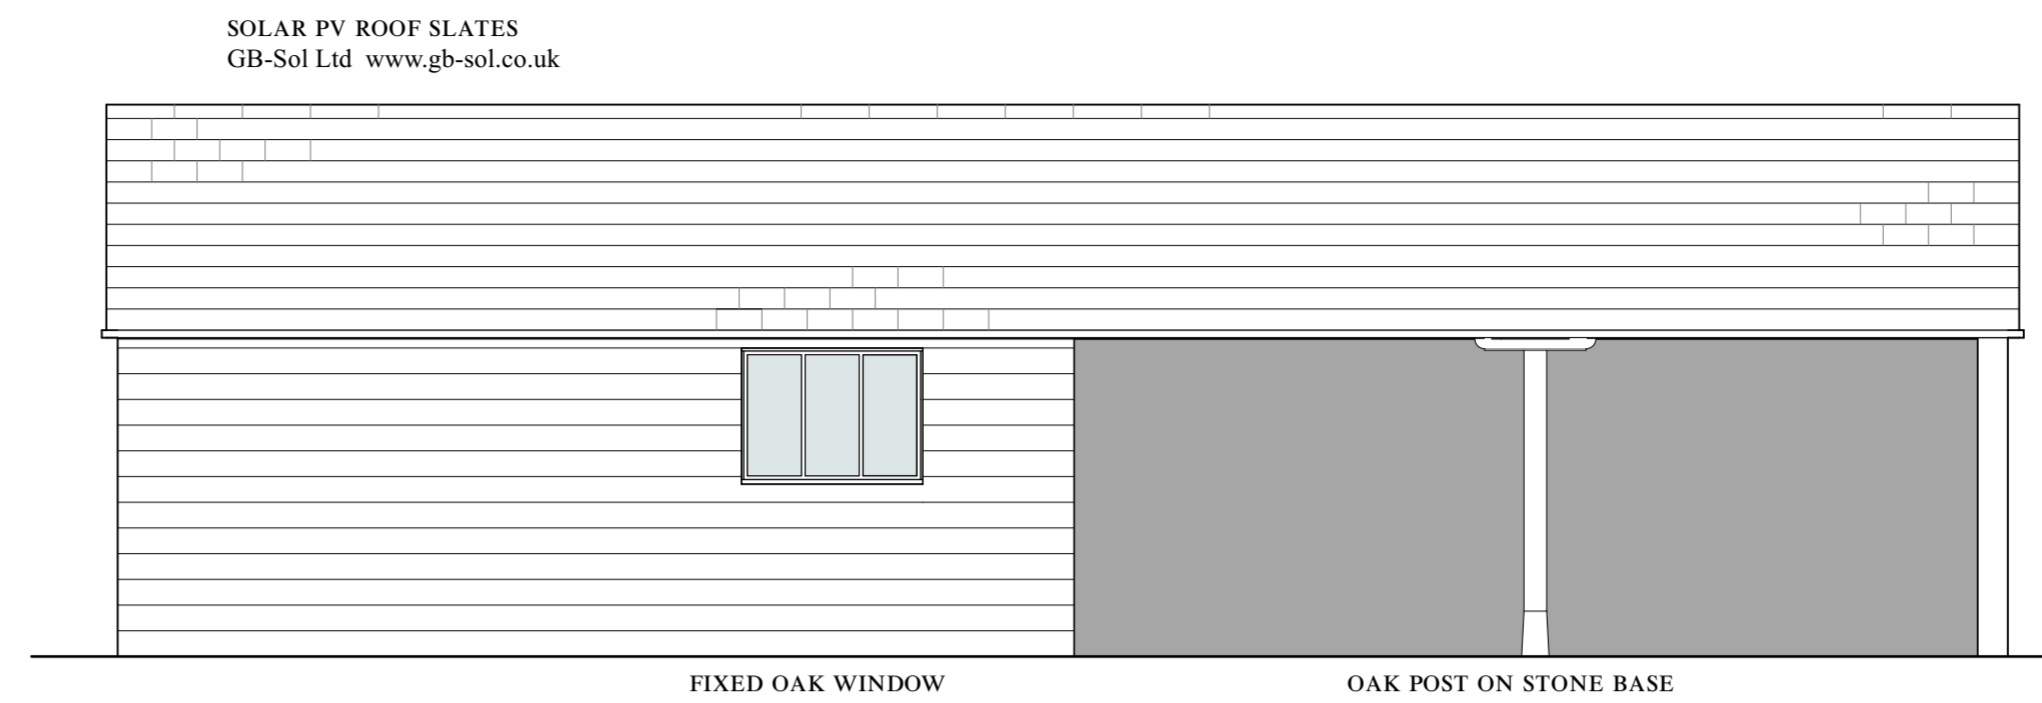


SOUTH EAST ELEVATION

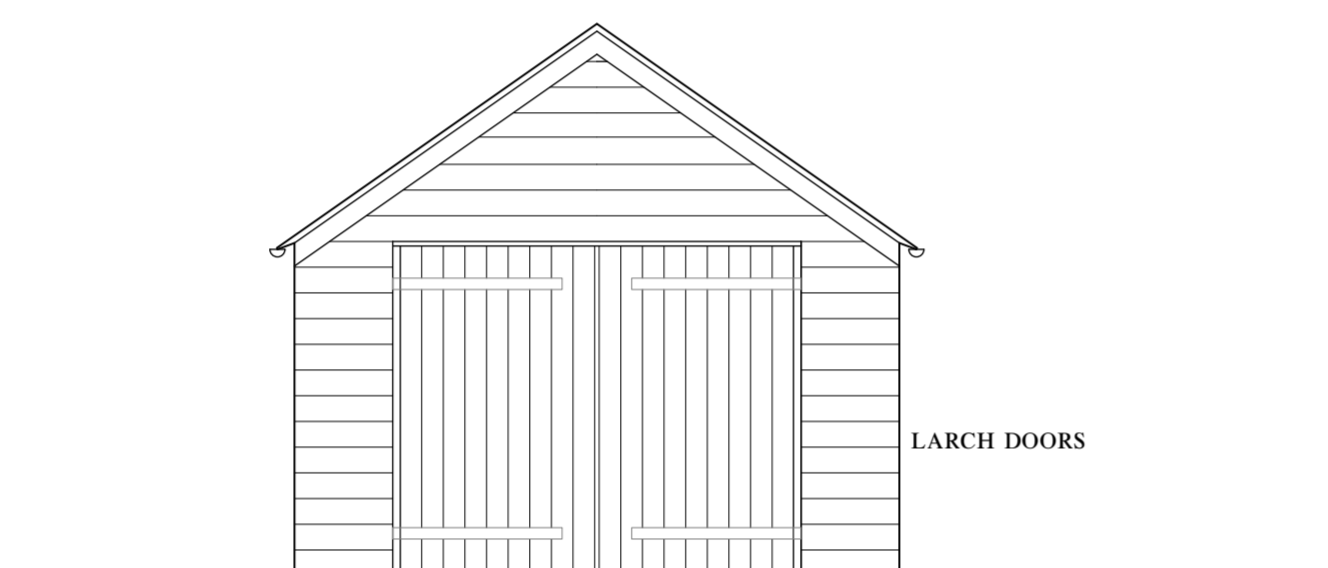

SOUTH WEST ELEVATION

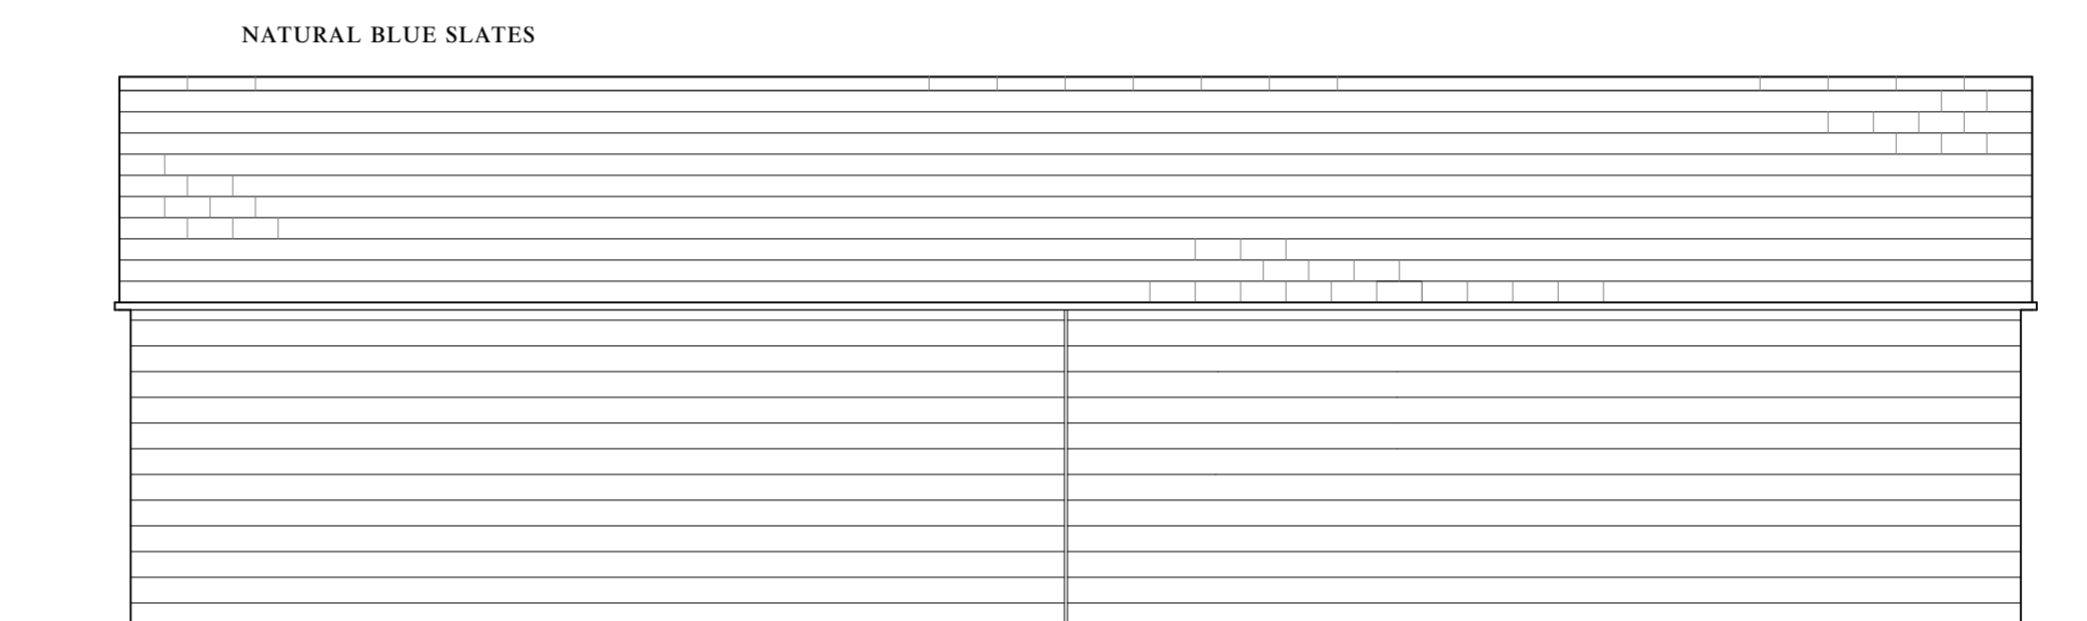


NORTH WEST ELEVATION

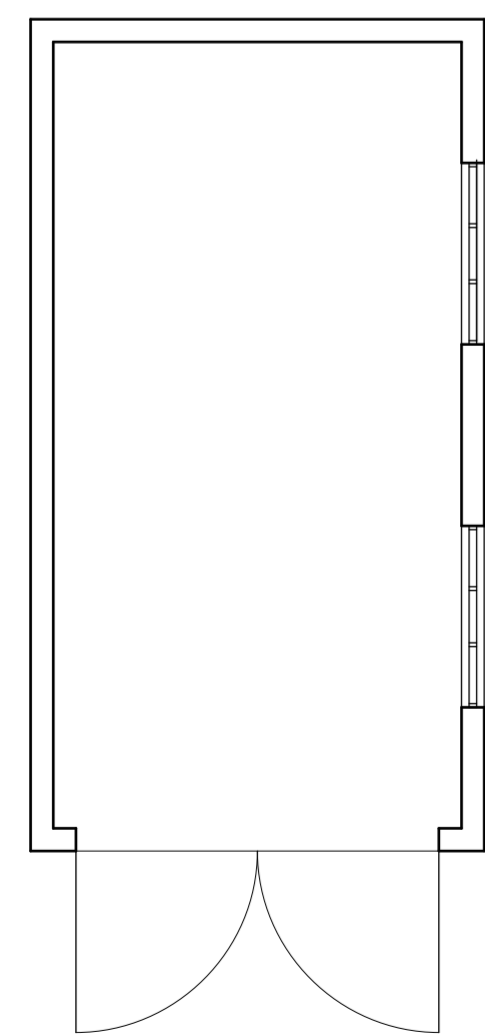


PLAN


EXISTING GARAGE

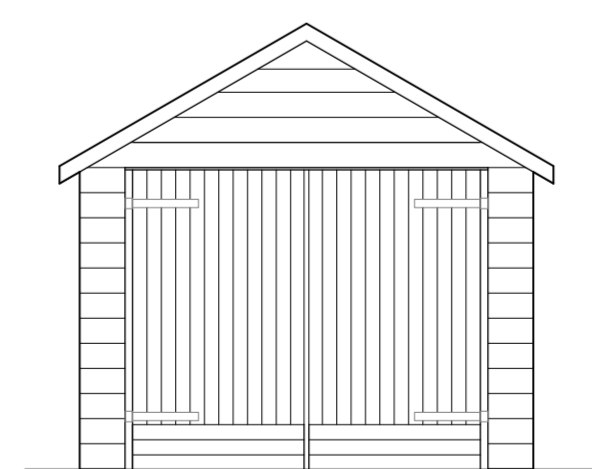


SOUTH WEST ELEVATION

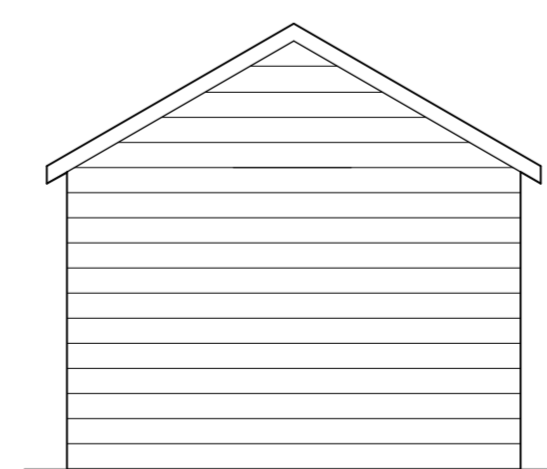


NORTH EAST ELEVATION

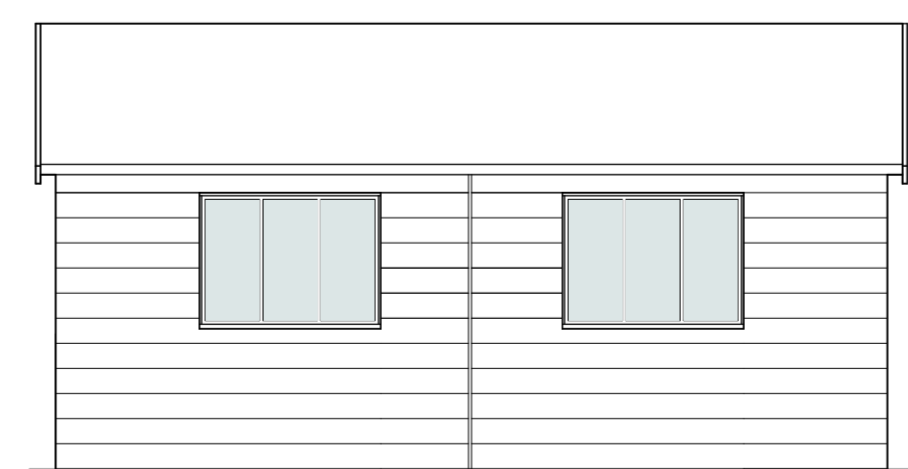

SOUTH EAST ELEVATION

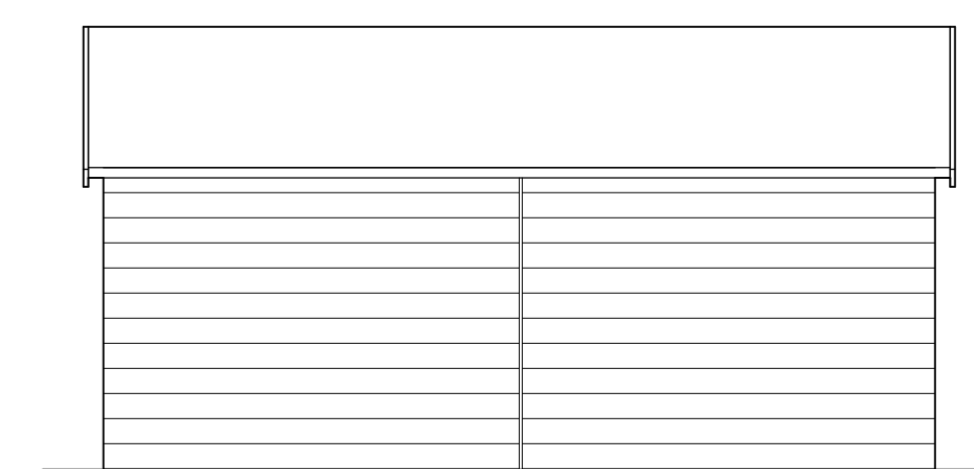

NORTH WEST ELEVATION

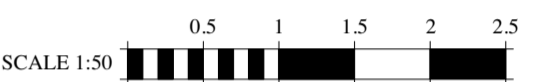

REV.	DATE	REVISIONS
-	10/06/2022	PLANNING ISSUE



45 Rodney Road, Cheltenham, GL50 1HX  
 t / 01242 582 362 e / info@fgs.archi  
 www.fgs.archi  
 Toby Falconer Architects Ltd trading as Falconer & Gilbert Scott Architects  
 Registered in England No. 10129121

CLIENT:  
**OZLEWORTH PARK ESTATE**

JOB TITLE:  
**BROOK COTTAGE  
 OZLEWORTH**

DRAWING TITLE:  
**AS EXISTING & PROPOSED  
 GARAGE**

SCALE:	1:50 @ A1 1:100 @ A3
DATE:	20/04/2022
DRAWN BY:	PD
DRAWING No.:	2128 - 06
REV.:	-