



1 Location Plan
1 : 1250

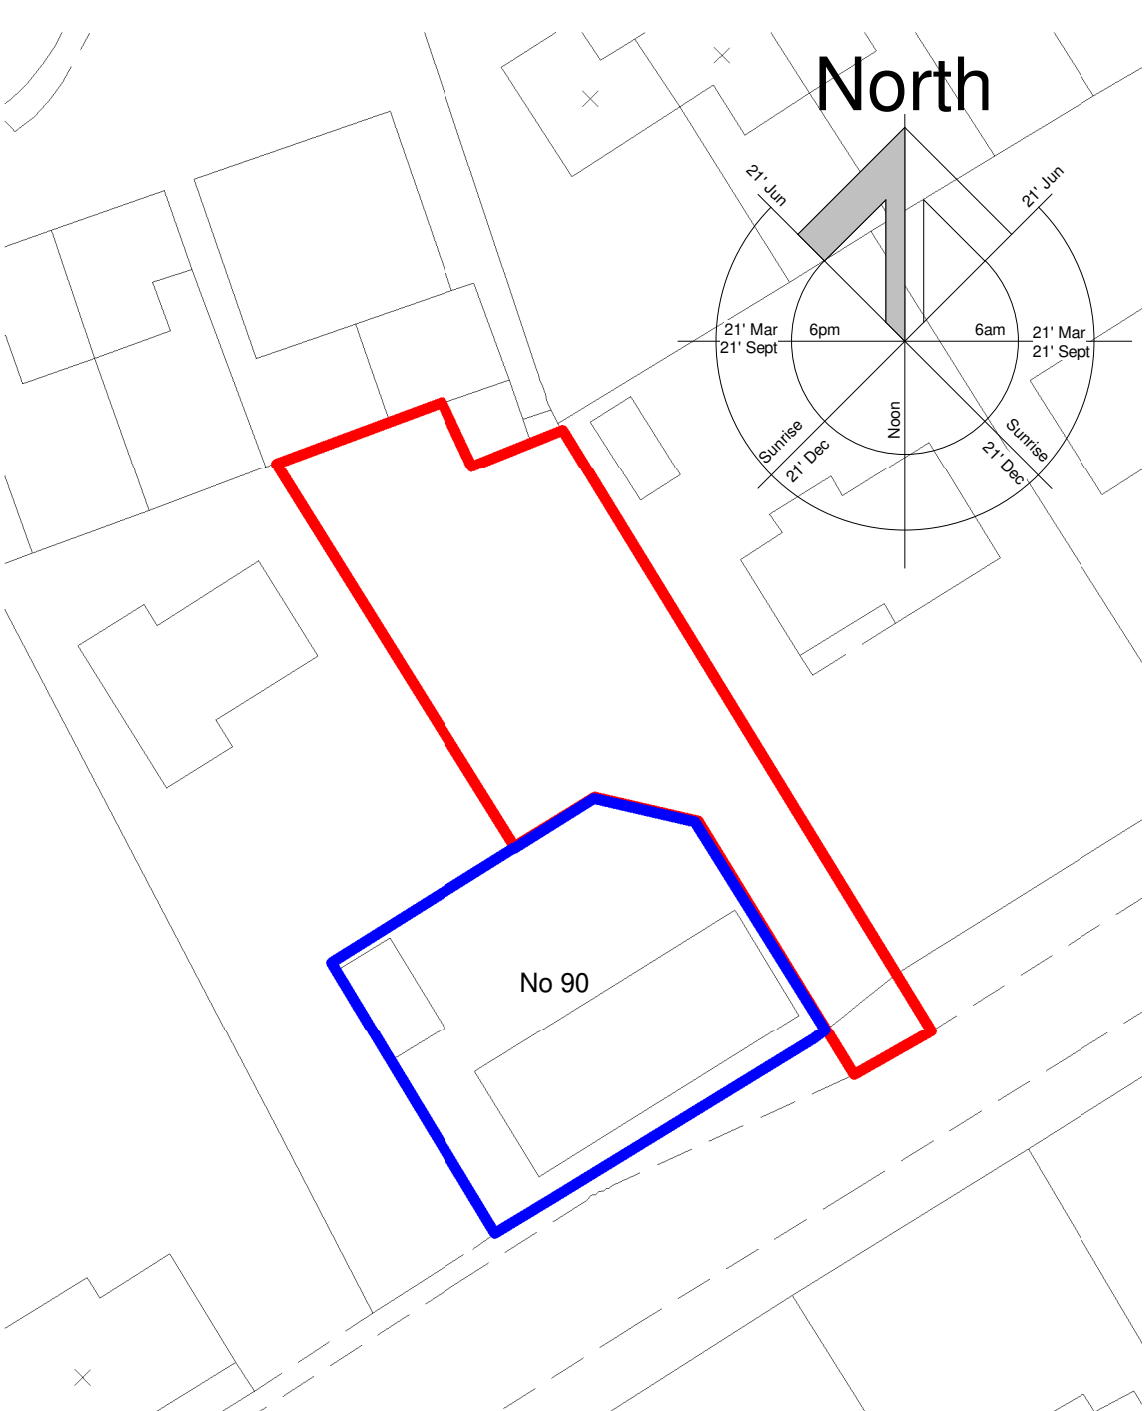


2 Block Plan Existing
1 : 500

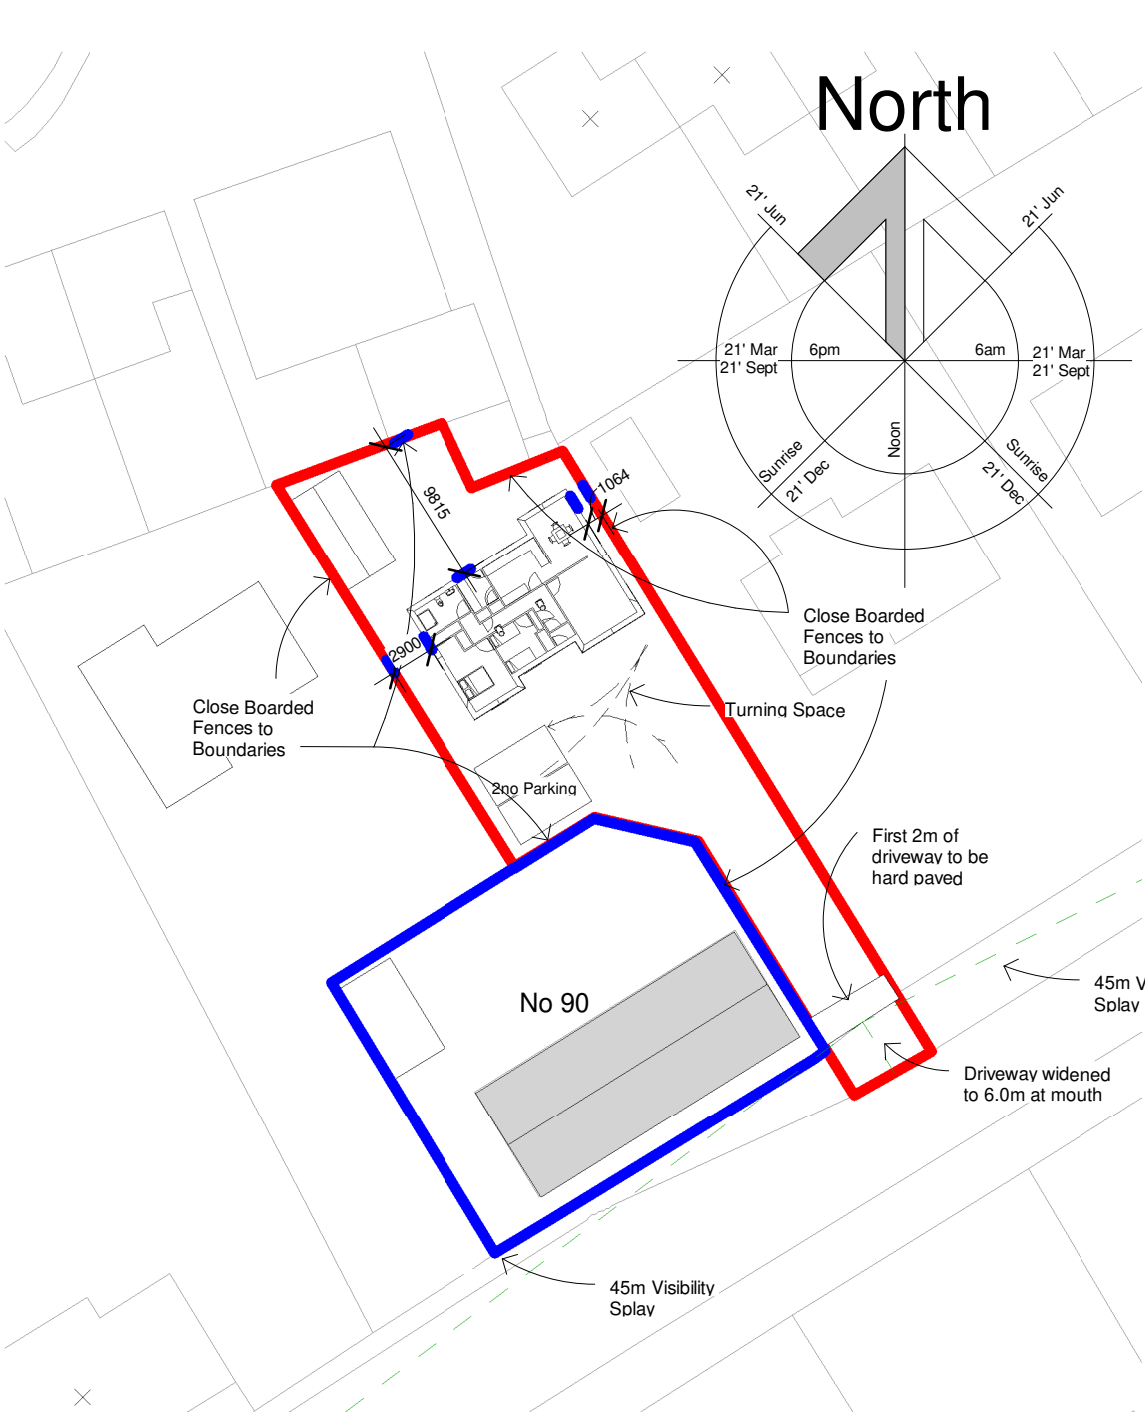


3 Block Plan Proposed
1 : 500




10 Front Elevation
1 : 100

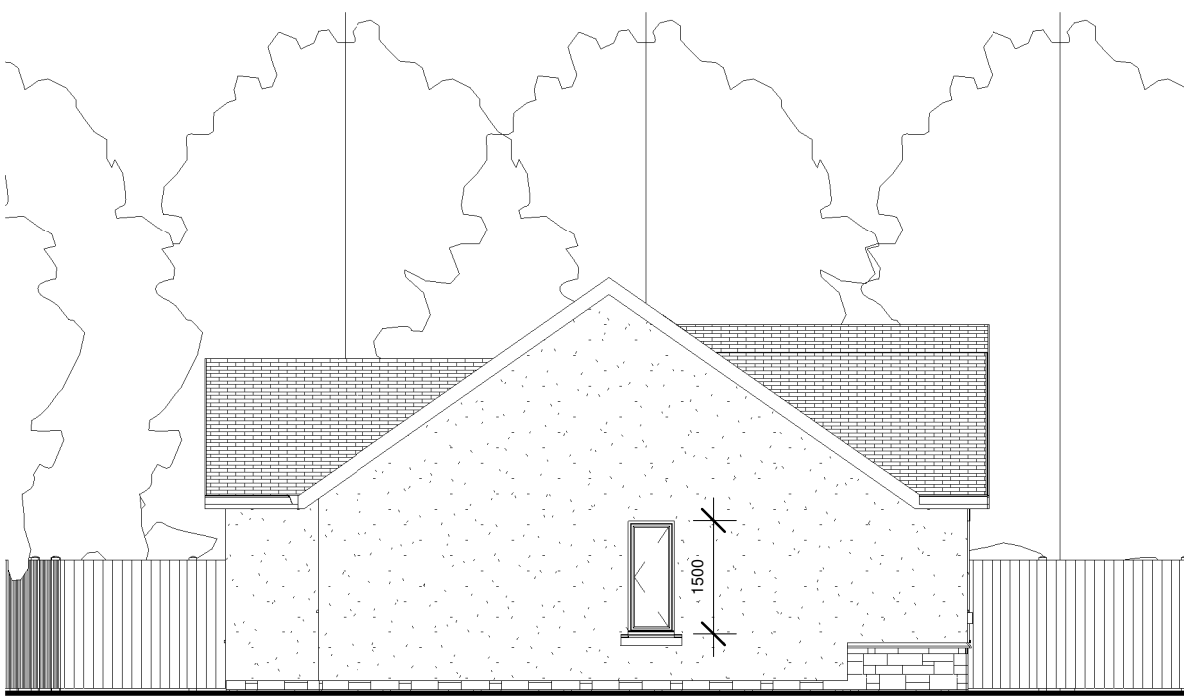

11 LH Gable Elevation
1 : 100

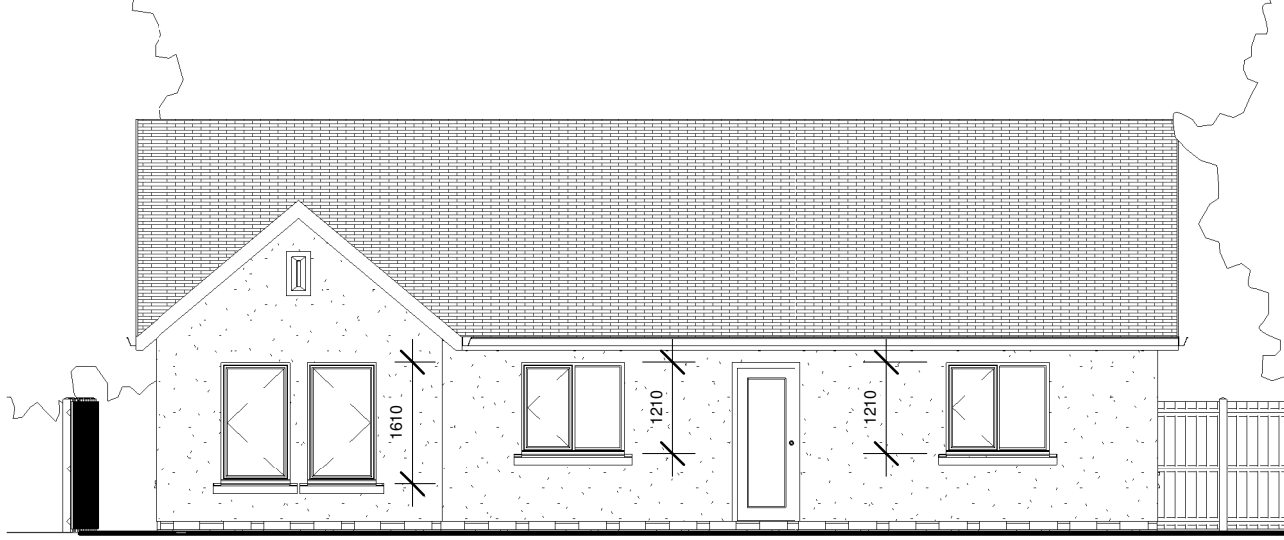


12 Rear Elevation
1 : 100

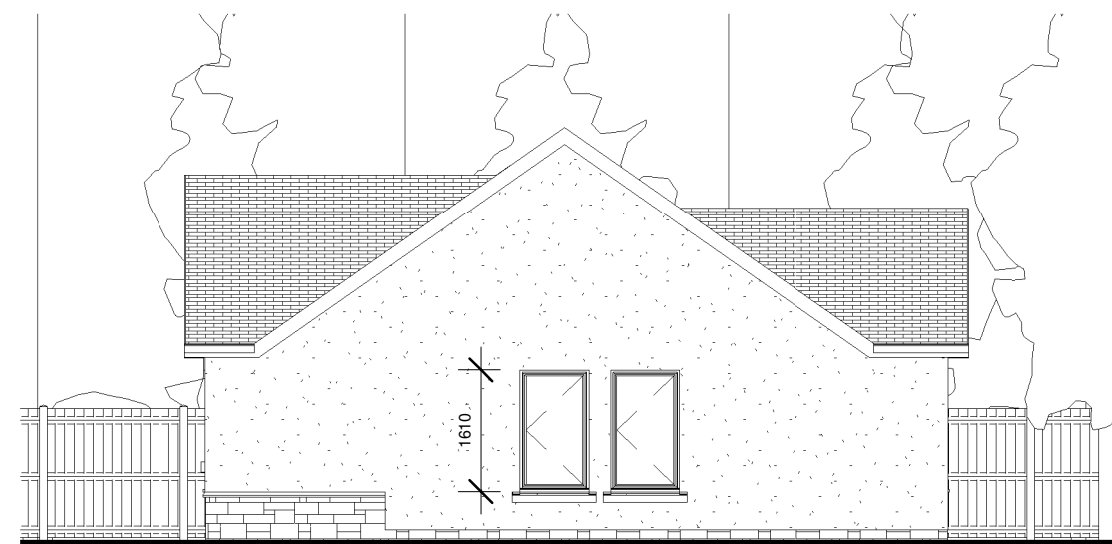


13 RH Gable Elevation
1 : 100



14 3D View 1

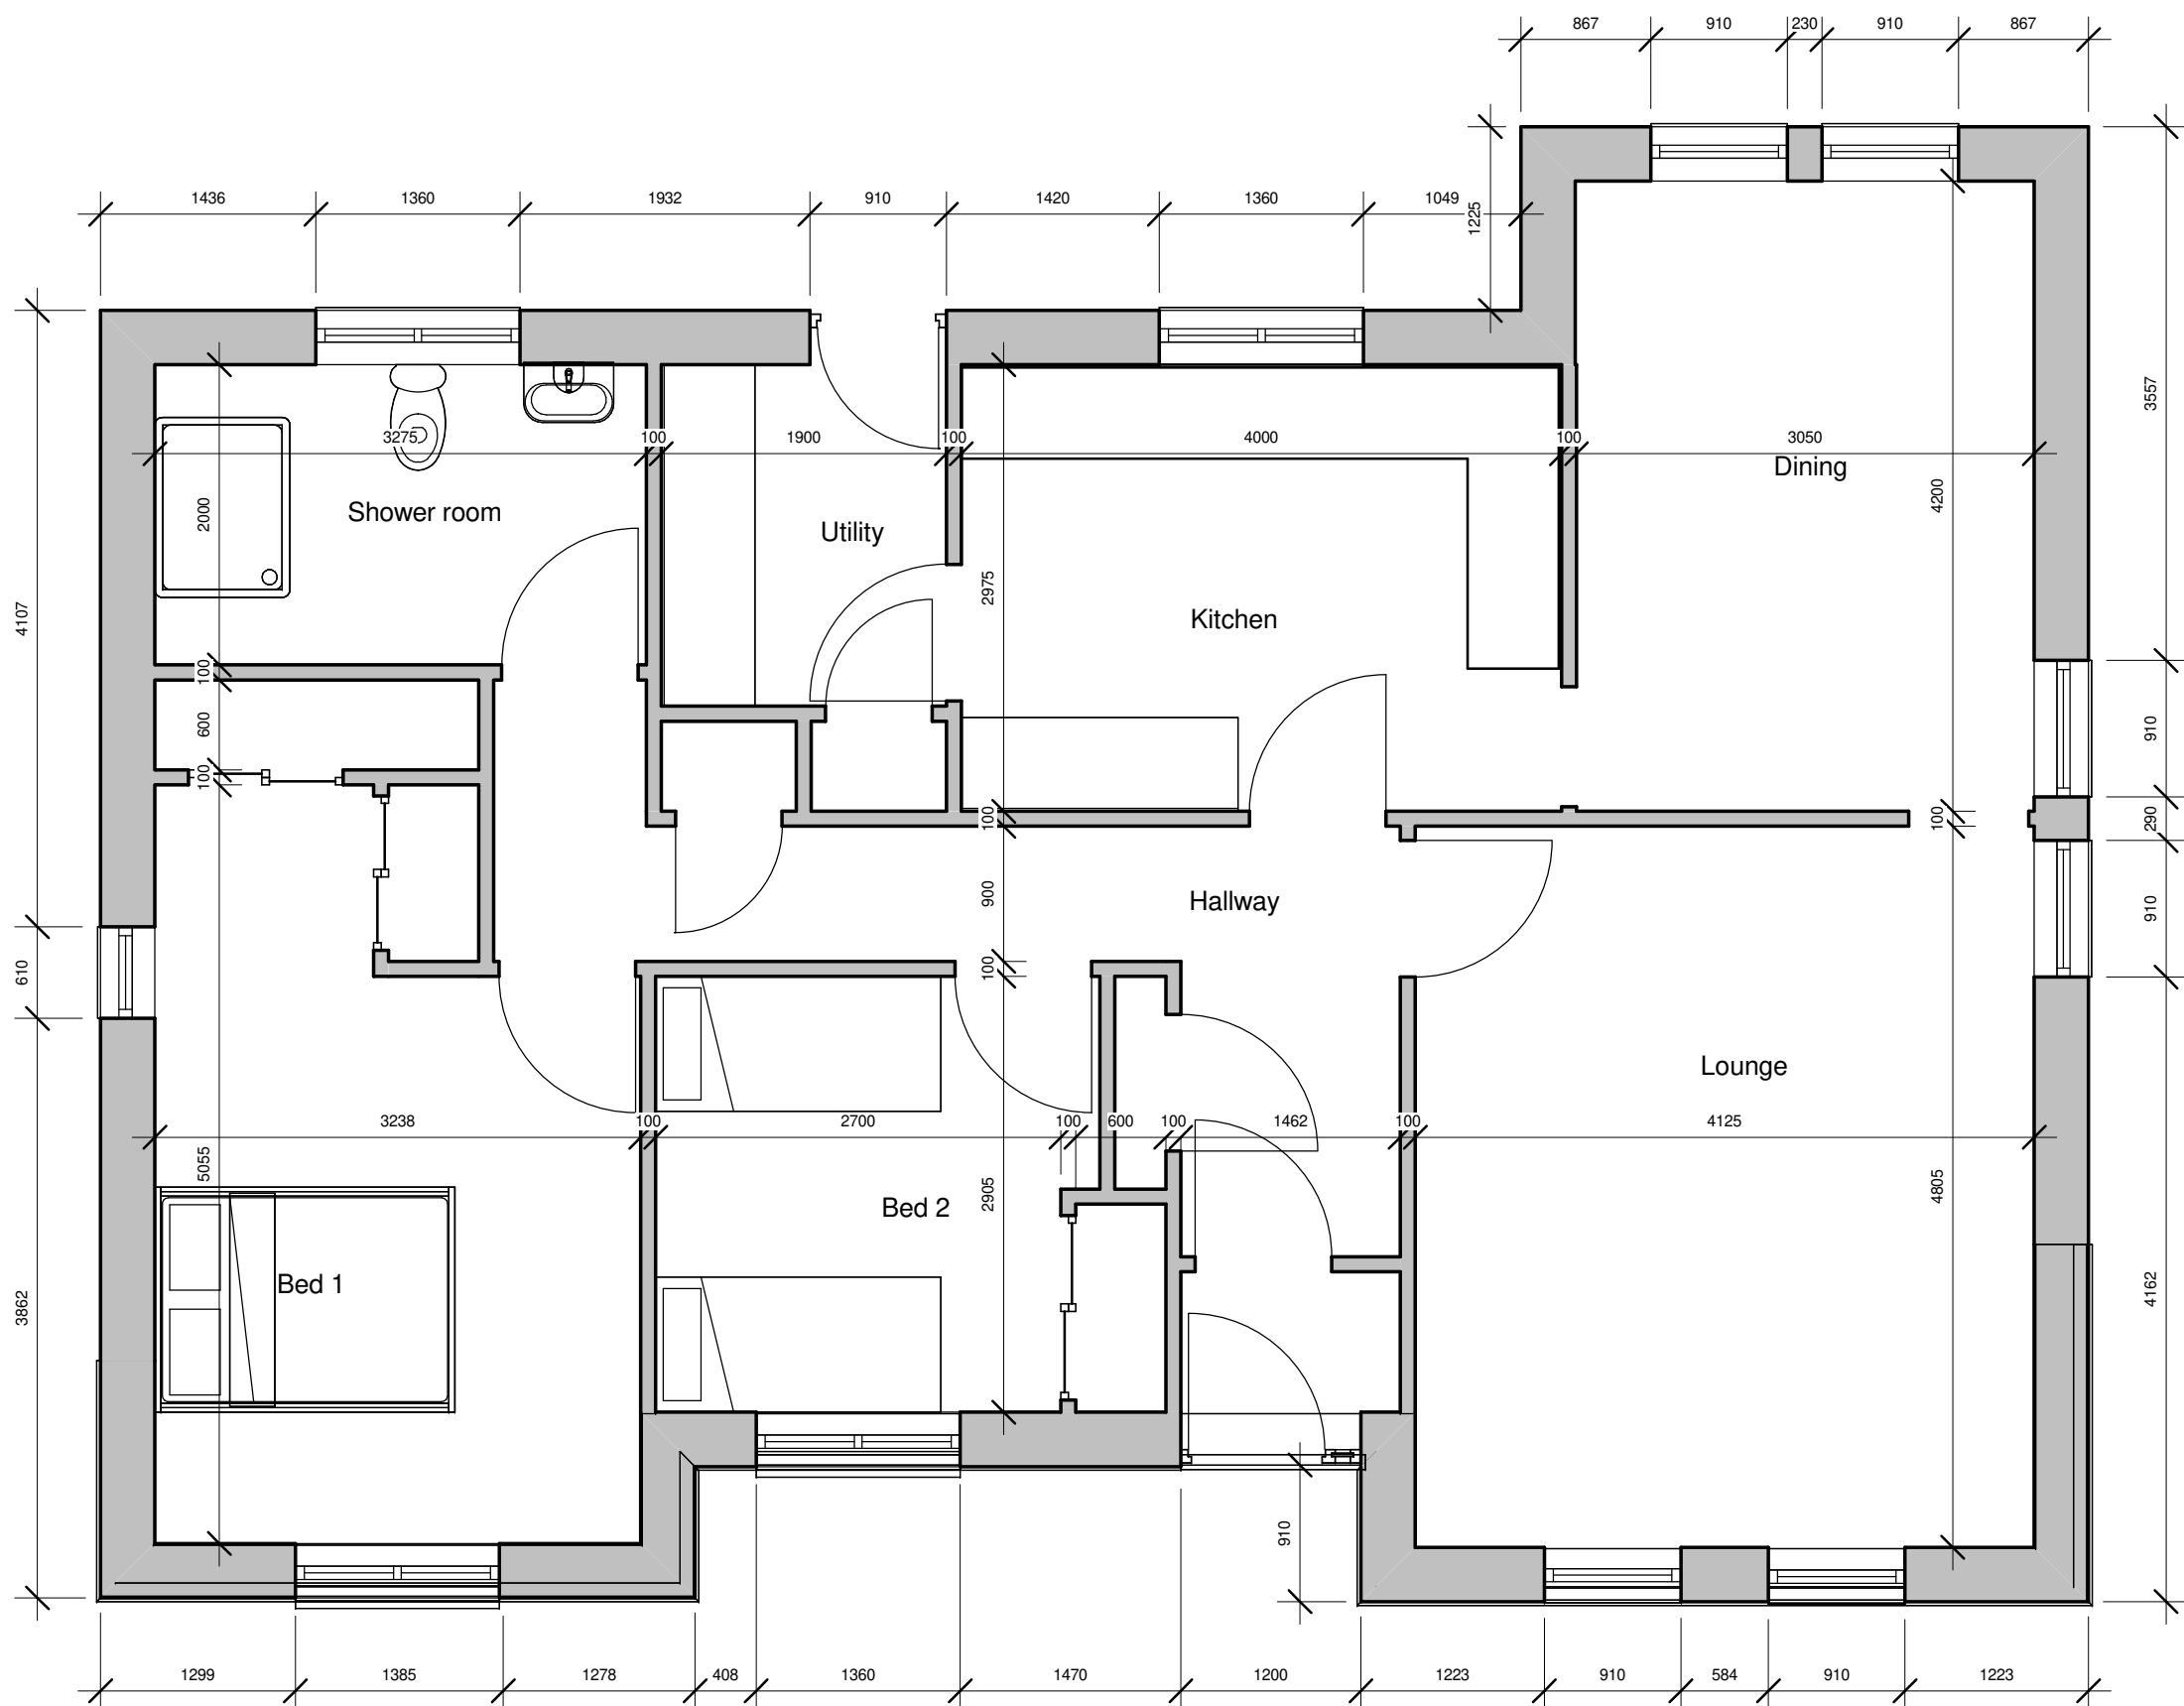

15 Level 2 - FFL
1 : 50
Floor Area 97.6m²

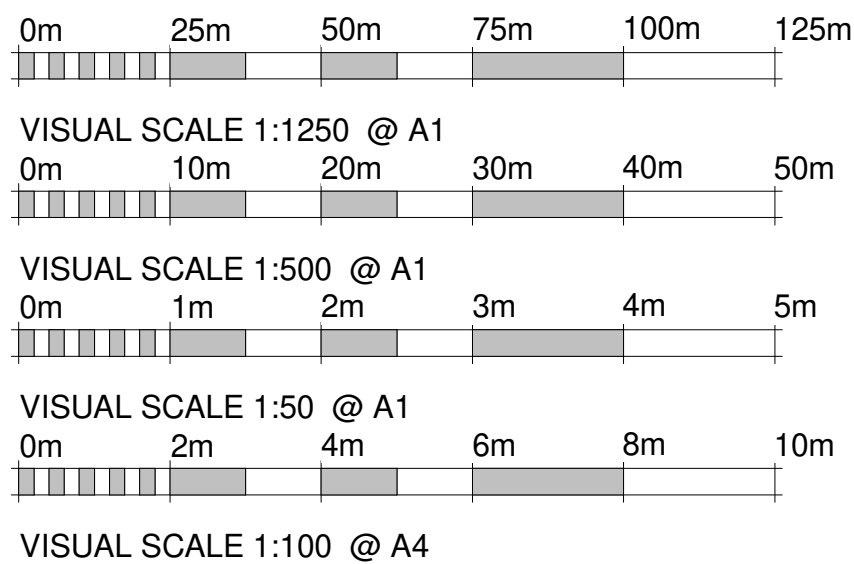

Are you looking for Architectural Plans for your project??
Call us today on to arrange a **Free** no obligation quote
Lanark 01555 661275
Glasgow 0141 894 0147
Ayr 01292 818741
Livingston 01506 251147
Also in Coatbridge, Glasgow North & Troon
Check out our website at www.arcguy.com
Eat - Sleep - Design - Repeat

Notes:
Client/Contractor to check all dimensions on site prior to commencement of works.
Do Not Scale from this drawing.
Any discrepancies or omissions to be notified to Designer.
This drawing is the intellectual copyright of Craig Lamberon & Ministry of Design, and arcguy.com, North Vennel, Lanark, ML11 7PU.
Design/Sketch Design
Unless stated otherwise, the designs shown are subject to detailed site survey, investigation, and legal definition, the CDM regulations, and the comments and or approval of various relevant Local Authority Officers, Statutory Undertakers, Fire Officers, engineers and the like. They are copyright, project specific and confidential and no part is to be used or copied in any way without the express prior consent of MoD & arcguy.com.

Area Calculations
Note that areas shown are approximate only and have been measured off preliminary drawings as the likely areas at the current state of design using the stated option from the Code of Measuring Practice, latest Edition, RICS ISVA. These may be affected by future design development and construction tolerances, or the result of surveys for existing buildings. Take account of these factors before planning any financial or property development purpose or strategy and seek confirmation of latest areas before decision making.

Third Party Information
Note this drawing includes information provided by independent surveyors and or consultants, to whom all queries shall be made, ADS and arcguy.com can accept no liability for its content or accuracy.

Photocopied/Scanned Information
Note this drawing is based on photocopied/ scanned information liable to distortion in scale. Do not scale from these drawings - please work to figured dimensions only.

All components / materials to be installed strictly in accordance with manufacturers / or suppliers recommendations.

All details of a structural nature to be confirmed by a Structural Engineer.

All dimensions have been supplied by the client, based on original architects drawings. Please take all critical dimensions from site.

All areas of specialist supply including stair, new windows, kitchen, shower room, handrails and doors etc to be measured from site prior to fabrication.

This drawing is solely for the purposes of obtaining Council Permission approval. Additional information may be required for construction purposes.

No liability will be accepted for any omission from this drawing should the drawing be used for construction purposes.

**DO NOT SCALE
IF IN DOUBT - ASK!**

Proposed Finishes
External
Roof - Natural Slate
Walls - Render and Recon Stone Basecourse and Front, and Cills
Roofline - Black UPVC
Windows - White Painted Sash and Case style
Internal
Doors - White Painted Solid Core Wood Grain 6 Panel
Skirting & Facings - 145mm Torus Skirting and 75mm Facing
Bathrooms and Kitchens to be agreed.

MINISTRY OF DESIGN
architecture|conservation

the studio, north vennel, lanark, lanarkshire, ml11 7pu
telephone 01555 661275 / email info@arcguy.com / website www.arcguy.com
project
Mr R & Mrs P Catani 90 Main Street, Condorrat,
Cumbernauld, North Lanarkshire, G67 4AY

drawing description
Planning - General Proposals
New Build House & Garage at Land to rear 90 Main Street,
Condorrat, North Lanarkshire, G67 4AY

drawn by	checked by	date	scale
ML	CL	Jan 22	As indicated
project no.	file no.	drg. no.	revision
C2157		PP(01)001	C

drawing status
Council Approval
© Copyright Ministry of Design 2022
ORIGINAL DRAWING SIZE A1