





KEY | NOTES

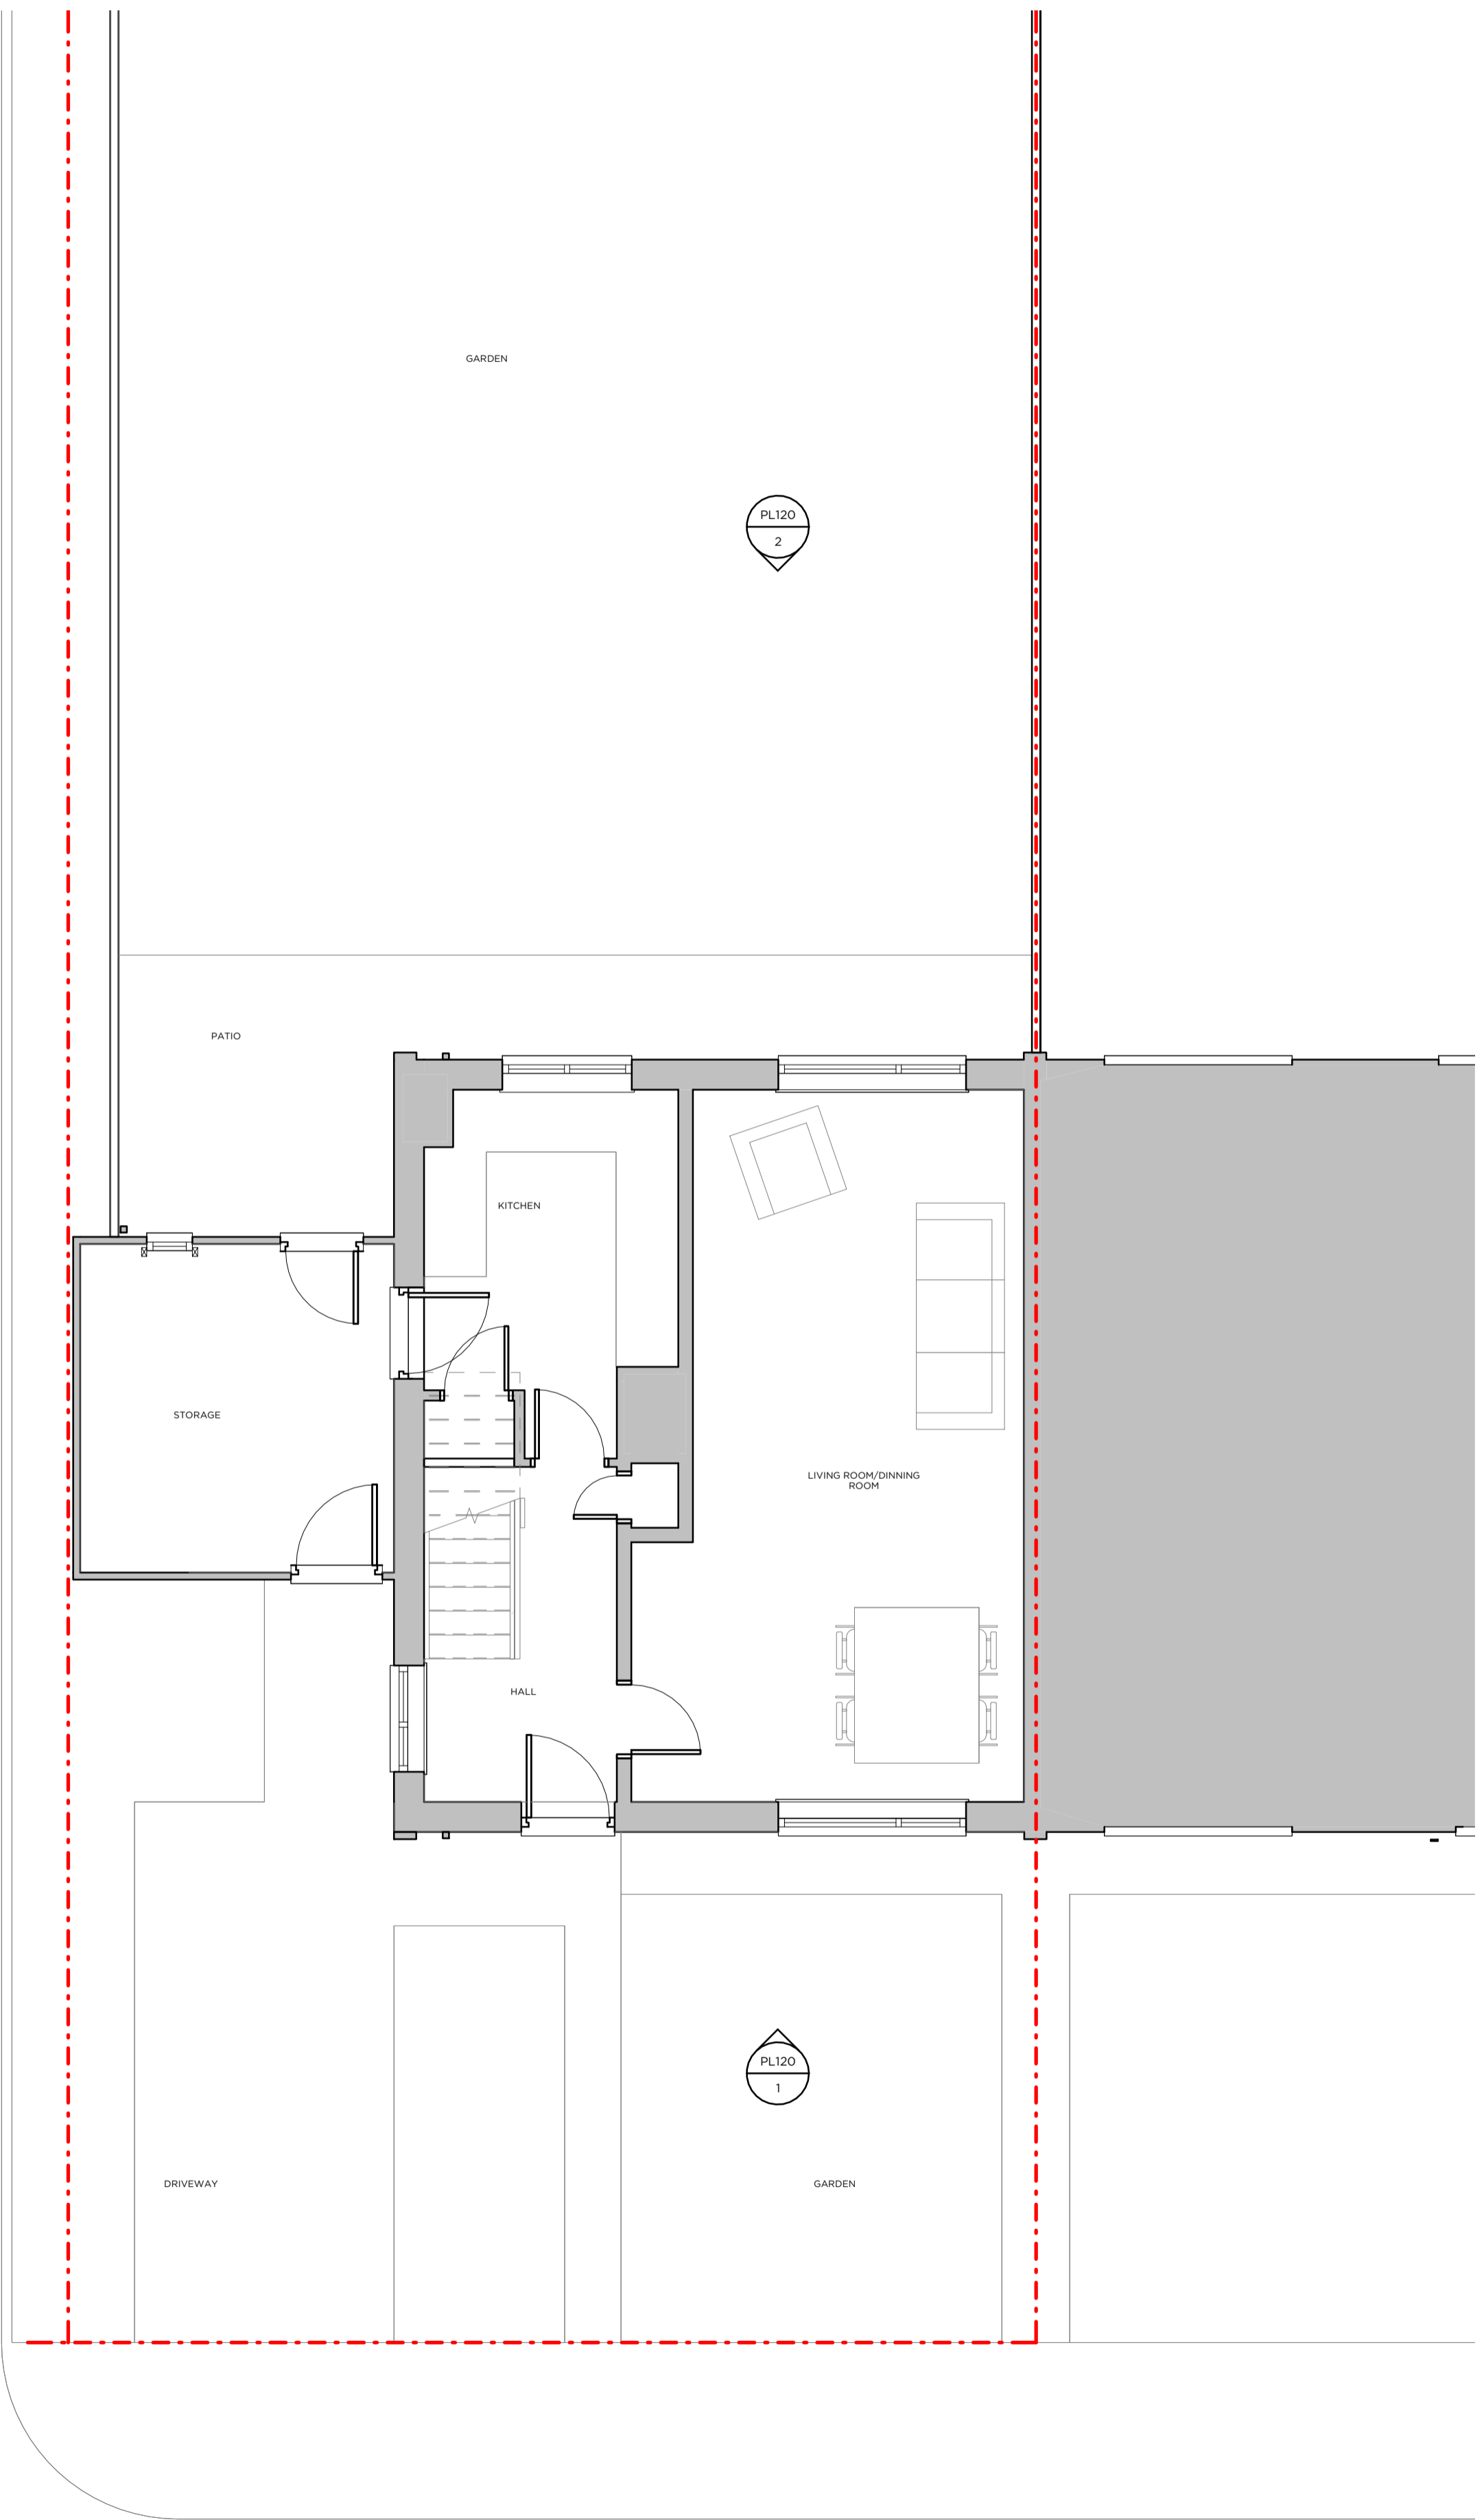

1 EXISTING GROUND FLOOR PLAN
 Scale 1:50

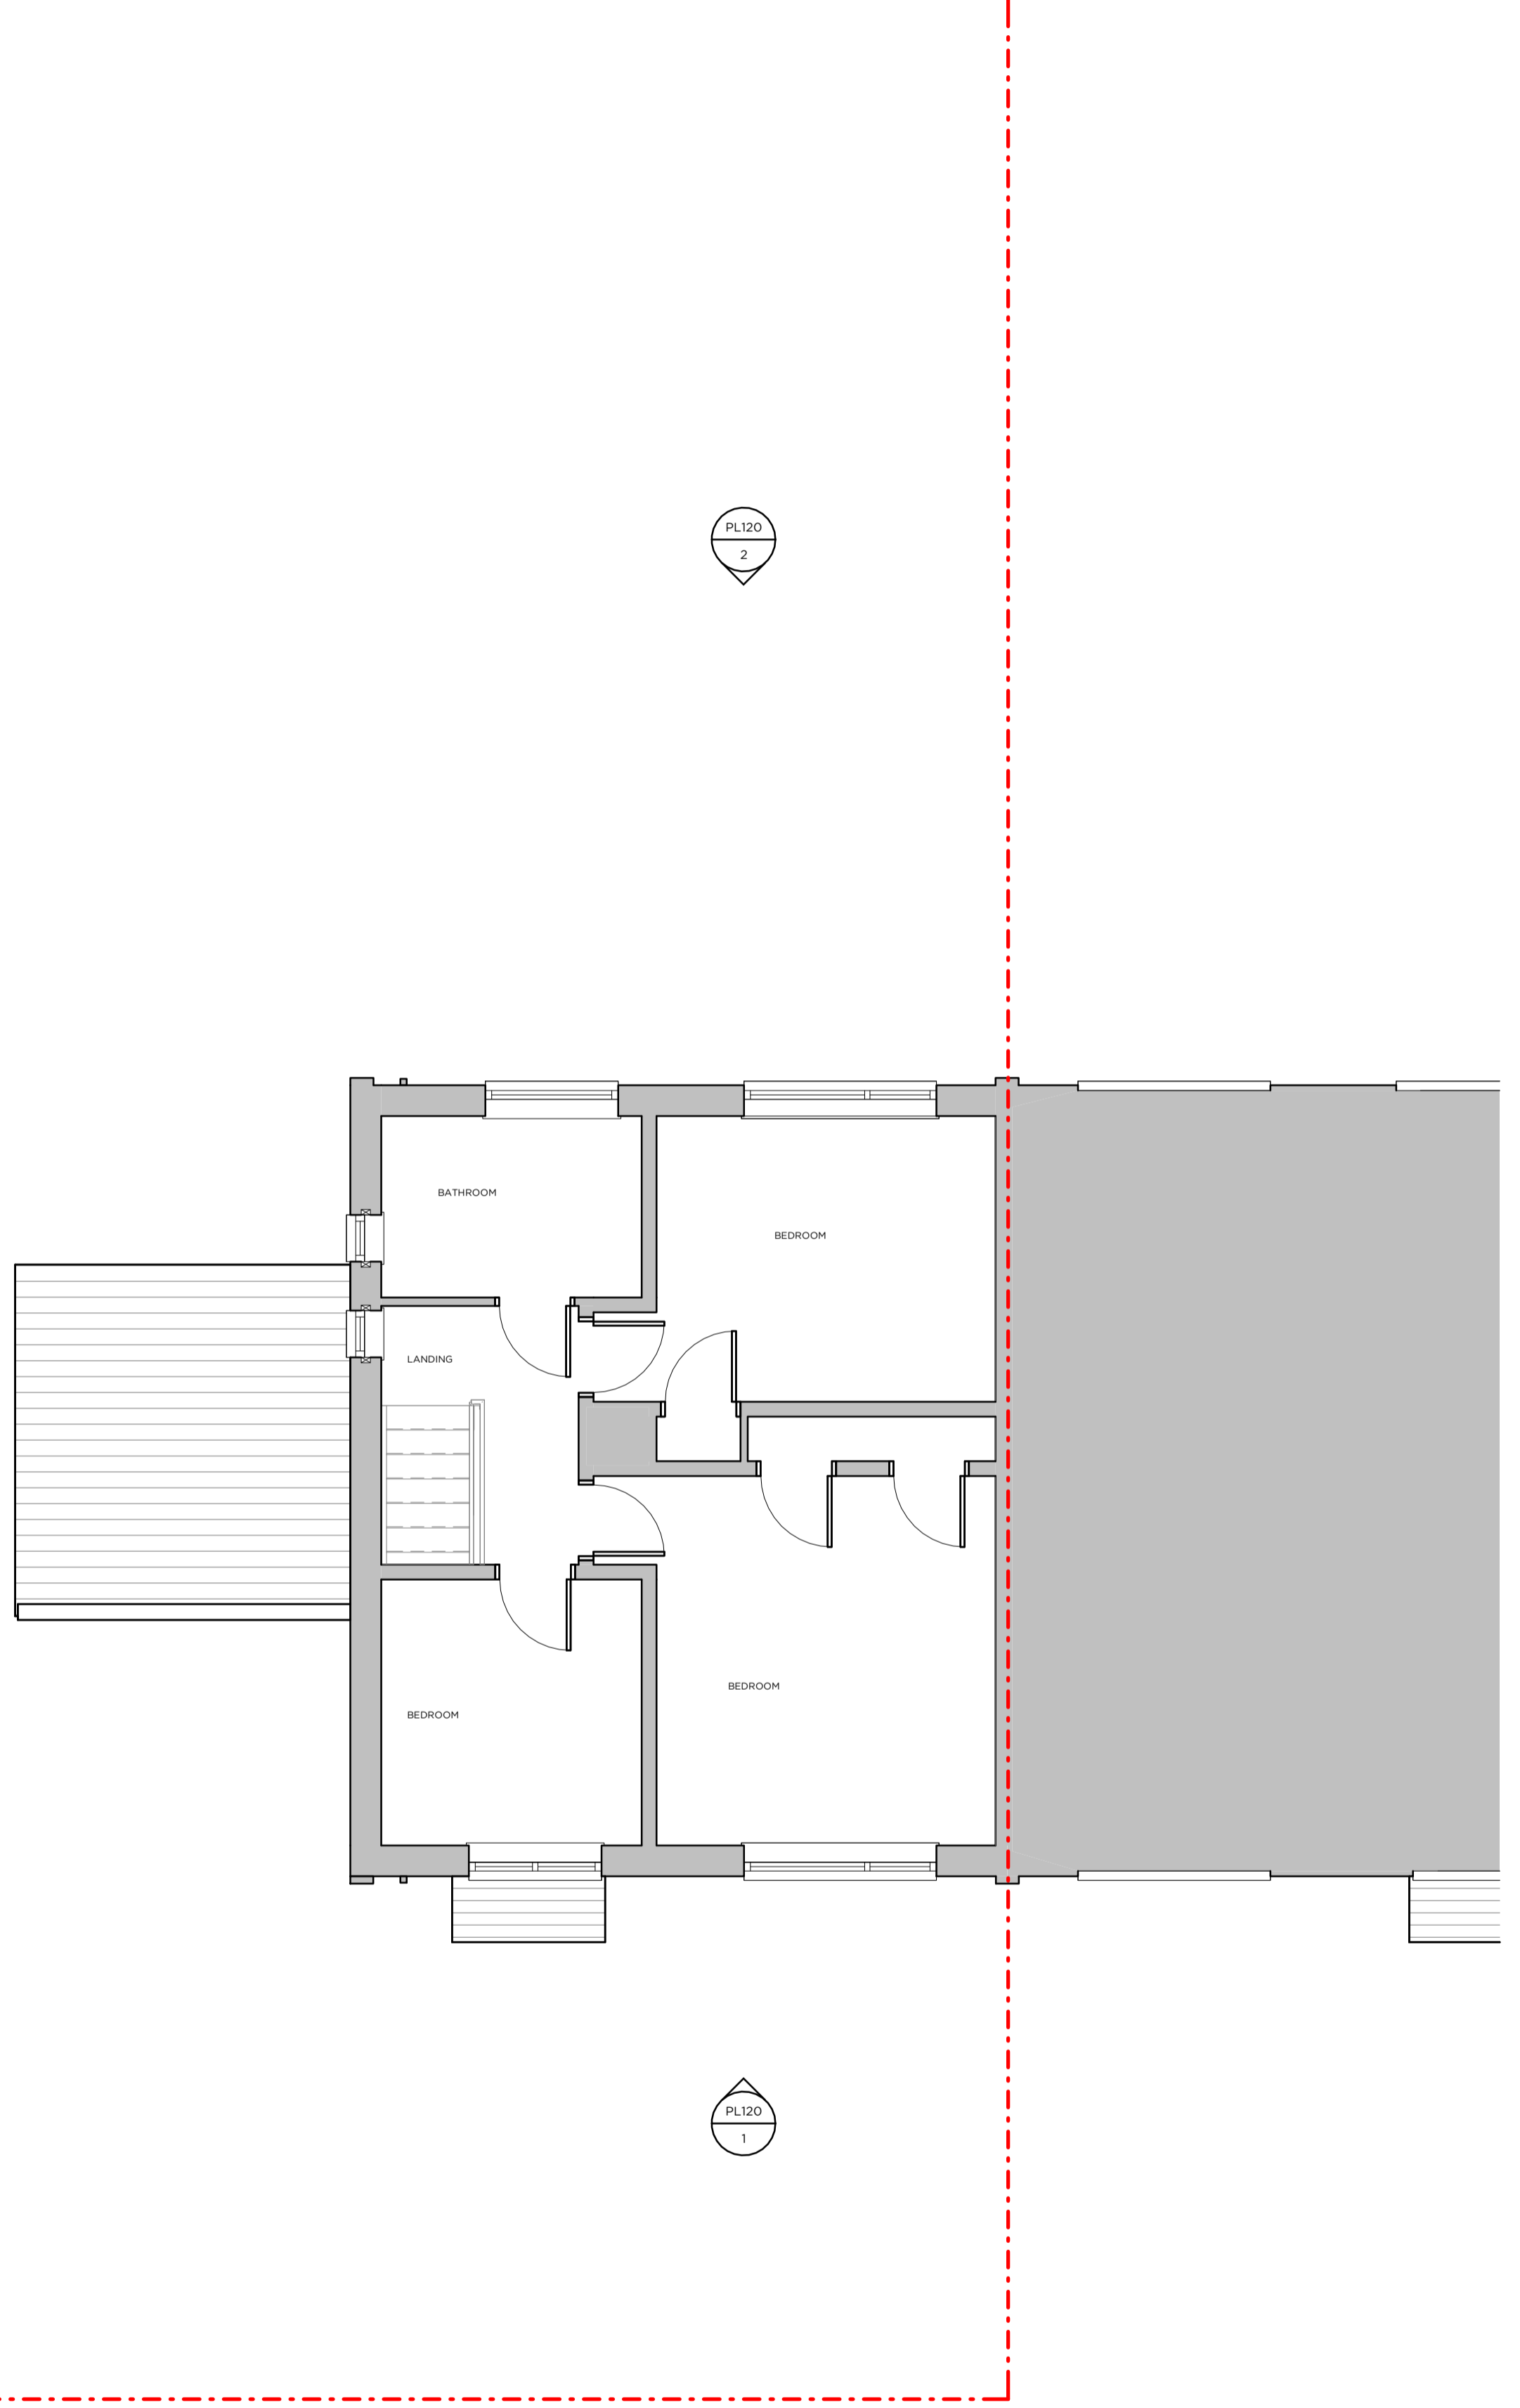

2 EXISTING FIRST FLOOR PLAN
 Scale 1:50

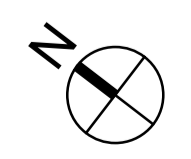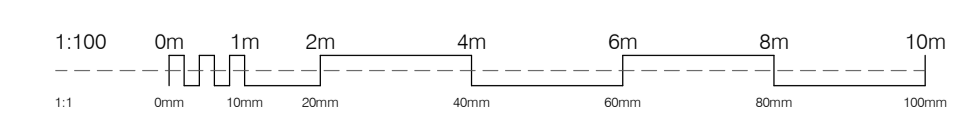

Rev	Date	Amendments	Check
A	22.07.05	FOR PLANNING	

GPW ARCHITECTS
 9 PALMERSTON ROAD, MELTON MOWBRAY, LE13 0SS
 E: INFO@GPWARCHITECTS.CO.UK T: 01664 669 663

Drawing Title
EXISTING GENERAL ARRANGEMENT PLANS
 Job Title
4 EARLS ROAD, OLD DALBY, MELTON MOWBRAY
 Scale
1:50 @A1
 Drawing No.
PL110