



KEY | NOTES

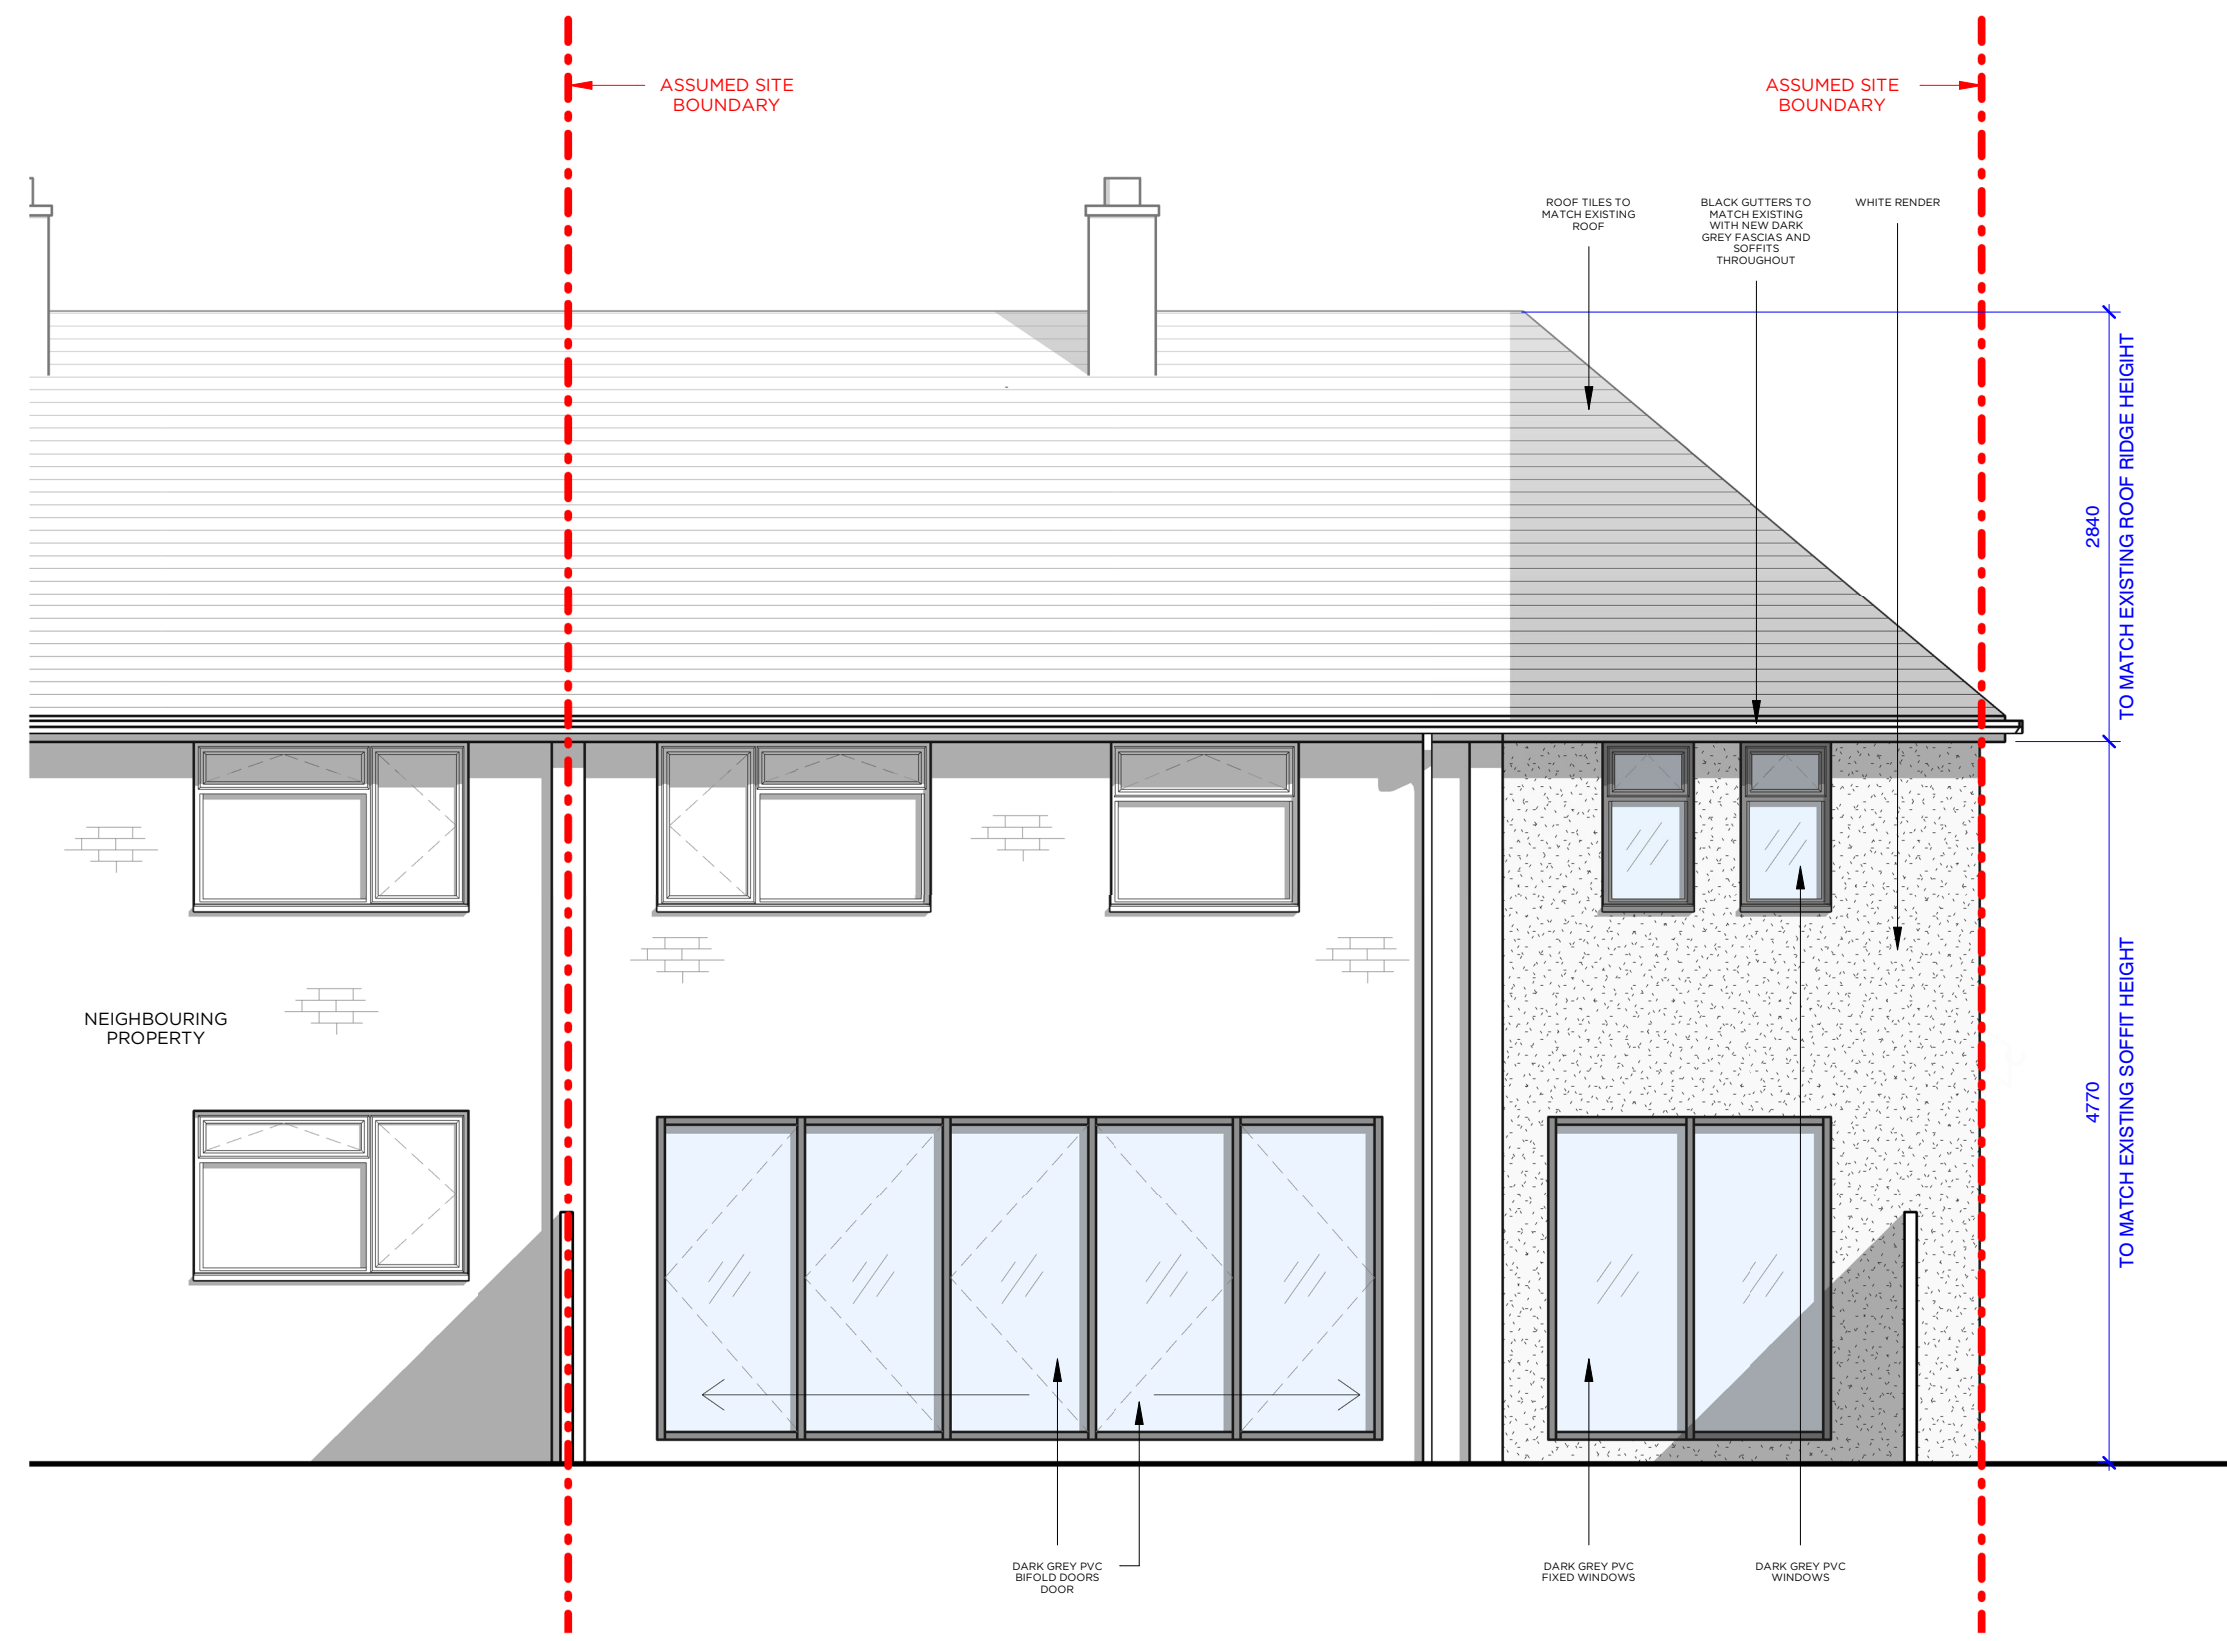


1 PROPOSED WEST ELEVATION  
Scale 1:50



2 PROPOSED EAST ELEVATION  
Scale 1:50

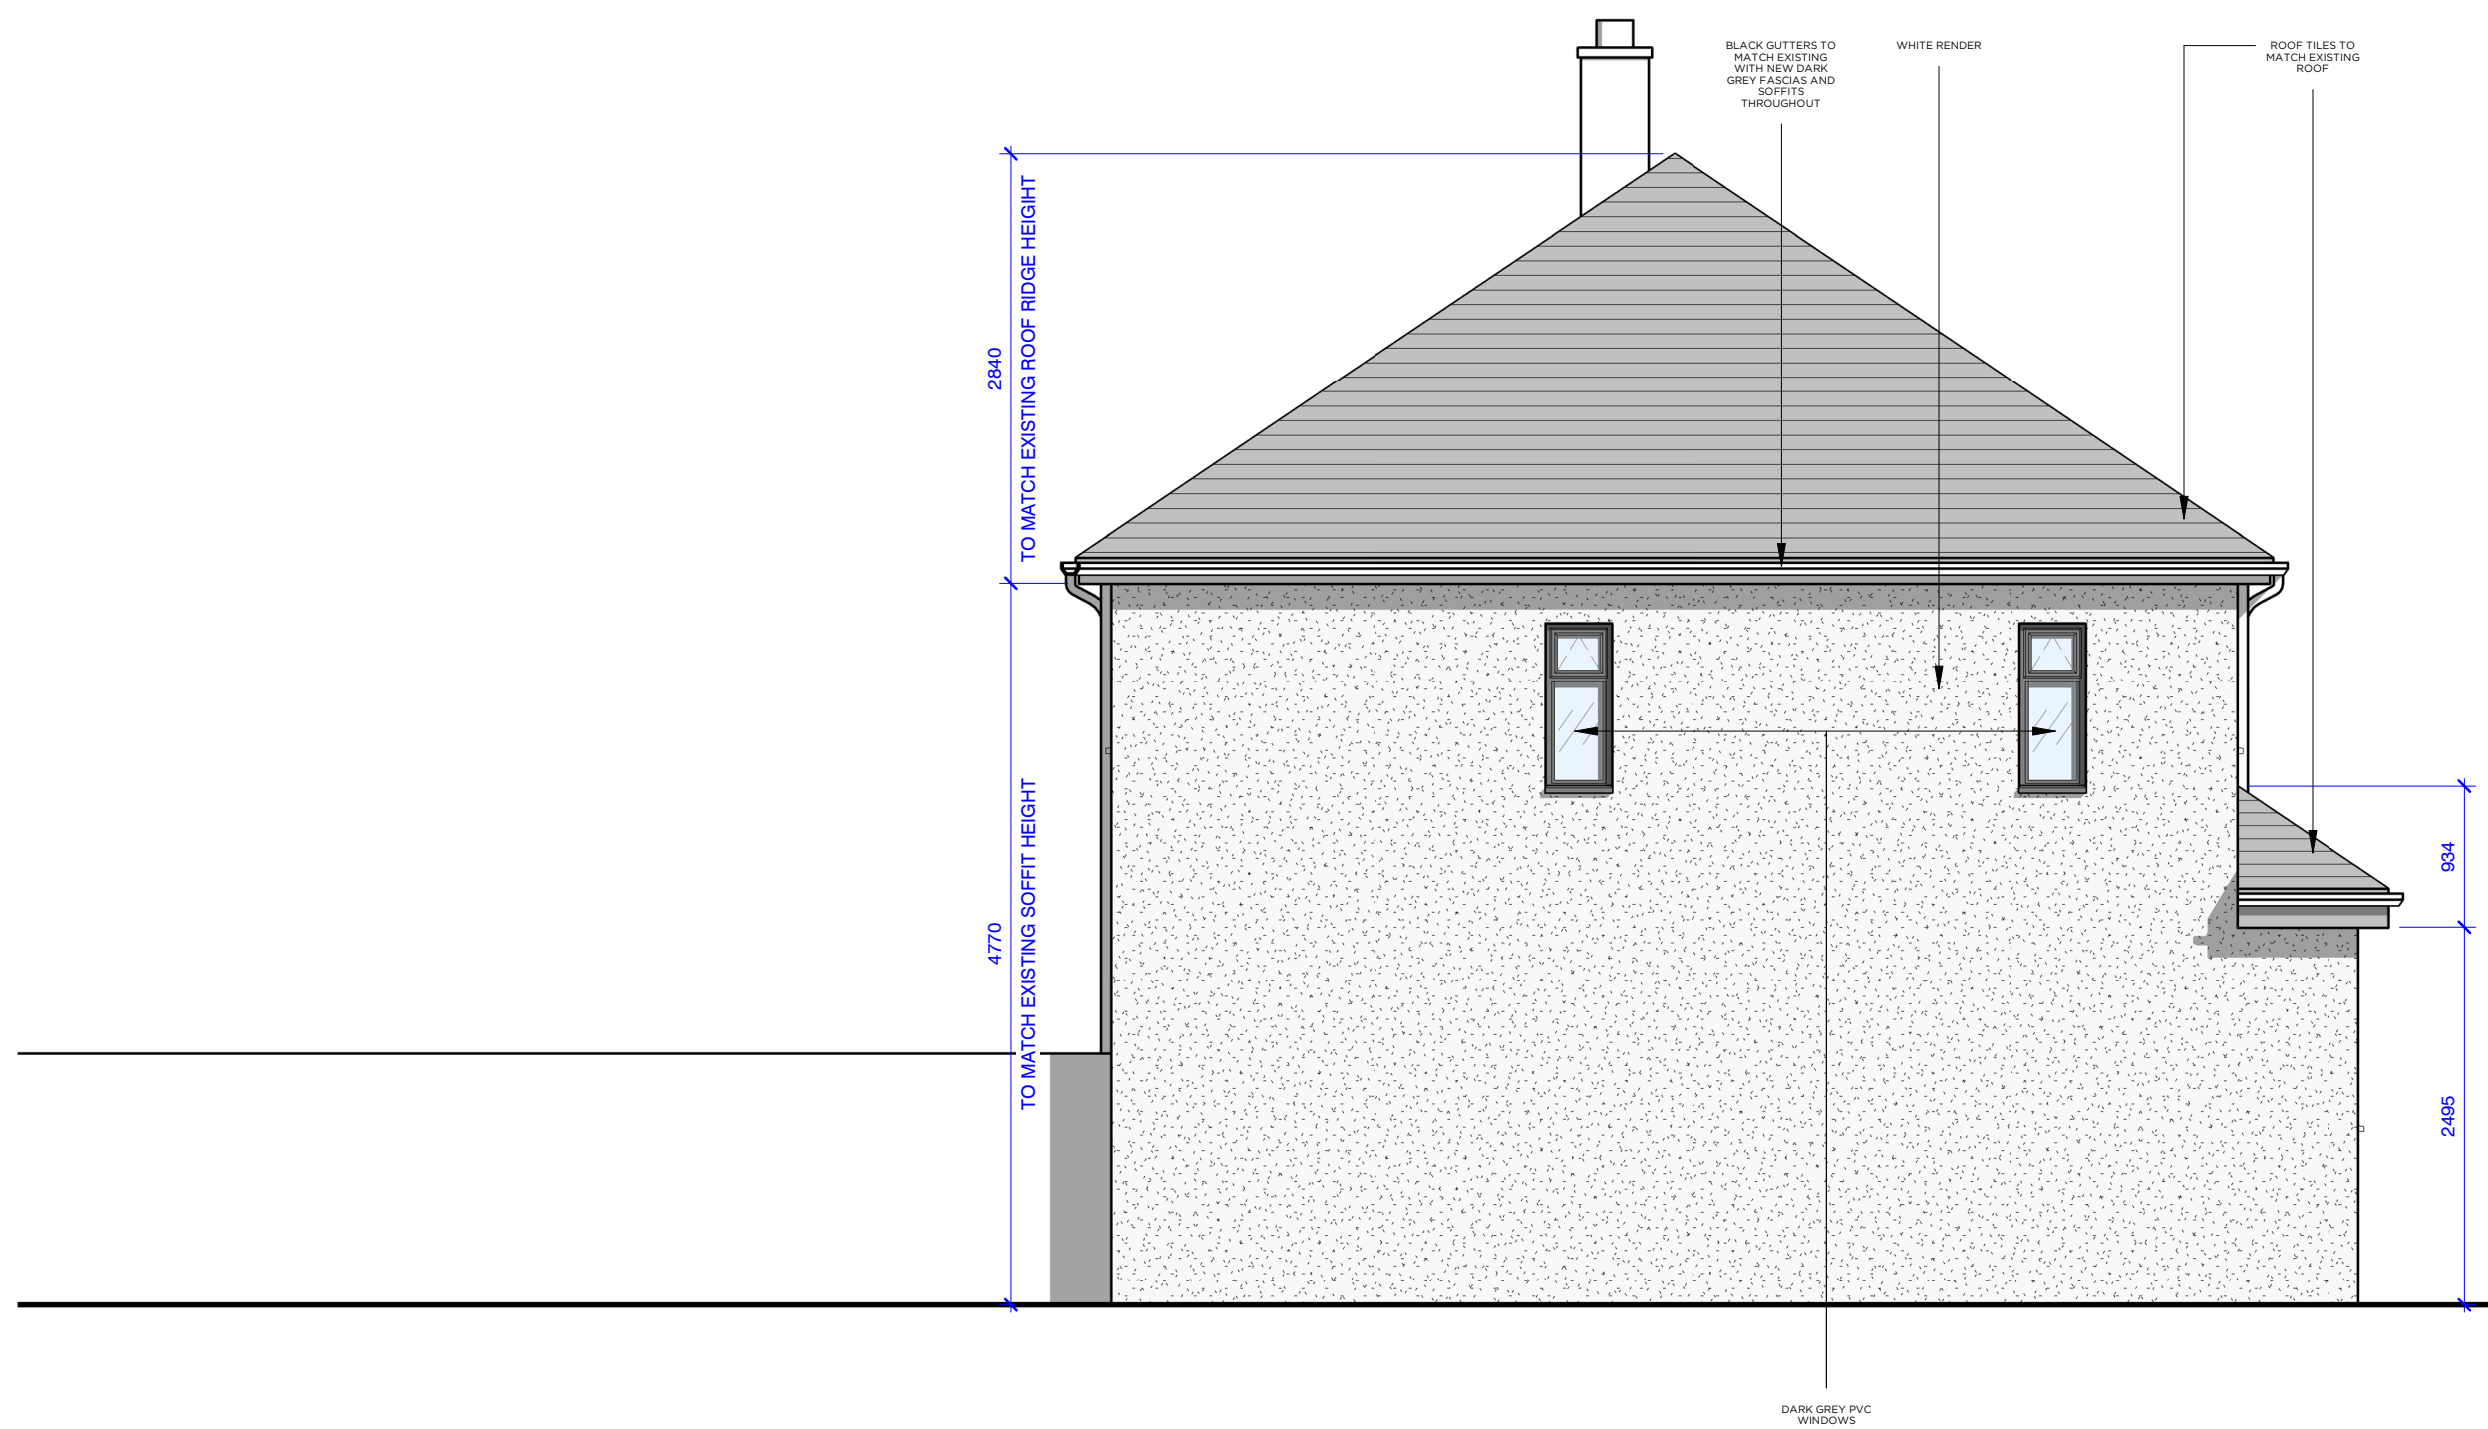

3 PROPOSED NORTH ELEVATION  
Scale 1:50

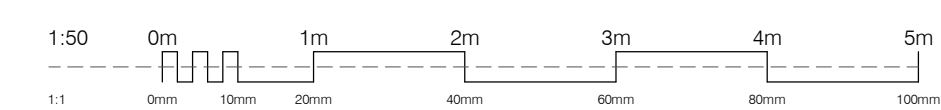

Rev	Date	Amendments	Check
A	22.07.25	FOR PLANNING	

**GPW ARCHITECTS**  
9 PALMERSTON ROAD, MELTON MOWBRAY, LE13 0SS  
E: INFO@GPWARCHITECTS.CO.UK  
T: 01664 669 663

Drawing Title  
**PROPOSED EXTERNAL ELEVATIONS**

Job Title  
**4 EARLS ROAD, OLD DALBY, MELTON MOWBRAY**  
Scale  
**1:50 @A1**  
Drawing No.  
**PL520**