





KEY | NOTES

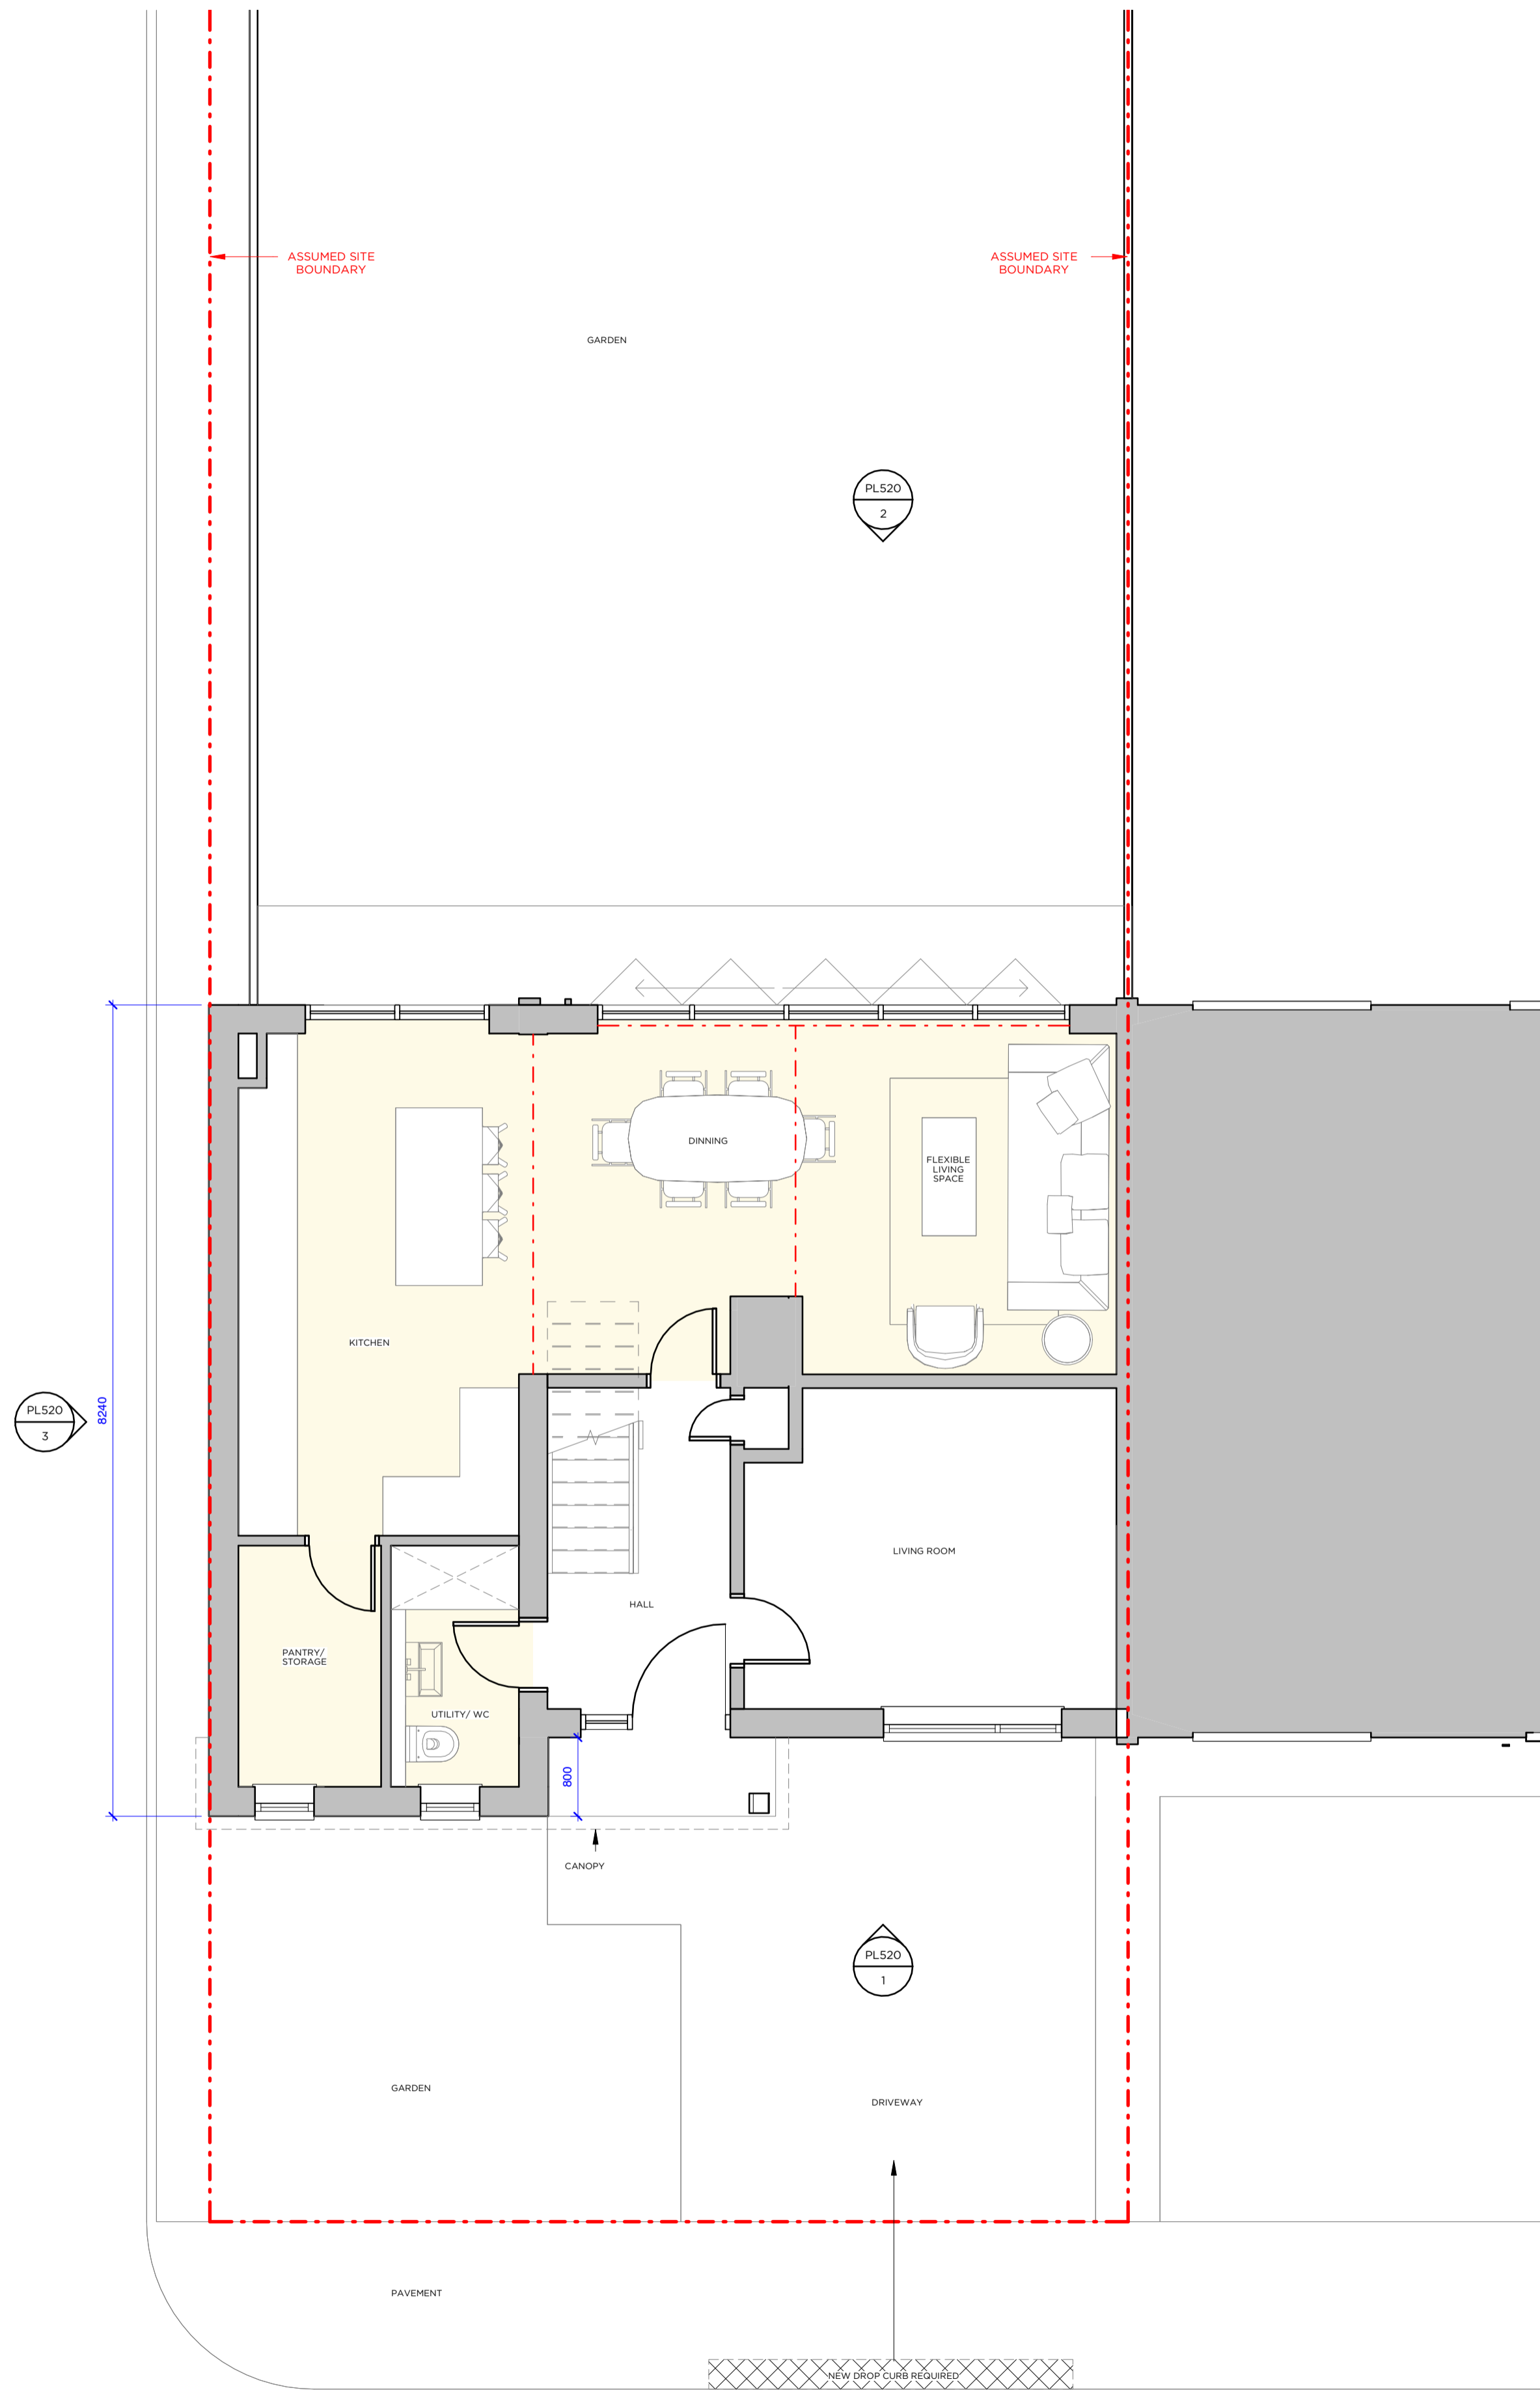

**1** PROPOSED GROUND FLOOR PLAN  
 Scale 1: 50

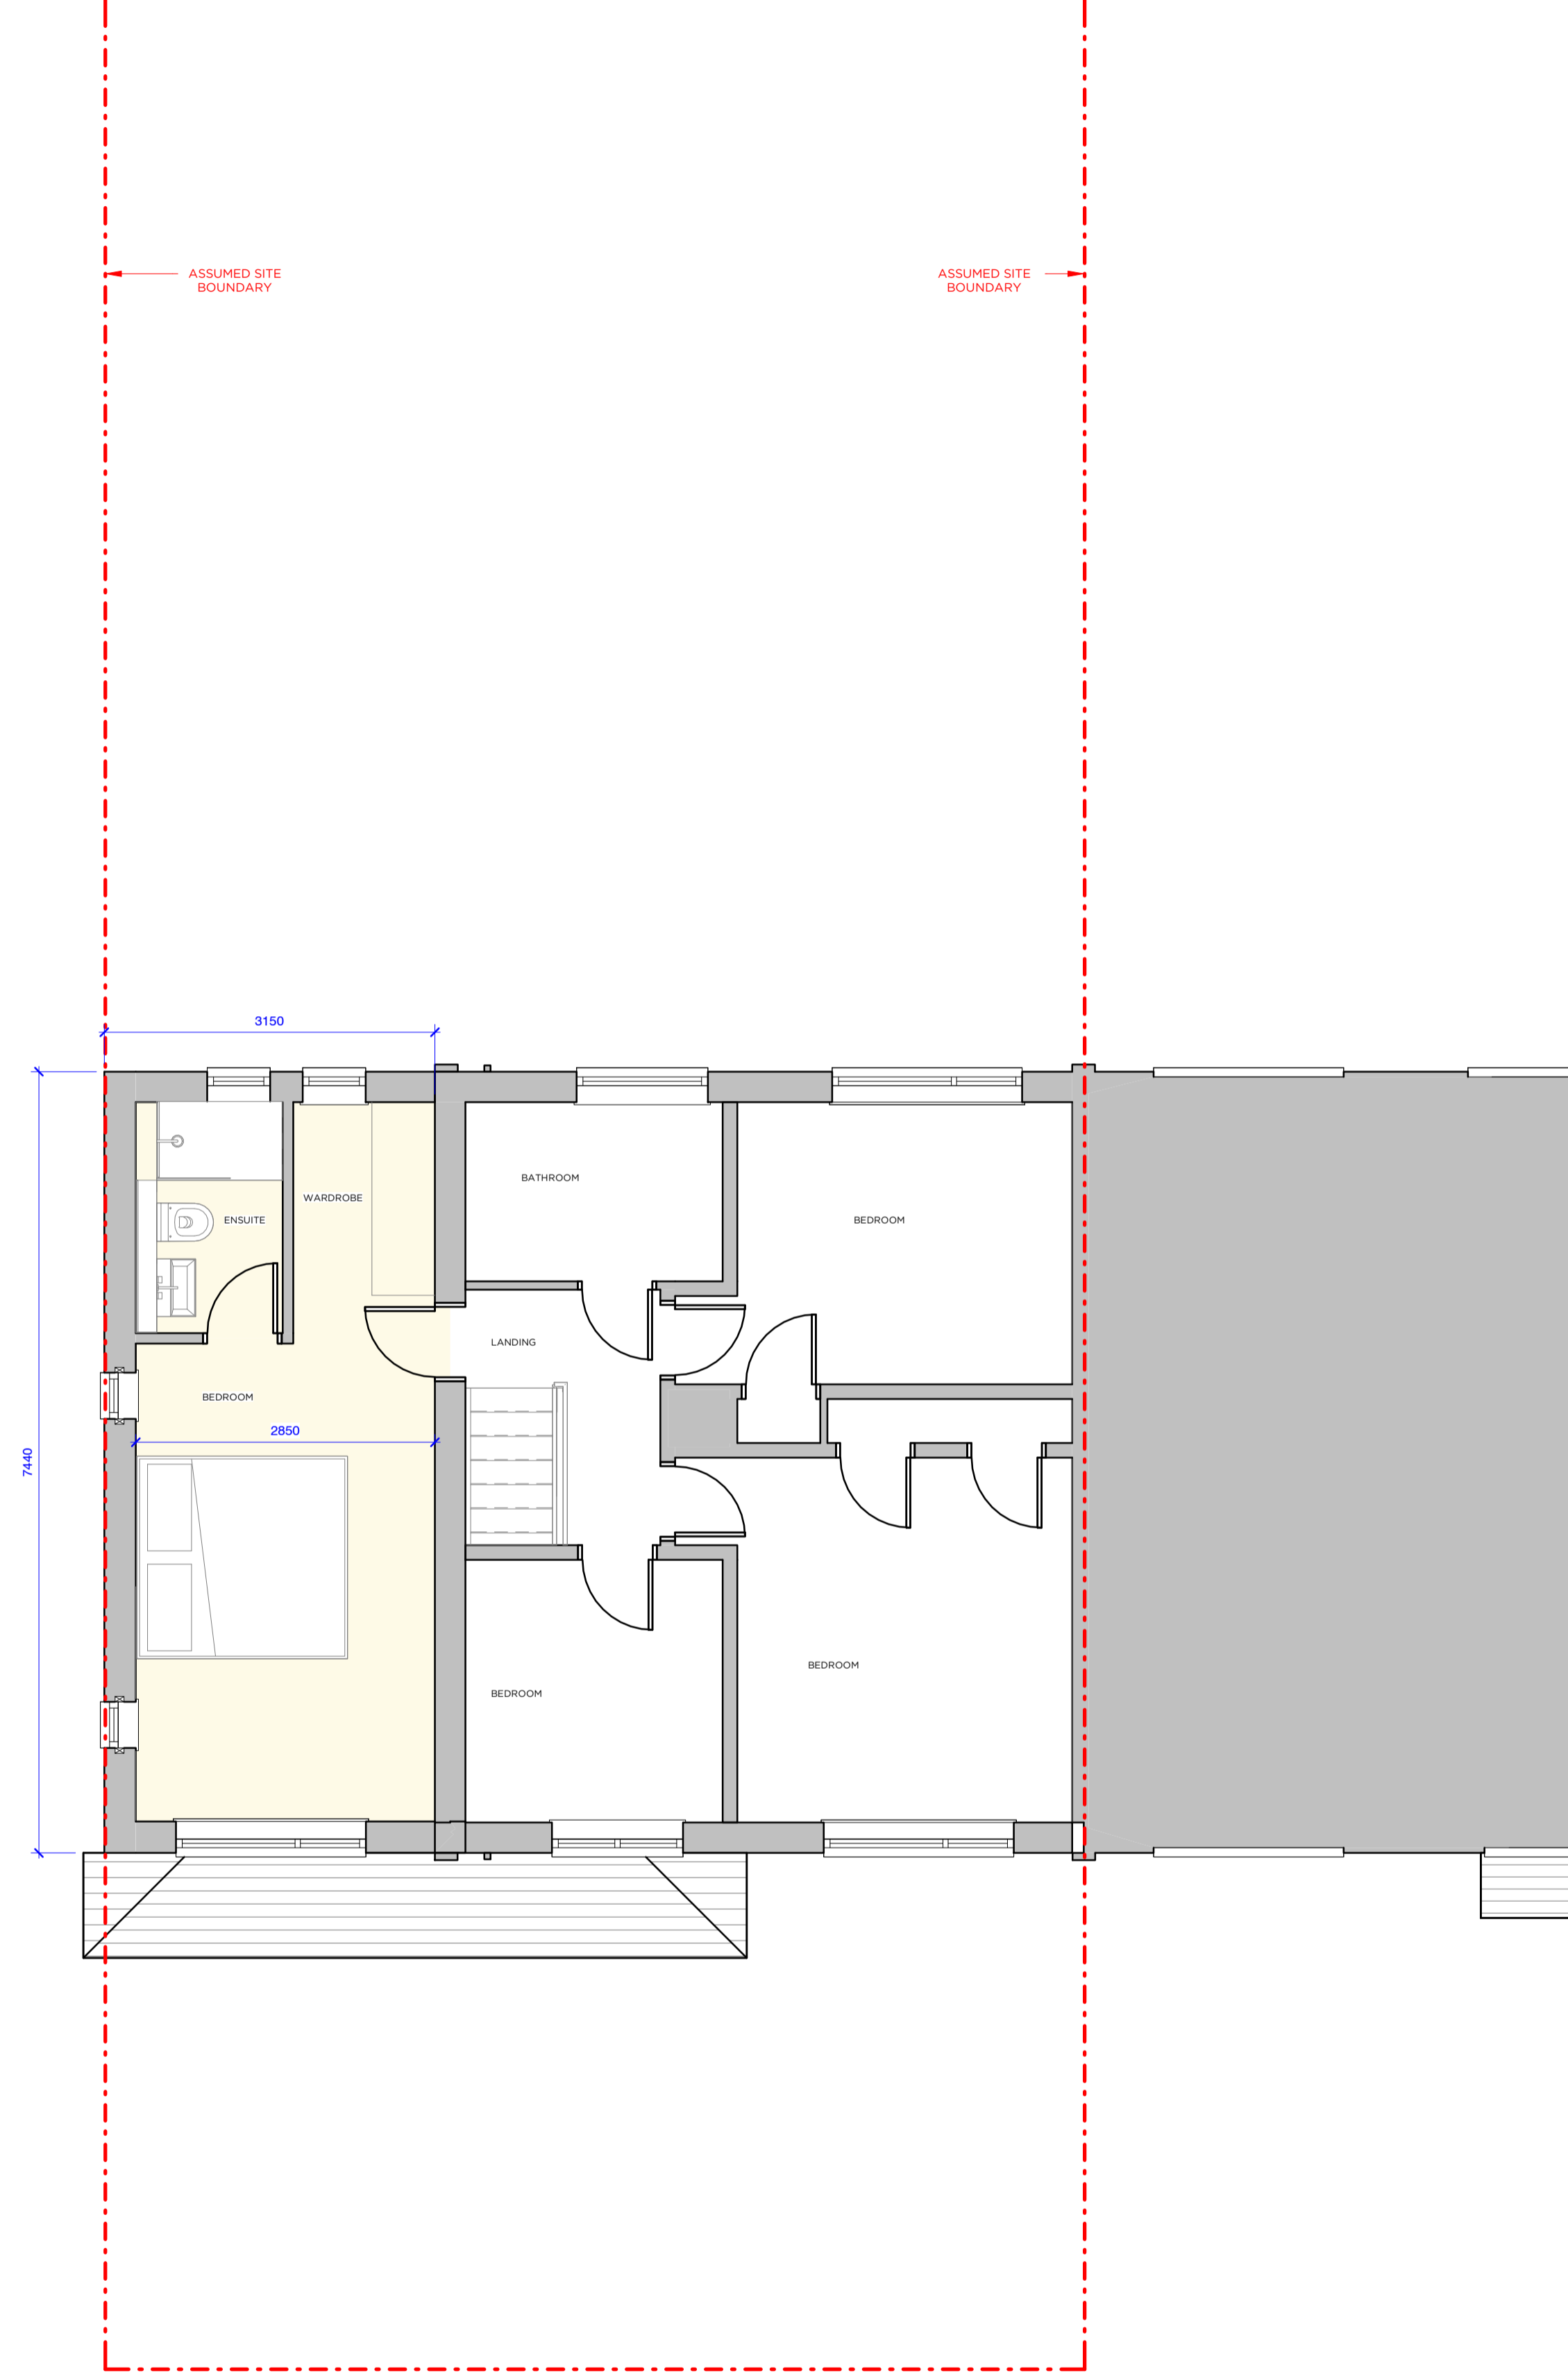

**2** PROPOSED FIRST FLOOR PLAN  
 Scale 1: 50

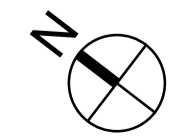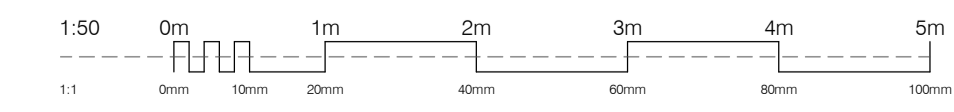

Rev	Date	Amendments	Check
B	22.07.23	FOR PLANNING	
A	2022.06.20	DRAFT	

**GPW ARCHITECTS**  
 9 PALMERSTON ROAD, MELTON MOWBRAY, LE13 0SS  
 E: INFO@GPWARCHITECTS.CO.UK  
 T: 01664 669 663

Drawing Title  
**PROPOSED GENERAL ARRANGEMENT PLANS**  
 Job Title  
**4 EARLS ROAD, OLD DALBY, MELTON MOWBRAY**  
 Scale  
**1: 50 @A1**  
 Drawing No.  
**PL510**