



- NOTE
1. DRAWINGS MUST NOT BE SCALED; WORK ONLY TO FIGURED DIMENSIONS
  2. CHECK ALL DIMENSIONS ON SITE BEFORE ORDERING MATERIALS OR PUTTING WORK IN HAND
  3. SHOP DRAWINGS OF MANUFACTURED ITEMS MUST BE APPROVED BY THE ARCHITECTS BEFORE WORK IS PUT IN HAND
  4. DIMENSIONS MUST BE VERIFIED ON SITE BEFORE PREPARATION OF SHOP DRAWINGS
  5. THE ARCHITECT MUST BE NOTIFIED OF ANY DISCREPANCIES IMMEDIATELY
  6. IF IN DOUBT ASK!

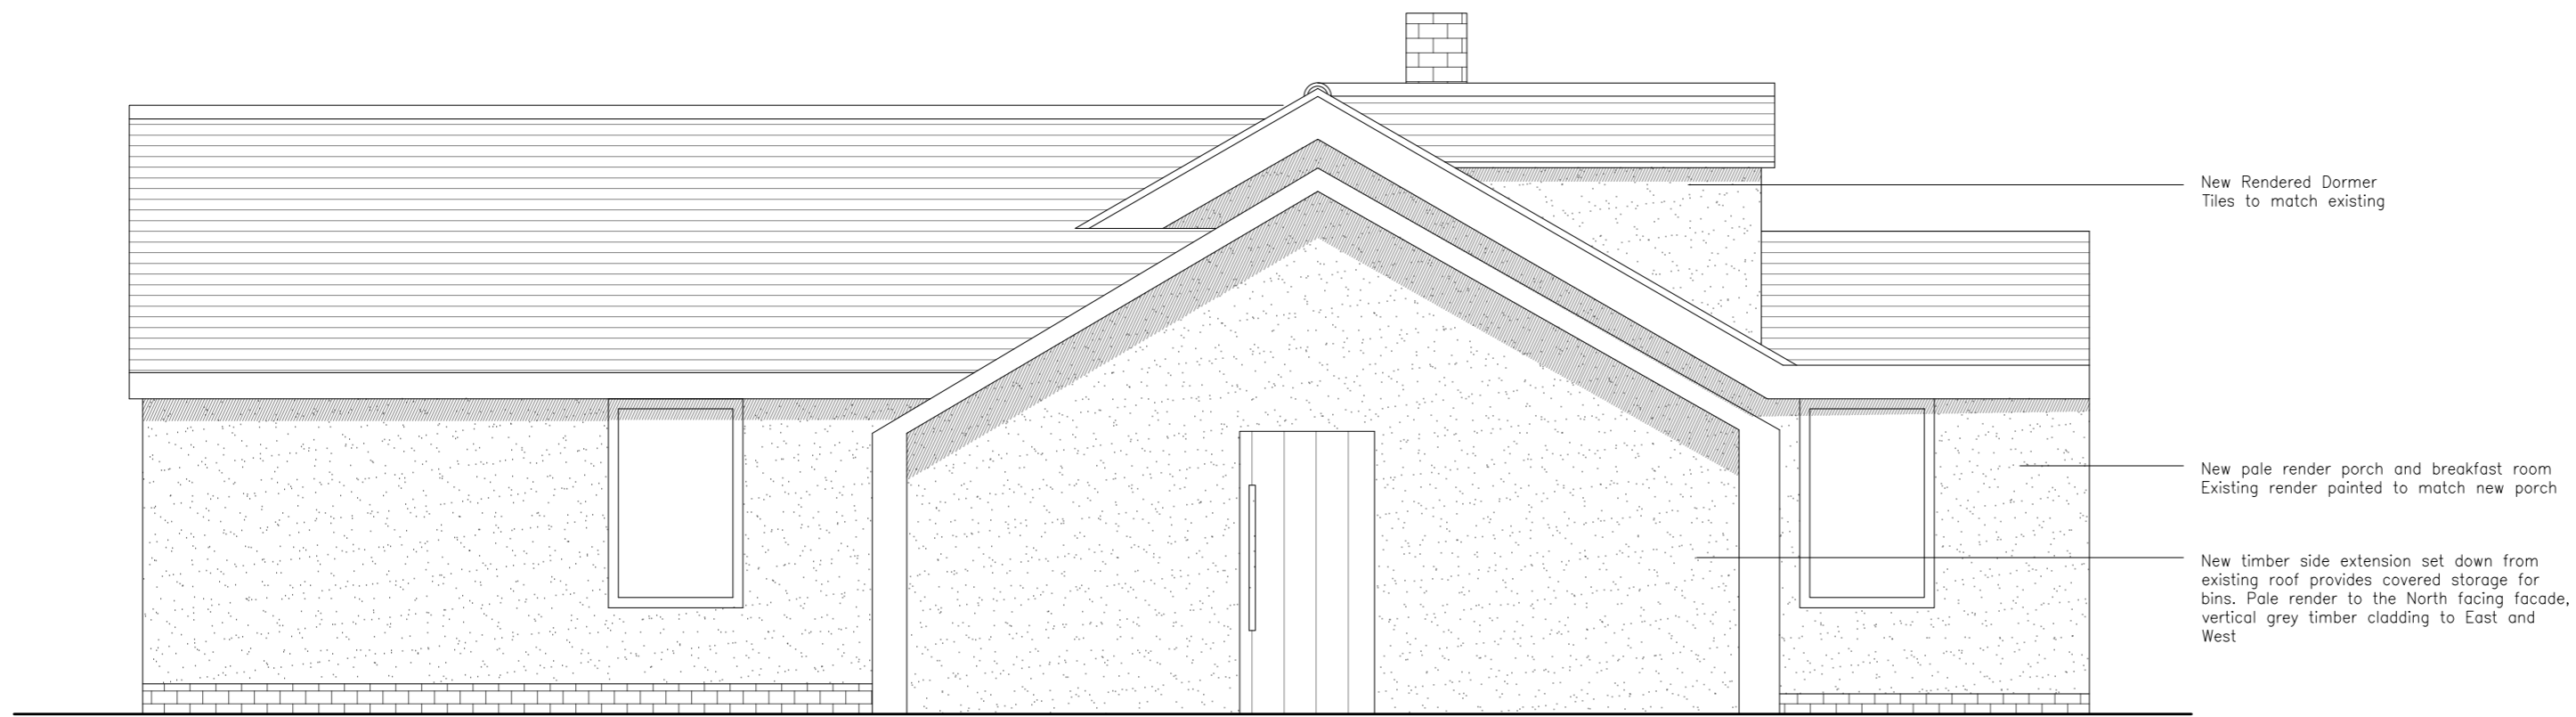

North Elevation  
Scale: 1:50

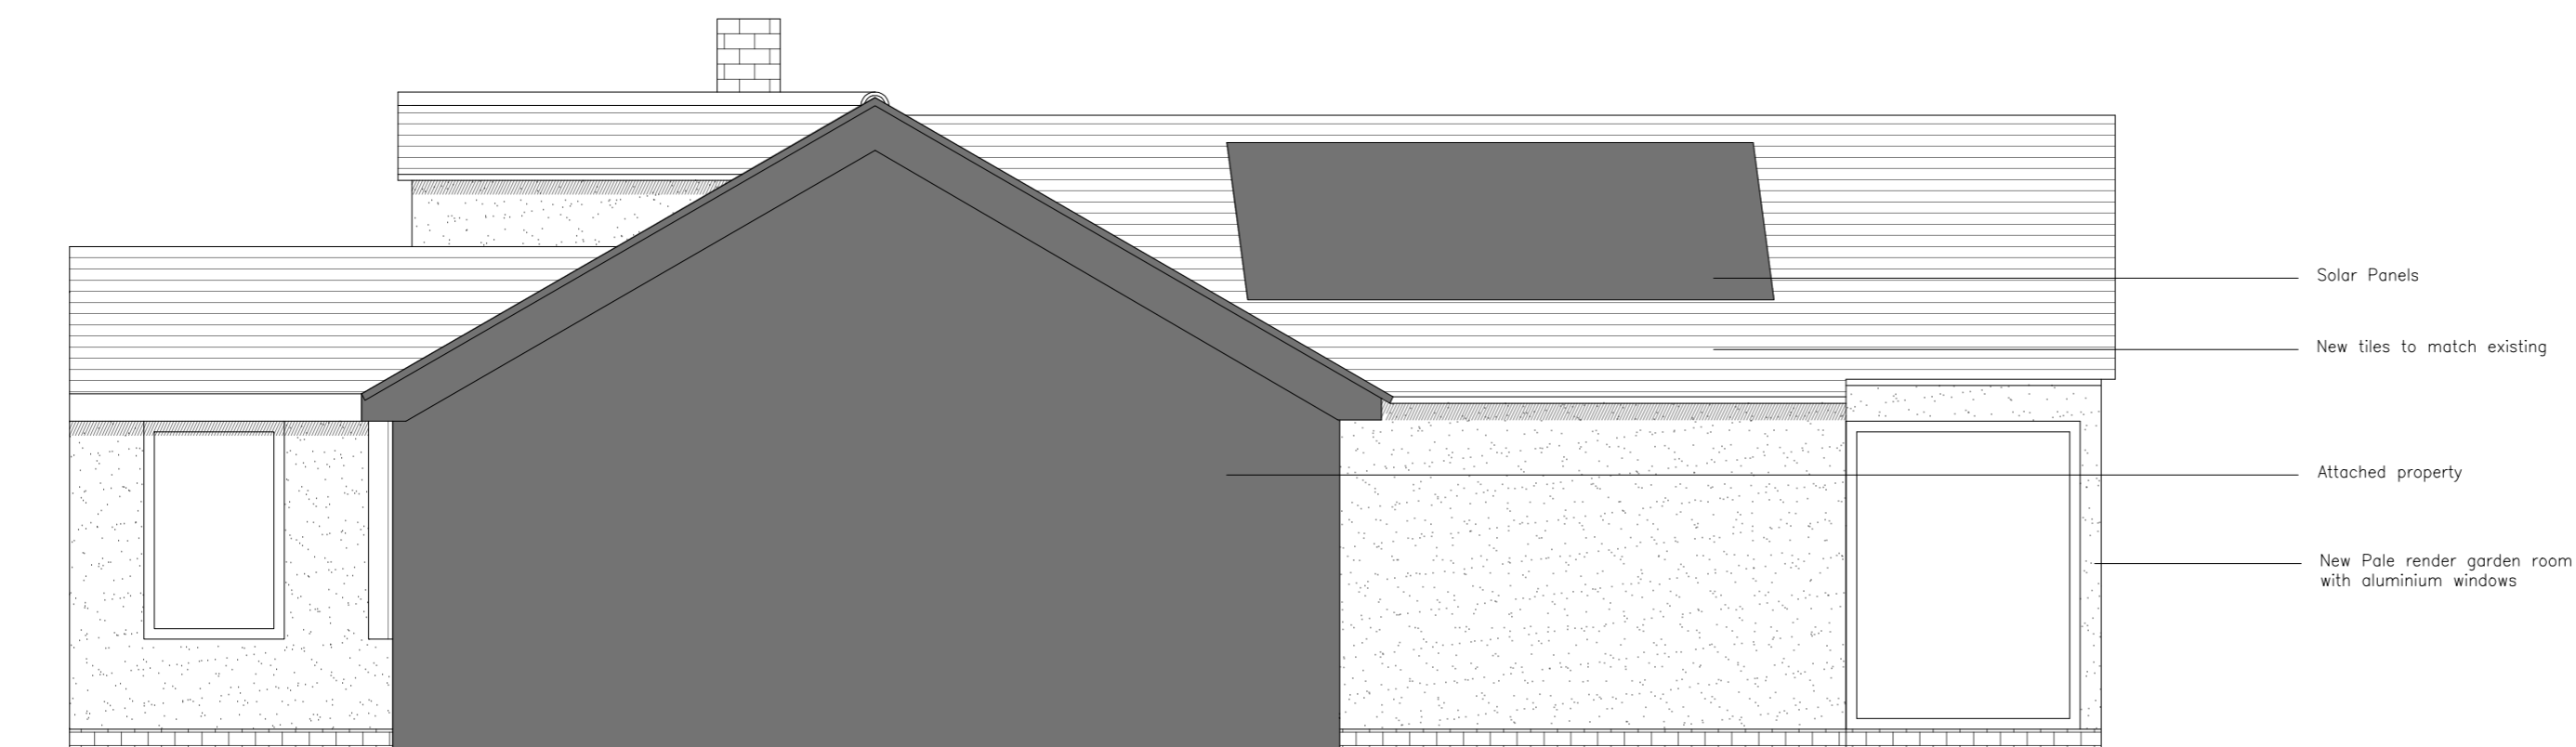

South Elevation  
Scale: 1:50

P1 05:07:22 Issued for Planning  
revisions

# PLANNING

**MORE THAN PRETTY PICTURES**  
ARCHITECTS

tel: 07969355994  
matthew@mtpa.co.uk

client

Mr & Mrs Pryor

job title

2 West View, Gents Lane  
Shimpling

drawing title

Proposed North & South Elevations

scale	drawn by	date
1:50 @A2	MS	July 2022

sheet / layout number	rev
21-103-SE-302	P1

