




- NOTE
1. DRAWINGS MUST NOT BE SCALED; WORK ONLY TO FIGURED DIMENSIONS
  2. CHECK ALL DIMENSIONS ON SITE BEFORE ORDERING MATERIALS OR PUTTING WORK IN HAND
  3. SHOP DRAWINGS OF MANUFACTURED ITEMS MUST BE APPROVED BY THE ARCHITECTS BEFORE WORK IS PUT IN HAND
  4. DIMENSIONS MUST BE VERIFIED ON SITE BEFORE PREPARATION OF SHOP DRAWINGS
  5. THE ARCHITECT MUST BE NOTIFIED OF ANY DISCREPANCIES IMMEDIATELY
  6. IF IN DOUBT ASK!

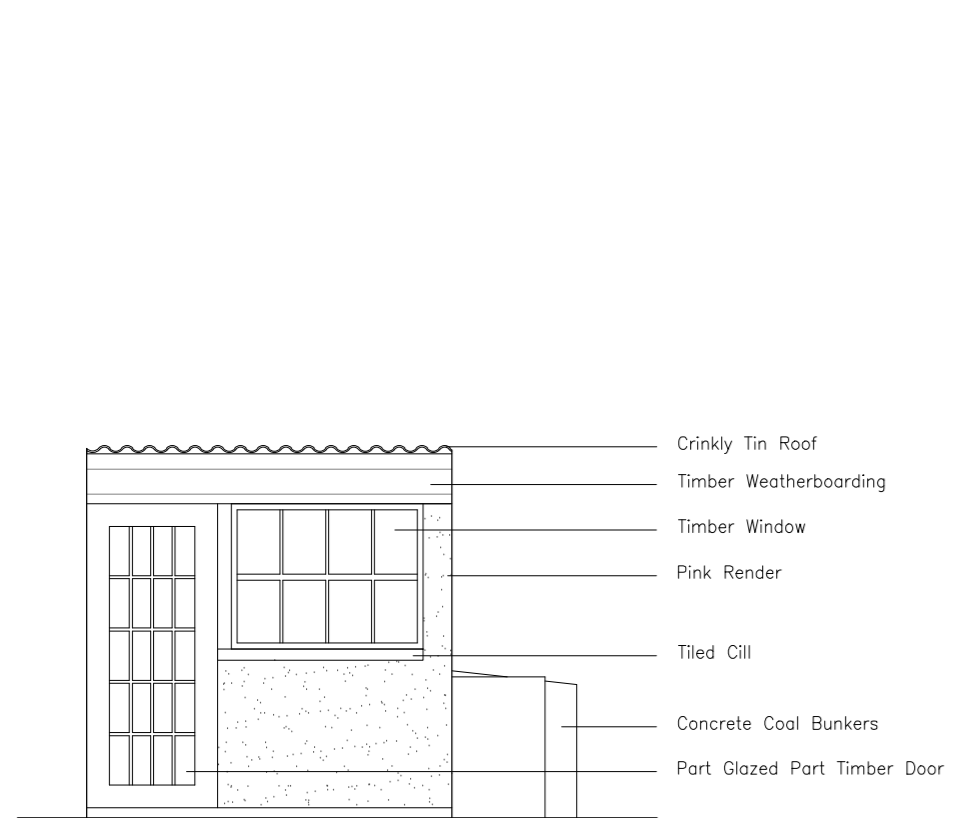

Garage South Elevation  
Scale: 1:50

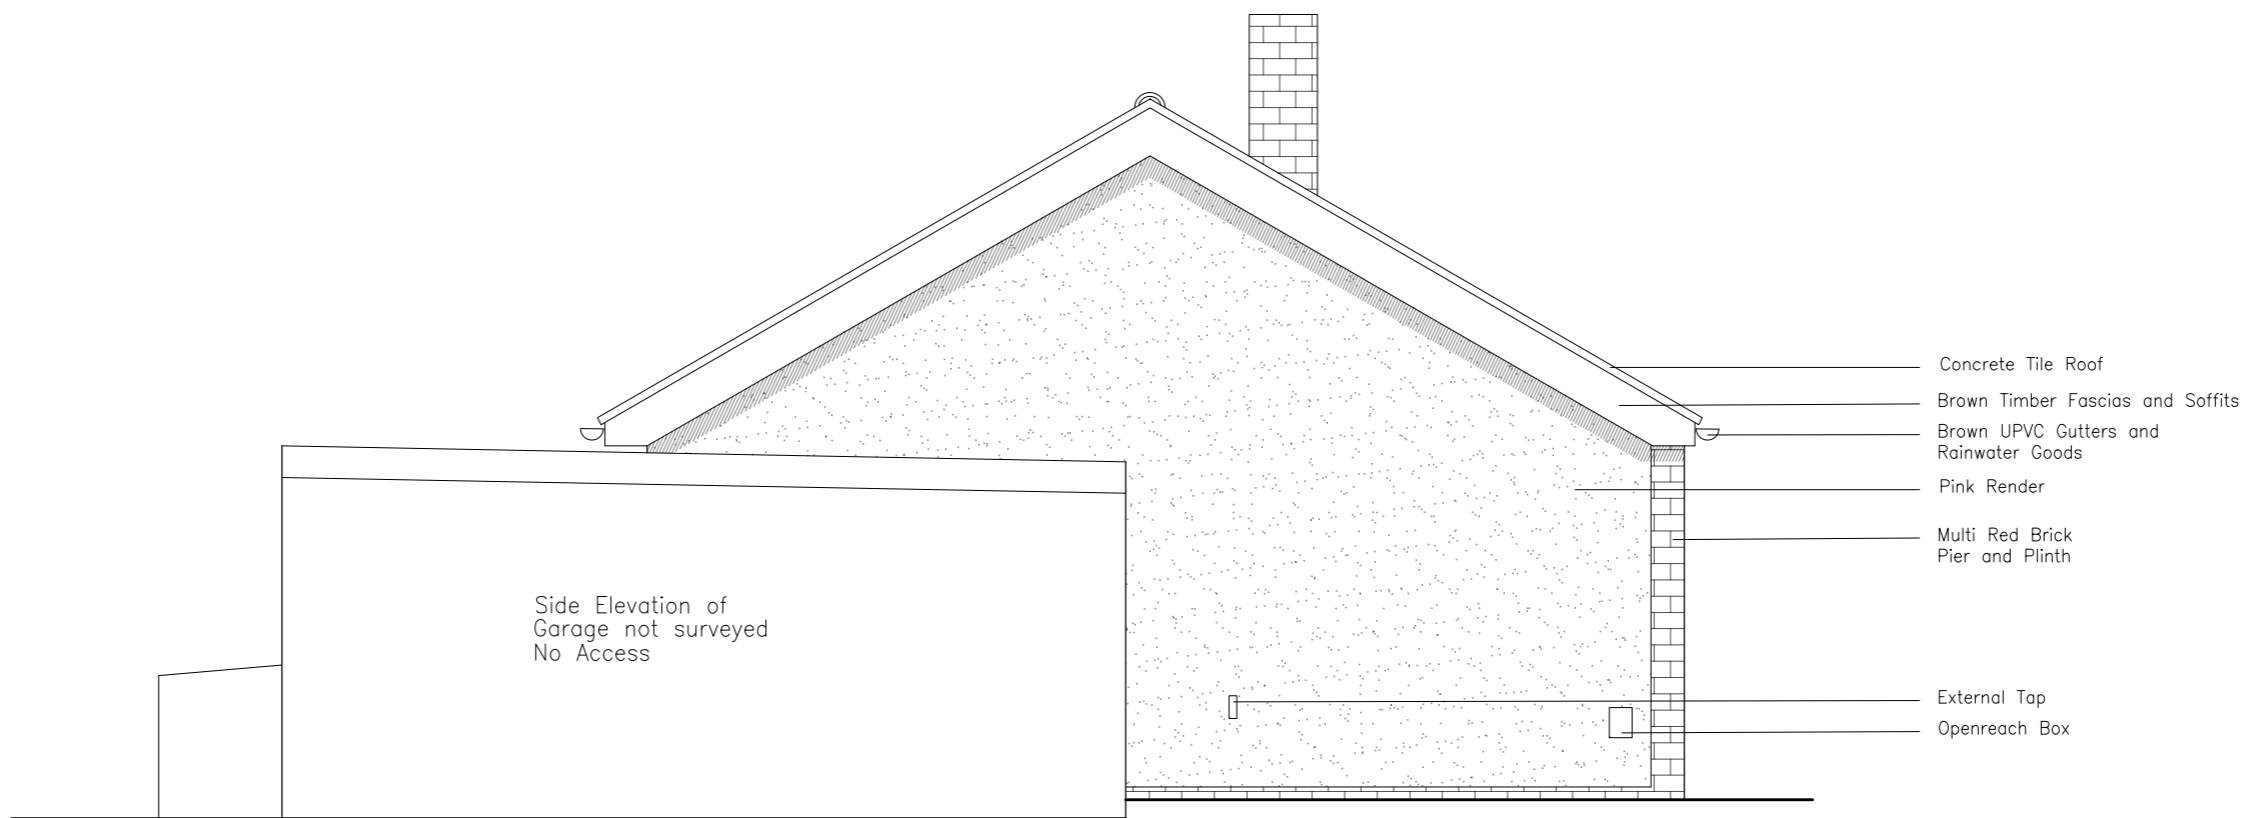


North Elevation  
Scale: 1:50

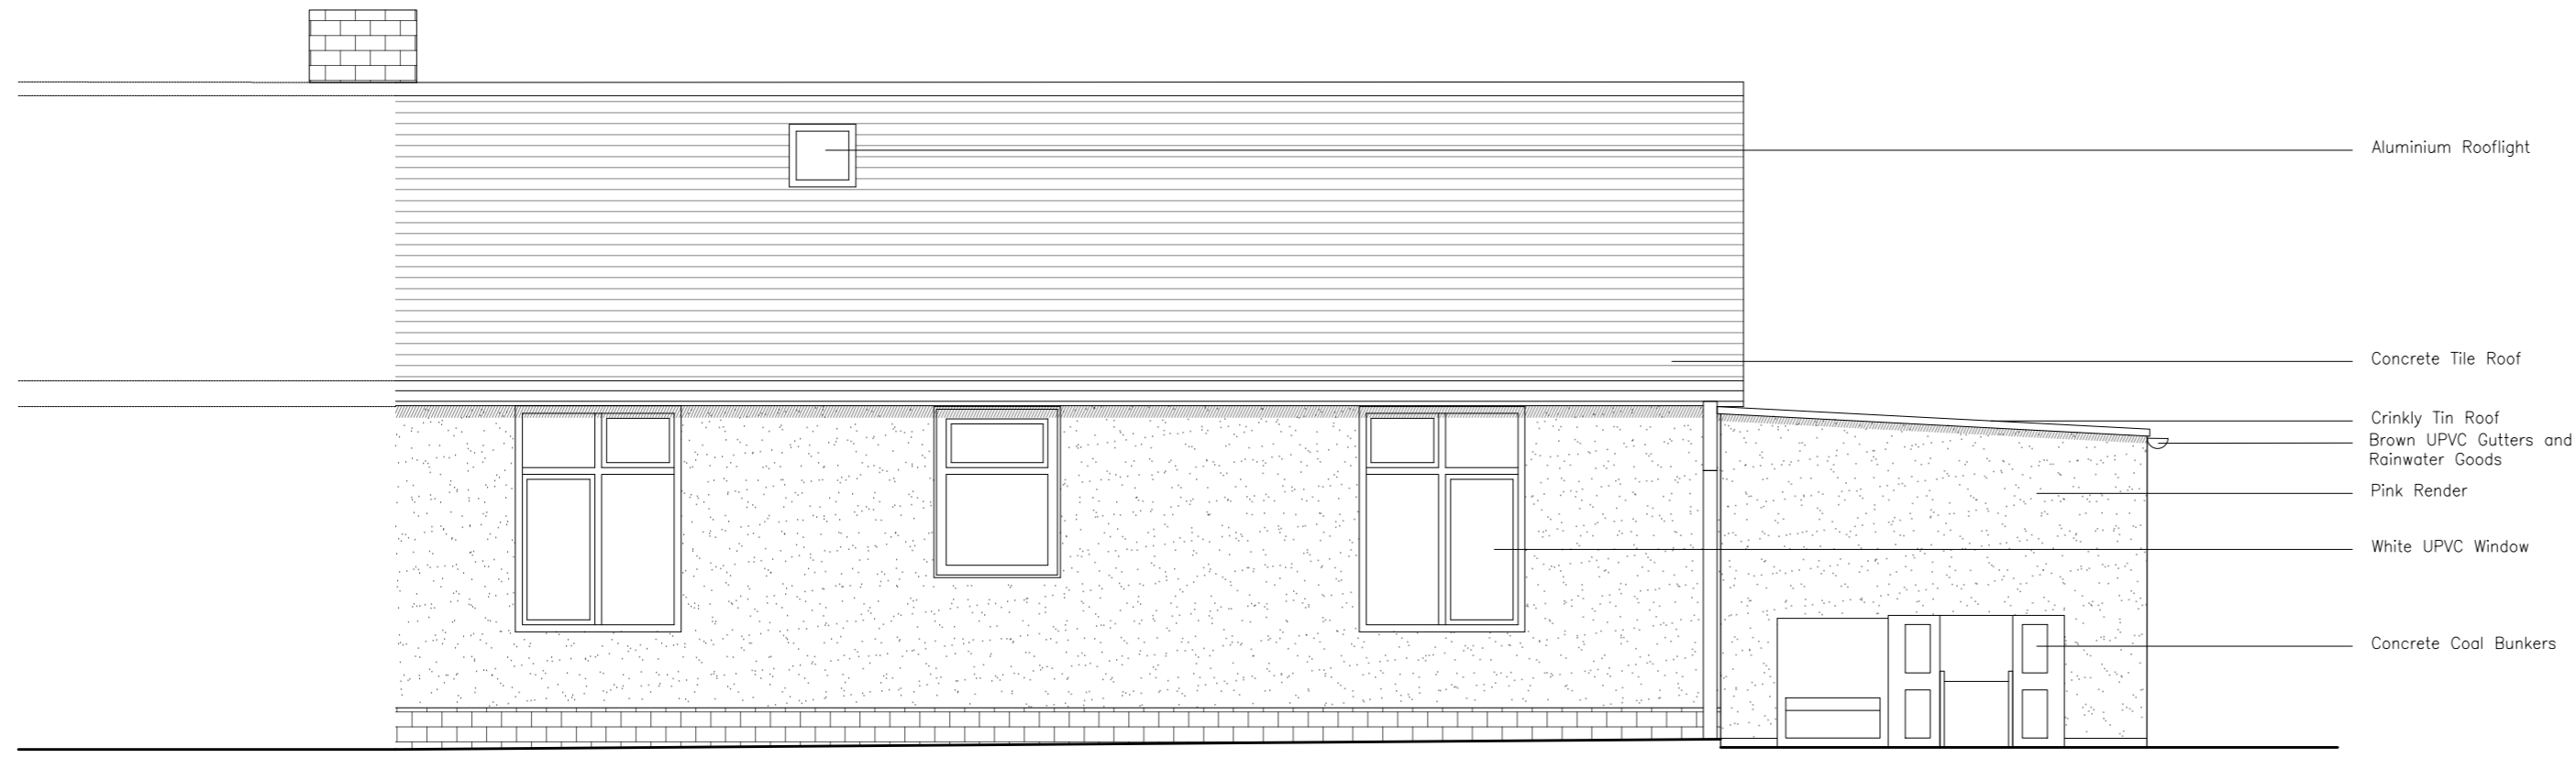

East Elevation  
Scale: 1:50



West Elevation  
Scale: 1:50

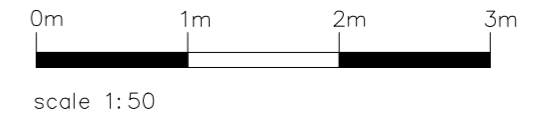

P1 05:07:22 Issued for Planning  
revisions

# PLANNING

**MORE THAN PRETTY PICTURES**  
ARCHITECTS  
tel: 07969355994  
matthew@mtpa.co.uk

client  
**Mr & Mrs Pryor**

job title  
**2 West View, Gents Lane  
Shimpling**

drawing title  
**Existing Elevations**

scale <b>1:50 @A2</b>	drawn by <b>MS</b>	date <b>July 2022</b>
--------------------------	-----------------------	--------------------------

sheet / layout number <b>21-103-SE-300</b>	rev <b>P1</b>
---	------------------